


REV	REVISION DESCRIPTION	TGS PLAN #	TGS82	CLIENT:	<b>BORGER</b>	DESIGNED BY	S. KOLIMI	APPROVED BY	MEHMET YESIL	IMPLEMENTED BY	
00	SUPPLIED TO CLIENT	ROAD NAME	ELIZABETH ST	BORGER CRANES		SIGNATURE	<i>S. Kolimi</i>	SIGNATURE		SIGNATURE	
01		SUBURB	SYDNEY	ROL REQUIRED	Y <input checked="" type="checkbox"/> N <input type="checkbox"/>	DATE	30.05.2024	DATE	30.05.2024	DATE	
02		WORK LOCATION	CONTRA FLOW	ROAD SPEED(S)	50 KM/HR	CERTIFICATE #	TC:T0065537	CERTIFICATE #	TCT1003170	CERTIFICATE #	

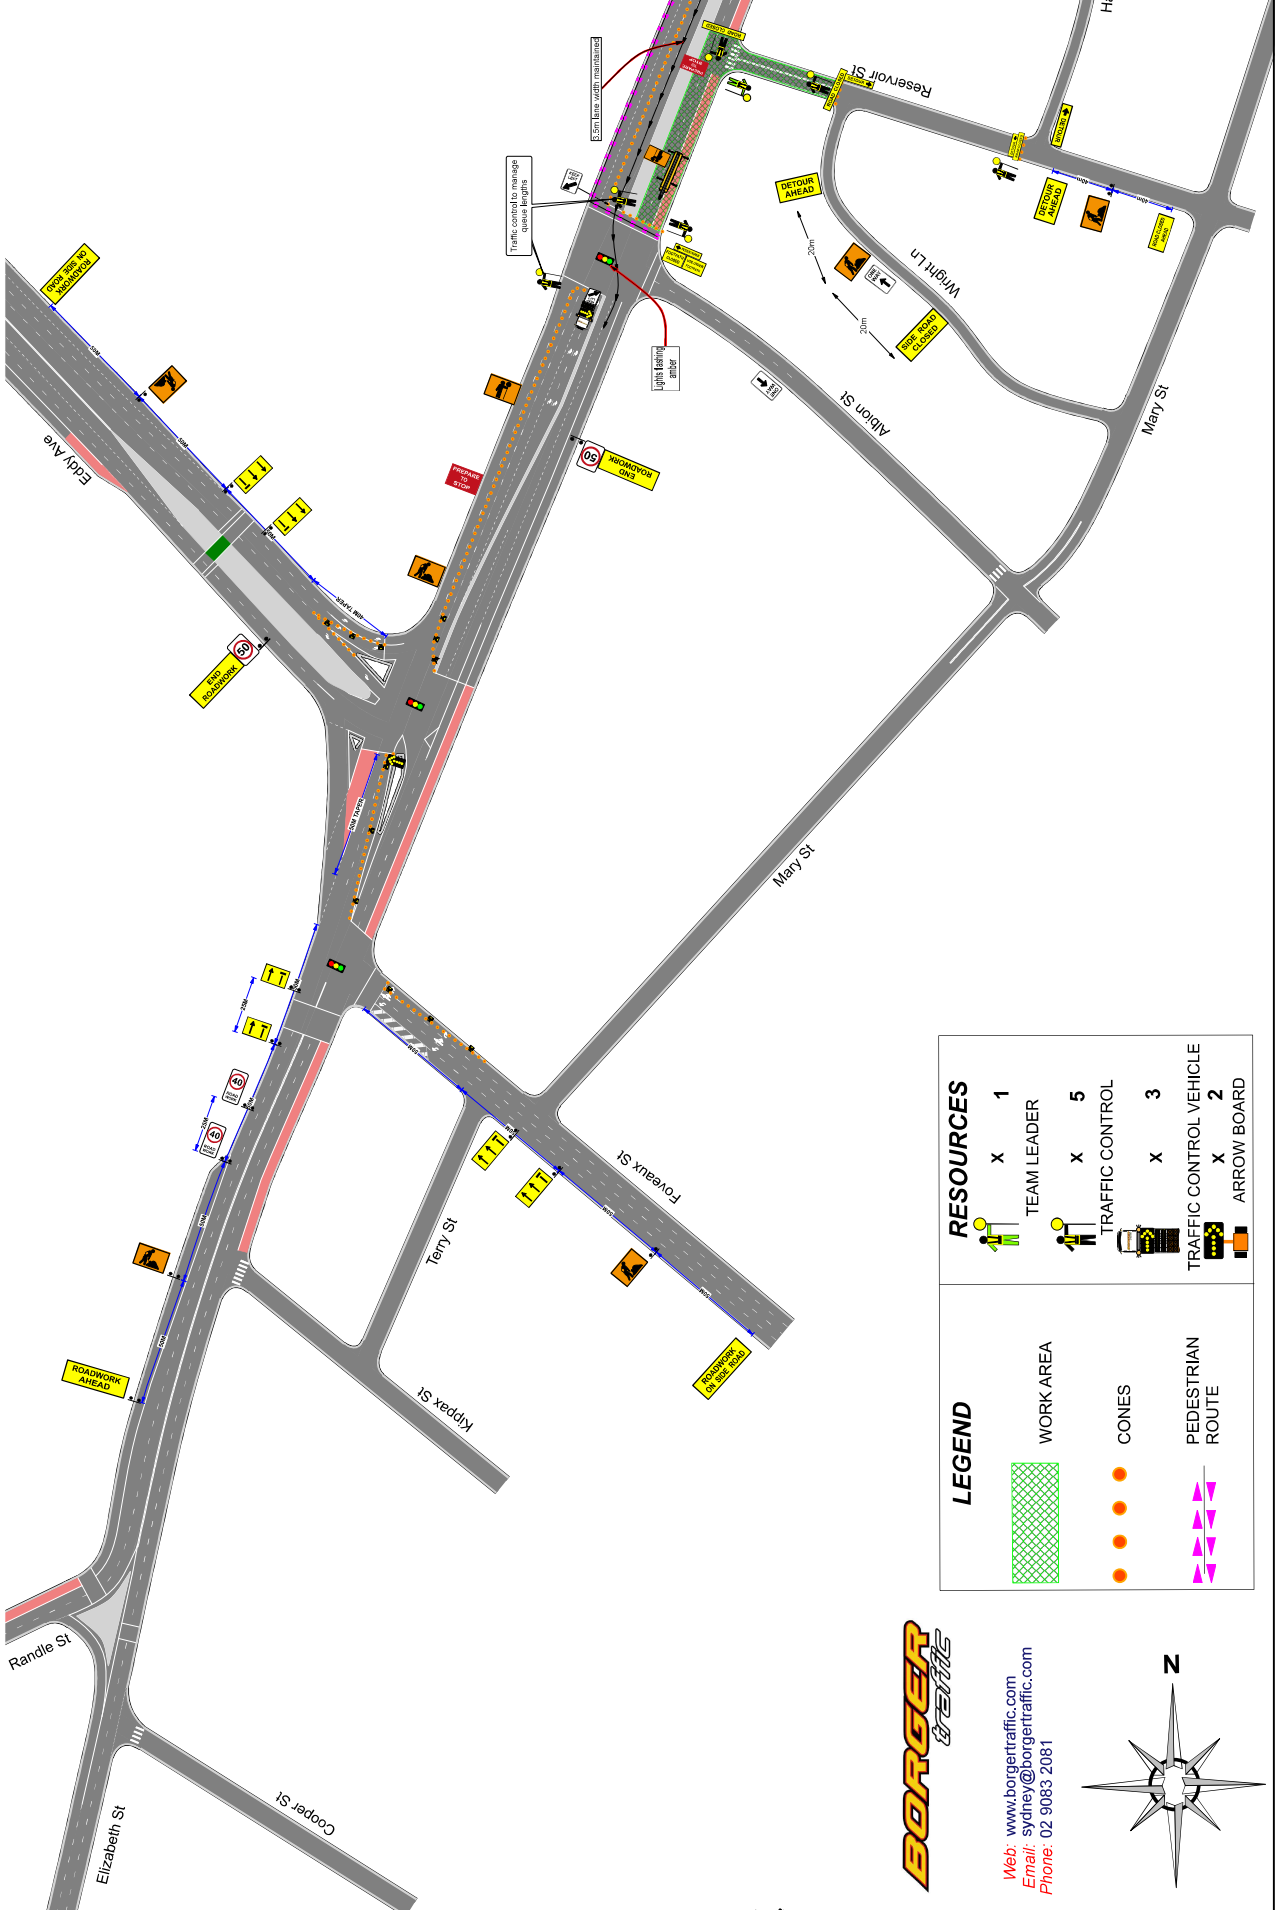

**LEGEND**

- WORK AREA
- CONES
- PEDESTRIAN ROUTE

**RESOURCES**



- TEAM LEADER X 1
- TRAFFIC CONTROL X 5
- TRAFFIC CONTROL VEHICLE X 3
- ARROW BOARD X 2

**BORGER**  
TRAFFIC

Web: [www.borgetraffic.com](http://www.borgetraffic.com)  
 Email: [sydney@borgetraffic.com](mailto:sydney@borgetraffic.com)  
 Phone: 02 9083 2081



Web: [www.borgerttraffic.com](http://www.borgerttraffic.com)  
 Email: [sydney@borgerttraffic.com](mailto:sydney@borgerttraffic.com)  
 Phone: 02 9083 2081

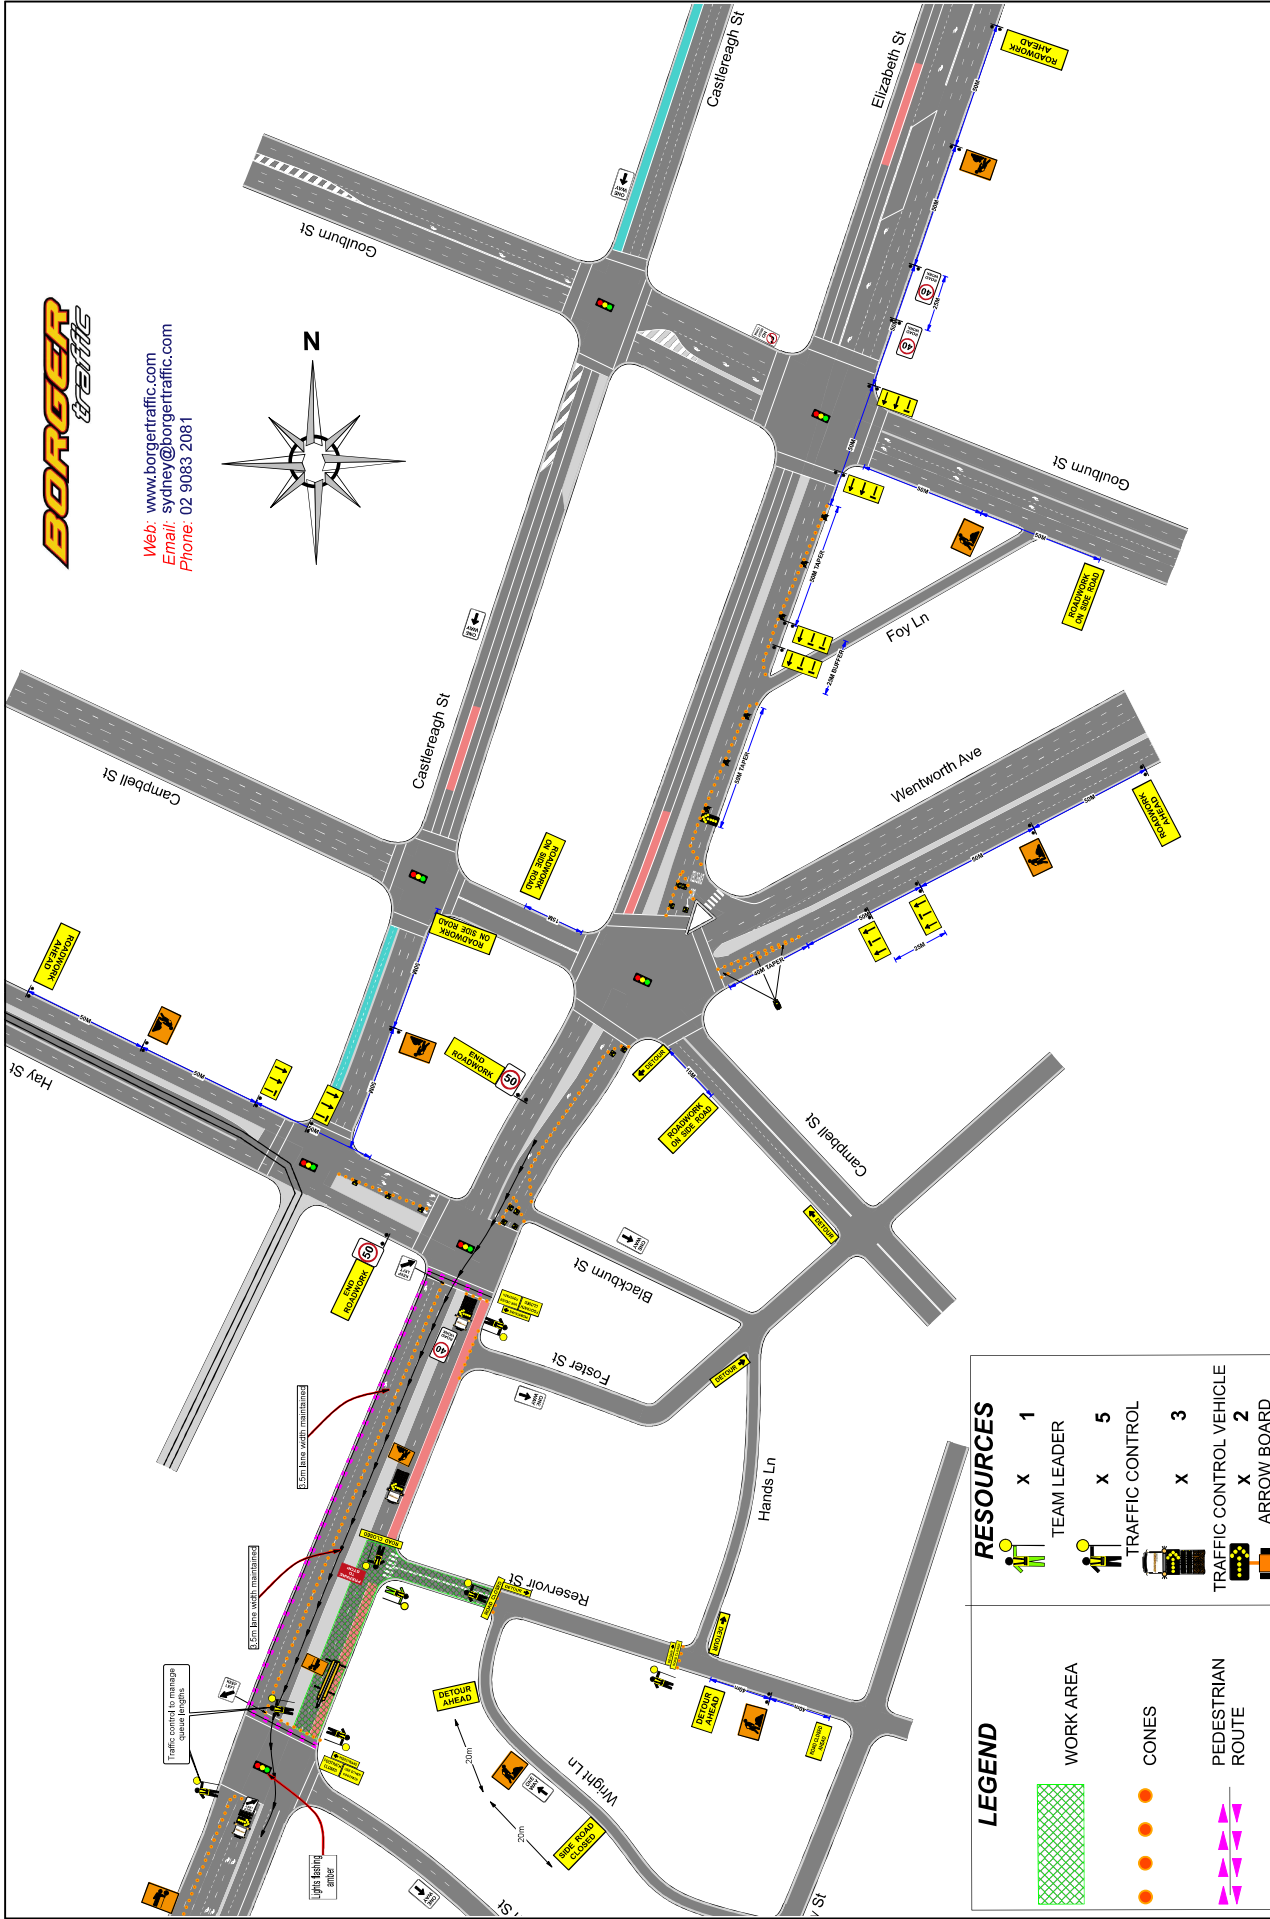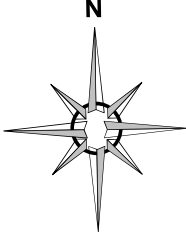

**LEGEND**

- WORK AREA
- CONES
- PEDESTRIAN ROUTE

**RESOURCES**

- X 1  
TEAM LEADER
- X 5  
TRAFFIC CONTROL
- X 3  
TRAFFIC CONTROL VEHICLE
- X 2  
ARROW BOARD

REV	REVISION DESCRIPTION	TGS PLAN #	TGS82	CLIENT:		DESIGNED BY	APPROVED BY	MEHMET.YESIL	IMPLEMENTED BY
00	SUPPLIED TO CLIENT	ROAD NAME	ELIZABETH ST	BORGER CRANES		SIGNATURE	SIGNATURE	SIGNATURE	SIGNATURE
01		SUBURB	SYDNEY	ROL REQUIRED	Y <input checked="" type="checkbox"/> X <input type="checkbox"/> N <input type="checkbox"/>	DATE	DATE	DATE	DATE
02		WORK LOCATION	CONTRA FLOW	ROAD SPEED(S)	50 KI/HR	CERTIFICATE #	CERTIFICATE #	CERTIFICATE #	CERTIFICATE #