

TRAFFIC GUIDANCE SCHEME
 DATE: 07/06/2024
 LOCATION: BUILDCORP - 477 PITT ST
 CUSTOMER: SABAHCORP
 TGS No 29

THIS TRAFFIC GUIDANCE SCHEME IS BASED ON THE TNSVW MANUAL V6.1 & AS1742.3:2019 APPROVALS / PERMITS TO BE ON SITE AT ALL TIMES
 Traffic Guidance Scheme has been prepared in accordance with Traffic Control Devices for Works on Roads, Road Management Act 2004
 Code of Practice Traffic Management 2010 & Traffic Control Work Sites (TCAWS) Manual V6.1

NAME: Sabah Quayum
 Licence No: TCT1053612
 STAGE 1 - CRANE DISMANTLE

Drawn By : Sabah Quayum
 Licence Num: TCT1053612

commercial
 TC PTY LTD
 Drawn By : Sabah Quayum
 Licence Num: TCT1053612

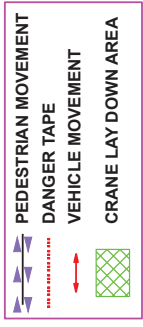
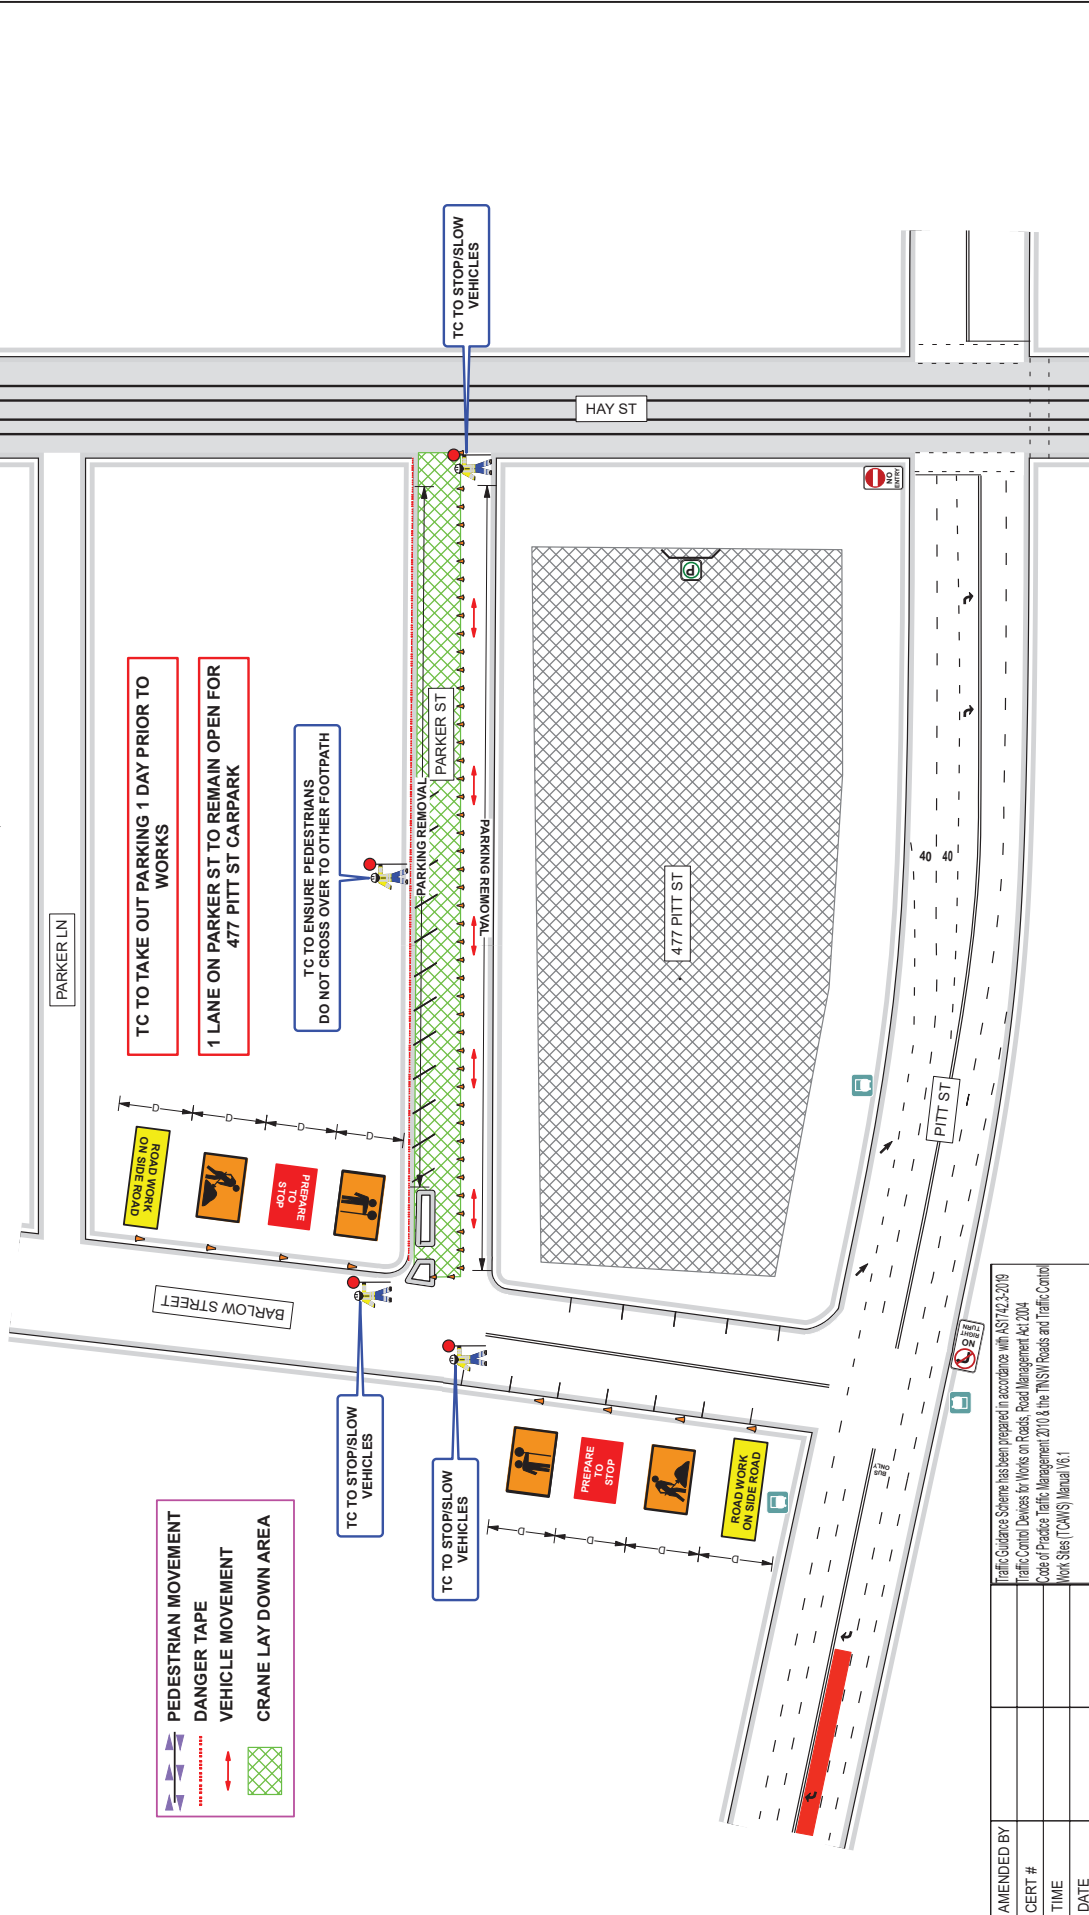


TABLE 4.2

Speed of traffic	Dimension D
km/h	m
4.5 or less	0 to 5
46 to 55	15
56 to 65	45
Greater than 65	Equal to speed of traffic, in km/h

Buildcorp
 Traffic Guidance Scheme has been prepared in accordance with AS1742.3:2019 Traffic Control Devices for Works on Roads, Road Management Act 2004 Code of Practice Traffic Management 2010 & the TNSVW Roads and Traffic Control Work Sites (TCAWS) Manual V6.1
 All traffic control plans and traffic management plans are copyright and property of Commercial TC and are not transferable unless authorized by Commercial TC
 Traffic Guidance Scheme has been prepared in accordance with AS1742.3:2019 Code of Practice Traffic Management 2010 & the TNSVW Roads and Traffic Control Work Sites (TCAWS) Manual V6.1

AMENDED BY	
CERT #	
TIME	
DATE	