

**PROJECT**  
Major CFTs Package  
Campbell Street  
C24010- 10574922

**CLIENT**  
SYDNEY CIVIL

**PROJECT MANAGEMENT INITIALS**

MC	AT	ZJ
DESIGNER	CHECKED	APPROVED

**PROJECT DATA**

DATUM	GDA2020	SURVEY	MGA56
DATE	10.05.2024	20% RESUBMISSION	
IR	22.12.2023	20% DETAIL DESIGN	
DATE		DESCRIPTION	

**ISSUE/REVISION**

NO.	DATE	DESCRIPTION
01	22.12.2023	20% DETAIL DESIGN
02	10.05.2024	20% RESUBMISSION

**PROJECT NUMBER**  
60616465

**SHEET TITLE**  
GENERAL ARRANGEMENT PLAN


**SHEET 01**

**SHEET NUMBER**  
60616465-082-SHT-0020-CI-0101

**SCALE BAR**  
0 2.5 5 m  
1:100

**KEY PLAN**

**FOR INFORMATION ONLY**

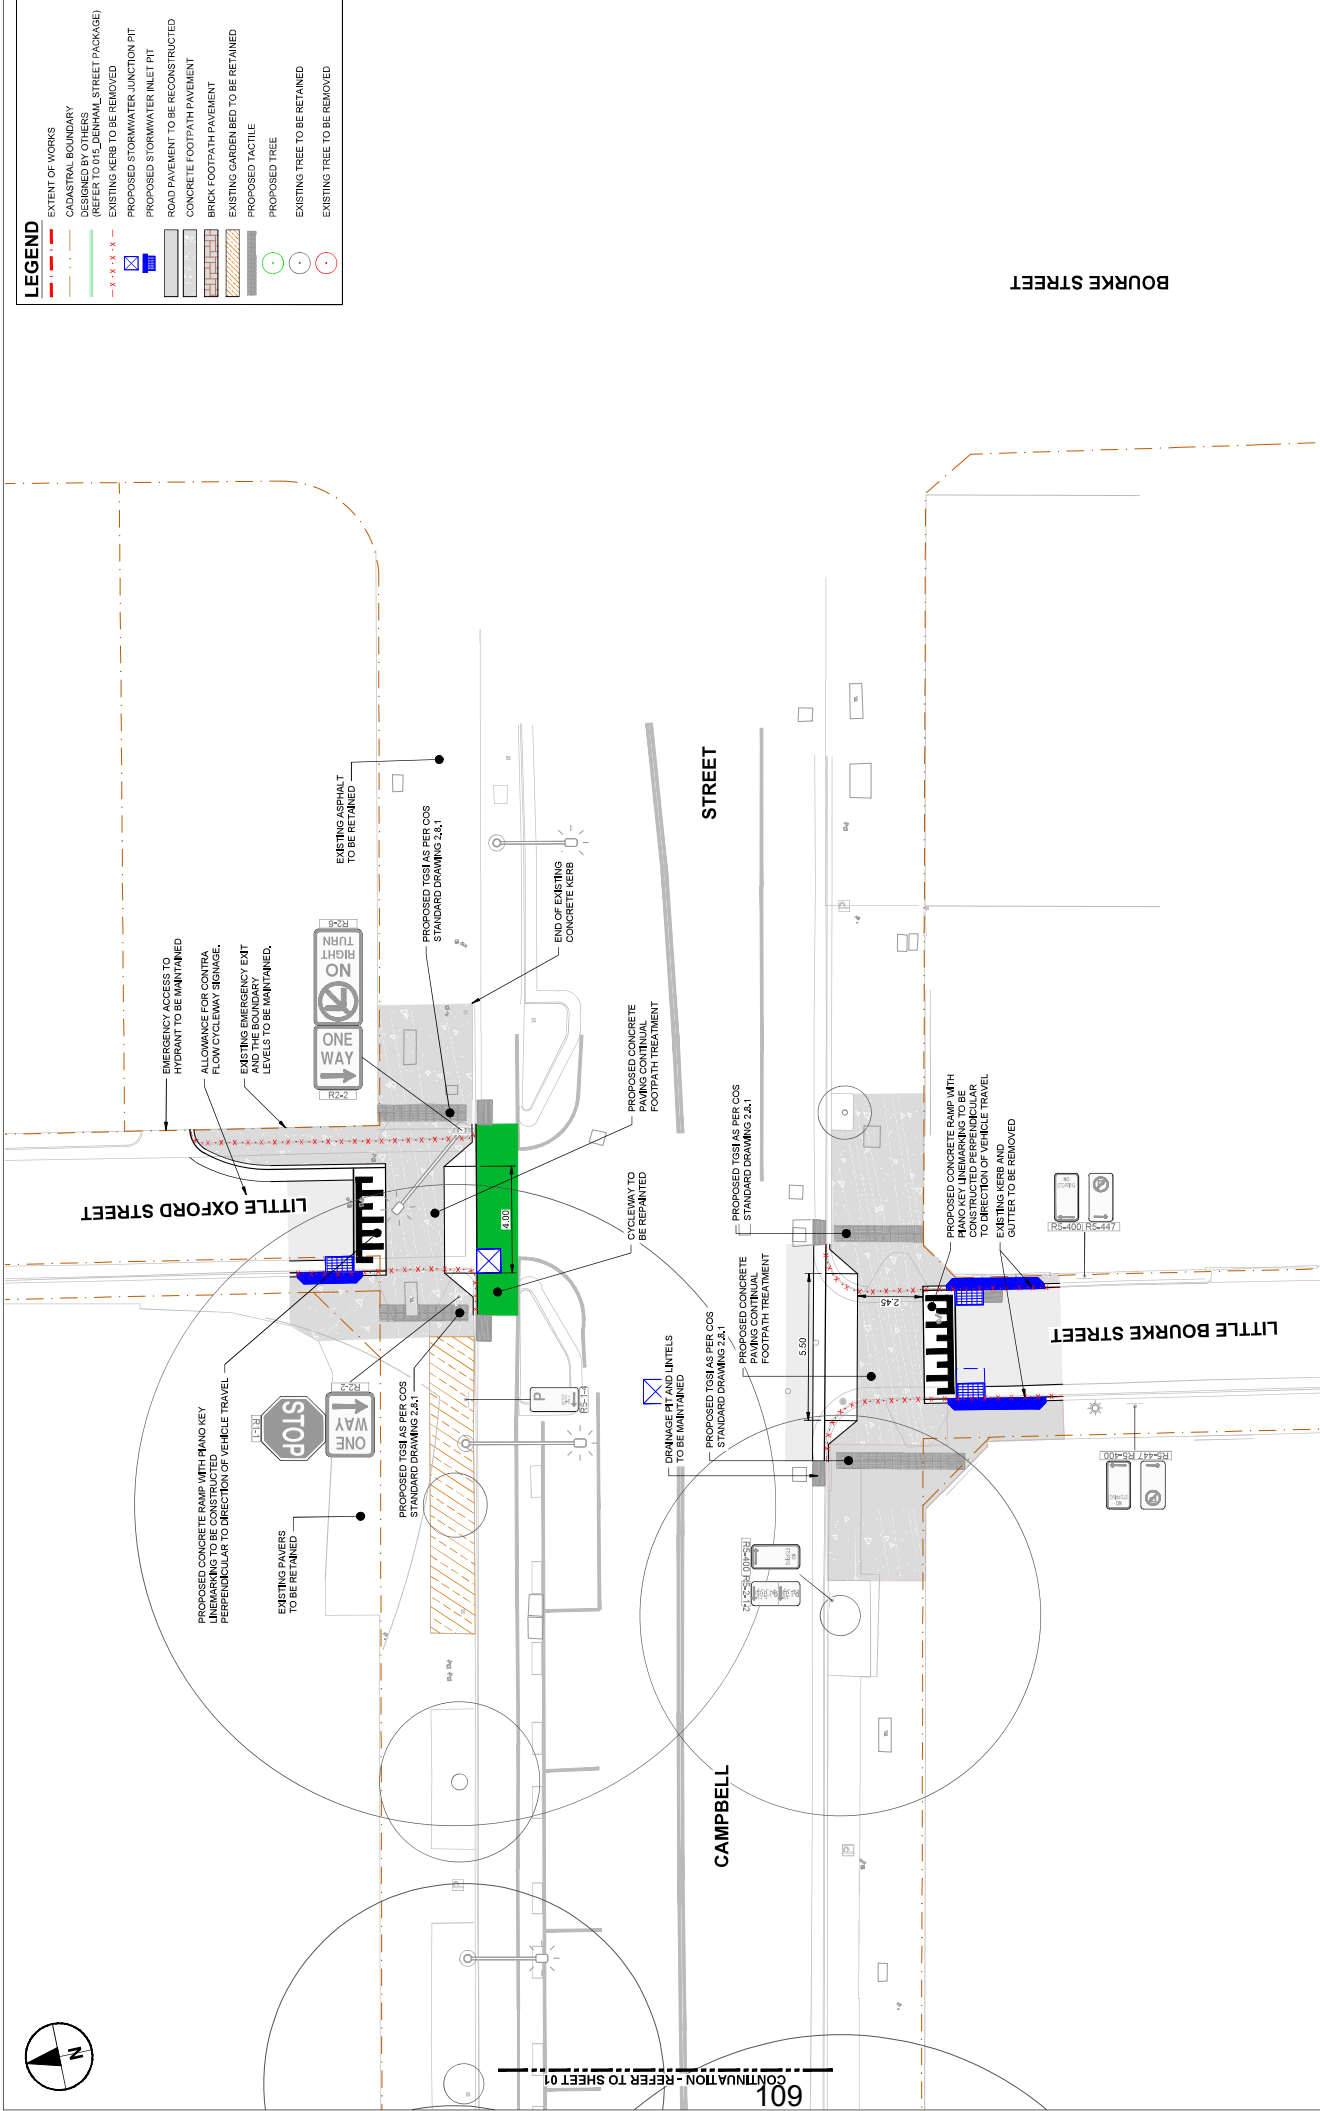

**LEGEND**

- EXTENT OF WORKS
- CADASTRAL BOUNDARY
- DESIGNED BY OTHERS (REFER TO 016\_DENHAM'S STREET PACKAGE)
- EXISTING KERB TO BE REMOVED
- PROPOSED STORMWATER JUNCTION PIT
- PROPOSED STORMWATER INLET PIT
- ROAD PAVEMENT TO BE RECONSTRUCTED
- CONCRETE FOOTPATH PAVEMENT
- BRICK FOOTPATH PAVEMENT
- EXISTING GARDEN BED TO BE RETAINED
- PROPOSED TACTILE
- PROPOSED TREE
- EXISTING TREE TO BE RETAINED
- EXISTING TREE TO BE REMOVED

609 CONTINUATION - REFER TO SHEET 01

BOURKE STREET

STREET

CAMPBELL



LITTLE OXFORD STREET

LITTLE BOURKE STREET

**AECOM**  
 CONSULTANT  
 AECOM Australia Pty Ltd  
 A.B.N 20 093 846 925  
 www.aecom.com

**PROJECT**  
 Major CFTs  
 Package  
 Campbell Street  
 C24010- 10574922

**CLIENT**

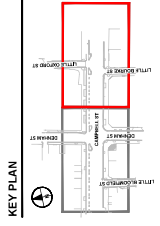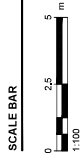

**PROJECT MANAGEMENT INITIALS**

MC	AT	ZJ
DESIGNER	CHECKED	APPROVED

**PROJECT DATA**

DATUM	GDA2020	SURVEY	MGA56
-------	---------	--------	-------

**ISSUE/REVISION**

IR	DATE	DESCRIPTION
02	10.05.2024	20% RESUBMISSION
01	22.12.2023	20% DETAIL DESIGN

**PROJECT NUMBER**  
60616465

**SHEET TITLE**  
GENERAL ARRANGEMENT PLAN

**SHEET 02**

**SHEET NUMBER**  
60616465-082-SHT-0020-CI-0102

FOR INFORMATION ONLY

This drawing is confidential and shall only be used for the purpose of this project. The signing of this title block confirms the design and drafting of this project have been prepared and checked in accordance with the AECOM quality assurance system to BS 9001:2008.