



TRAFFIC GUIDANCE SCHEMES

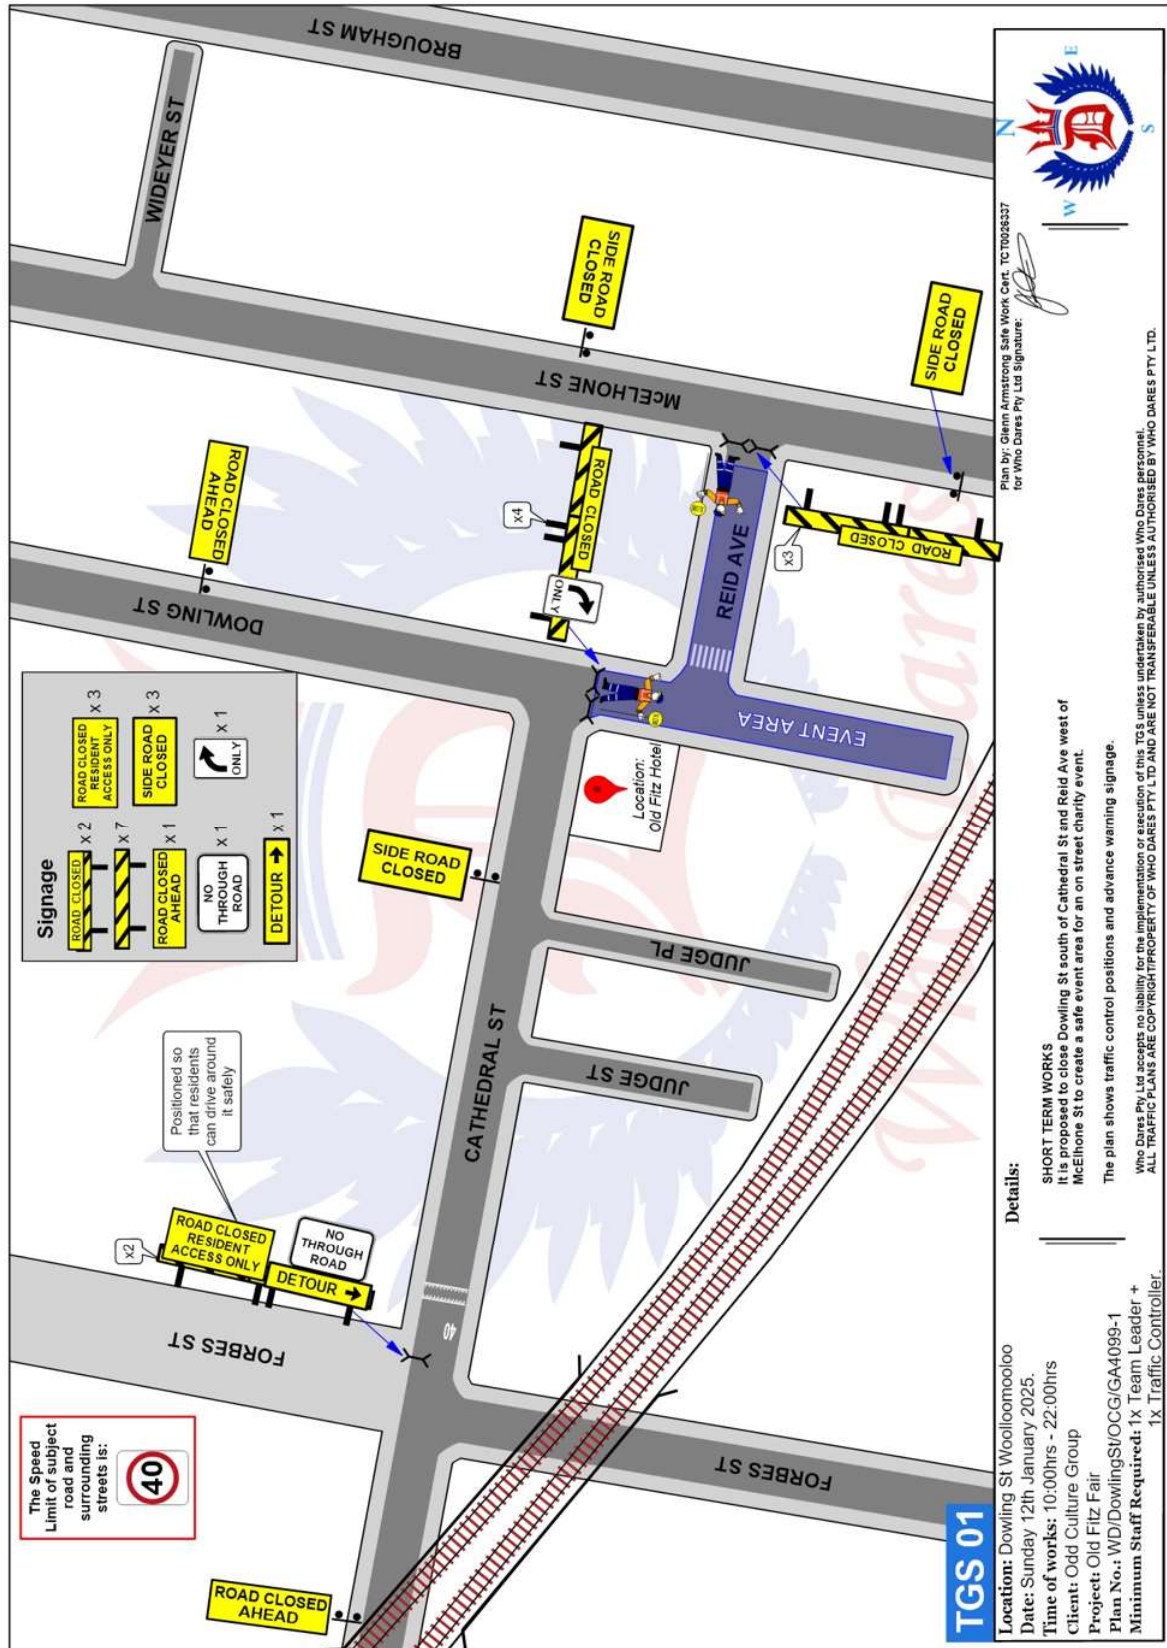



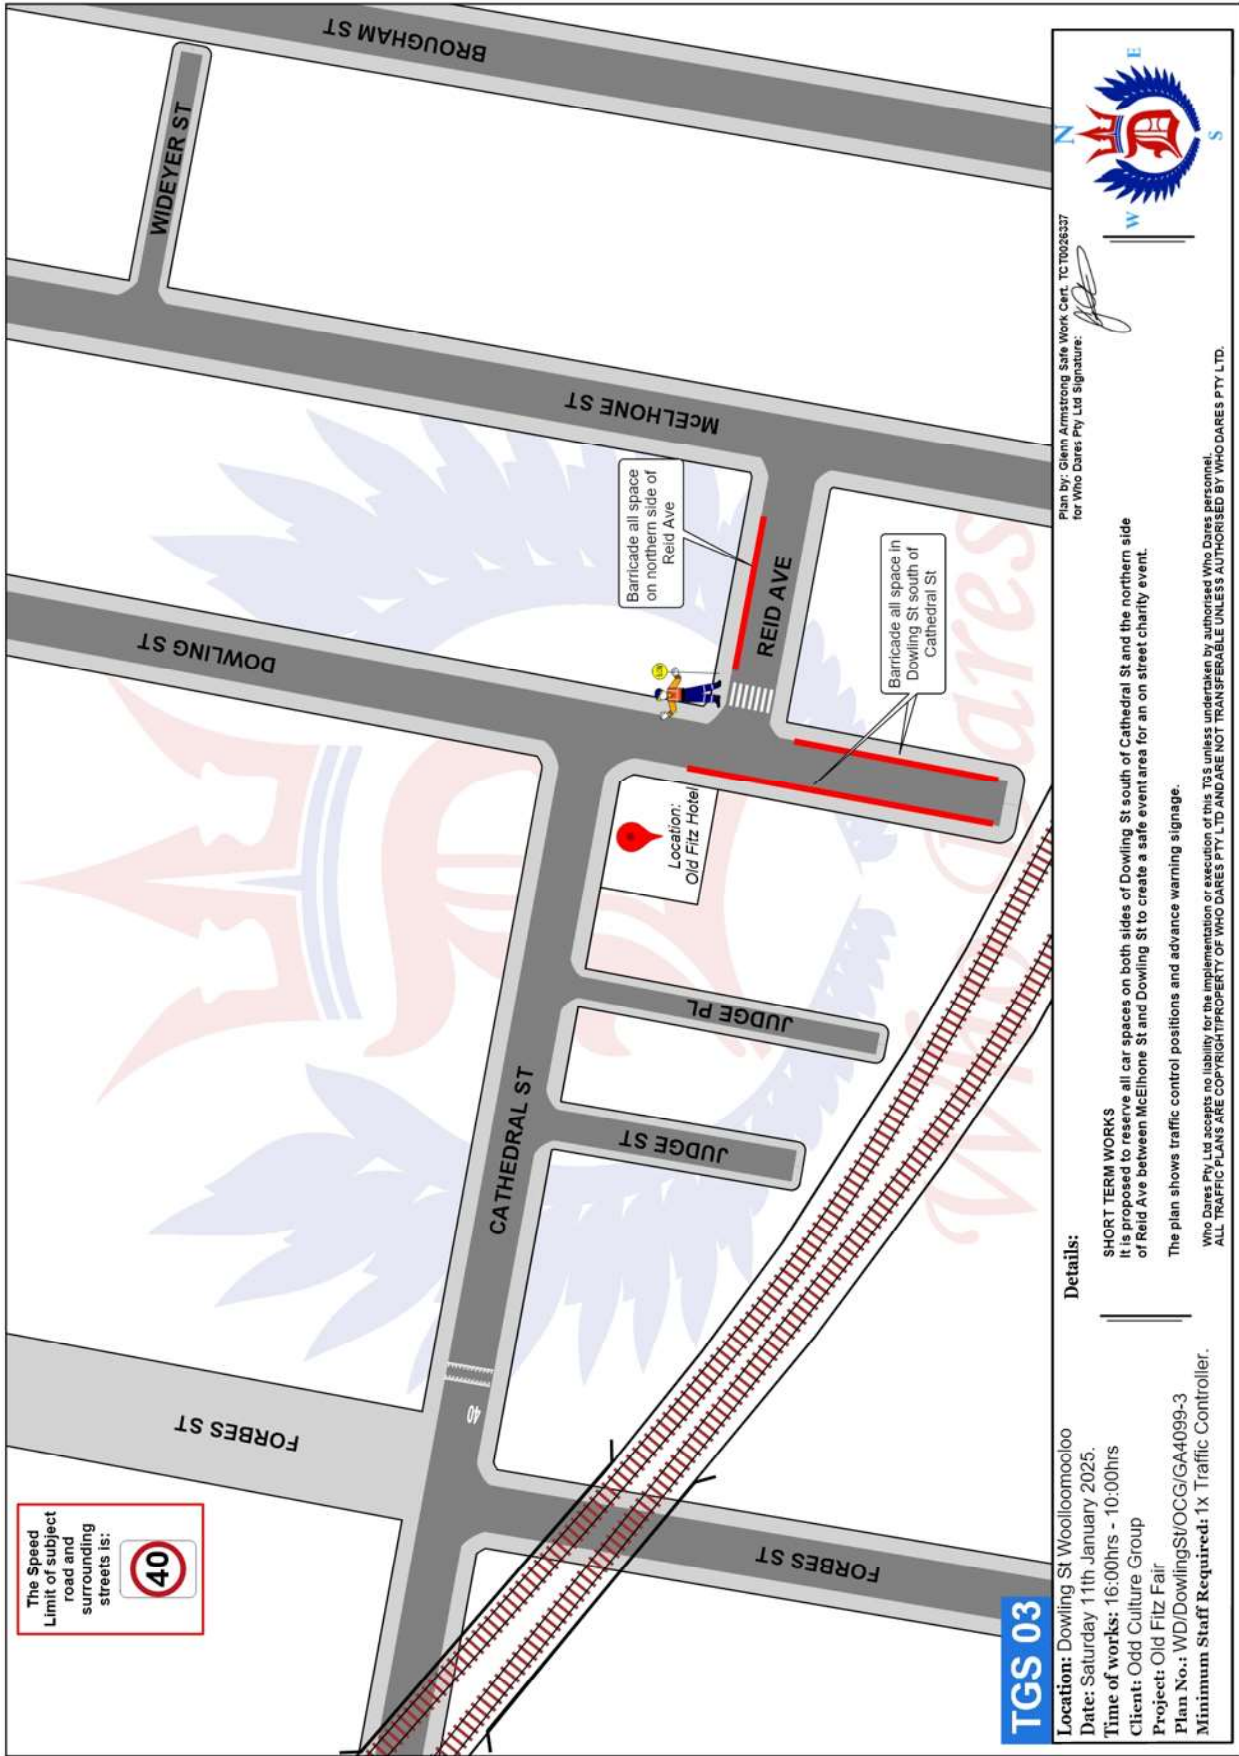

The Speed Limit of subject road and surrounding streets is:



TGS 03

Location: Dowling St Woolloomooloo
Date: Saturday 11th January 2025.
Time of works: 16:00hrs - 10:00hrs
Client: Odd Culture Group
Project: Old Fitz Fair
Plan No.: WD/DowlingSt/OCG/GA4099-3
Minimum Staff Required: 1x Traffic Controller.

Details:

SHORT TERM WORKS
 It is proposed to reserve all car spaces on both sides of Dowling St south of Cathedral St and the northern side of Reid Ave between Melhorne St and Dowling St to create a safe event area for an on street charity event.
 The plan shows traffic control positions and advance warning signage.
 Who Dares Pty Ltd accepts no liability for the implementation or execution of this TGS unless undertaken by authorised Who Dares personnel.
 ALL TRAFFIC PLANS ARE COPYRIGHT PROPERTY OF WHO DARES PTY LTD AND ARE NOT TRANSFERABLE UNLESS AUTHORISED BY WHO DARES PTY LTD.

Plan by: Glenn Armstrong Safe Work Cert. TC10026337
 for Who Dares Pty Ltd Signature: 

