

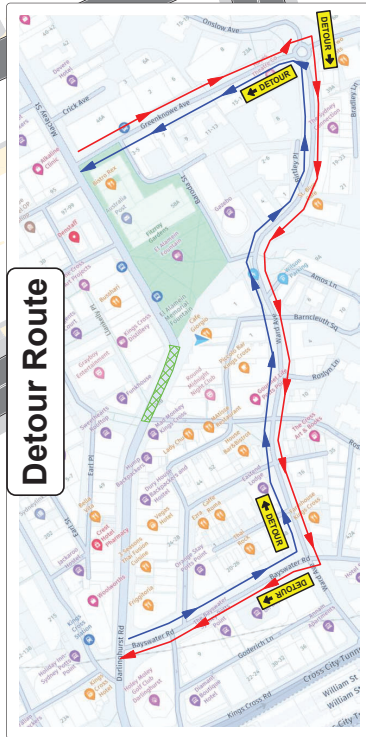


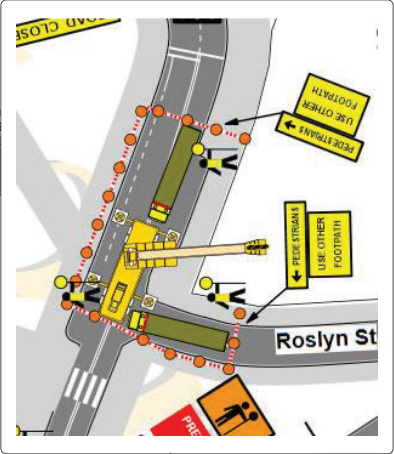

Authorised Traffic Controllers will provide a Road Closure Situation to maintain traffic and a footpath closure to ensure the safety of pedestrians.

Legend	
	Mobile Crane
	Semi-Trailer
	Traffic Controller
	Truck Route
	Work Area

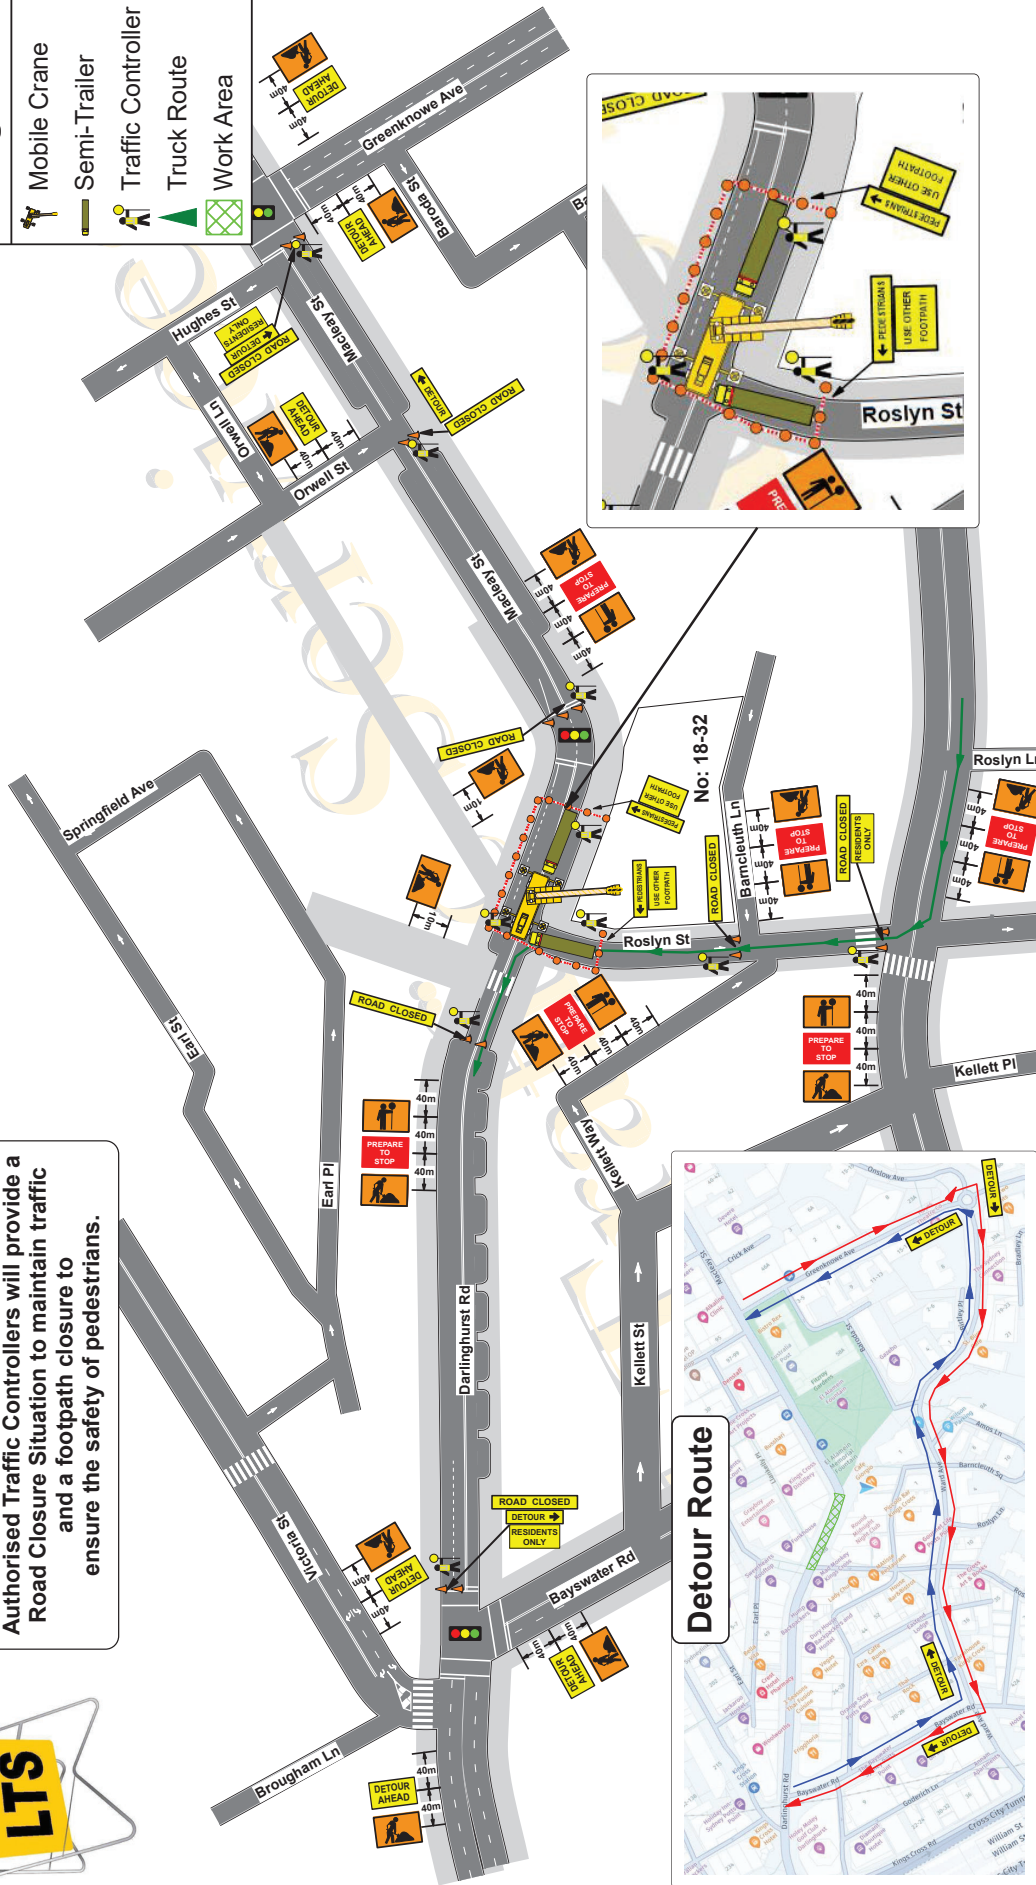

Local Traffic Services Plan Drawn By Danny Betts 0402 746 408 9603 8886	 WORK HEALTH & SAFETY TRAFFIC CONTROL WORK Daniel BETTS TCT No: 16782 Date of Issue: 12/10/2018 AMP PWZ TCR		Client STRICTLY CRANES Location Of Work 18-32 Darlinghurst Rd POTTS POINT	Date 17/07/24 UBD REF J P 18	Plan No: 5463 Type Of Closure Road Closure On Site Contact Sudheer Reddy 0414 272 637	Speed of traffic Km/h 45 46-55 56-65 66-75 76-85 86-105 Greater 105	Traffic controller at beginning of taper 15 15 30 N/A N/A N/A N/A	Lateral Shift Taper 0 15 30 70 60 90 100 110	Merge Taper 15 30 60 115 130 145 160 180	

*Local Traffic Services (LTS), accepts no liability for the implementation or execution of this TCP unless undertaken by Authorised (LTS) personnel. * All Traffic Control plans are copyright / Property of (LTS) & are not transferable unless Authorised by (LTS). * This plan remains the property of (LTS). * This TCP is not to scale. * This TCP Complies with Australian Standards 1742-3 and the RTA Traffic Control at Work Signs Manual. Doc 027