


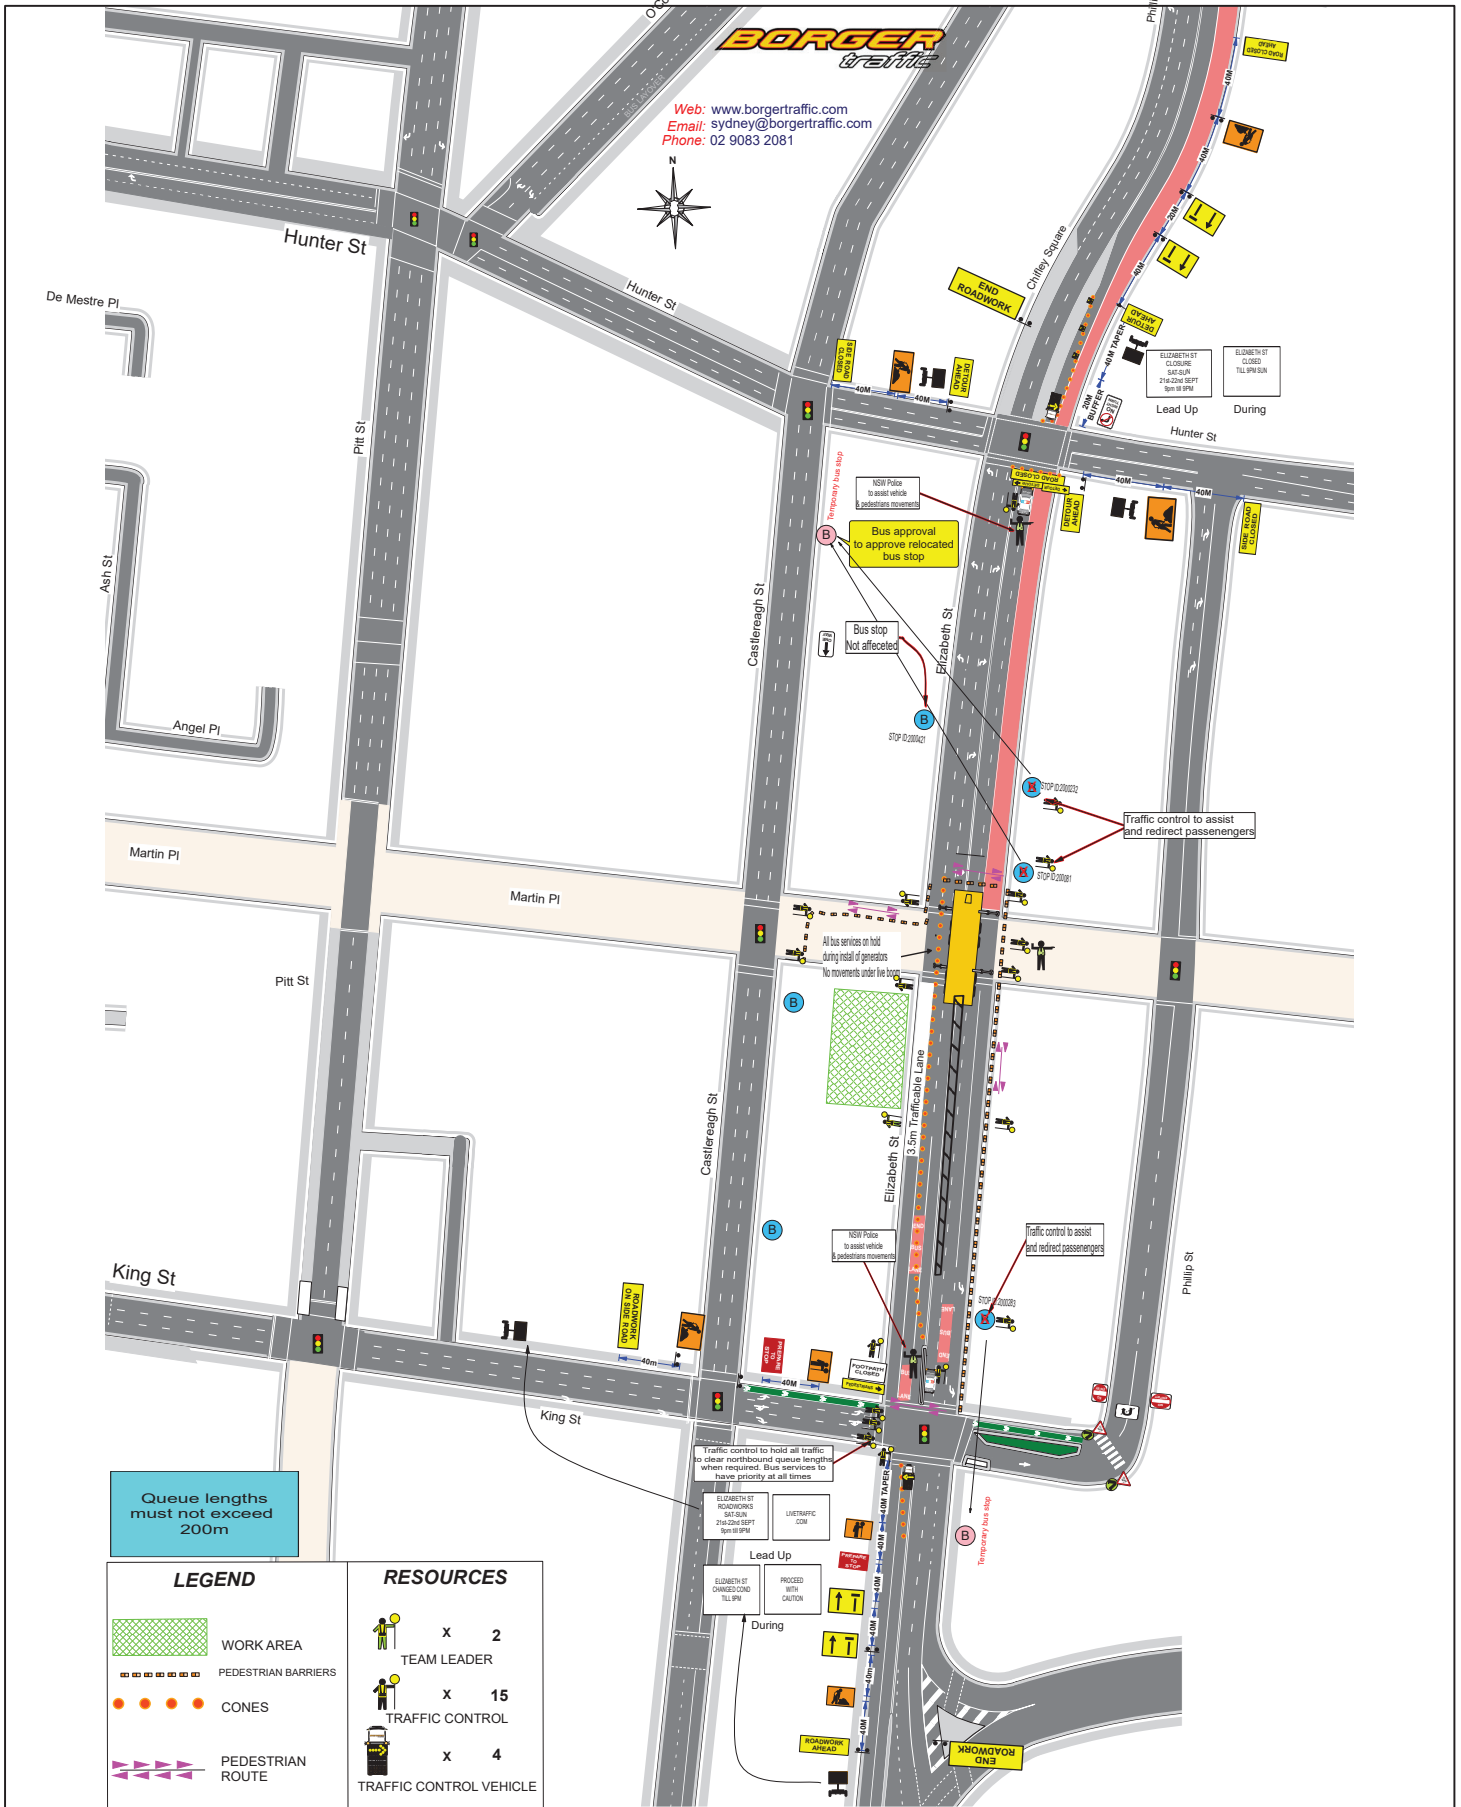

Web: www.borgertraffic.com  
 Email: sydney@borgertraffic.com  
 Phone: 02 9083 2081



Queue lengths must not exceed 200m

**LEGEND**

- WORK AREA
- PEDESTRIAN BARRIERS
- CONES
- PEDESTRIAN ROUTE


**RESOURCES**

- X 2 TEAM LEADER
- X 15 TRAFFIC CONTROL
- X 4 TRAFFIC CONTROL VEHICLE

REV	REVISION DESCRIPTION	TGS PLAN #	TGS-0104	CLIENT:	BORGER CRANES	DESIGNED BY	S. KOLIMI	APPROVED BY	MEHMET.YESIL	IMPLEMENTED BY
00	SUPPLIED TO CLIENT	ROAD NAME	ELIZABETH ST			SIGNATURE		SIGNATURE		SIGNATURE
01	Northbound Traffic full access	SUBURB	SYDNEY	ROL REQUIRED	Y <input checked="" type="checkbox"/> N <input type="checkbox"/>	DATE	23.07.2024	DATE	23.07.2024	DATE
02		WORK LOCATION	ROAD CLOSURE	ROAD SPEED(S)	40 KM/HR	CERTIFICATE #	TCT0065537	CERTIFICATE #	TCT1003170	CERTIFICATE #



Web: [www.borgertraffic.com](http://www.borgertraffic.com)  
 Email: [sydney@borgertraffic.com](mailto:sydney@borgertraffic.com)  
 Phone: 02 9083 2081

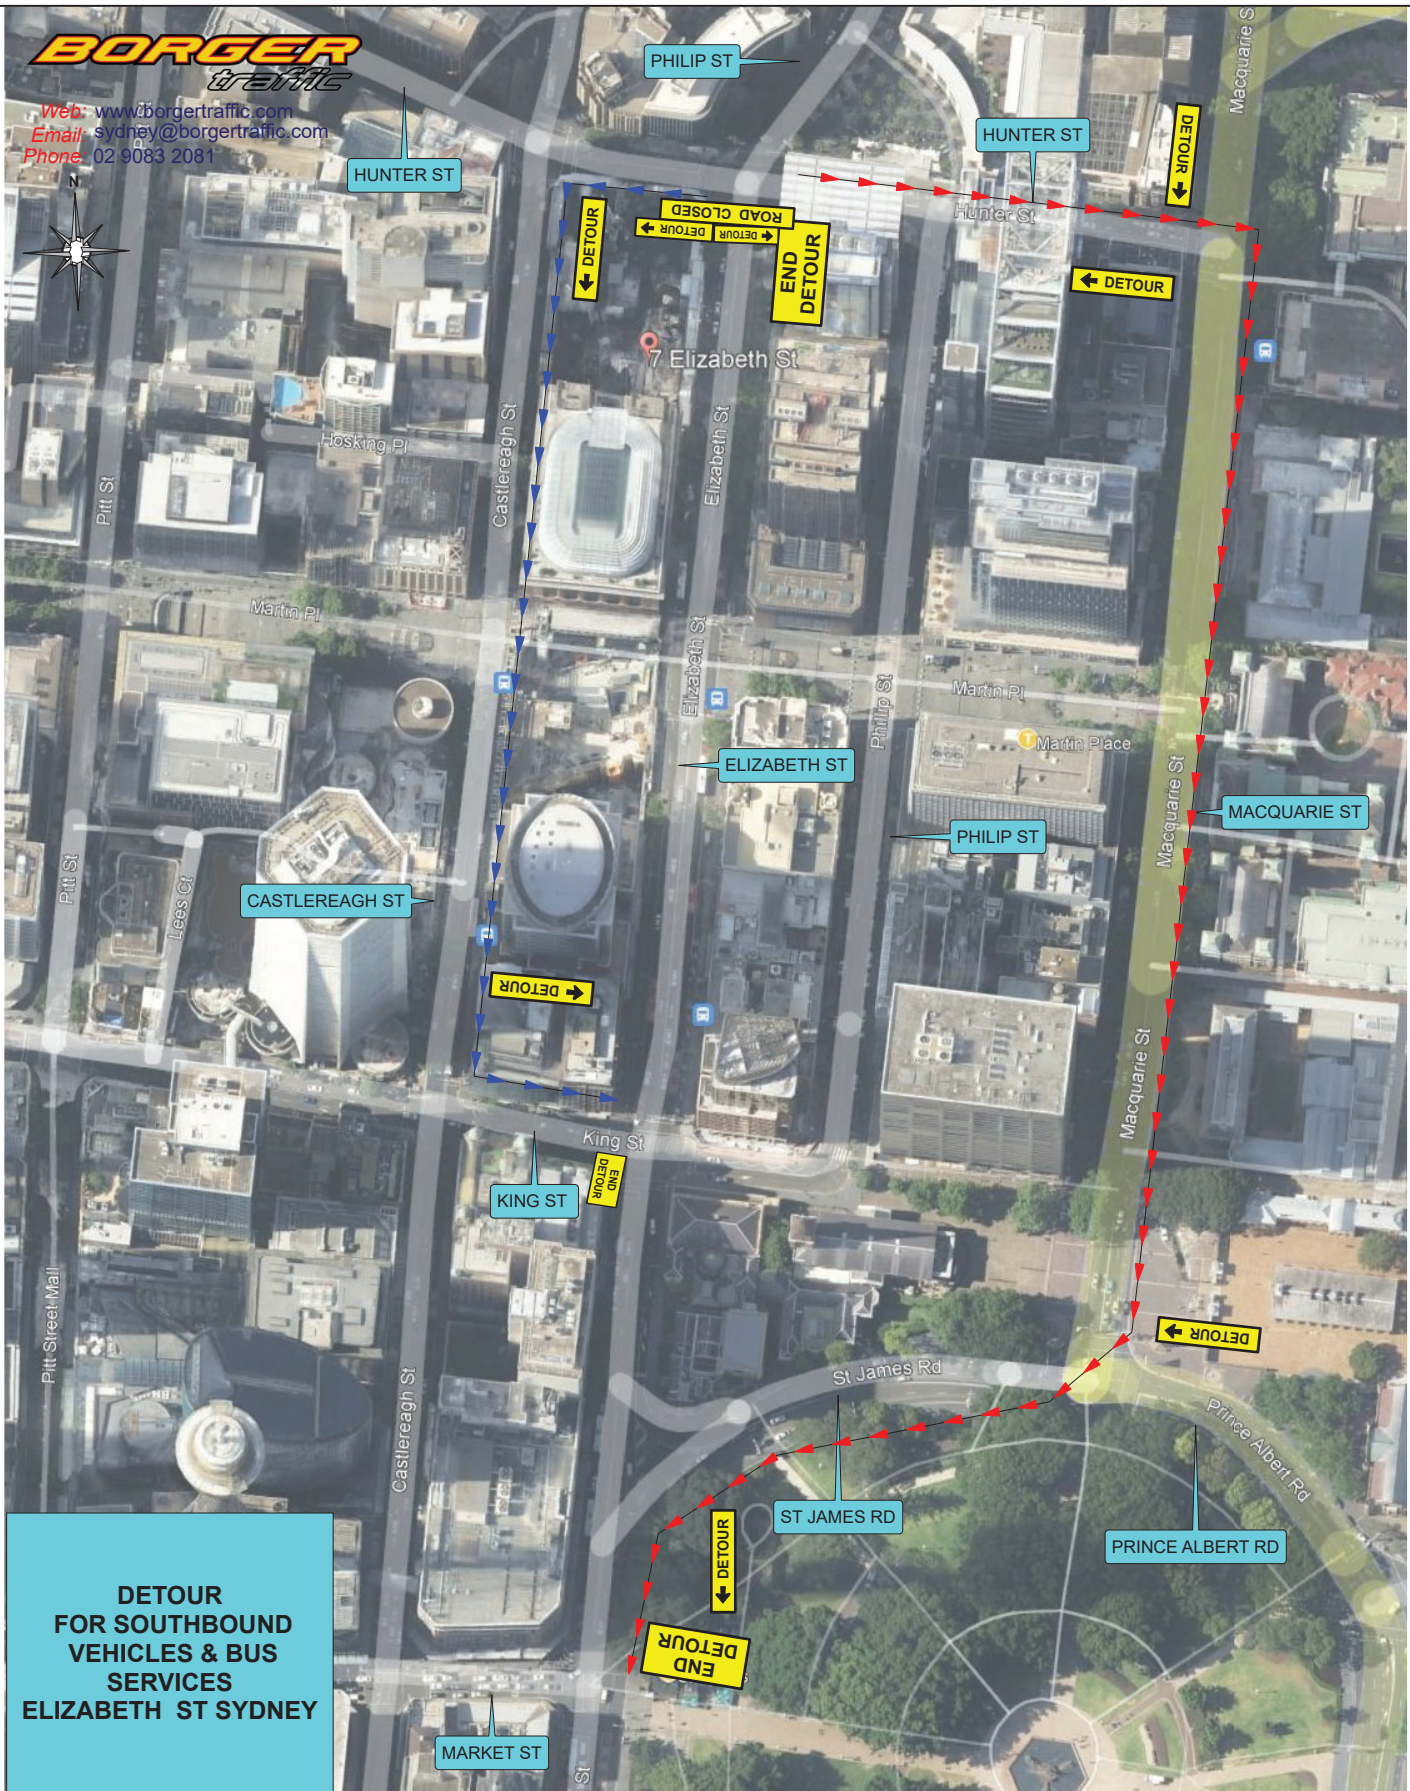

**DETOUR  
 FOR SOUTHBOUND  
 VEHICLES & BUS  
 SERVICES  
 ELIZABETH ST SYDNEY**

REV	REVISION DESCRIPTION	TGS PLAN #	TGS-0104	CLIENT:	BORGER CRANES	DESIGNED BY	S. KOLIMI	APPROVED BY	MEHMET.YESIL	IMPLEMENTED BY
00	SUPPLIED TO CLIENT	ROAD NAME	ELIZABETH ST	BORGER CRANES		SIGNATURE		SIGNATURE		SIGNATURE
01		SUBURB	SYDNEY	ROL REQUIRED	Y <input checked="" type="checkbox"/> N <input type="checkbox"/>	DATE	23.07.2024	DATE	23.07.2024	DATE
02		WORK LOCATION	ROAD CLOSURE	ROAD SPEED(S)	40 KM/HR	CERTIFICATE #	TCT0065537	CERTIFICATE #	TCT1003170	CERTIFICATE #