


Date:

Client: **Trescon**

Location: **Verona St**

Scope: **Road Closure (Detour)**

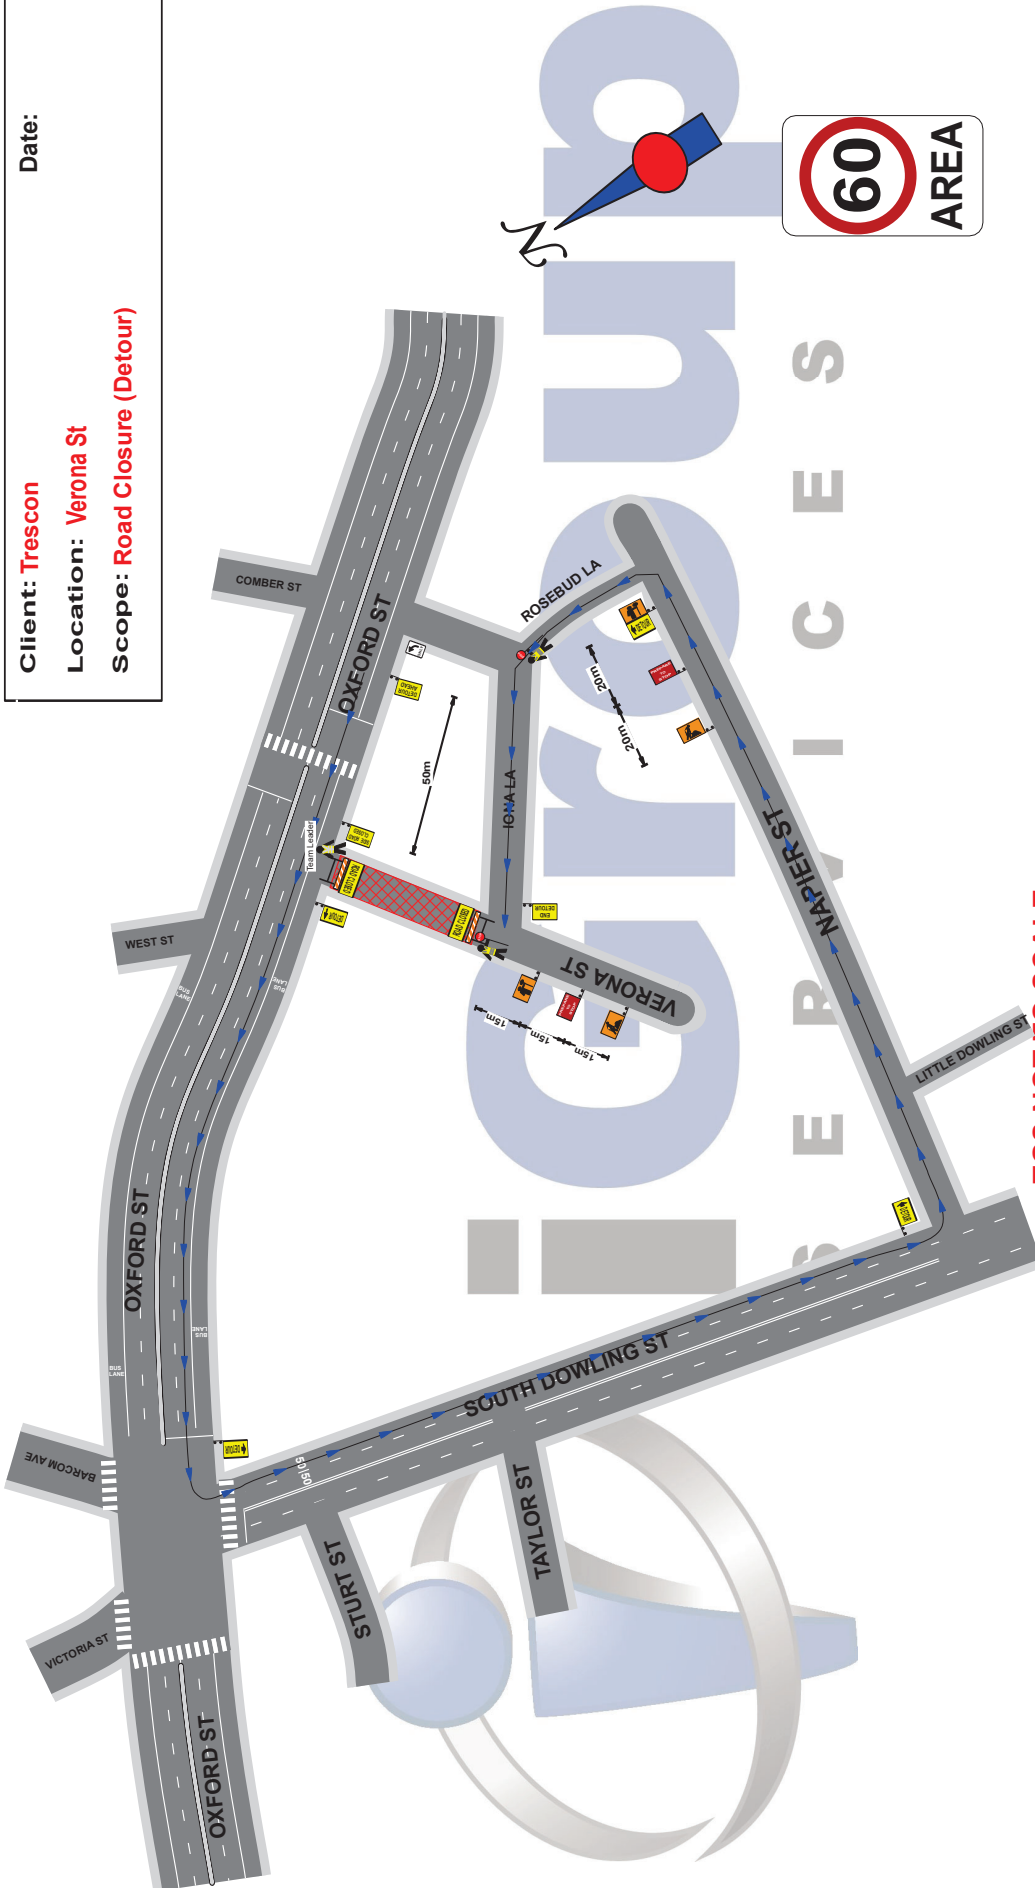

TGS NOT TO SCALE

Notes:

- *Local constraints may not allow signage and devices to be placed in accordance with this TGS.
- Signs and devices are to be positioned in accordance with the tolerances shown in Section 7:10.3 of the TCAWS Version 6.1 2022.
- *This TGS is suitable for short term works.
- *This is a site specific designed TGS.
- *Traffic Controllers must maintain 1.5M from live traffic unless a risk assessment has been conducted.
- *Ensure all approval requirements have been met prior to setup.
- *Cover all conflicting signage where required.
- *This site MUST comply with the TCAWS Version 6.1 2022 and AS 1742.3 (MUTCD) 2019
- *B Size signage must be used for all permanent sites & 85km+ roads

TGS0113.PR Trescon - Oxford St



LEDGEND

WORK AREA =

BARRIER BOARD =

DETOUR PATH =

PREPARED BY: **Paul Riddell**
 CERT NO: **TC70057378**
 signature: