


**Regulated Design Record**

Project Address: ROTHSCHILD AVENUE, ROSEBERY  
 Project Title: ROTHSCHILD AVE ROSEBERY  
 Consent No: D20202549  
 Drawing Title: PD SIGNAGE & LINEMARKING Drawing No. 214958-C112

Rev	Date	Description	DR Full Name	Reg No
1	22-01-24	ISSUE FOR CC	Andrew Ivanovic	DEP0001355
2	22-01-24	ISSUE FOR CC	Andrew Ivanovic	DEP0001355
3	22-01-24	ISSUE FOR CC	Andrew Ivanovic	DEP0001355
4	22-01-24	ISSUE FOR CC	Andrew Ivanovic	DEP0001355
5	22-01-24	ISSUE FOR CC	Andrew Ivanovic	DEP0001355
6	22-01-24	ISSUE FOR CC	Andrew Ivanovic	DEP0001355
7	22-01-24	ISSUE FOR CC	Andrew Ivanovic	DEP0001355
8	22-01-24	ISSUE FOR CC	Andrew Ivanovic	DEP0001355

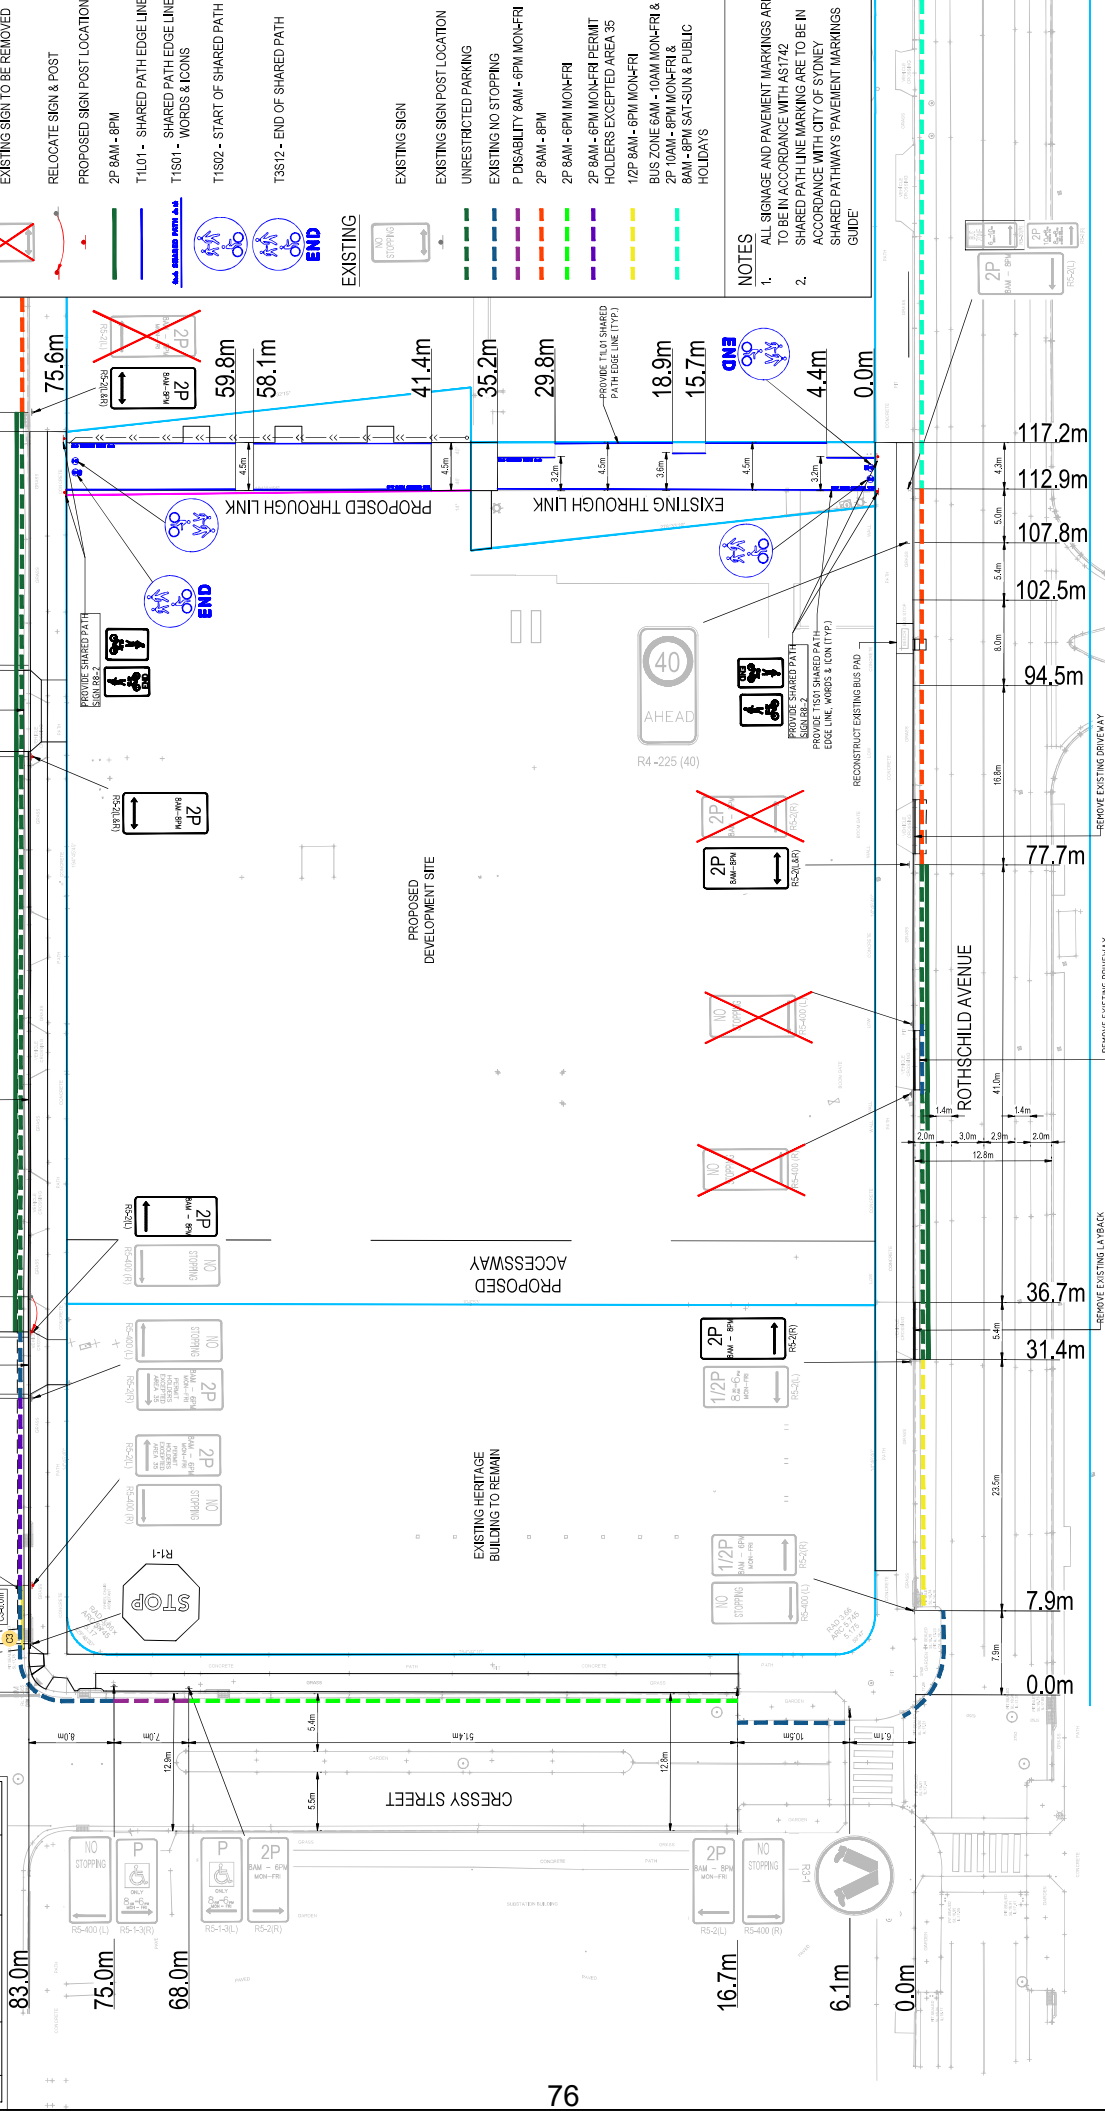

**Legend**

**PROPOSED**

- L1 STOPPING SIGNAGE
- PROPOSED SIGN
- RELOCATE SIGN TO BE REMOVED
- RELOCATE SIGN & POST
- PROPOSED SIGN POST LOCATION
- 2P 8AM - 8PM
- T1101 - SHARED PATH EDGE LINE
- T11S01 - SHARED PATH EDGE LINE, WORDS & ICONS
- T11S02 - START OF SHARED PATH
- T3S12 - END OF SHARED PATH

**EXISTING**

- EXISTING SIGN
- EXISTING SIGN POST LOCATION
- UNRESTRICTED PARKING
- EXISTING NO STOPPING
- P DISABILITY 8AM - 6PM MON-FRI
- 2P 8AM - 8PM
- 2P 8AM - 6PM MON-FRI
- 2P 8AM - 6PM MON-FRI PERMIT HOLDERS EXCEPTED AREA 35
- 1/2P 8AM - 6PM MON-FRI
- BUS ZONE 6AM - 10AM MON-FRI & 2P 10AM - 6PM MON-FRI & 8AM - 8PM SAT-SUN & PUBLIC HOLIDAYS

**NOTES**

- ALL SIGNAGE AND PAVEMENT MARKINGS ARE TO BE IN ACCORDANCE WITH AS1742
- SHARED PATH LINE MARKING ARE TO BE IN ACCORDANCE WITH CITY OF SYDNEY

**Client:** DEICORP BUILT TO DELIVER

**Project:** ROTHSCHILD AVE ROSEBERY

**AS SHOWN**

Designed	AC
Checked	GJ
Approved	AT

**Bar Scales**

1:250 @ A1 1:500 @ A3

**Scale**

Issue	Description	Date
8	ISSUE FOR CC	22-01-24
7	ISSUE FOR CC	22-01-24
6	ISSUE FOR CC	11-07-24
5	ISSUE FOR CC	05-07-24
4	ISSUE FOR CC	22-06-24
3	ISSUE FOR CC	22-05-24
2	ISSUE FOR BH&T CC	11-01-24
1	ISSUE FOR BH&T CC	22-01-24

**at&l** Civil Engineers and Project Managers  
 Level 7, 153 Walker Street  
 North Sydney NSW 2060  
 Tel: 02 9439 1777  
 Fax: 02 9933 1056  
 info@atandl.com.au  
 www.atandl.com.au

**STATUS FOR CC APPROVAL**  
 NOT TO BE USED FOR CONSTRUCTION  
 Project - Drawing No. 21-958-C112  
 Issue 8

Project: ROTHSCHILD AVE ROSEBERY  
 Title: PUBLIC DOMAIN SIGNAGE & LINEMARKING PLAN