


# GUNYAMA PARK STAGE 2 & GEORGE JULIUS AVE

## TRAFFIC COMMITTEE PACKAGE



**CIVIL DRAWING SCHEDULE**

DWG No. \_\_\_\_\_  
 DRAWING TITLE \_\_\_\_\_  
 COVER SHEET, DRAWING SCHEDULE AND LOCALITY PLAN  
 C201.01 TRAFFIC COMMITTEE PLAN  
 C201.02 TURNING PATH PLAN

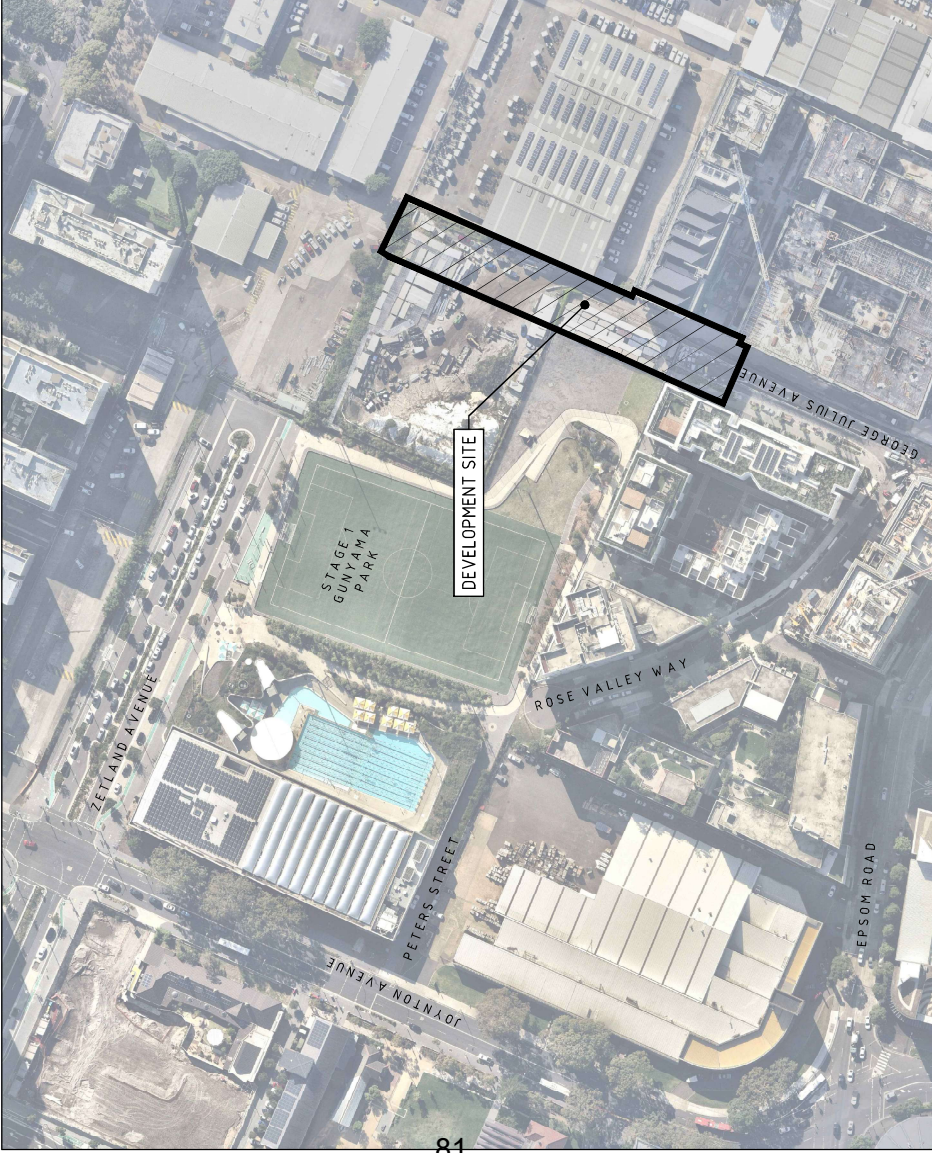

LOCALITY PLAN

**NOT FOR CONSTRUCTION**

DRAWING TITLE  
 TRAFFIC COMMITTEE PACKAGE  
 JOB NUMBER  
 223309  
 DRAWING NUMBER  
 C201.01  
 REVISION  
 04  
 DRAWING SHEET SIZE  
 A1

PROJECT  
 PROJECT NAME  
 GUNYAMA PARK STAGE 2  
 & GEORGE JULIUS AVE

**NORTHROP**  
 Sydney  
 Level 11 346 George Street, Sydney NSW 2000  
 Ph: (02) 9241 4188 Fax: (02) 9241 4324  
 Email: sydney@northrop.com.au

SCALE 1:1000 @ A1

0 10 20 30 40 50m

THESE DIMENSIONS ARE FOR INFORMATION ONLY. NORTHROP ACCEPTS NO RESPONSIBILITY FOR THE ACCURACY OF THE INFORMATION PROVIDED HEREIN. DIMENSIONS SHOWN ARE APPROXIMATE AND MAY BE MODIFIED WITHOUT NOTICE.

**place design group.**

ARCHITECT

THE COPYRIGHT OF THIS DRAWING REMAINS WITH NORTHROP CONSULTING ENGINEERS PTY LTD.


**CITY OF SYDNEY**

CITY OF SYDNEY

CLIENT

ISSUED	VERD	APP'D	DATE	DESCRIPTION
01	BM	AR	09/11/23	ISSUED FOR TRAFFIC COMMITTEE APPROVAL
02	BM	AR	25/01/24	ISSUED FOR TRAFFIC COMMITTEE APPROVAL
03	EJ	AR	08/03/24	ISSUED FOR TRAFFIC COMMITTEE APPROVAL
04	EJ	AR	26/03/24	ISSUED FOR TRAFFIC COMMITTEE APPROVAL

DRAWN: B.MAZZA  
 DESIGNED: E.JACOBS  
 JOB MANAGER: A.RIVETT  
 VERIFIER:

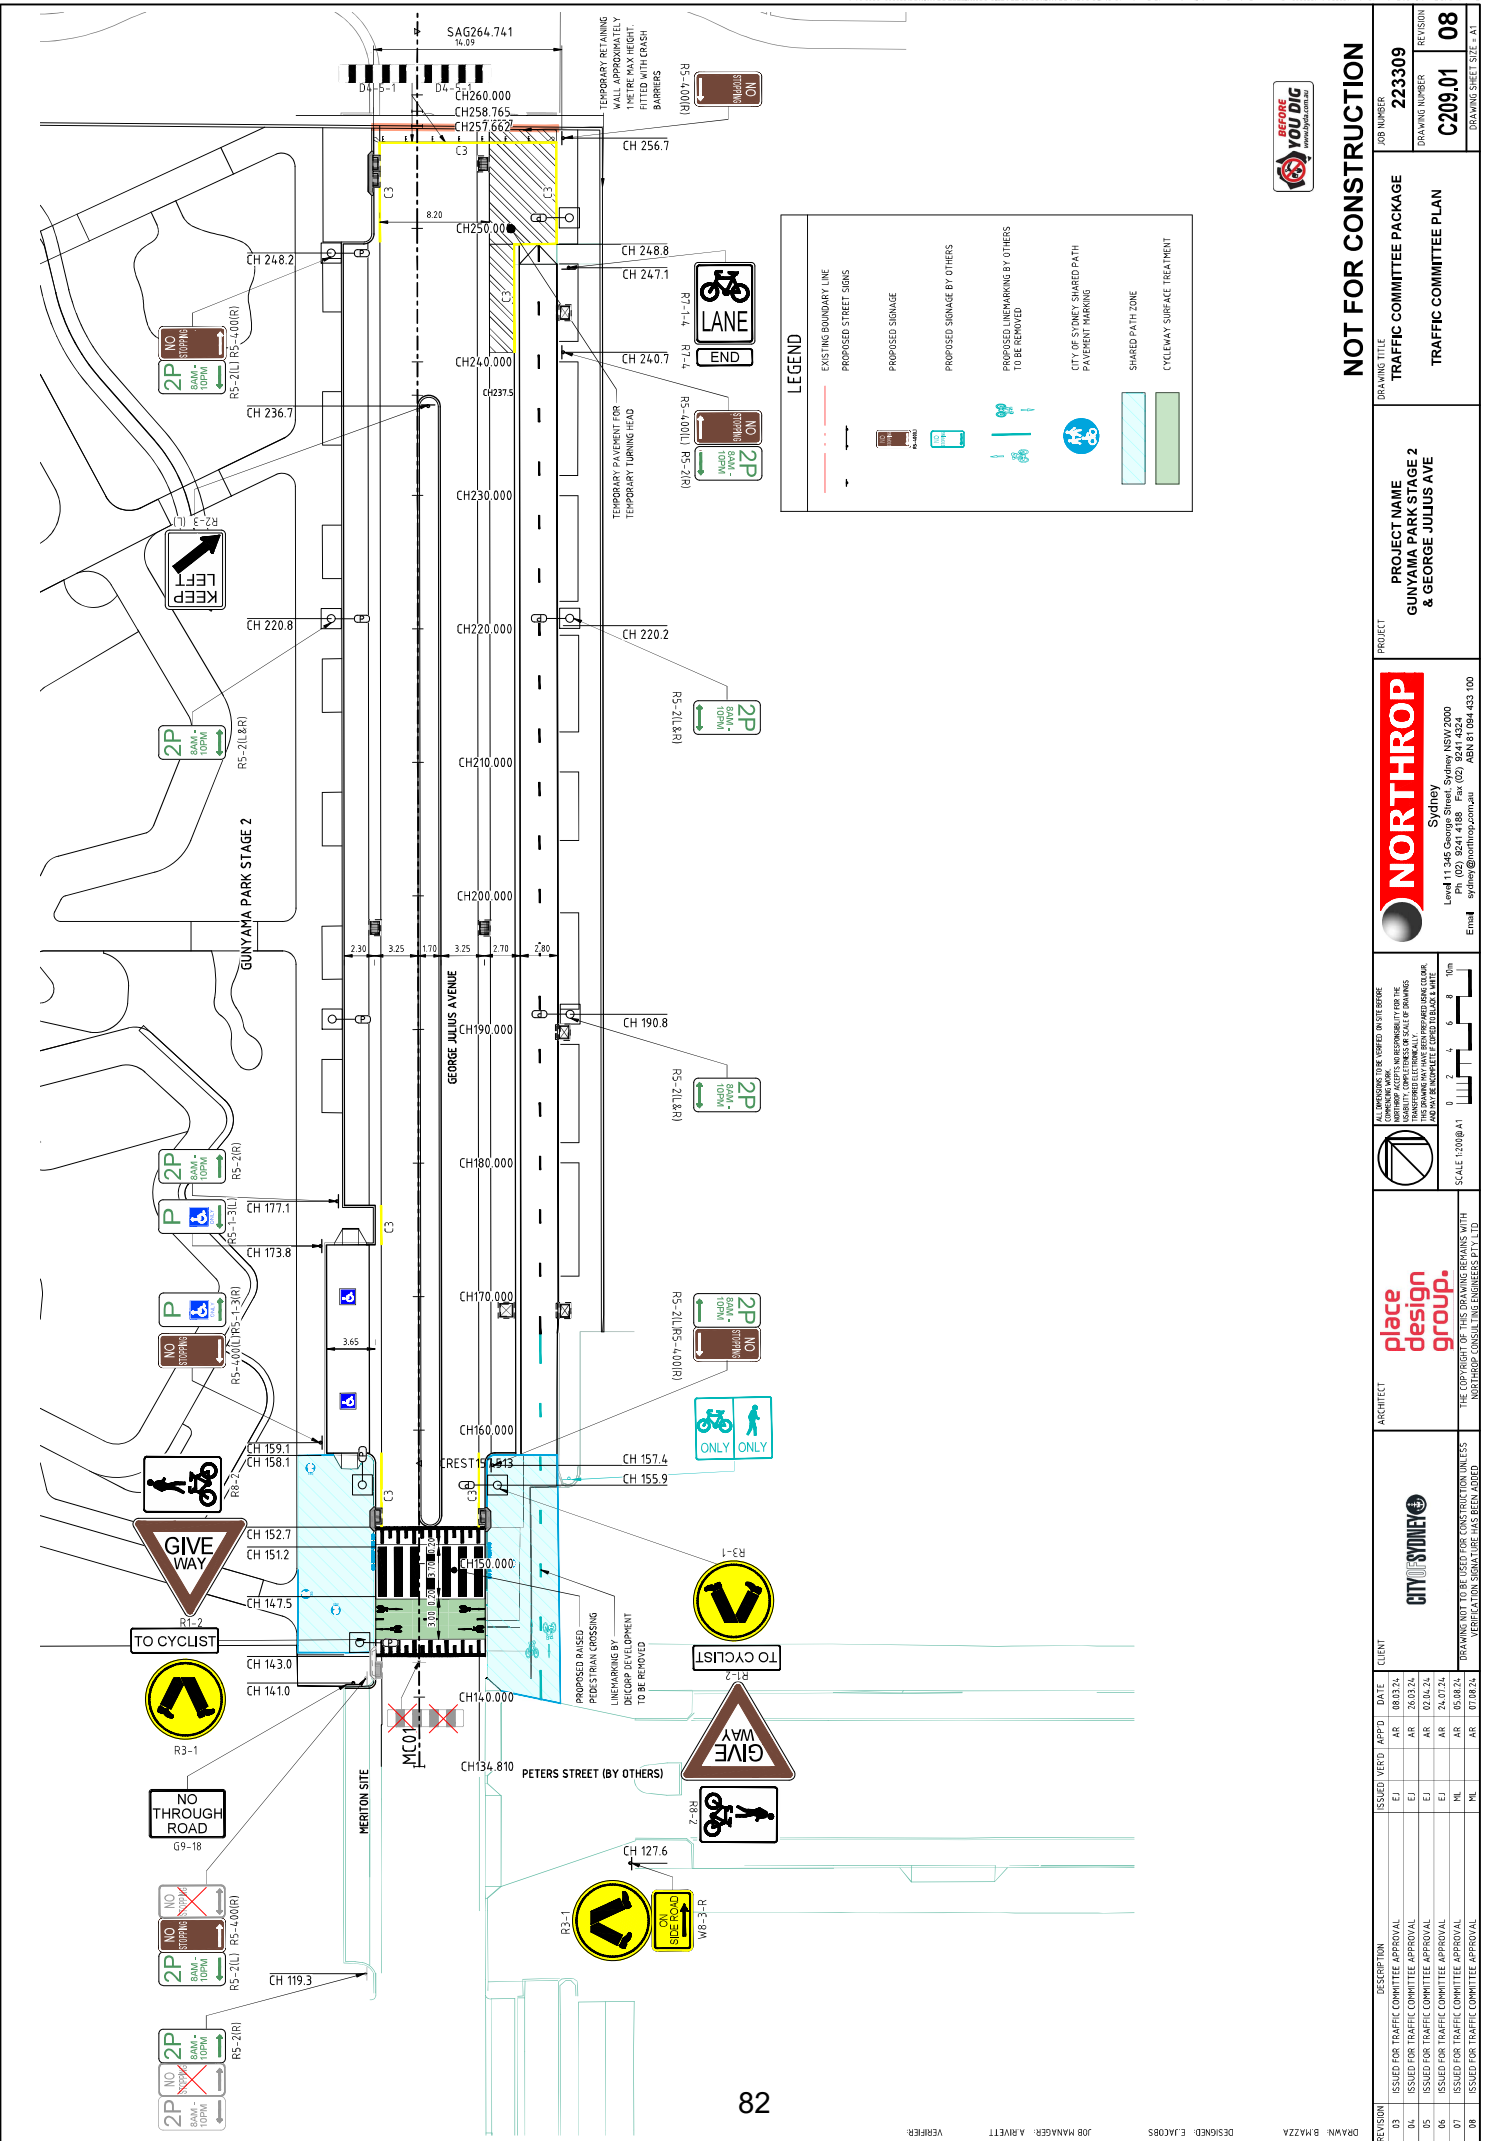

**NOT FOR CONSTRUCTION**

DRAWING TITLE: **TRAFFIC COMMITTEE PACKAGE**

JOB NUMBER: **223309**

DRAWING NUMBER: **C209.01**

REVISION: **08**

TRAFFIC COMMITTEE PLAN

PROJECT:

**PROJECT NAME**  
**GUNYAMA PARK STAGE 2**  
**& GEORGE JULIUS AVE**

**NORTHROP**

Sydney  
 Level 11 345 George Street, Sydney NSW 2000  
 Ph: (02) 9241 4188 Fax: (02) 9241 4324  
 Email: sydney@northrop.com.au ASN 01 004 403 100

SCALE 1:300@A1

0 2 4 6 8 10m

THESE SIGNS ARE TO BE VIEWED IN WHITE BEFORE CONSTRUCTION WORK COMMENCES. NORTHROP ACCEPTS NO RESPONSIBILITY FOR THE ACCURACY OF THE INFORMATION PROVIDED HEREIN. THE INFORMATION IS FOR INFORMATION ONLY AND MAY BE INCOMPLETE. CHECK TOOLS TO BE USED TO MAKE A DATE.

**place design group.**




ARCHITECT

THE COPYRIGHT OF THIS DRAWING REMAINS WITH NORTHROP CONSULTING ENGINEERS PTY. LTD.

**CITY OF SYDNEY**

CLIENT

ISSUED	VERD	APP'D	DATE	DESCRIPTION
EJ	AR	08/03/24	AR	ISSUED FOR TRAFFIC COMMITTEE APPROVAL
EJ	AR	26/03/24	AR	ISSUED FOR TRAFFIC COMMITTEE APPROVAL
EJ	AR	02/04/24	AR	ISSUED FOR TRAFFIC COMMITTEE APPROVAL
EJ	AR	24/07/24	AR	ISSUED FOR TRAFFIC COMMITTEE APPROVAL
ML	AR	05/08/24	ML	ISSUED FOR TRAFFIC COMMITTEE APPROVAL
ML	AR	07/08/24	ML	ISSUED FOR TRAFFIC COMMITTEE APPROVAL

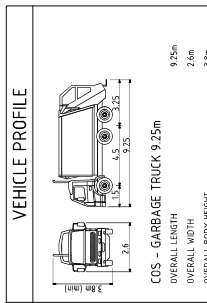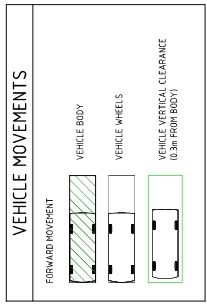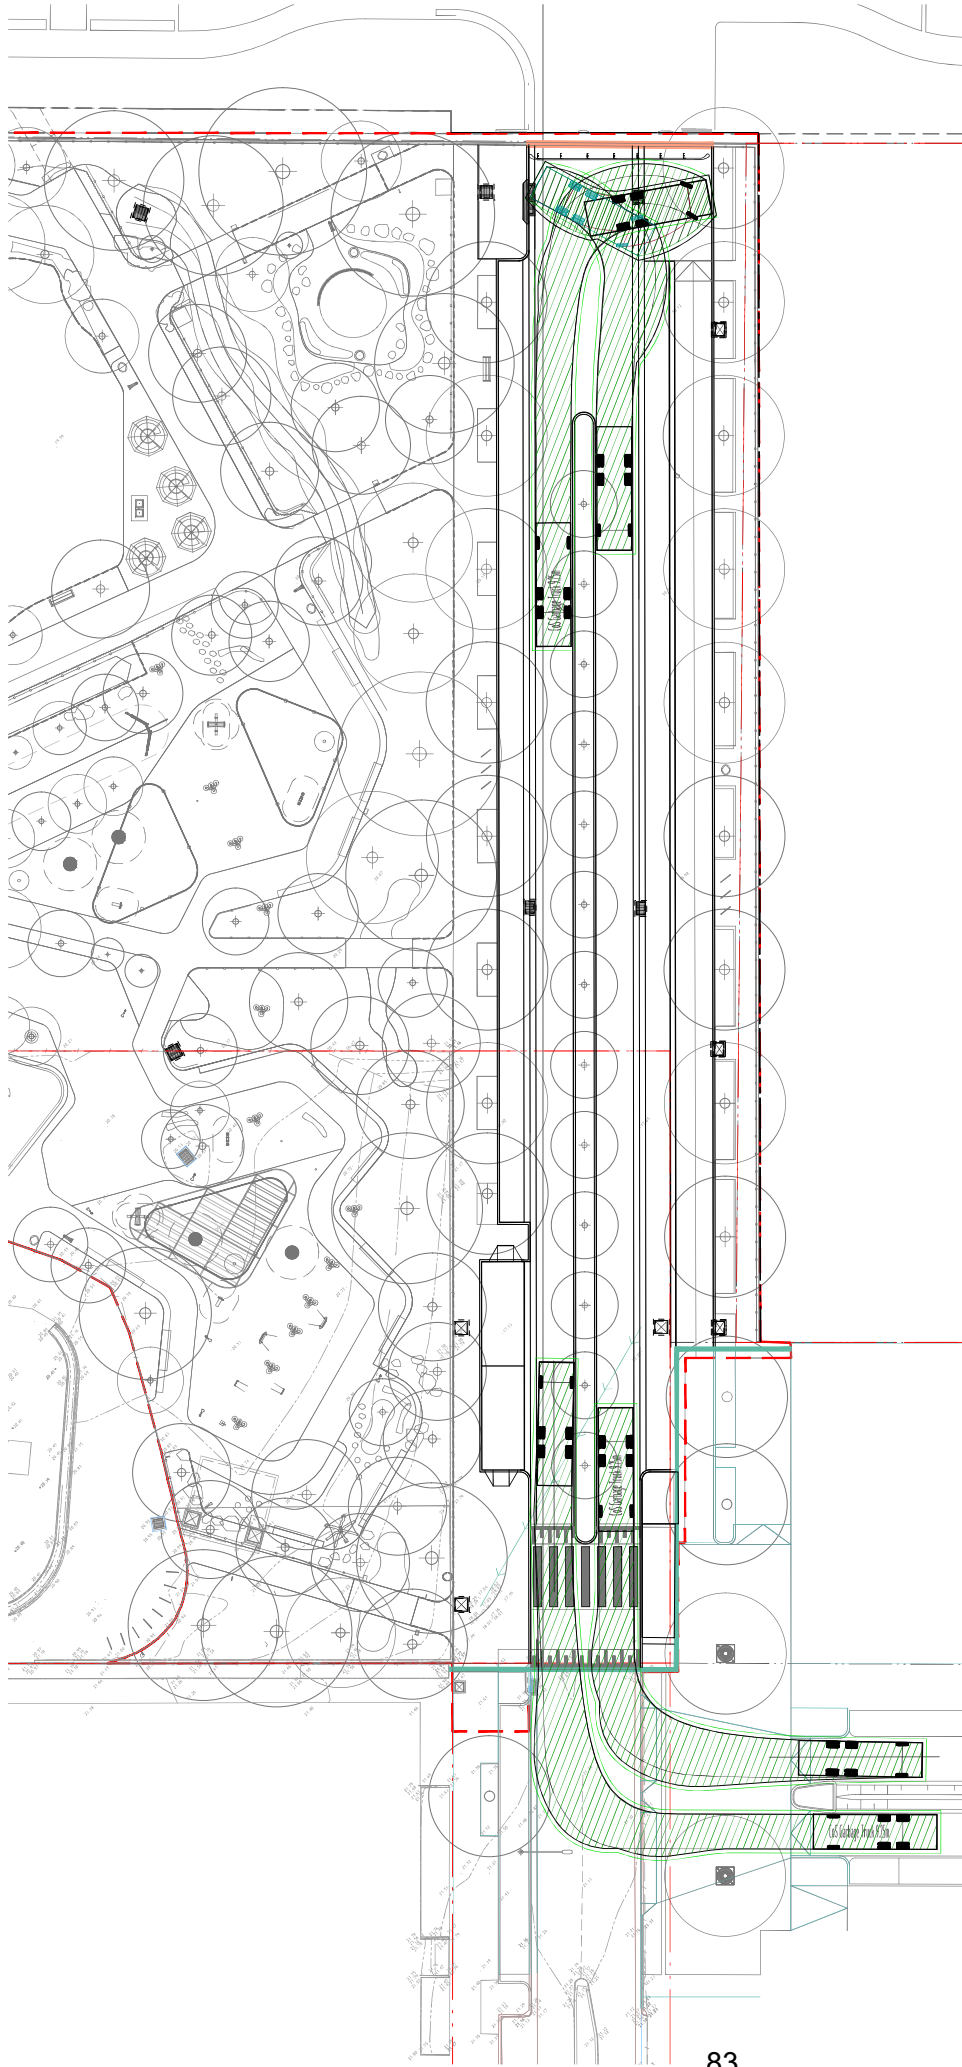

**BEFORE YOU DIG**  
www.beforeyoudig.com.au

JOB NUMBER 223309  
DRAWING NUMBER C210.01  
REVISION 03  
DRAWING SHEET SIZE = A1

**NOT FOR CONSTRUCTION**

DRAWING TITLE  
TRAFFIC COMMITTEE PACKAGE  
TURNING PATH PLAN

PROJECT  
PROJECT NAME  
GUNYAMA PARK STAGE 2  
& GEORGE JULIUS AVE

**NORTHROP**  
Sydney  
Level 11 346 George Street, Sydney NSW 2000  
Ph: (02) 9241 4188 Fax: (02) 9241 4324  
Email: sydney@northrop.com.au ASDA PT 004-003-100

THE CLIENT HAS BEEN ADVISED BY NORTHROP THAT THE CLIENT'S ACCEPTANCE OF THIS DRAWING IS SOLELY FOR THE CLIENT'S USE AND DOES NOT CONSTITUTE AN ENDORSEMENT OF THE CLIENT'S PROJECT OR ANY OF THE CLIENT'S PRODUCTS OR SERVICES. NORTHROP ACCEPTS NO LIABILITY FOR THE TRANSMISSION OR USE OF INFORMATION AND MAY BE INDEMNIFIED BY THE CLIENT.

SCALE 1:200 @ A1

**place design group.**

ARCHITECT

THE COPYRIGHT OF THIS DRAWING REMAINS WITH NORTHROP CONSULTING ENGINEERS PTY. LTD.

**CITY OF SYDNEY**

CLIENT

DRAWING NOT TO BE USED FOR CONSTRUCTION UNLESS VERIFICATION SIGNATURE HAS BEEN ADDED.

ISSUED	VERD	APP'D	DATE	CLIENT
01	BM	AR	25.07.24	
02	EJ	AR	08.03.24	
03	EJ	AR	26.03.24	

REVISION	DESCRIPTION
01	ISSUED FOR TRAFFIC COMMITTEE APPROVAL
02	ISSUED FOR TRAFFIC COMMITTEE APPROVAL
03	ISSUED FOR TRAFFIC COMMITTEE APPROVAL