



A Climate Active carbon neutral certified organisation.





NOTE
Cato Location Services P/L do not accept responsibility of any traffic guidance scheme if the traffic management is not implemented by Cato Location Services P/L

INSTALL DATE: 05 APRIL 2025
INSTALL TIMES: 0800 - 2330

QTY AND TYPE OF HVM AS PER RISK MANAGEMENT/HVM PLAN

MANIFEST	
	x 5
	x 5

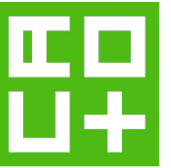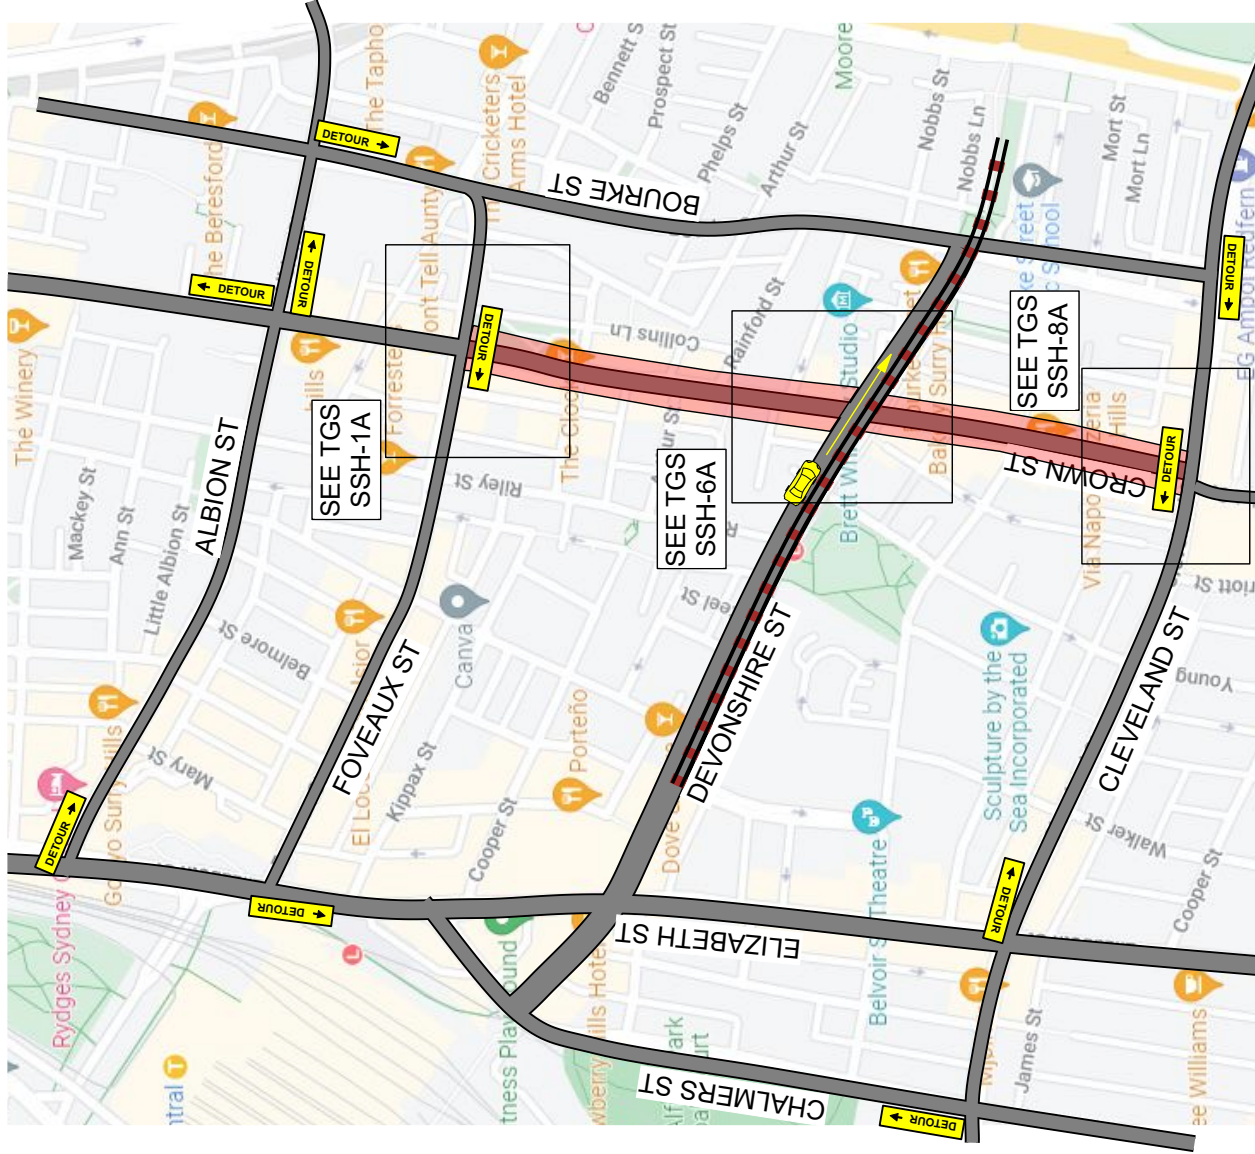


NOTES:
1. THIS TRAFFIC GUIDANCE SCHEME HAS BEEN DRAWN IN ACCORDANCE WITH AS 1742.3 AND "TRAFFIC CONTROL AT WORKSITES" MANUAL V6.1.
2. SIGNS & DEVICES ARE TO BE PLACED IN ACCORDANCE WITH THIS TGS. MODIFICATION MAY BE MADE BY PERSONS HOLDING A RMS "PMZTMP" QUALIFICATION ONLY.
3. ALL SIGNS AND DEVICES USED MUST COMPLY WITH AUSTRALIA STANDARD AS 1742.3
4. THIS DOCUMENT IS COPYRIGHT / PROPERTY OF CATO LOGISTICS PTY/LTD. THIS DRAWING SHALL ONLY BE USED FOR THE PURPOSE FOR WHICH IT IS INTENDED. UNAUTHORISED USE OF THIS DRAWING IS PROHIBITED

© COPYRIGHT

PROJECT SYDNEY STREETS Crown St, Surry Hills		PLAN No.: SSH-10	
DATE: 01/10/2024		VARIANT: (A)	
AUTHORISED BY: KIERAN CATO		CLIENT: City of Sydney	
DRAWN BY: KIERAN CATO		CONTACT: Glen Woolgar	
APPROVAL REQUIRED: LOCAL X STATE X OTHER		PHONE: 0414 733 705	
APPROVAL REQUIRED: LOCAL X STATE X OTHER		TYPE: TCP	
APPROVAL REQUIRED: LOCAL X STATE X OTHER		REV: 6.0	

INSTALL DATE: 05 APRIL 2025
INSTALL TIMES: 0800 - 2330

QTY AND TYPE OF HVM AS PER RISK MANAGEMENT/HVM PLAN

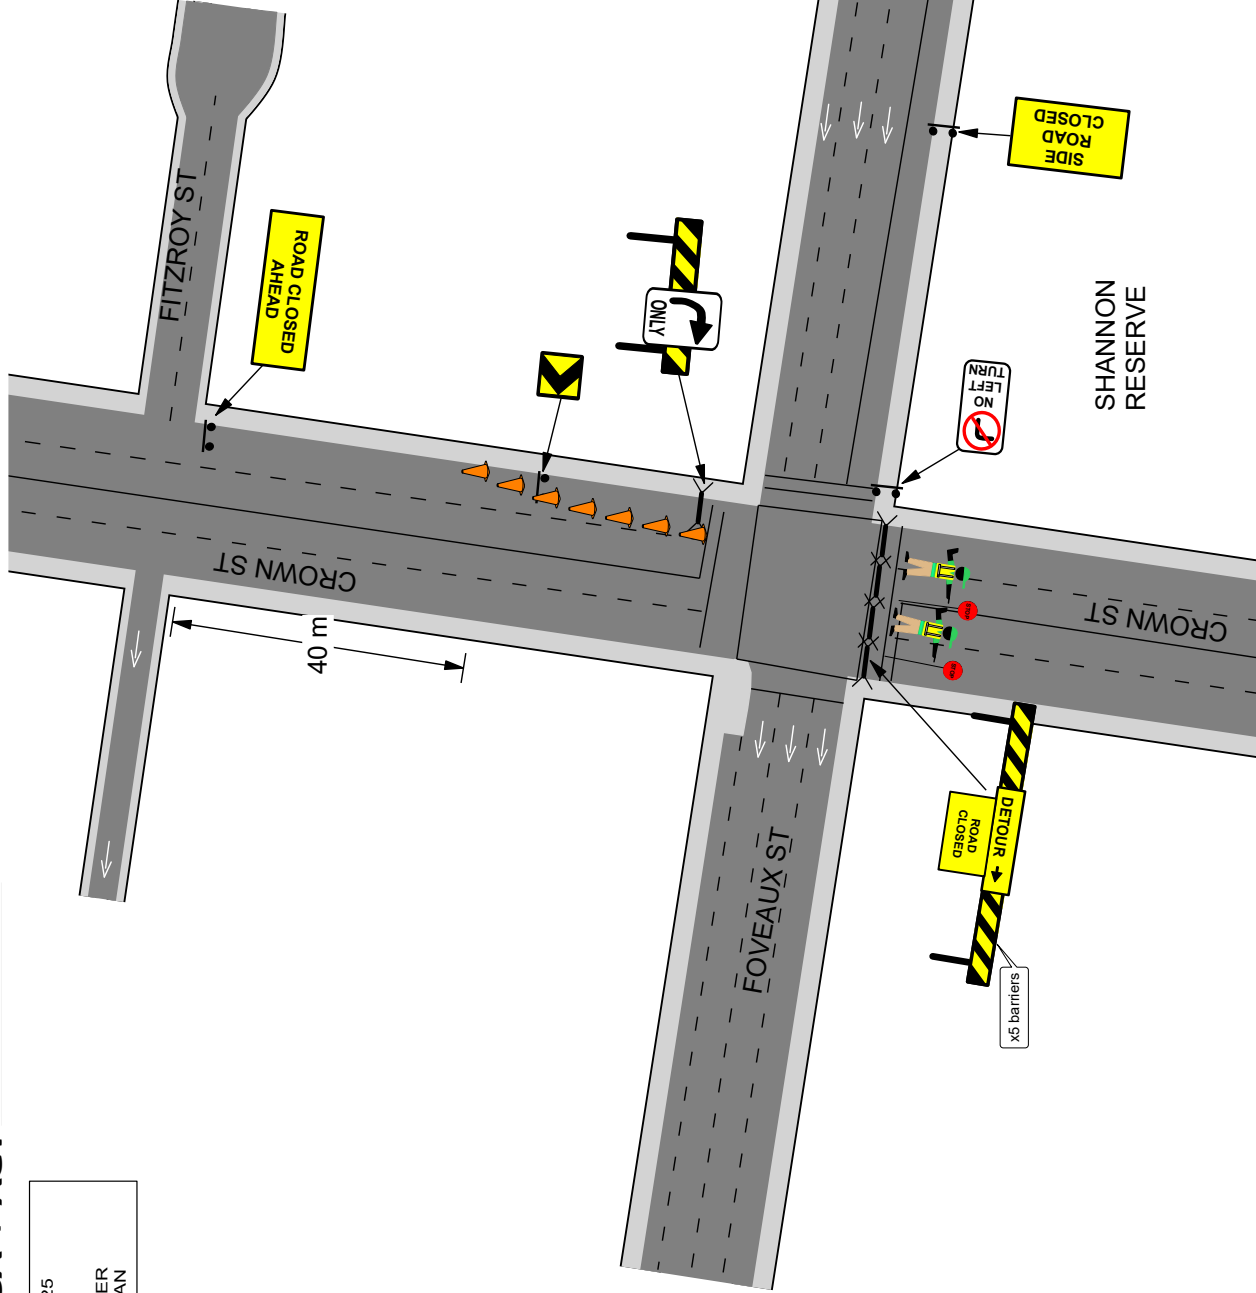


MANIFEST	
ROAD CLOSED	x 5
DETOUR →	x 1
ROAD CLOSED AHEAD	x 1
SIDE ROAD CLOSED	x 1
ROAD CLOSED	x 1
→ x 1	x 18
inc. cones to be installed with signs	
NO LEFT TURN	x 1
ONLY	x 1
Barrier	x 6


NOTES:
1. THIS TRAFFIC GUIDANCE SCHEME HAS BEEN DRAWN IN ACCORDANCE WITH AS 1742.3 AND "TRAFFIC CONTROL AT WORKSITES" MANUAL V6.1.
2. SIGNS & DEVICES ARE TO BE PLACED IN ACCORDANCE WITH THIS TGS. MODIFICATION MAY BE MADE BY PERSONS HOLDING A RMS "PWZTMP" QUALIFICATION ONLY.
3. ALL SIGNS AND DEVICES USED MUST COMPLY WITH AUSTRALIA STANDARD AS 1742.3
4. THIS DOCUMENT IS COPYRIGHT / PROPERTY OF CATO LOGISTICS PTY/LTD. THIS DRAWING SHALL ONLY BE USED FOR THE PURPOSE FOR WHICH IT IS INTENDED. UNAUTHORISED USE OF THIS DRAWING IS PROHIBITED

© COPYRIGHT

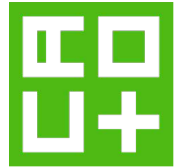


PROJECT:	SYDNEY STREETS Crown St, Surry Hills	DATE:	01/10/2024	AUTHORISED BY:	KIERAN CATO	DRAWN BY:	KIERAN CATO	COUNCIL:	City of Sydney
PLAN NO.:	SSH-1	ORIGINAL SIZE:	A4 LANDSCAPE	CERT:	TCT 0040880	CERT:	TCT 0040880	APPROVAL REQUIRED:	LOCAL X STATE X OTHER
VARIANT:	(A)	CLIENT:	City of Sydney	CERT:	<i>Kieran Cato</i>	CERT:	<i>Kieran Cato</i>	APPROVAL REQUIRED:	LOCAL X STATE X OTHER
TYPE:	TCP	CONTACT:	Glen Woolgar	CERT:	<i>Kieran Cato</i>	CERT:	<i>Kieran Cato</i>	APPROVAL REQUIRED:	LOCAL X STATE X OTHER
REV:	6.0	PHONE:	0414 733 705	CERT:	<i>Kieran Cato</i>	CERT:	<i>Kieran Cato</i>	APPROVAL REQUIRED:	LOCAL X STATE X OTHER

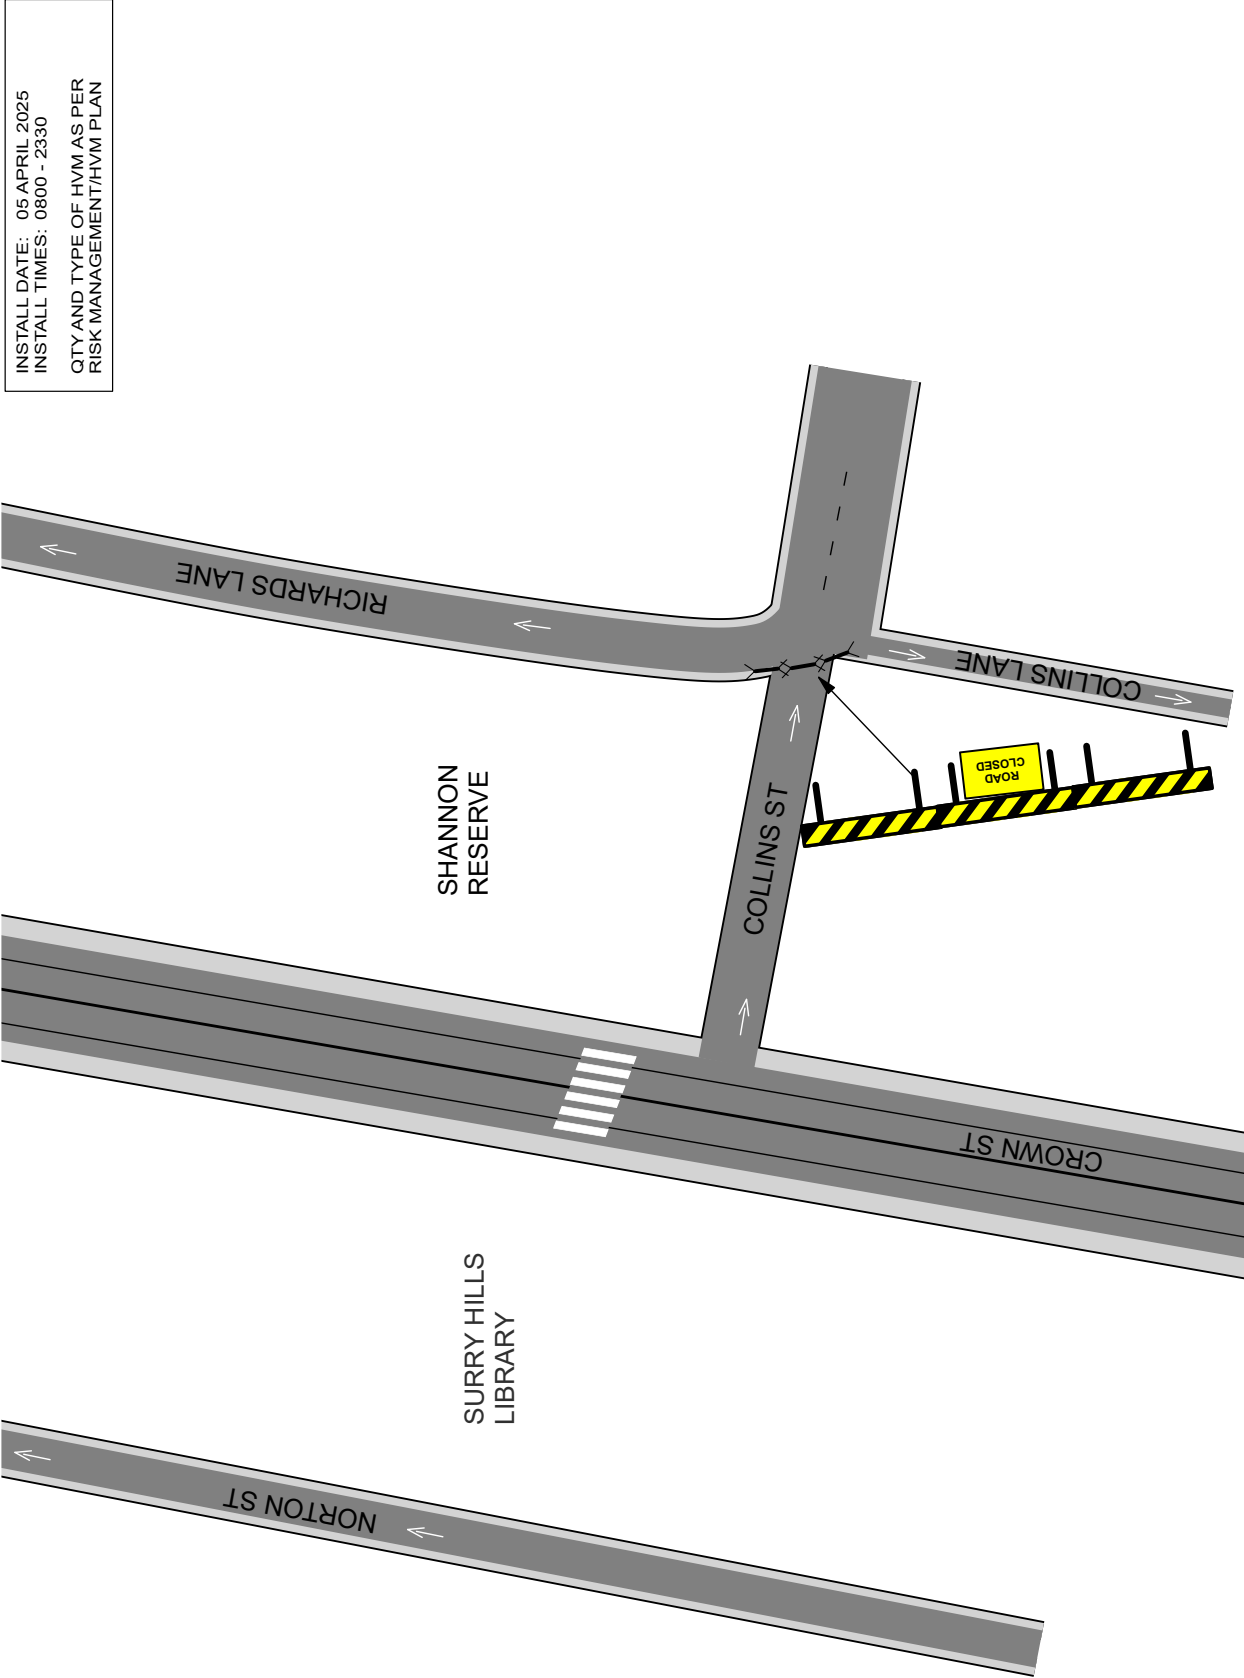

NOTE
Cato Location Services P/L do not accept responsibility of any traffic guidance scheme if the traffic management is not implemented by Cato Location Services P/L



INSTALL DATE: 05 APRIL 2025
INSTALL TIMES: 0800 - 2330
QTY AND TYPE OF HVM AS PER RISK MANAGEMENT/HVM PLAN


MANIFEST	
	x 1
	x 3
	x 2

Inc. cones to be installed with signs

<p>NOTES:</p> <p>1. THIS TRAFFIC GUIDANCE SCHEME HAS BEEN DRAWN IN ACCORDANCE WITH AS 1742.3 AND "TRAFFIC CONTROL AT WORKSITES" MANUAL V6.1.</p> <p>2. SIGNS & DEVICES ARE TO BE PLACED IN ACCORDANCE WITH THIS TGS. MODIFICATION MAY BE MADE BY PERSONS HOLDING A RMS "PWZTMP" QUALIFICATION ONLY.</p> <p>3. ALL SIGNS AND DEVICES USED MUST COMPLY WITH AUSTRALIA STANDARD AS 1742.3.</p> <p>4. THIS DOCUMENT IS COPYRIGHT / PROPERTY OF CATO LOGISTICS PTY/LTD. THIS DRAWING SHALL ONLY BE USED FOR THE PURPOSE FOR WHICH IT IS INTENDED. UNAUTHORISED USE OF THIS DRAWING IS PROHIBITED.</p>	<p>PROJECT: SYDNEY STREETS Crown St, Surry Hills</p> <p>DATE: 01/10/2024</p> <p>AUTHORISED BY: KIERAN CATO</p> <p>DRAWN BY: KIERAN CATO</p> <p>COUNCIL: City of Sydney</p>	<p>PLAN No.: SSH-2</p> <p>VARIANT: (A)</p> <p>TYPE: TCP</p> <p>REV: 6.0</p>

NOTE
Cato Location Services P/L do not accept responsibility of any traffic guidance scheme if the traffic management is not implemented by Cato Location Services P/L

INSTALL DATE: 05 APRIL 2025
INSTALL TIMES: 0800 - 2330
QTY AND TYPE OF HVM AS PER
RISK MANAGEMENT/HVM PLAN

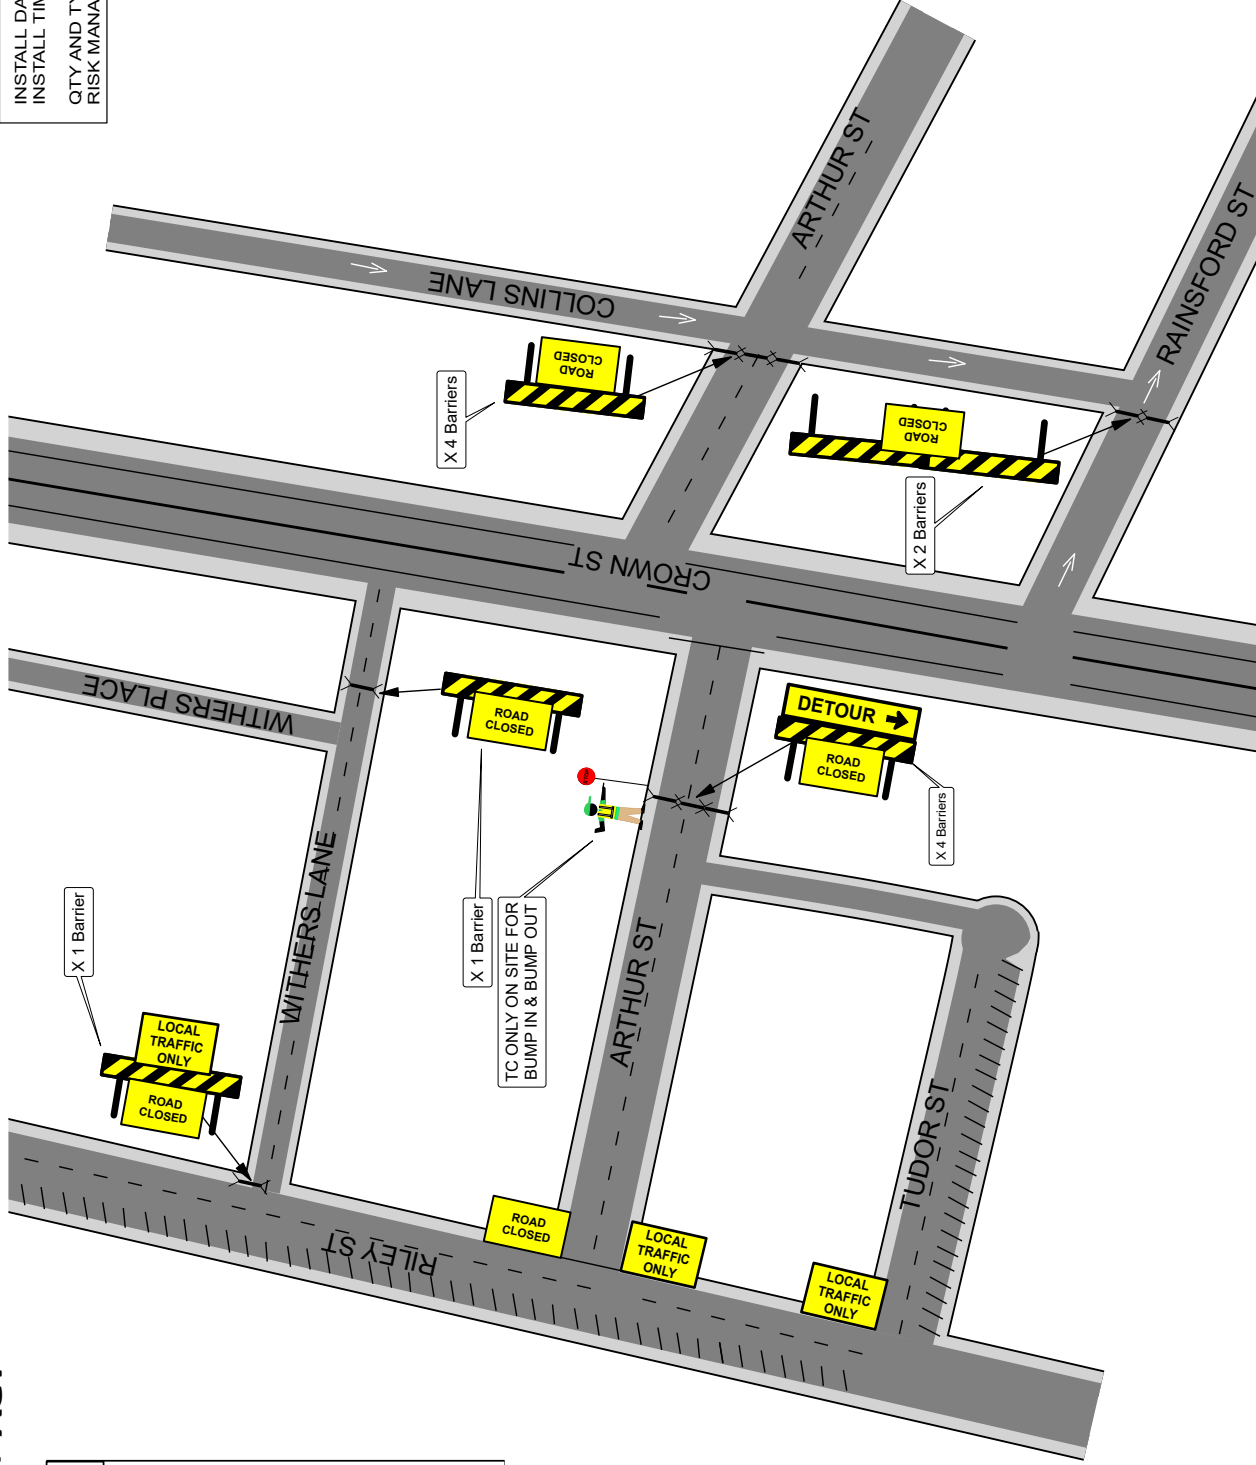




MANIFEST	
	x 6
	x 3
	x 1
	x 12
	x 13


inc. cones to be installed with signs

<p>NOTES:</p> <p>1. THIS TRAFFIC GUIDANCE SCHEME HAS BEEN DRAWN IN ACCORDANCE WITH AS 1742.3 AND "TRAFFIC CONTROL AT WORKSITES" MANUAL V6.1.</p> <p>2. SIGNS & DEVICES ARE TO BE PLACED IN ACCORDANCE WITH THIS TGS. MODIFICATION MAY BE MADE BY PERSONS HOLDING A RMS "PMZTMP" QUALIFICATION ONLY.</p> <p>3. ALL SIGNS AND DEVICES USED MUST COMPLY WITH AUSTRALIA STANDARD AS 1742.3.</p> <p>4. THIS DOCUMENT IS COPYRIGHT / PROPERTY OF CATO LOGISTICS PTY/LTD. THIS DRAWING SHALL ONLY BE USED FOR THE PURPOSE FOR WHICH IT IS INTENDED. UNAUTHORISED USE OF THIS DRAWING IS PROHIBITED.</p>	<p>PROJECT: SYDNEY STREETS Crown St, Surry Hills</p>	<p>PLAN No: SSH-3 VARIANT: (A) TYPE: TCP REV: 7.0</p>
	<p>DATE: 01/10/2024 ORIGINAL SIZE: A4 LANDSCAPE</p>	<p>CLIENT: City Of Sydney CONTACT: Glen Woolgar PHONE: 0414 733 705</p>
<p>DRAWN BY: KIERAN CATO CERT: TCT 0040880</p>	<p>AUTHORISED BY: KIERAN CATO CERT: TCT 0040880</p>	<p>DATE: 01/10/2024 ORIGINAL SIZE: A4 LANDSCAPE</p>
<p>COUNCIL: City of Sydney APPROVAL REQUIRED: LOCAL: X STATE: X OTHER: X</p>	<p>DRAWN BY: KIERAN CATO CERT: TCT 0040880</p>	<p>DATE: 01/10/2024 ORIGINAL SIZE: A4 LANDSCAPE</p>
<p>© COPYRIGHT</p>		

INSTALL DATE: 05 APRIL 2025
INSTALL TIMES: 0800 - 2330
QTY AND TYPE OF HVMAS PER RISK MANAGEMENT/HVM PLAN

MANIFEST	
	x 2
	x 5
	x 4

inc. cones to be installed with signs

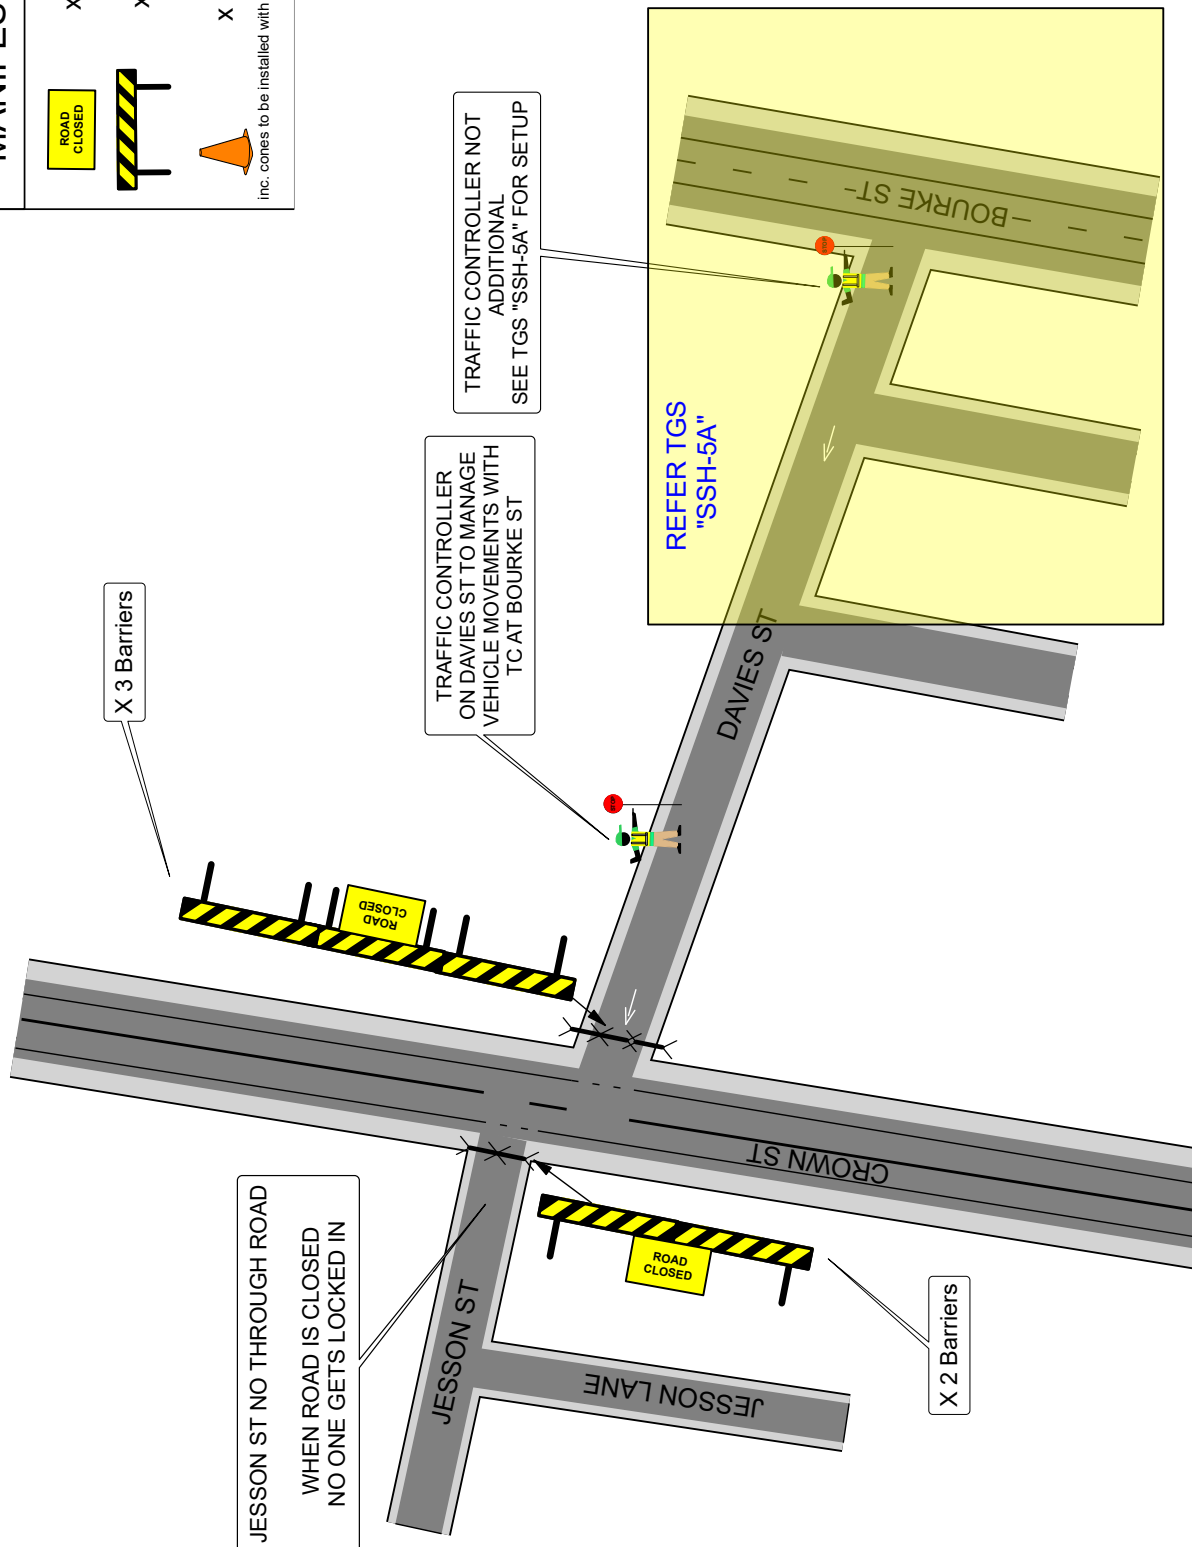

<p>NOTES:</p> <p>1. THIS TRAFFIC GUIDANCE SCHEME HAS BEEN DRAWN IN ACCORDANCE WITH AS 1742.3 AND "TRAFFIC CONTROL AT WORKSITES" MANUAL V6.1.</p> <p>2. SIGNS & DEVICES ARE TO BE PLACED IN ACCORDANCE WITH THIS TGS. MODIFICATION MAY BE MADE BY PERSONS HOLDING A RMS "PMZTMP" QUALIFICATION ONLY.</p> <p>3. ALL SIGNS AND DEVICES USED MUST COMPLY WITH AUSTRALIA STANDARD AS 1742.3</p> <p>4. THIS DOCUMENT IS COPYRIGHT / PROPERTY OF CATO LOGISTICS PTY/LTD. THIS DRAWING SHALL ONLY BE USED FOR THE PURPOSE FOR WHICH IT IS INTENDED. UNAUTHORISED USE OF THIS DRAWING IS PROHIBITED</p>	<p>COUNCIL: City of Sydney</p> <p>APPROVAL REQUIRED: LOCAL X STATE X OTHER</p>	<p>DRAWN BY: KIERAN CATO</p> <p>CERT: TCT 0040880</p>	<p>AUTHORISED BY: KIERAN CATO</p> <p>CERT: TCT 0040880</p>	<p>DATE: 01/10/2024</p> <p>ORIGINAL SIZE: A4 LANDSCAPE</p>	<p>PROJECT: SYDNEY STREETS</p> <p>Crown St, Surry Hills</p> <p>CLIENT: City of Sydney</p> <p>CONTACT: Glen Woolgar</p> <p>PHONE: 0414 733 705</p>	<p>PLAN No: SSH-4</p> <p>VARIANT: (A)</p> <p>TYPE: TCP</p> <p>REV: 7.0</p>
	<p>© COPYRIGHT</p>		<p>Local Government PROCUREMENT APPROVED CONTRACTOR</p>		<p>Local Government PROCUREMENT APPROVED CONTRACTOR</p>	



A Climate Active carbon neutral certified organisation.




NOTE
Cato Location Services P/L do not accept responsibility of any traffic guidance scheme if the traffic management is not implemented by Cato Location Services P/L

INSTALL DATE: 05 APRIL 2025
INSTALL TIMES: 0800 - 2330

QTY AND TYPE OF HVM AS PER RISK MANAGEMENT/HVM PLAN


TRAFFIC CONTROLLER NOT ADDITIONAL "SSH-4A" FOR SETUP SEE TGS "SSH-4A" FOR SETUP

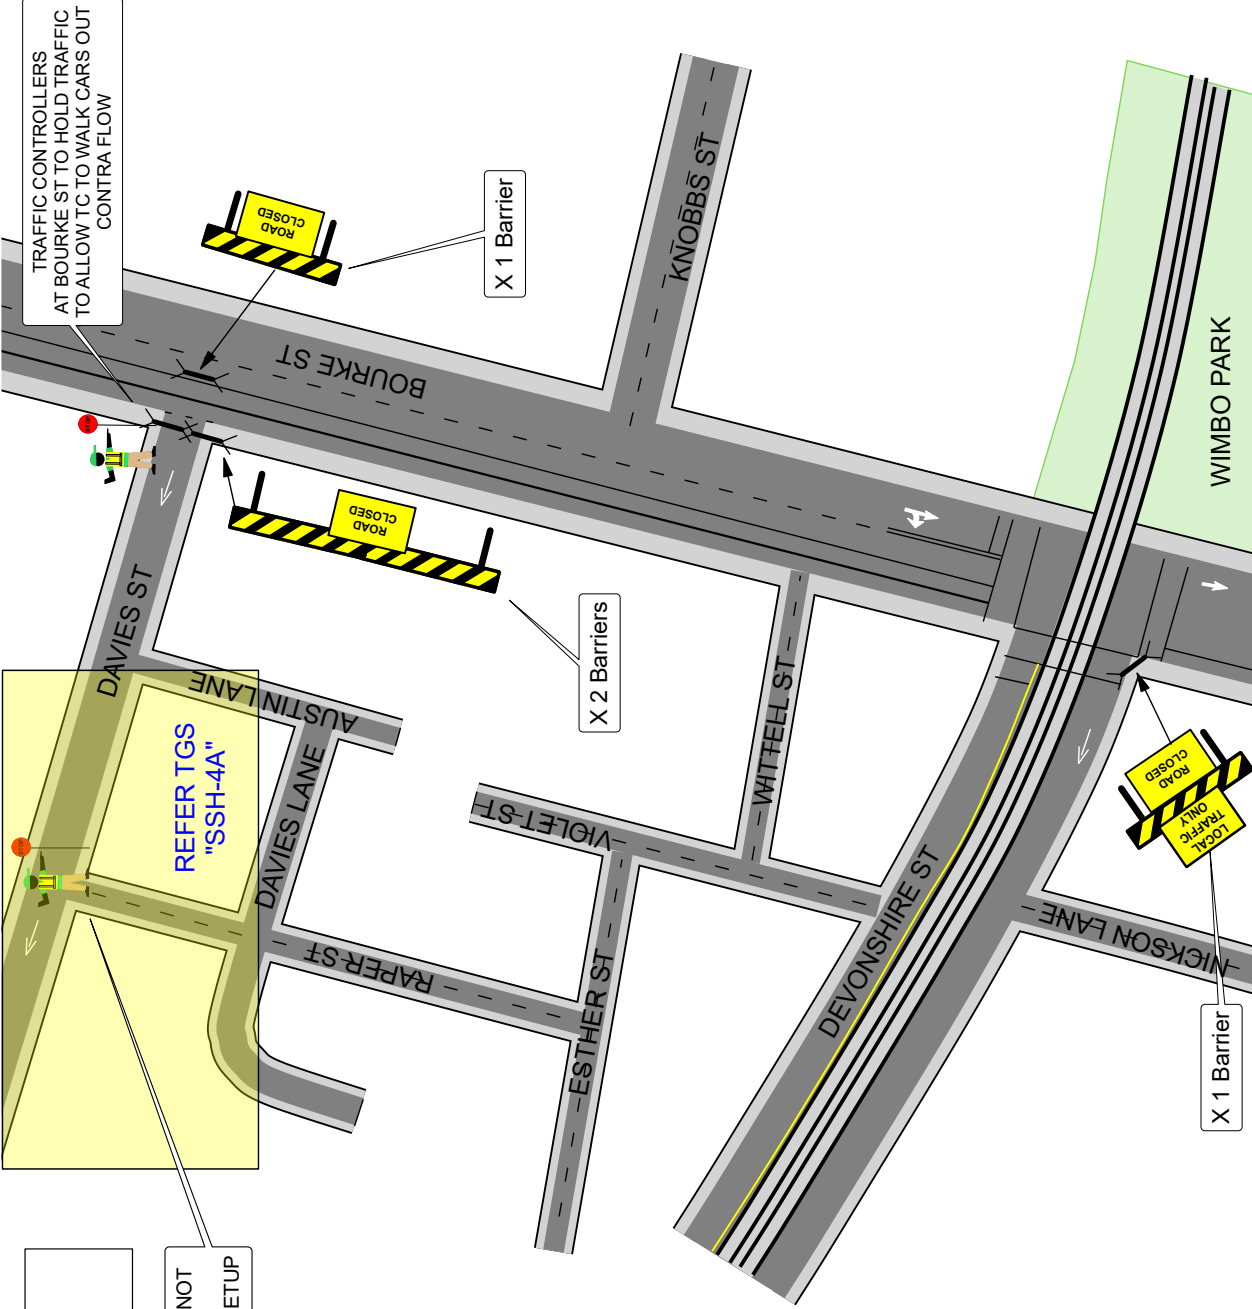

- NOTES:**
1. THIS TRAFFIC GUIDANCE SCHEME HAS BEEN DRAWN IN ACCORDANCE WITH AS 1742.3 AND "TRAFFIC CONTROL AT WORKSITES" MANUAL V6.1.
 2. SIGNS & DEVICES ARE TO BE PLACED IN ACCORDANCE WITH THIS TGS. MODIFICATION MAY BE MADE BY PERSONS HOLDING A RMS "PWZTMP" QUALIFICATION ONLY.
 3. ALL SIGNS AND DEVICES USED MUST COMPLY WITH AUSTRALIA STANDARD AS 1742.3
 4. THIS DOCUMENT IS COPYRIGHT / PROPERTY OF CATO LOGISTICS PTY/LTD. THIS DRAWING SHALL ONLY BE USED FOR THE PURPOSE FOR WHICH IT IS INTENDED. UNAUTHORISED USE OF THIS DRAWING IS PROHIBITED





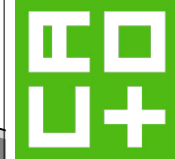

© COPYRIGHT

PROJECT:	SYDNEY STREETS
DATE:	01/10/2024
AUTHORISED BY:	KIERAN CATO
DRAWN BY:	KIERAN CATO
COUNCIL:	City of Sydney
APPROVAL REQUIRED:	LOCAL X
STATE	X
OTHER	
DATE:	01/10/2024
ORIGINAL SIZE:	A4 LANDSCAPE
CERT:	TCT 0040880
CERT:	TCT 0040880
APPROVAL REQUIRED:	LOCAL X
STATE	X
OTHER	
CLIENT:	City Of Sydney
CONTACT:	Glen Woolgar
PHONE:	0414 733 705
PLAN No.:	SSH-5
VARIANT:	(A)
TYPE:	TCP
REV:	7.0




NOTE
Cato Location Services P/L do not accept responsibility of any traffic guidance scheme if the traffic management is not implemented by Cato Location Services P/L

INSTALL DATE: 05 APRIL 2025
INSTALL TIMES: 0800 - 2330
QTY AND TYPE OF HVM AS PER RISK MANAGEMENT/HVM PLAN

MANIFEST	
	X 1
	X 2
	X 2
	X 1
	X 9
	X 6

inc. cones to be installed with signs

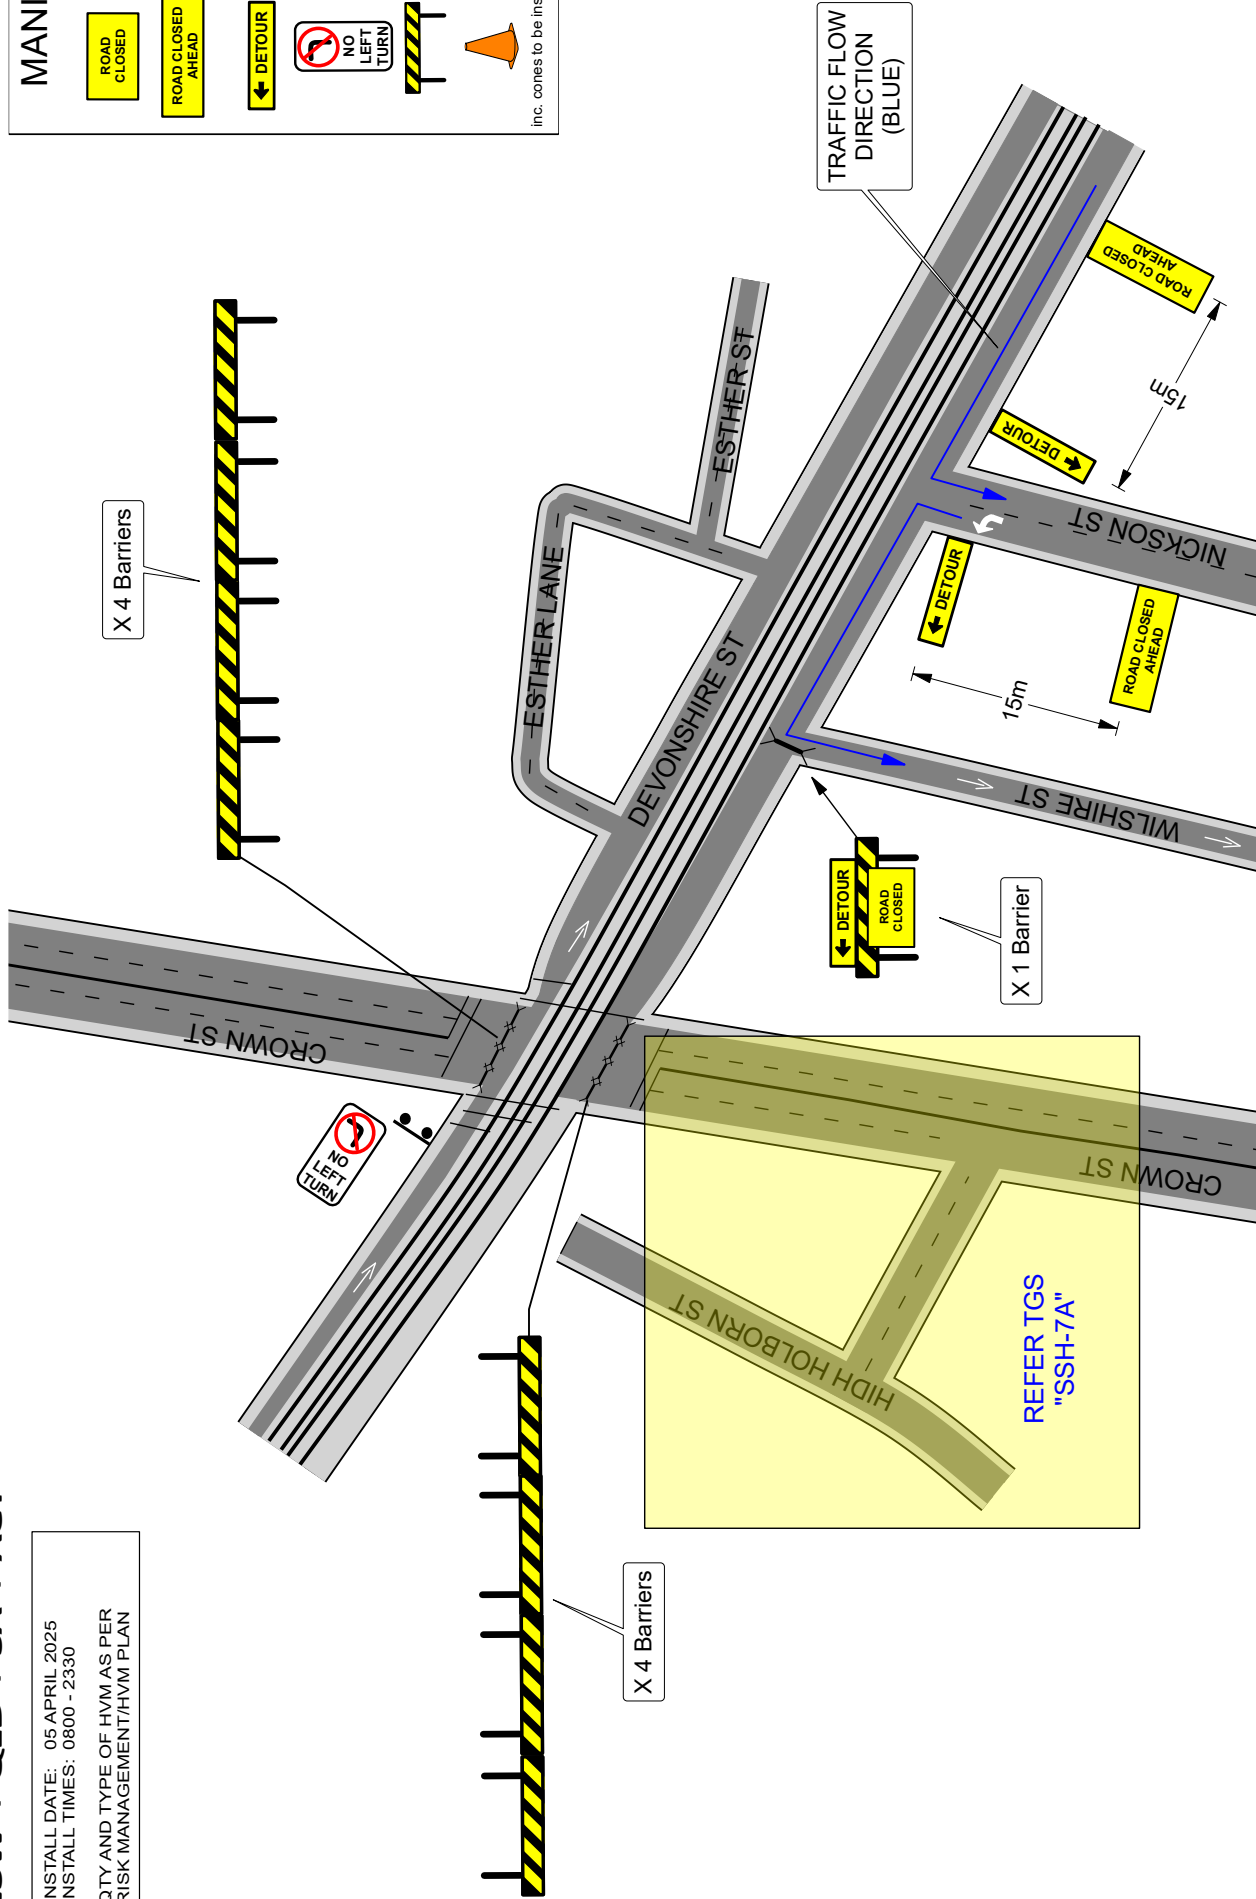


<p>NOTES:</p> <p>1. THIS TRAFFIC GUIDANCE SCHEME HAS BEEN DRAWN IN ACCORDANCE WITH AS 1742.3 AND "TRAFFIC CONTROL AT WORKSITES" MANUAL V6.1.</p> <p>2. SIGNS & DEVICES ARE TO BE PLACED IN ACCORDANCE WITH THIS TGS. MODIFICATION MAY BE MADE BY PERSONS HOLDING A RMS "PMZTMP" QUALIFICATION ONLY.</p> <p>3. ALL SIGNS AND DEVICES USED MUST COMPLY WITH AUSTRALIA STANDARD AS 1742.3</p> <p>4. THIS DOCUMENT IS COPYRIGHT / PROPERTY OF CATO LOGISTICS PTY/LTD. THIS DRAWING SHALL ONLY BE USED FOR THE PURPOSE FOR WHICH IT IS INTENDED. UNAUTHORISED USE OF THIS DRAWING IS PROHIBITED</p>	<p>COUNCIL: City of Sydney</p> <p>APPROVAL REQUIRED: LOCAL X STATE X OTHER</p>	<p>DRAWN BY: KIERAN CATO CERT: TCT 0040880</p>	<p>AUTHORISED BY: KIERAN CATO CERT: TCT 0040880</p>	<p>DATE: 01/10/2024</p> <p>ORIGINAL SIZE: A4 LANDSCAPE</p>	<p>PROJECT: SYDNEY STREETS Crown St, Surry Hills</p> <p>CLIENT: City of Sydney</p> <p>CONTACT: Glen Woolgar</p>	<p>PLAN NO.: SSH-6</p> <p>VARIANT: (A)</p> <p>TYPE: TCP</p> <p>REV: 8.0</p>
	<p>PHOTOGRAPH: [Image]</p>	<p>PHONE: 0414 733 705</p>	<p>NTS</p>	<p>TRAFFIC FLOW DIRECTION (BLUE)</p>	<p>TRAFFIC FLOW DIRECTION (BLUE)</p>	<p>TRAFFIC FLOW DIRECTION (BLUE)</p>

NOTE
Cato Location Services P/L do not accept responsibility of any traffic guidance scheme if the traffic management is not implemented by Cato Location Services P/L

INSTALL DATE: 05 APRIL 2025
INSTALL TIMES: 0800 - 2330

QTY AND TYPE OF HVM AS PER RISK MANAGEMENT/HVM PLAN

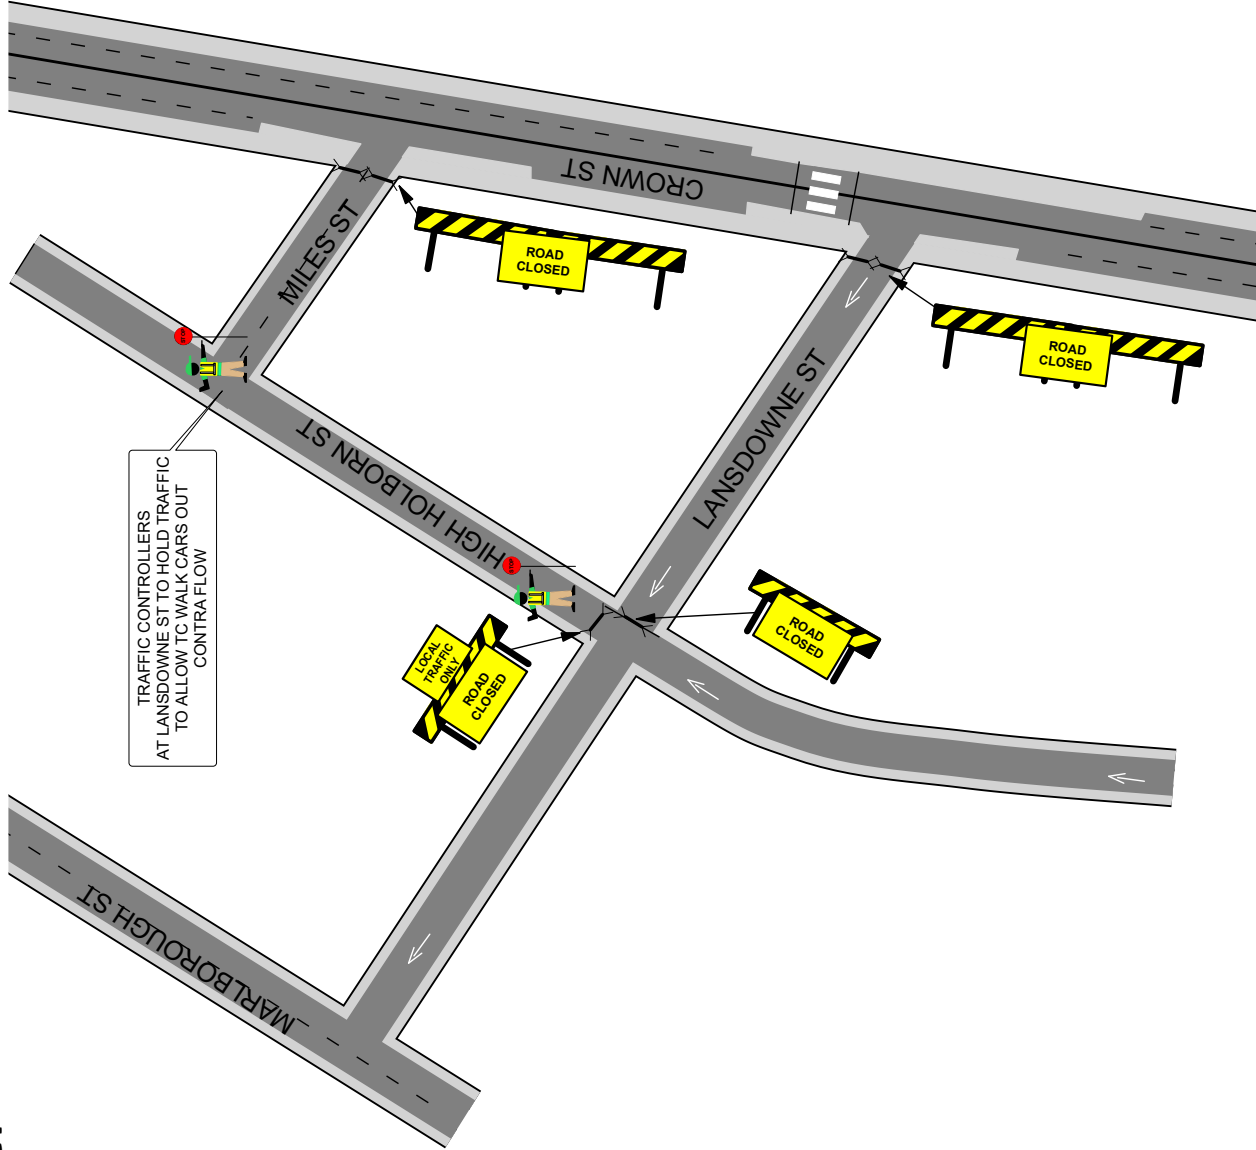


MANIFEST	
	x 4
	x 1
	x 6
	x 8

inc. cones to be installed with signs

<p>NOTES:</p> <p>1. THIS TRAFFIC GUIDANCE SCHEME HAS BEEN DRAWN IN ACCORDANCE WITH AS 1742.3 AND "TRAFFIC CONTROL AT WORKSITES" MANUAL V6.1.</p> <p>2. SIGNS & DEVICES ARE TO BE PLACED IN ACCORDANCE WITH THIS TGS. MODIFICATION MAY BE MADE BY PERSONS HOLDING A RMS "PMZTMP" QUALIFICATION ONLY.</p> <p>3. ALL SIGNS AND DEVICES USED MUST COMPLY WITH AUSTRALIA STANDARD AS 1742.3</p> <p>4. THIS DOCUMENT IS COPYRIGHT / PROPERTY OF CATO LOGISTICS PTY/LTD. THIS DRAWING SHALL ONLY BE USED FOR THE PURPOSE FOR WHICH IT IS INTENDED. UNAUTHORISED USE OF THIS DRAWING IS PROHIBITED</p>	<p>COUNCIL: City of Sydney</p> <p>APPROVAL REQUIRED: LOCAL X STATE X OTHER</p>	<p>DRAWN BY: KIERAN CATO CERT: TCT 0040880</p>	<p>AUTHORISED BY: KIERAN CATO CERT: TCT 0040880</p>	<p>DATE: 01/10/2024 ORIGINAL SIZE: A4 LANDSCAPE</p>	<p>PROJECT: SYDNEY STREETS Crown St, Surry Hills</p>	<p>PLAN No.: SSH-7</p>
	<p>City of Sydney logo</p>	<p>TRAFFIC CONTROL AT WORKSITES logo</p>	<p>DATE: 01/10/2024 ORIGINAL SIZE: A4 LANDSCAPE</p>	<p>CLIENT: City of Sydney</p>	<p>CONTACT: Glen Woolgar</p>	<p>TYPE: TCP</p>

INSTALL DATE: 05 APRIL 2025
INSTALL TIMES: 0800 - 2330

QTY AND TYPE OF HVM AS PER RISK MANAGEMENT/HVM PLAN

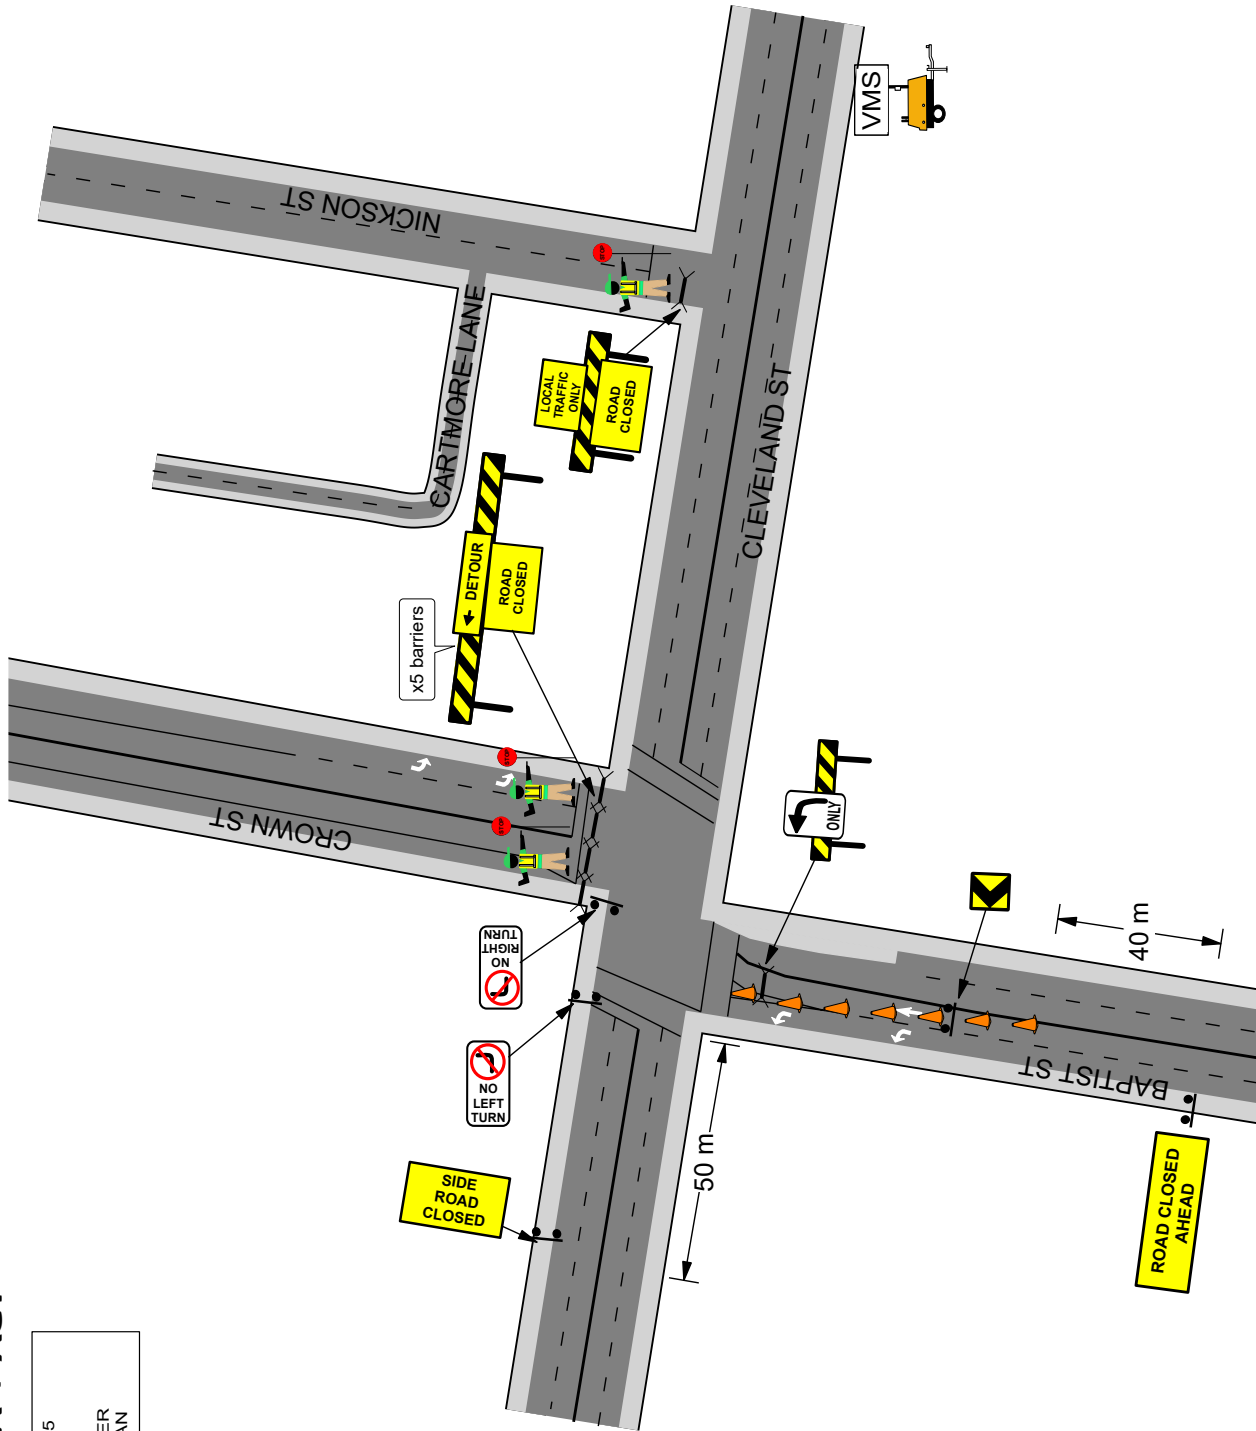

MANIFEST	
	x 7
	x 1
	x 1
	x 1
	x 1
	x 1
	x 1
	x 1
	x 1
	x 7
	x 18

inc. cones to be installed with signs

<p>NOTES:</p> <p>1. THIS TRAFFIC GUIDANCE SCHEME HAS BEEN DRAWN IN ACCORDANCE WITH AS 1742.3 AND "TRAFFIC CONTROL AT WORKSITES" MANUAL V6.1.</p> <p>2. SIGNS & DEVICES ARE TO BE PLACED IN ACCORDANCE WITH THIS TGS. MODIFICATION MAY BE MADE BY PERSONS HOLDING A RMS "PWZTMP" QUALIFICATION ONLY.</p> <p>3. ALL SIGNS AND DEVICES USED MUST COMPLY WITH AUSTRALIA STANDARD AS 1742.3</p> <p>4. THIS DOCUMENT IS COPYRIGHT / PROPERTY OF CATO LOGISTICS PTY/LTD. THIS DRAWING SHALL ONLY BE USED FOR THE PURPOSE FOR WHICH IT IS INTENDED. UNAUTHORISED USE OF THIS DRAWING IS PROHIBITED</p>	<p>PROJECT: SYDNEY STREETS Crown St, Surry Hills</p>	<p>PLAN No: SSH-8</p>
	<p>DATE: 01/10/2024</p> <p>ORIGINAL SIZE: A4 LANDSCAPE</p>	<p>VARIANT: (A)</p>
<p>COUNCIL: City of Sydney</p> <p>APPROVAL REQUIRED: LOCAL X STATE X OTHER X</p>	<p>AUTHORISED BY: KIERAN CATO</p> <p>CERT: TCT 0040880</p>	<p>CLIENT: City of Sydney</p> <p>CONTACT: Glen Woolgar</p>
<p>DRAWN BY: KIERAN CATO</p> <p>CERT: TCT 0040880</p>	<p>DATE: 01/10/2024</p> <p>ORIGINAL SIZE: A4 LANDSCAPE</p>	<p>PHONE: 0414 733 705</p>
<p>Logo: </p>	<p>Logo: </p>	<p>Logo: </p>
<p>© COPYRIGHT</p>	<p>Logo: </p>	<p>Logo: </p>