



# **Attachment C**


**Amended Building Envelope Drawings**

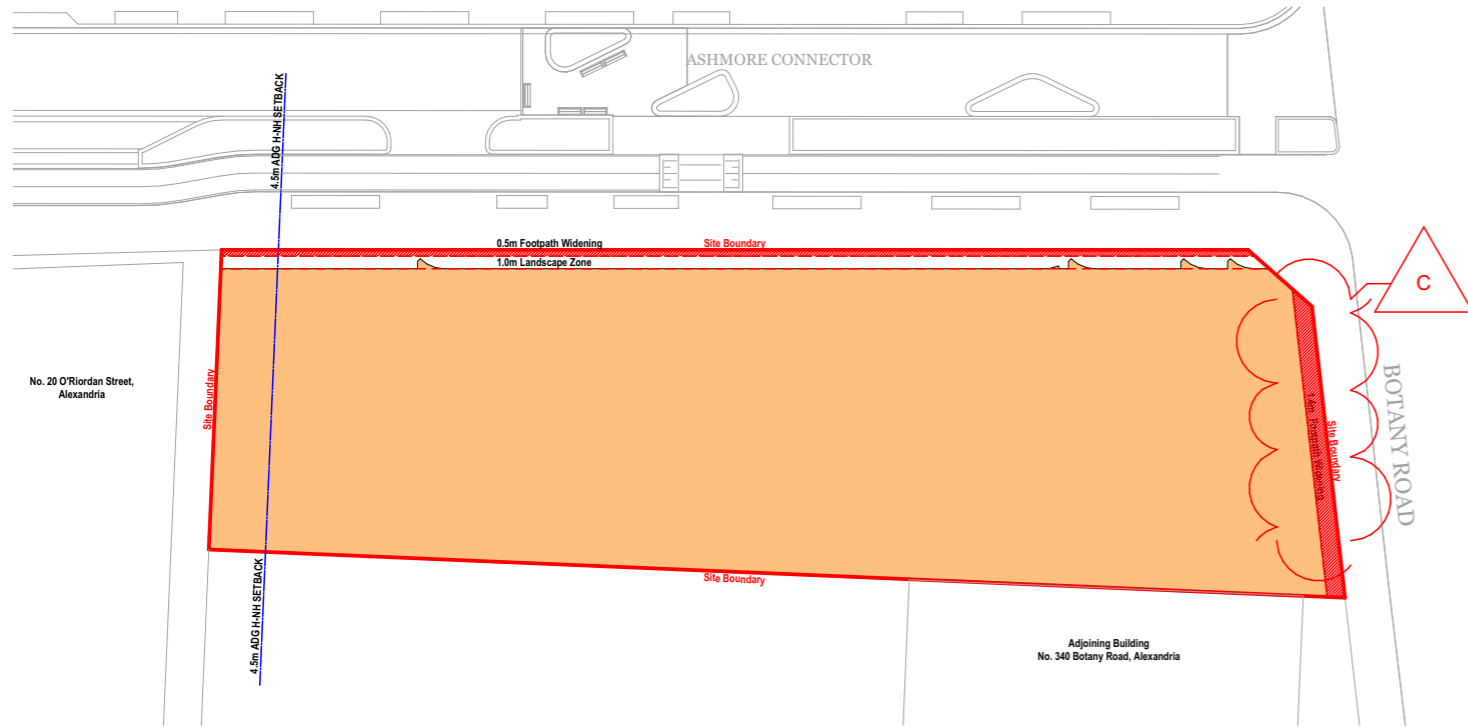


Ground Floor

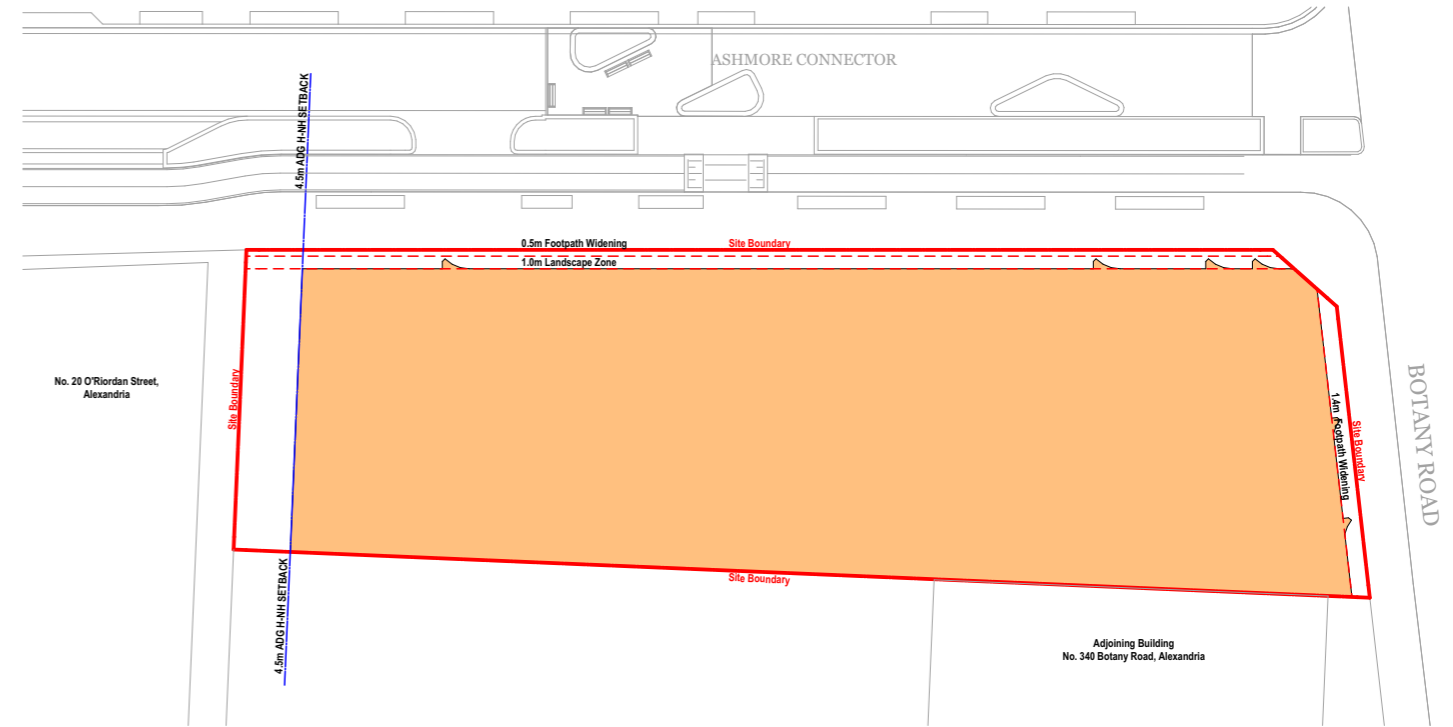

Level 1-3 Floor

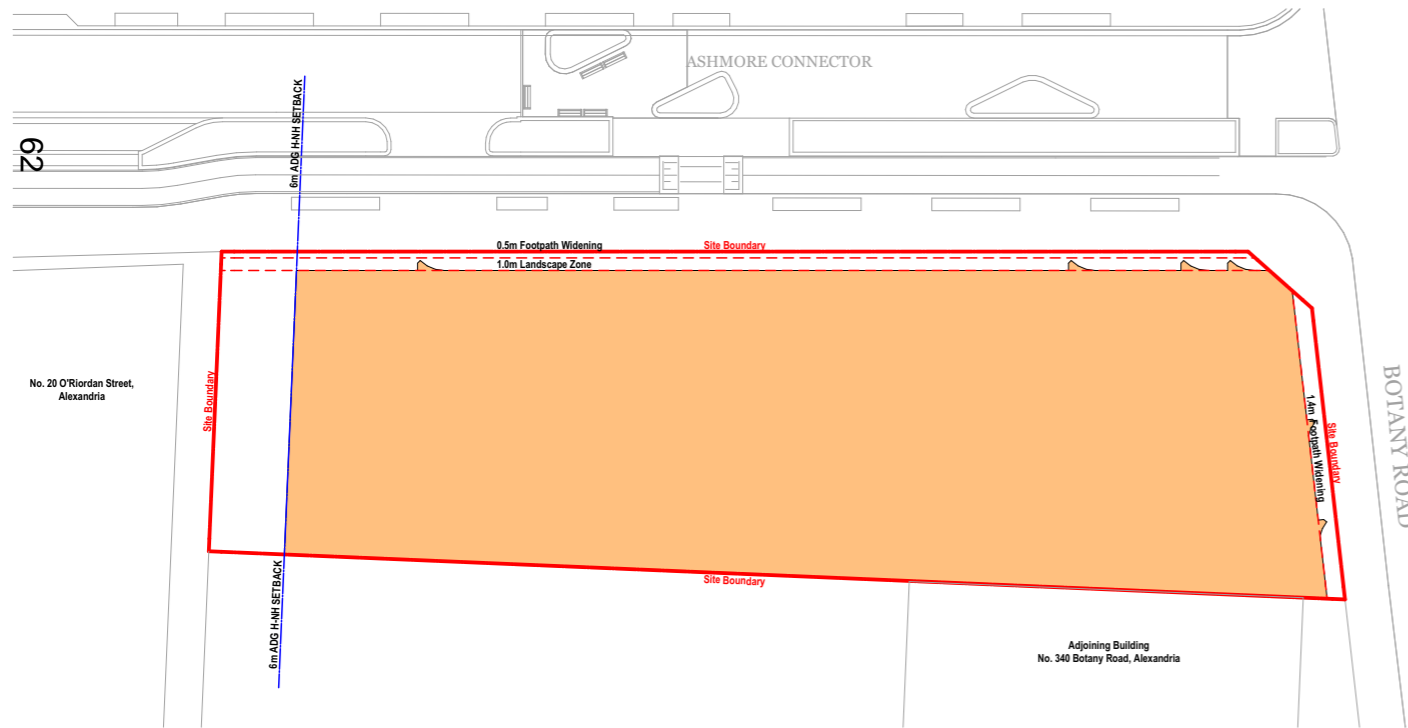

Level 4-7 Floor

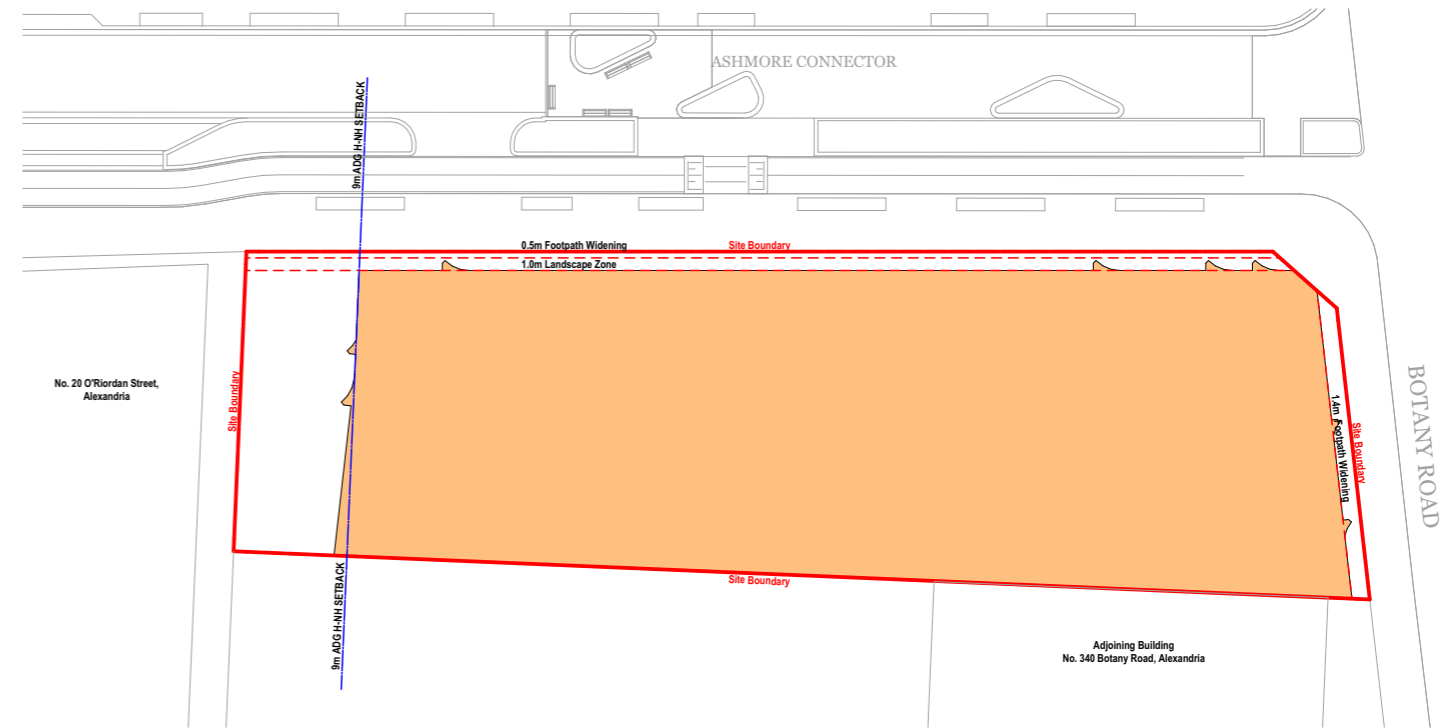

Level 8-9 Floor



DKO Architecture (NSW) Pty Ltd  
 42 Davies Street  
 Surry Hills, NSW 2010  
 ABN: 81956706590

© DKO Architecture (NSW) Pty Ltd  
 Except as allowed under copyright act, no part of this  
 drawing may be reproduced or otherwise dealt with  
 without written permission of DKO Architecture.

Rev	Date	By	Chk	Description
B	2/02/2024	JC	DF	Issue for DA




Project Name  
 Project Number  
 Date  
 Scale

Botany Road, Alexandria  
 11942  
 24/09/2024  
 1:600@A3

Drawing Name  
 Drawing Number  
 Revision

Envelope Plan  
**DA100**  
**C**

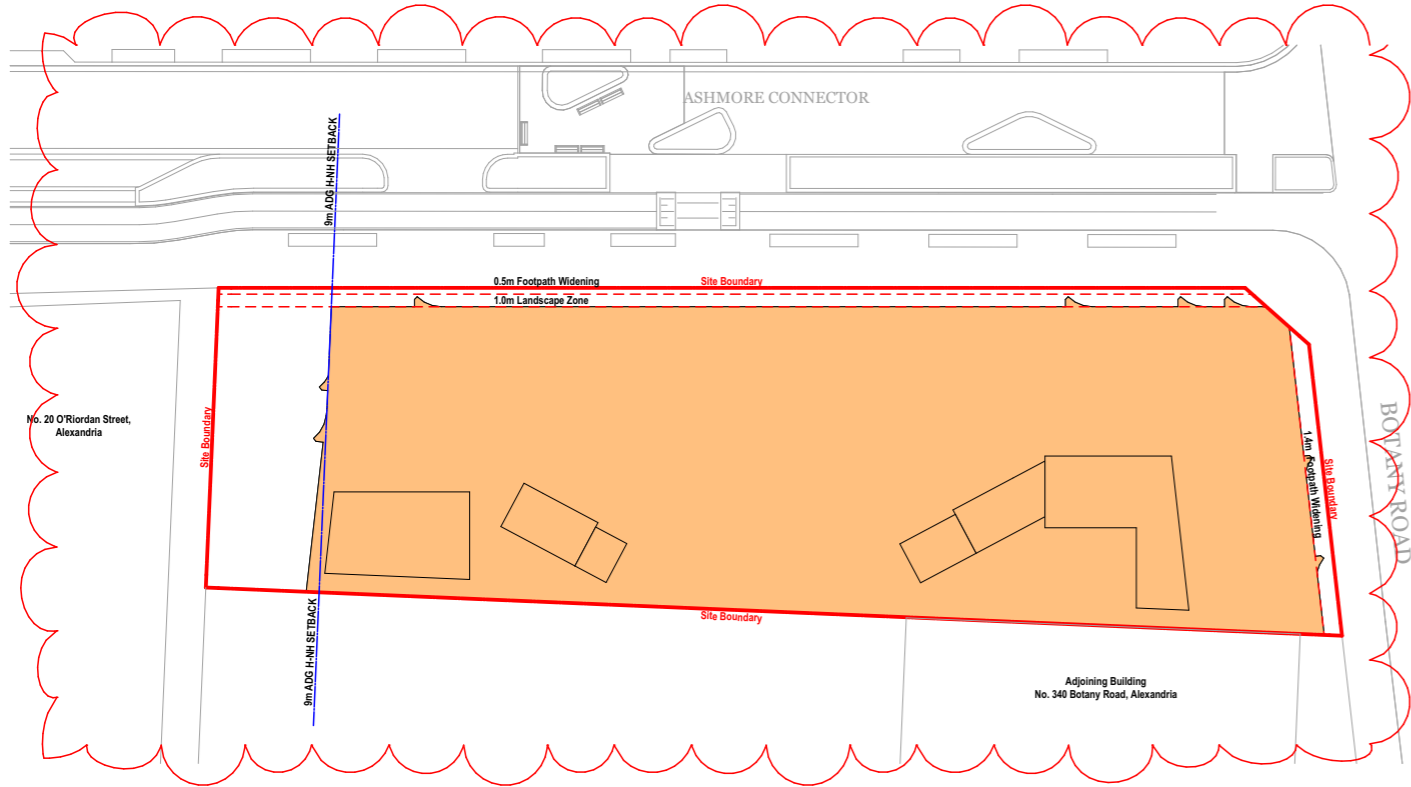

Level 10 Floor



DKO Architecture (NSW) Pty Ltd | T +61 2 8346 4500  
 42 Davies Street | info@DKO.com.au  
 Surry Hills, NSW 2010 | www.DKO.com.au  
 ABN: 81956706590


© DKO Architecture (NSW) Pty Ltd  
 Except as allowed under copyright act, no part of this  
 drawing may be reproduced or otherwise dealt with  
 without written permission of DKO Architecture.

Rev	Date	By	Chk	Description
B	2/02/2024	JC	DF	Issue for DA



Project Name	Botany Road, Alexandria
Project Number	11942
Date	24/09/2024
Scale	1:600@A3

Drawing Name	Envelope Plan
Drawing Number	<b>DA101</b>
Revision	<b>B</b>

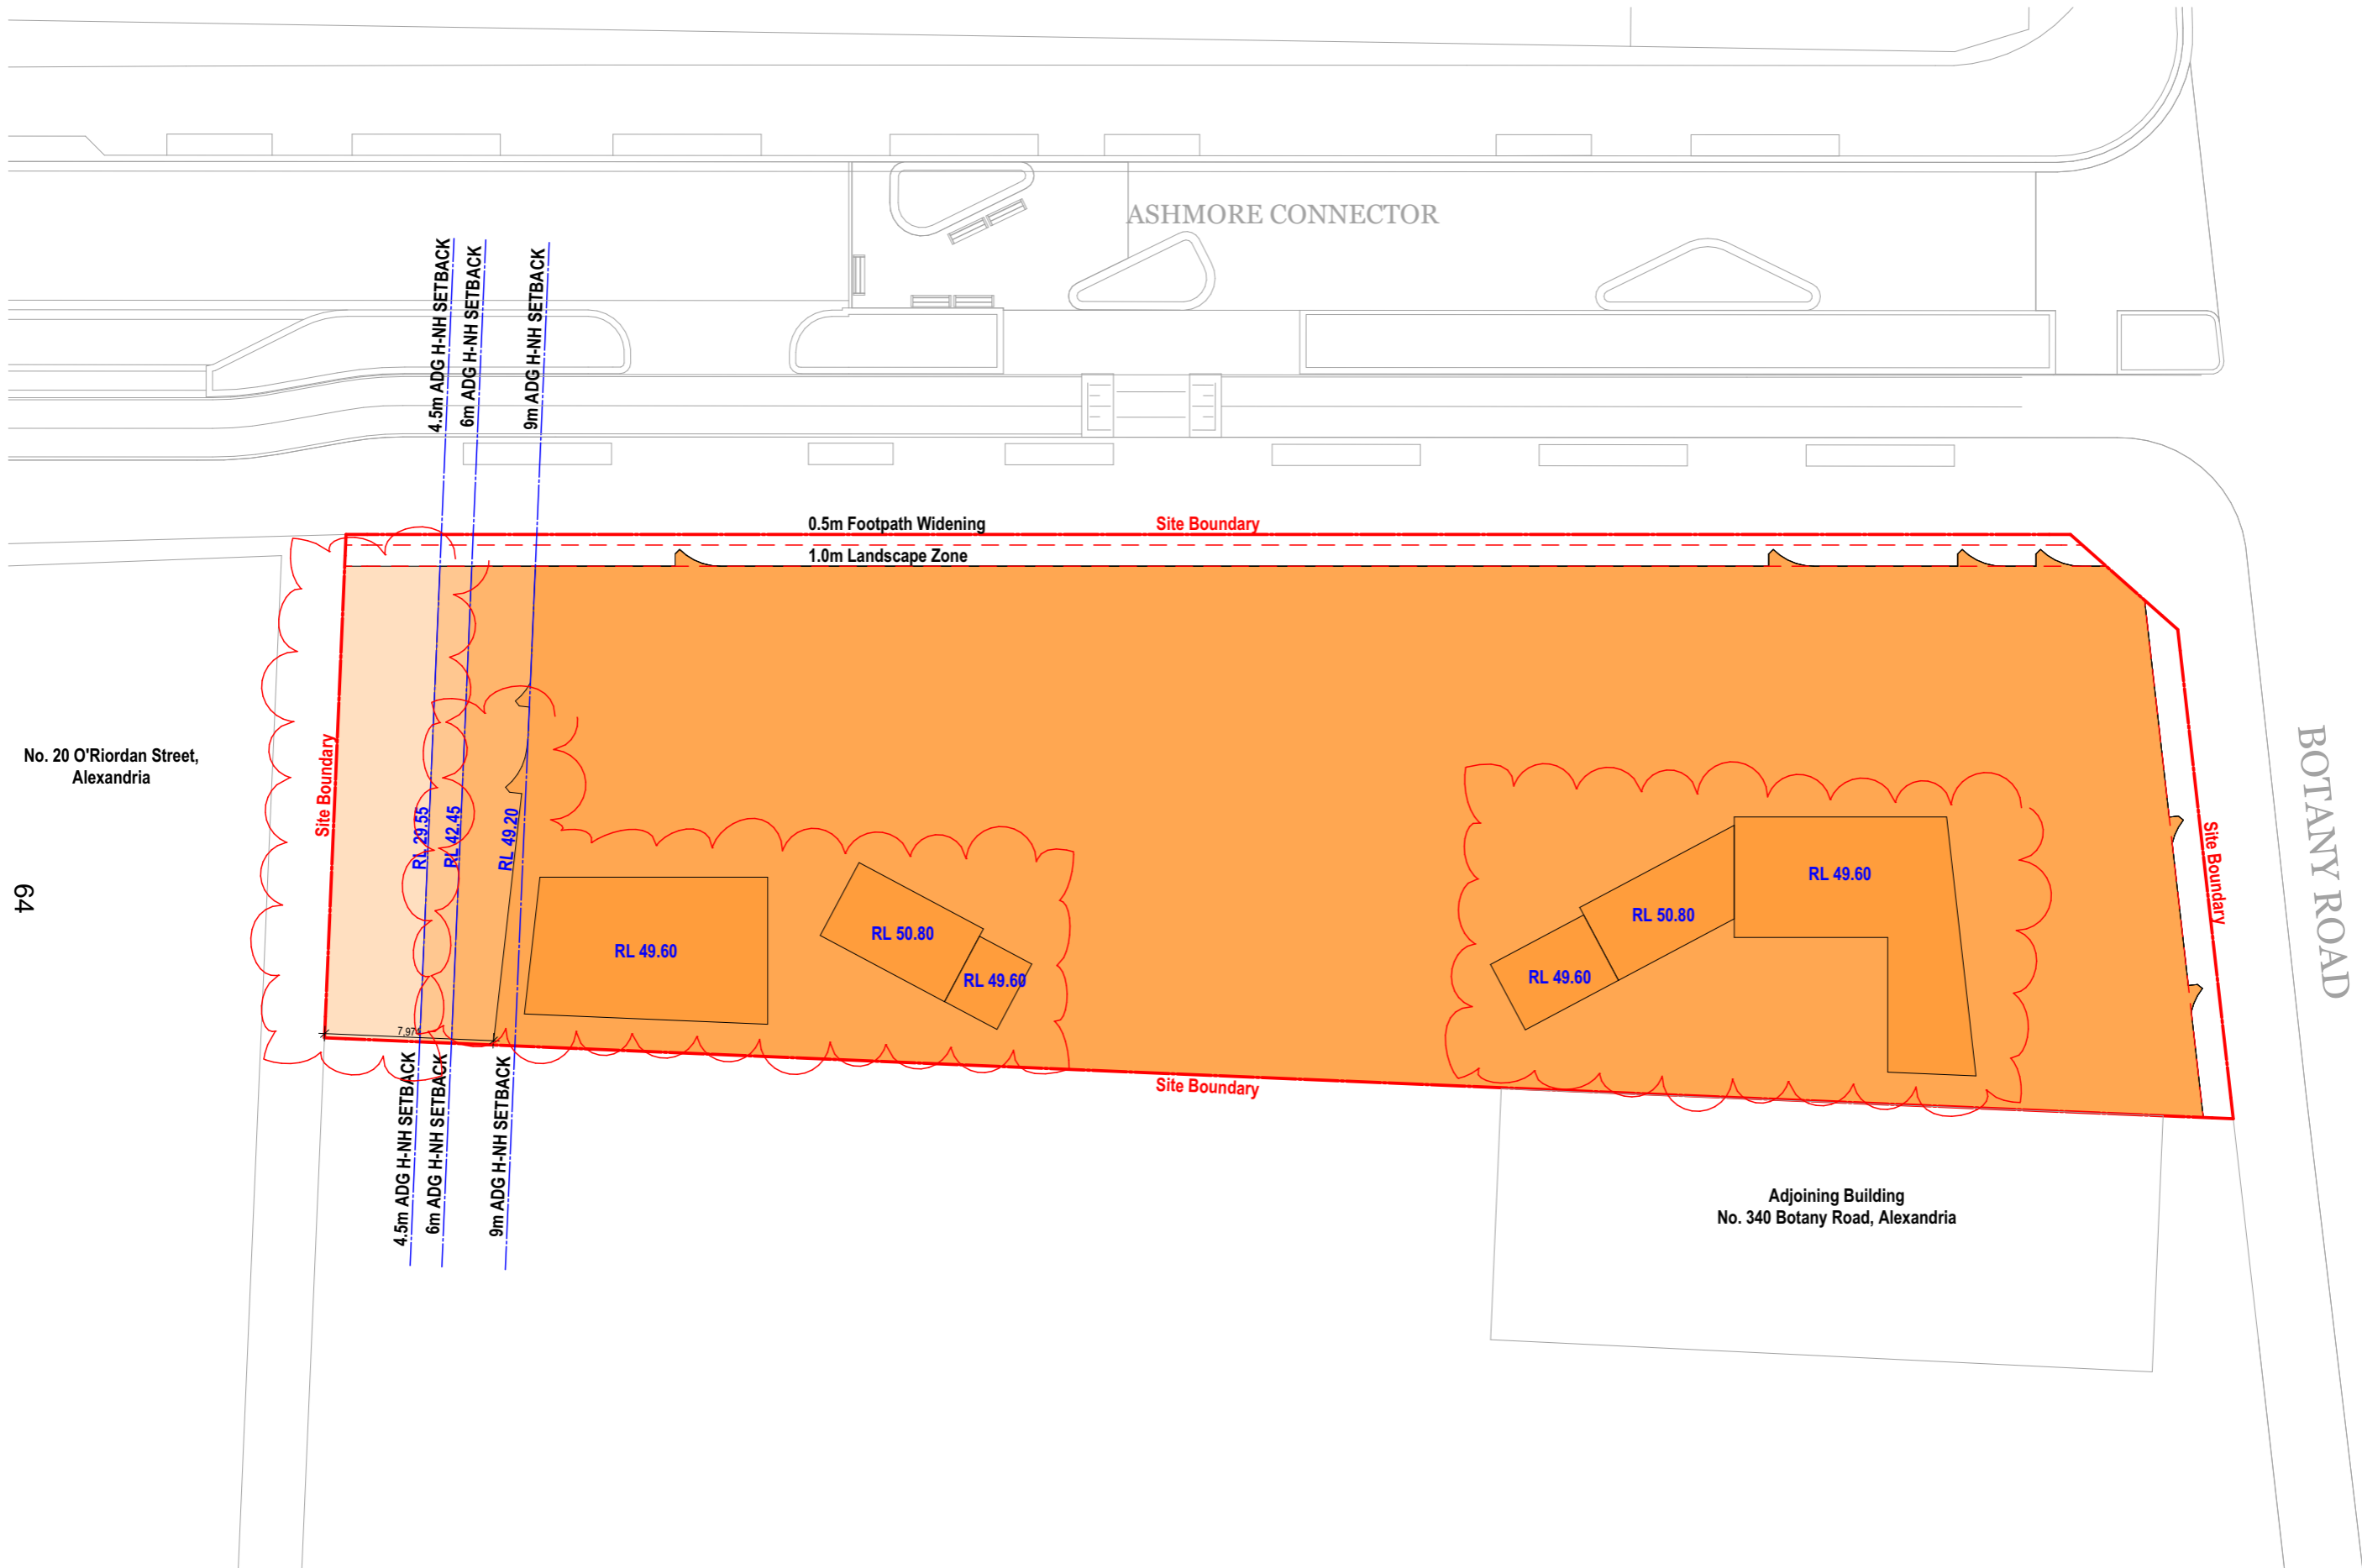

Envelope Plan



DKO Architecture (NSW) Pty Ltd  
42 Davies Street  
Surry Hills, NSW 2010  
ABN: 81956706590

T +61 2 8346 4500  
info@DKO.com.au  
www.DKO.com.au




© DKO Architecture (NSW) Pty Ltd  
Except as allowed under copyright act, no part of this drawing may be reproduced or otherwise dealt with without written permission of DKO Architecture.

Rev	Date	By	Chk	Description
B	2/02/2024	JC	DF	Issue for DA



Project Name Botany Road, Alexandria  
Project Number 11942  
Date 24/09/2024  
Scale 1:300@A3

Drawing Name Envelope Plan - Overall  
Drawing Number **DA102**  
Revision **B**

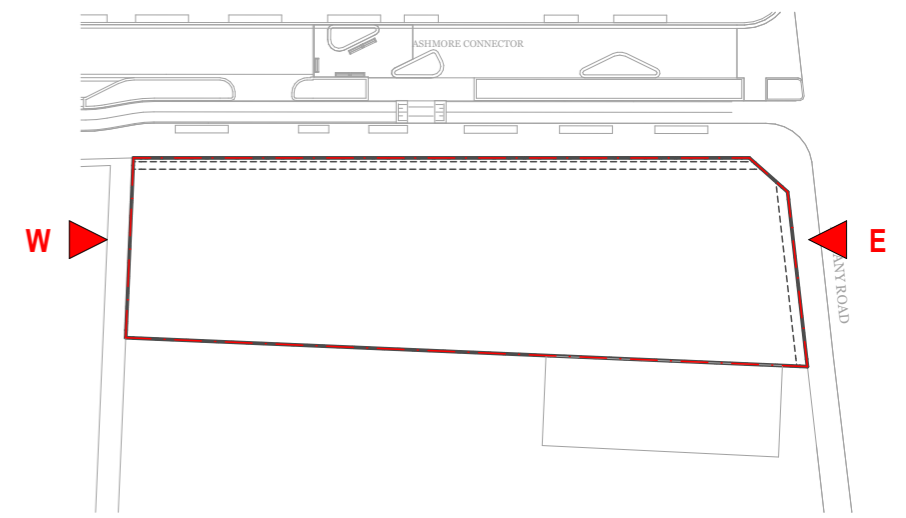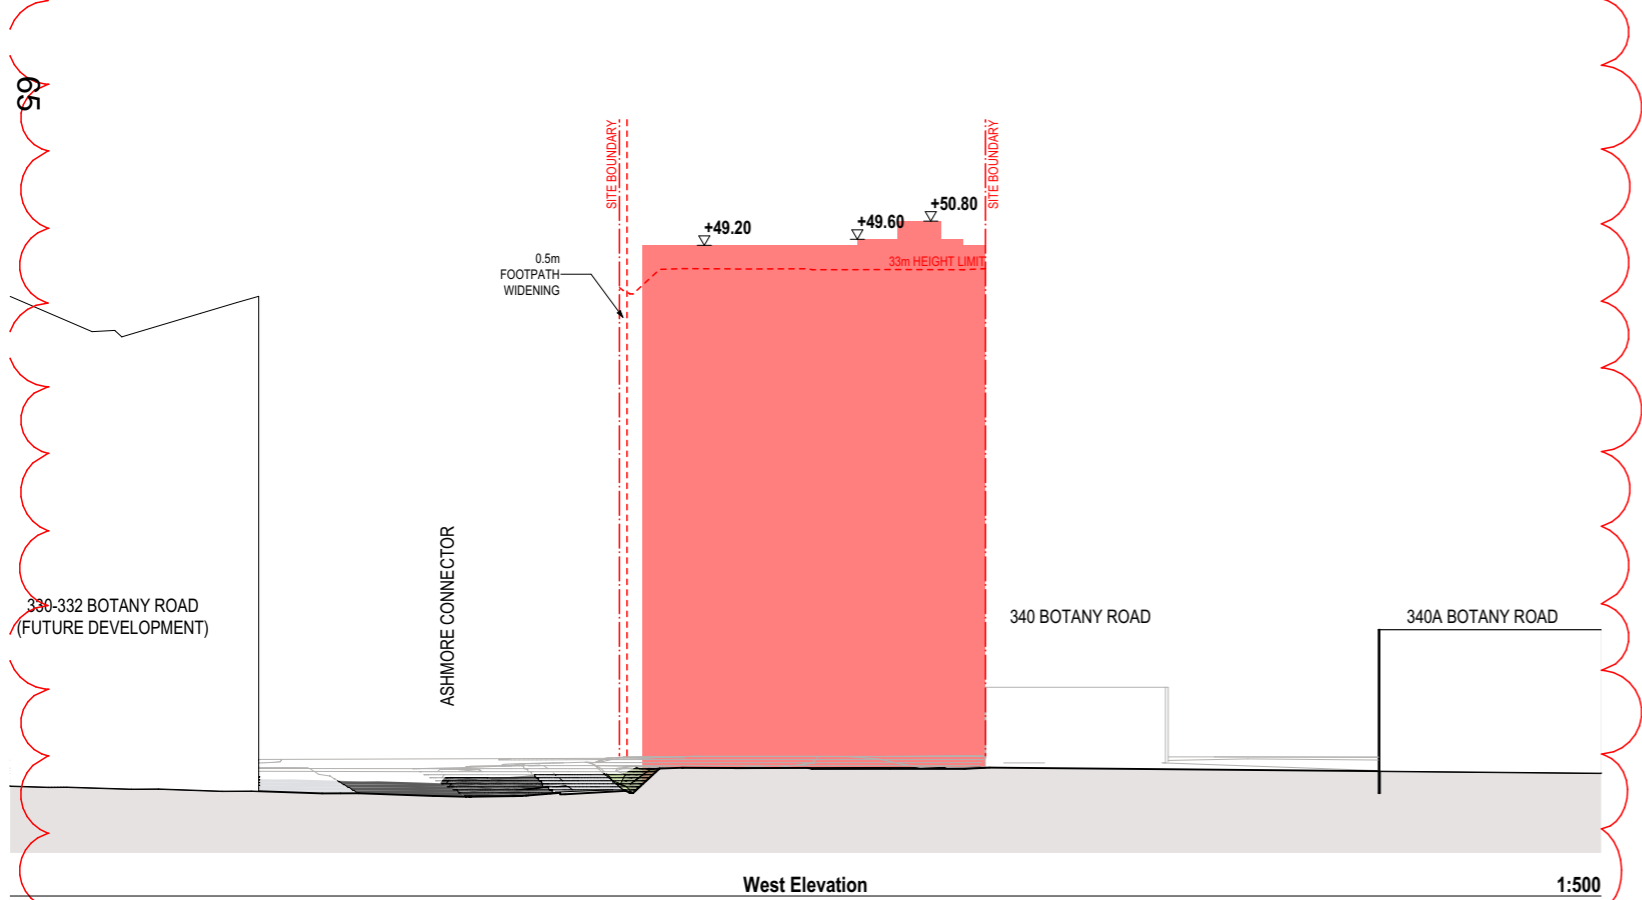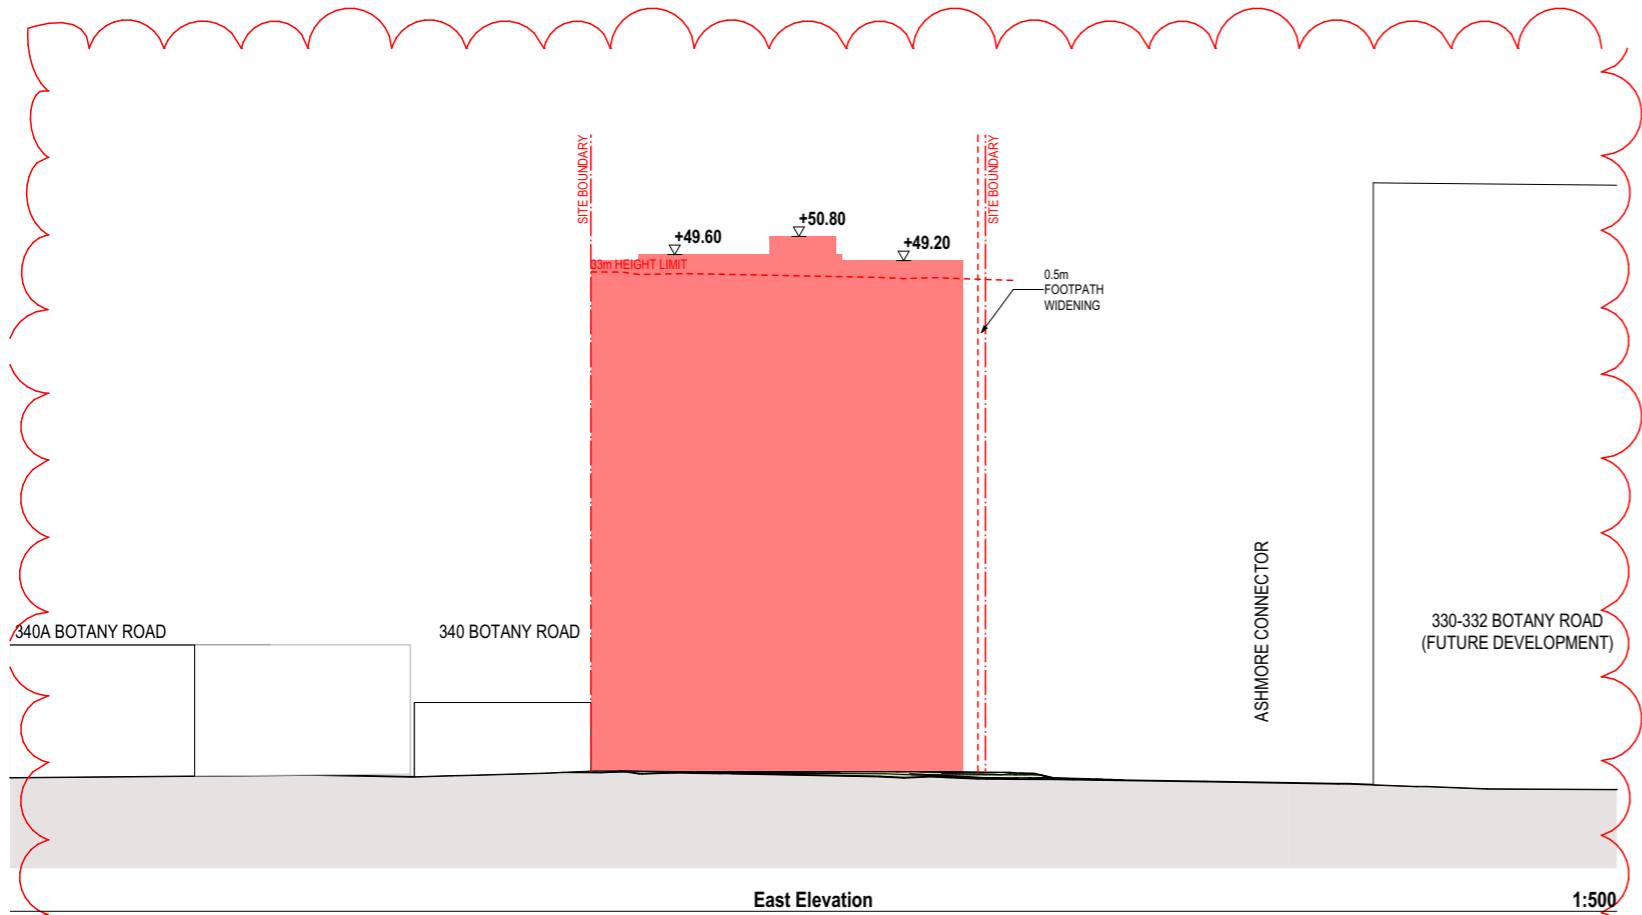


DKO Architecture (NSW) Pty Ltd  
 42 Davies Street  
 Surry Hills, NSW 2010  
 ABN: 81956706590

T +61 2 8346 4500  
 info@DKO.com.au  
 www.DKO.com.au




© DKO Architecture (NSW) Pty Ltd  
 Except as allowed under copyright act, no part of this  
 drawing may be reproduced or otherwise dealt with  
 without written permission of DKO Architecture.

Rev	Date	By	Chk	Description
B	2/02/2024	JC	DF	Issue for DA

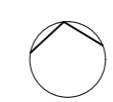

Project Name Botany Road, Alexandria  
 Project Number 11942  
 Date 24/09/2024  
 Scale 1:500@A3

Drawing Name Envelope Elevations  
 Drawing Number **DA200**  
 Revision **B**

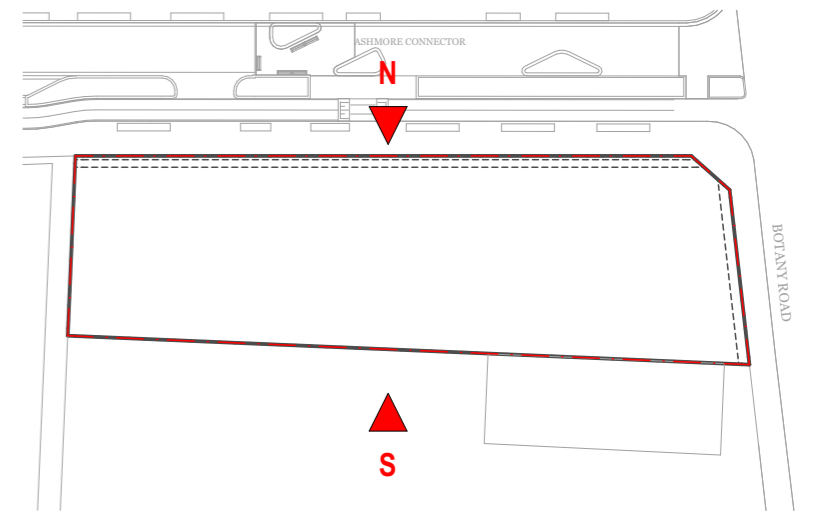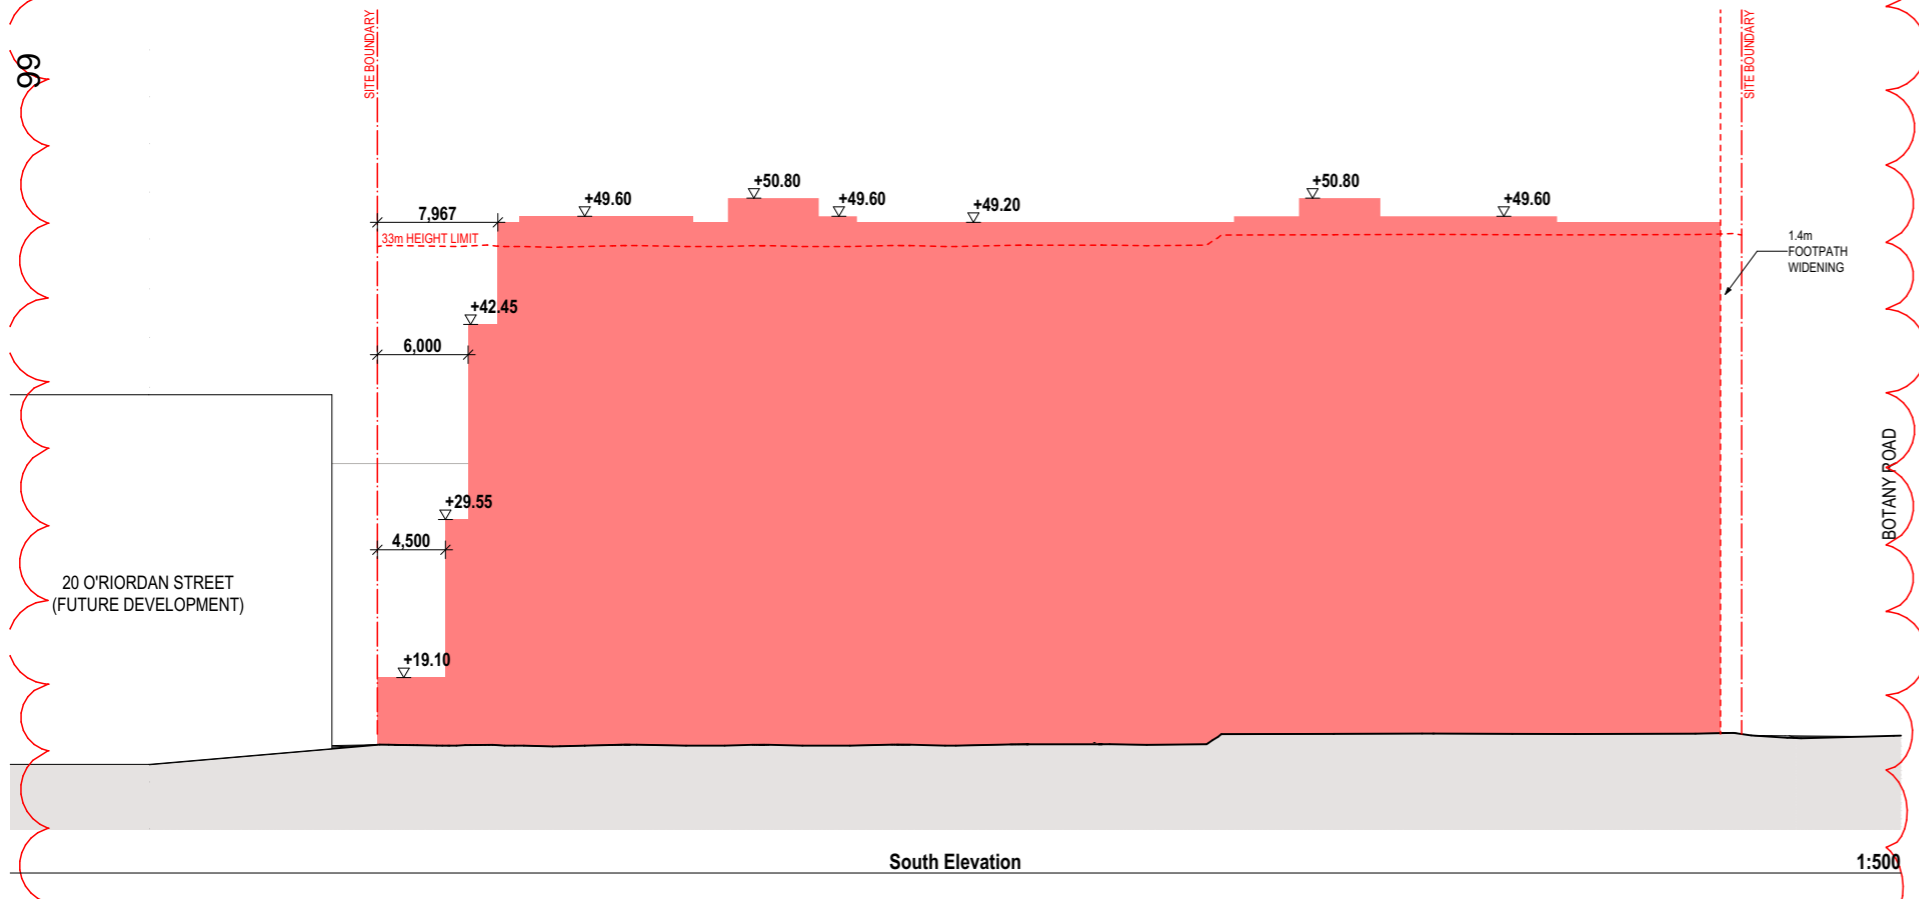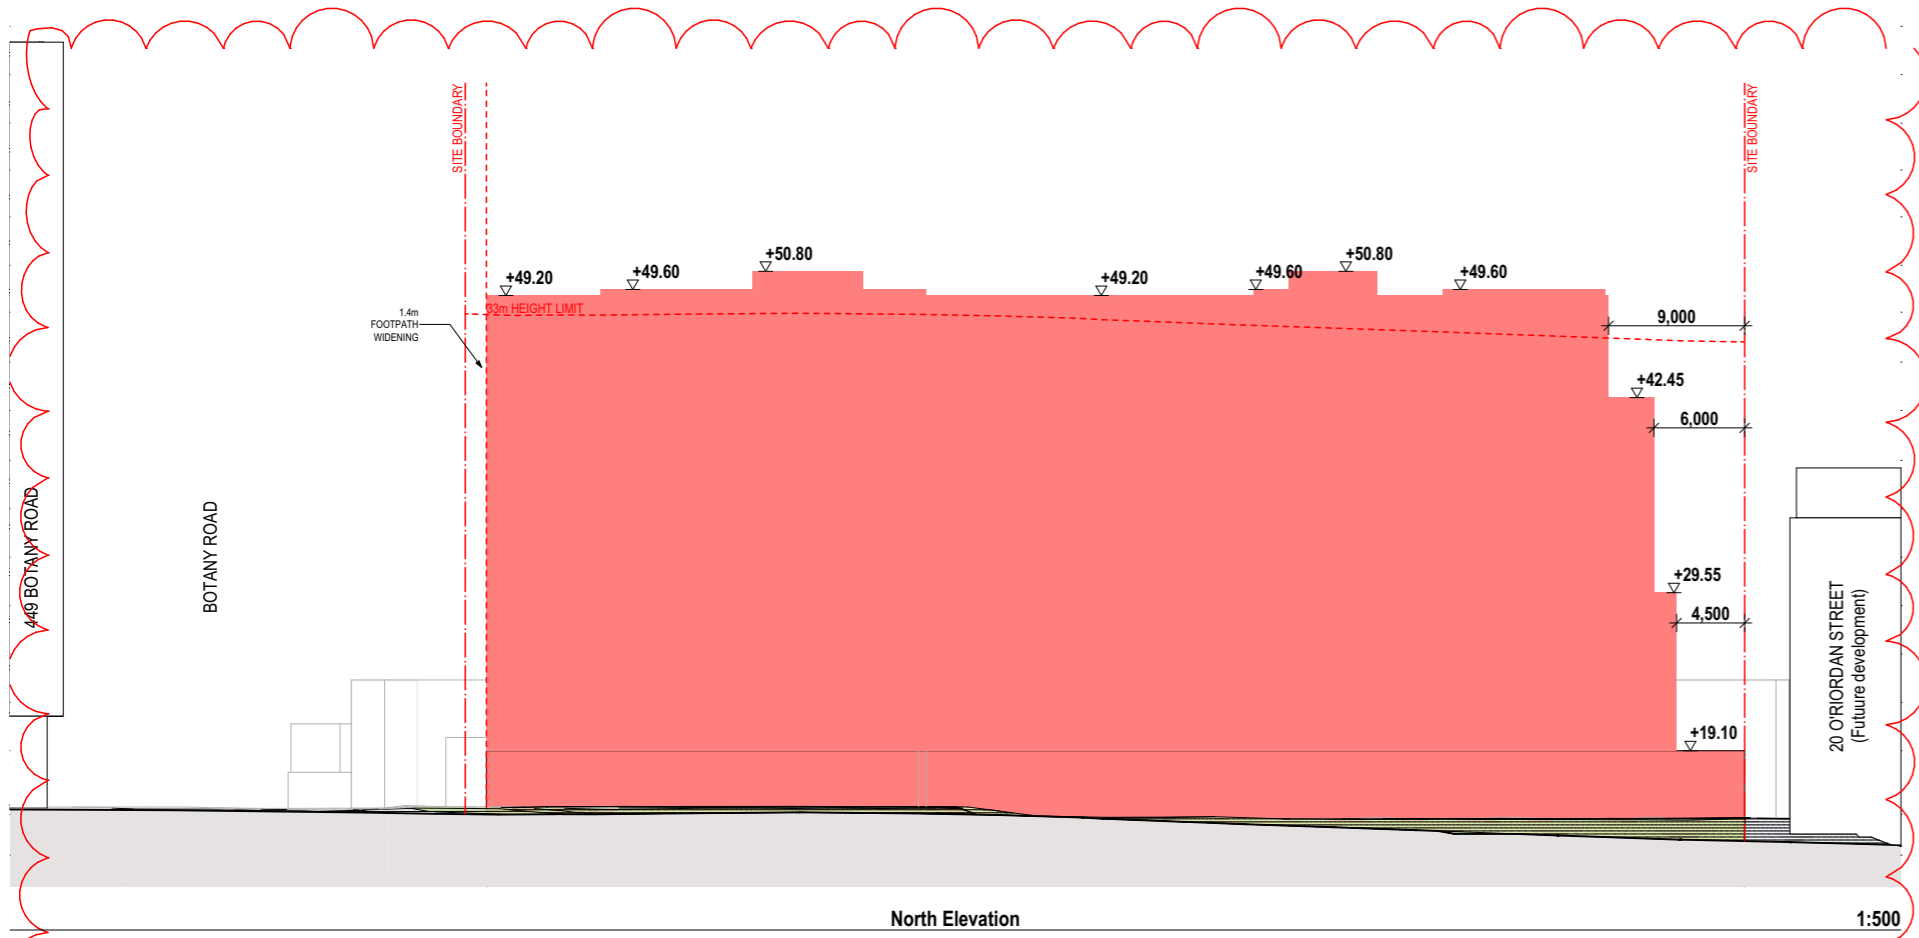

DKO Architecture (NSW) Pty Ltd | T +61 2 8346 4500  
 42 Davies Street | info@DKO.com.au  
 Surry Hills, NSW 2010 | www.DKO.com.au  
 ABN: 81956706590

© DKO Architecture (NSW) Pty Ltd  
 Except as allowed under copyright act, no part of this  
 drawing may be reproduced or otherwise dealt with  
 without written permission of DKO Architecture.

Rev	Date	By	Chk	Description
B	2/02/2024	JC	DF	Issue for DA



Project Name	Botany Road, Alexandria
Project Number	11942
Date	24/09/2024
Scale	1:500@A3

Project Name	Botany Road, Alexandria
Project Number	11942
Date	24/09/2024
Scale	1:500@A3

Drawing Name	Envelope Elevations
Drawing Number	<b>DA201</b>
Revision	<b>B</b>