



TRAFFIC GUIDANCE SCHEMES

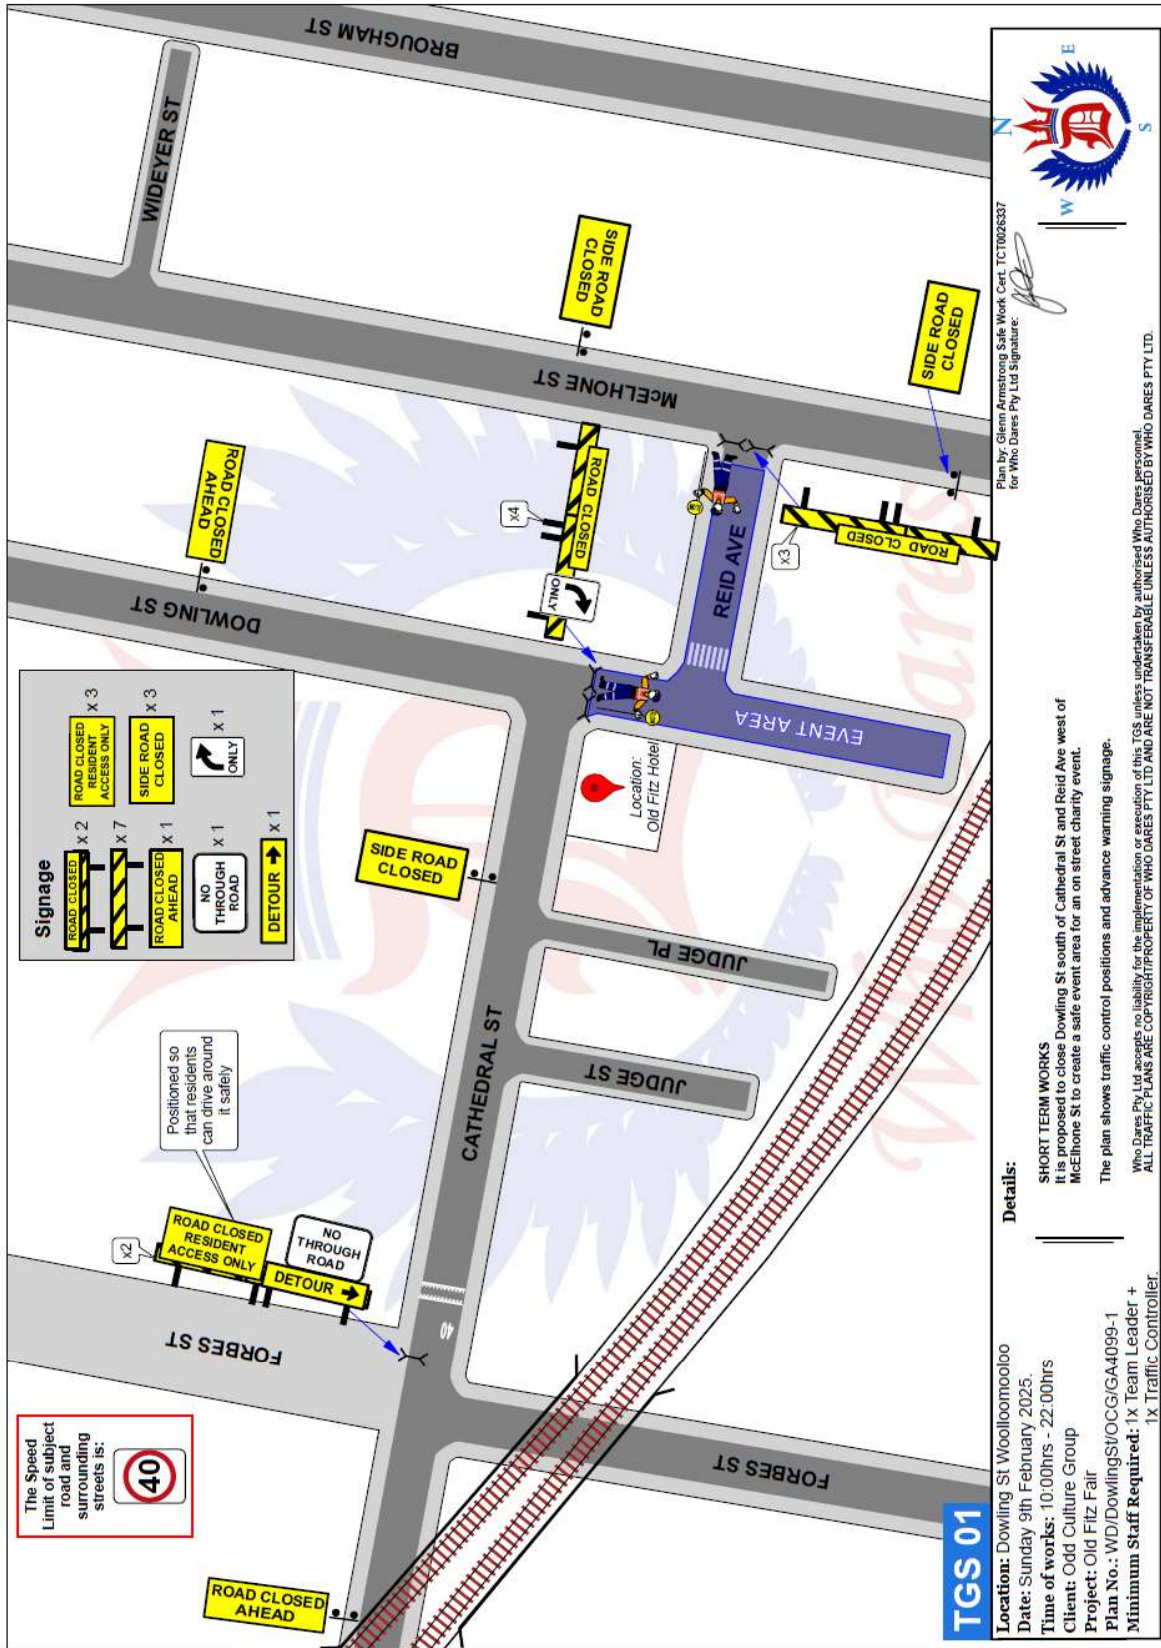

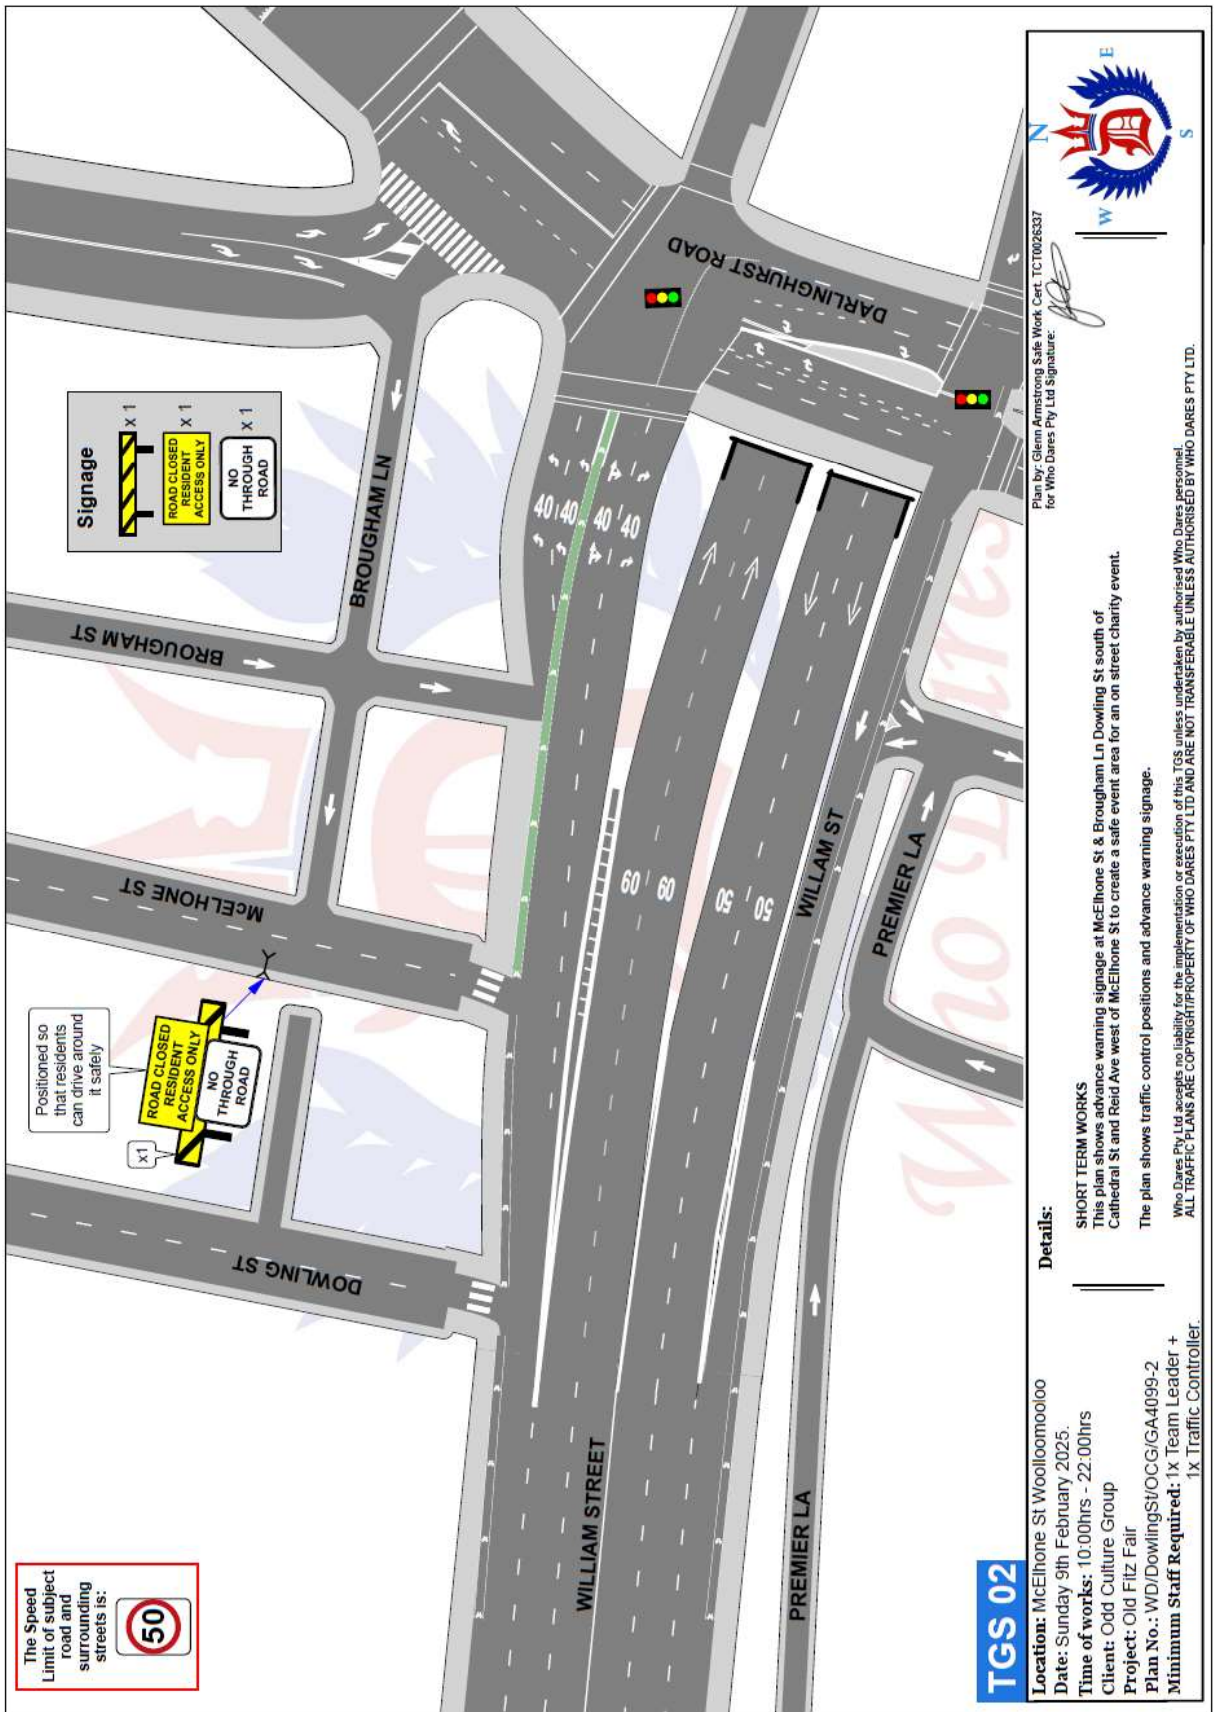


TGS 02

Location: McElhone St Woolloomooloo
Date: Sunday 9th February 2025.
Time of works: 10:00hrs - 22:00hrs
Client: Odd Culture Group
Project: Old Fitz Fair
Plan No.: WD/DowlingSt/OCC/GA4099-2
Minimum Staff Required: 1x Team Leader + 1x Traffic Controller.

Details:
SHORT TERM WORKS
 This plan shows advance warning signage at McElhone St & Brougham Ln Dowling St south of Cathedral St and Reid Ave west of McElhone St to create a safe event area for an on street charity event.
 The plan shows traffic control positions and advance warning signage.
 Who Dares Pty Ltd accepts no liability for the implementation or execution of this TGS unless undertaken by authorised Who Dares personnel.
 ALL TRAFFIC PLANS ARE COPYRIGHT PROPERTY OF WHO DARES PTY LTD AND ARE NOT TRANSFERABLE UNLESS AUTHORISED BY WHO DARES PTY LTD.

Plan by: Glenn Armstrong Safe Work Cert. TC10028337
 for Who Dares Pty Ltd Signature: *[Signature]*

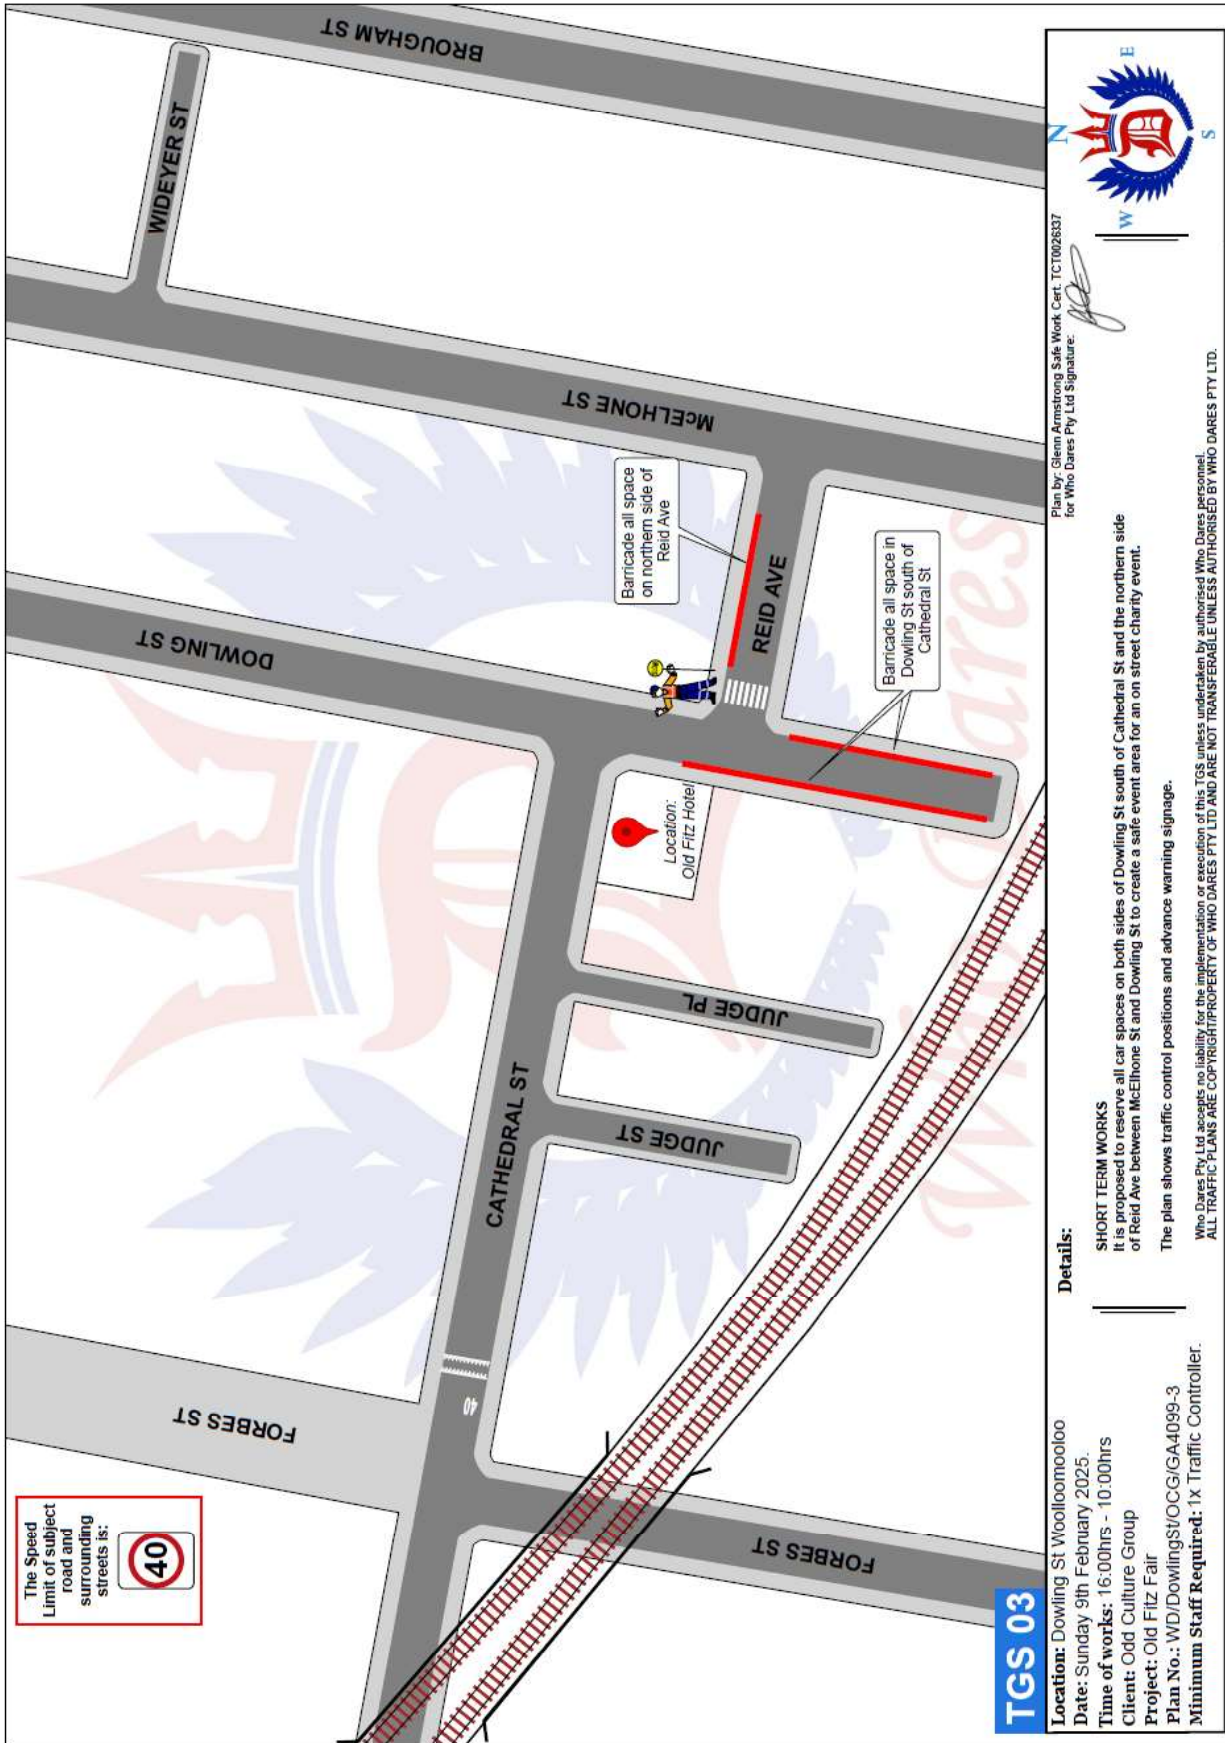

Plan by: Glenn Armstrong Safe Work Cert. TC1002837
 for Who Dares Pty Ltd Signature: *[Signature]*



TGS 03

Location: Dowling St Woolloomooloo
Date: Sunday 9th February 2025.
Time of works: 16:00hrs - 10:00hrs
Client: Odd Culture Group
Project: Old Fitz Fair
Plan No.: WD/DowlingSt/OCG/GA4099-3
Minimum Staff Required: 1x Traffic Controller.

Details:

SHORT TERM WORKS
 It is proposed to reserve all car spaces on both sides of Dowling St south of Cathedral St and the northern side of Reid Ave between McElhone St and Dowling St to create a safe event area for an on street charity event.
 The plan shows traffic control positions and advance warning signage.
 Who Dares Pty Ltd accepts no liability for the implementation or execution of this TGS unless undertaken by authorised Who Dares personnel.
 ALL TRAFFIC PLANS ARE COPYRIGHT PROPERTY OF WHO DARES PTY LTD AND ARE NOT TRANSFERABLE UNLESS AUTHORISED BY WHO DARES PTY LTD.