


Legend

- Access Route
- Bollard
- Detour Route
- Layover Area
- Pedestrian Tape
- Police
- Traffic Controller

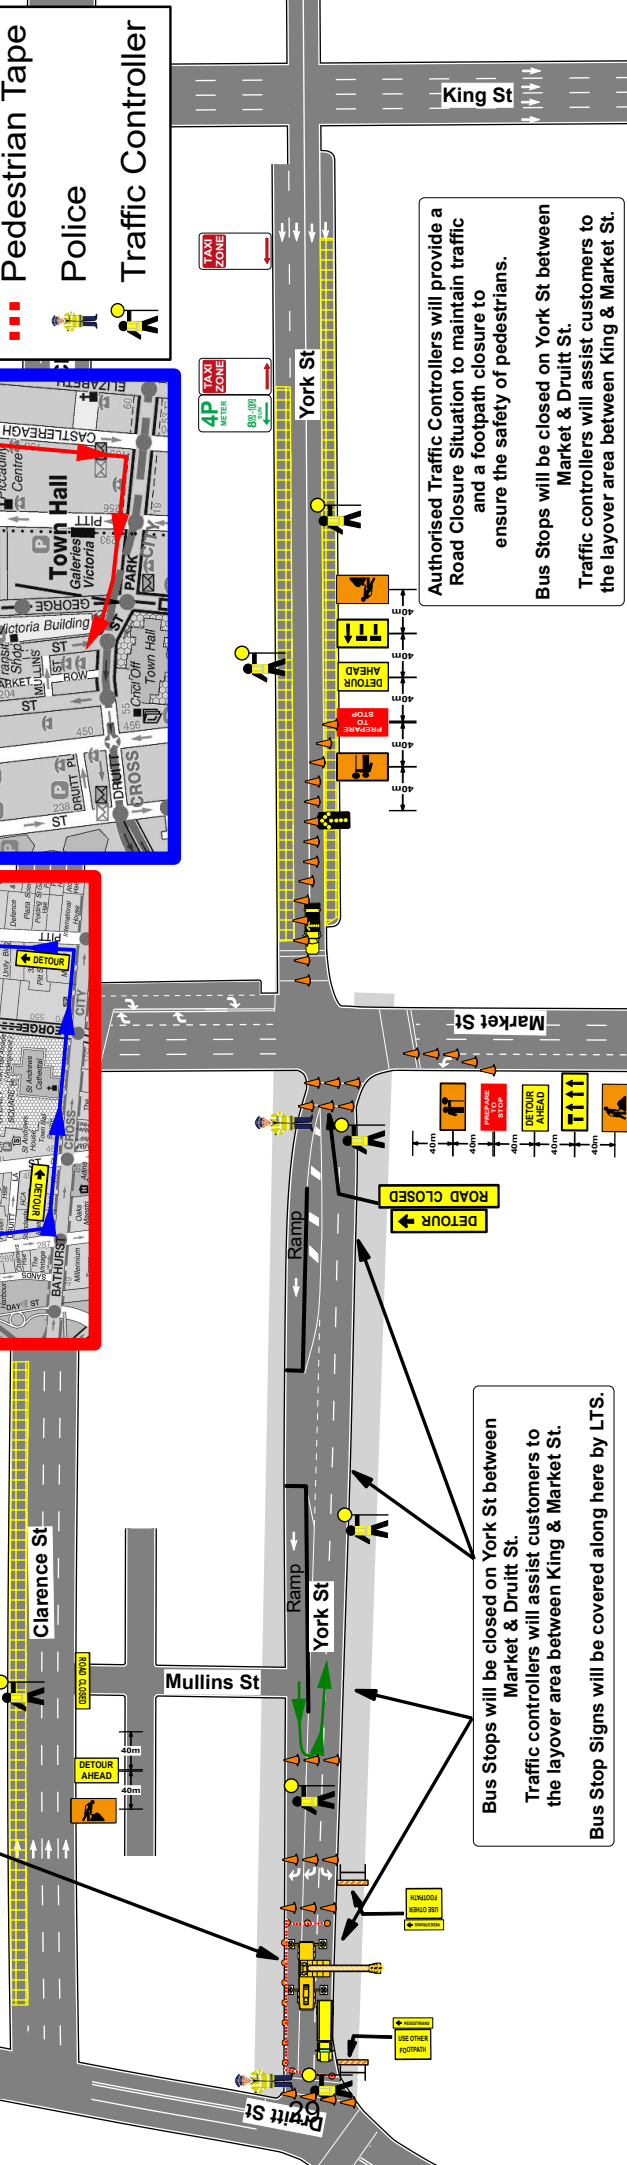

Local Traffic Services Plan Drawn By Kevin Boughton 0430 336 969 9603 8886	Client TWO WAY CRANES Location Of Work York St, Sydney	Date 31/10/24	Plan No: 5599 Rev 1	Speed of traffic Km/h		Traffic controller at beginning of taper	Lateral Shift Taper	Merge Taper
				Type Of Closure Road Closure	On Site Contact David Gillespie 0419 533 028			
		UBD REF FC 17			46-55	15	15	30
					56-65	30	30	60
					66-75	N/A	60	115
					76-85	N/A	90	130
					86-105	N/A	100	145
					Greater 105	N/A	110	160
								180

* Local Traffic Services (LTS), accepts no liability for the implementation or execution of this TCP unless undertaken by Authorised (LTS) personnel. * All Traffic Control plans are copyright / Property of (LTS) & are not transferable unless Authorised by (LTS). * This plan remains the property of (LTS). * This TCP is not to scale. * This TCP Complies with Australian Standards 1742-3 and the RTA Traffic Control at Work Sites Manual.