



Plan: Proposed On Street Bike Parking - Brown Street, Newtown

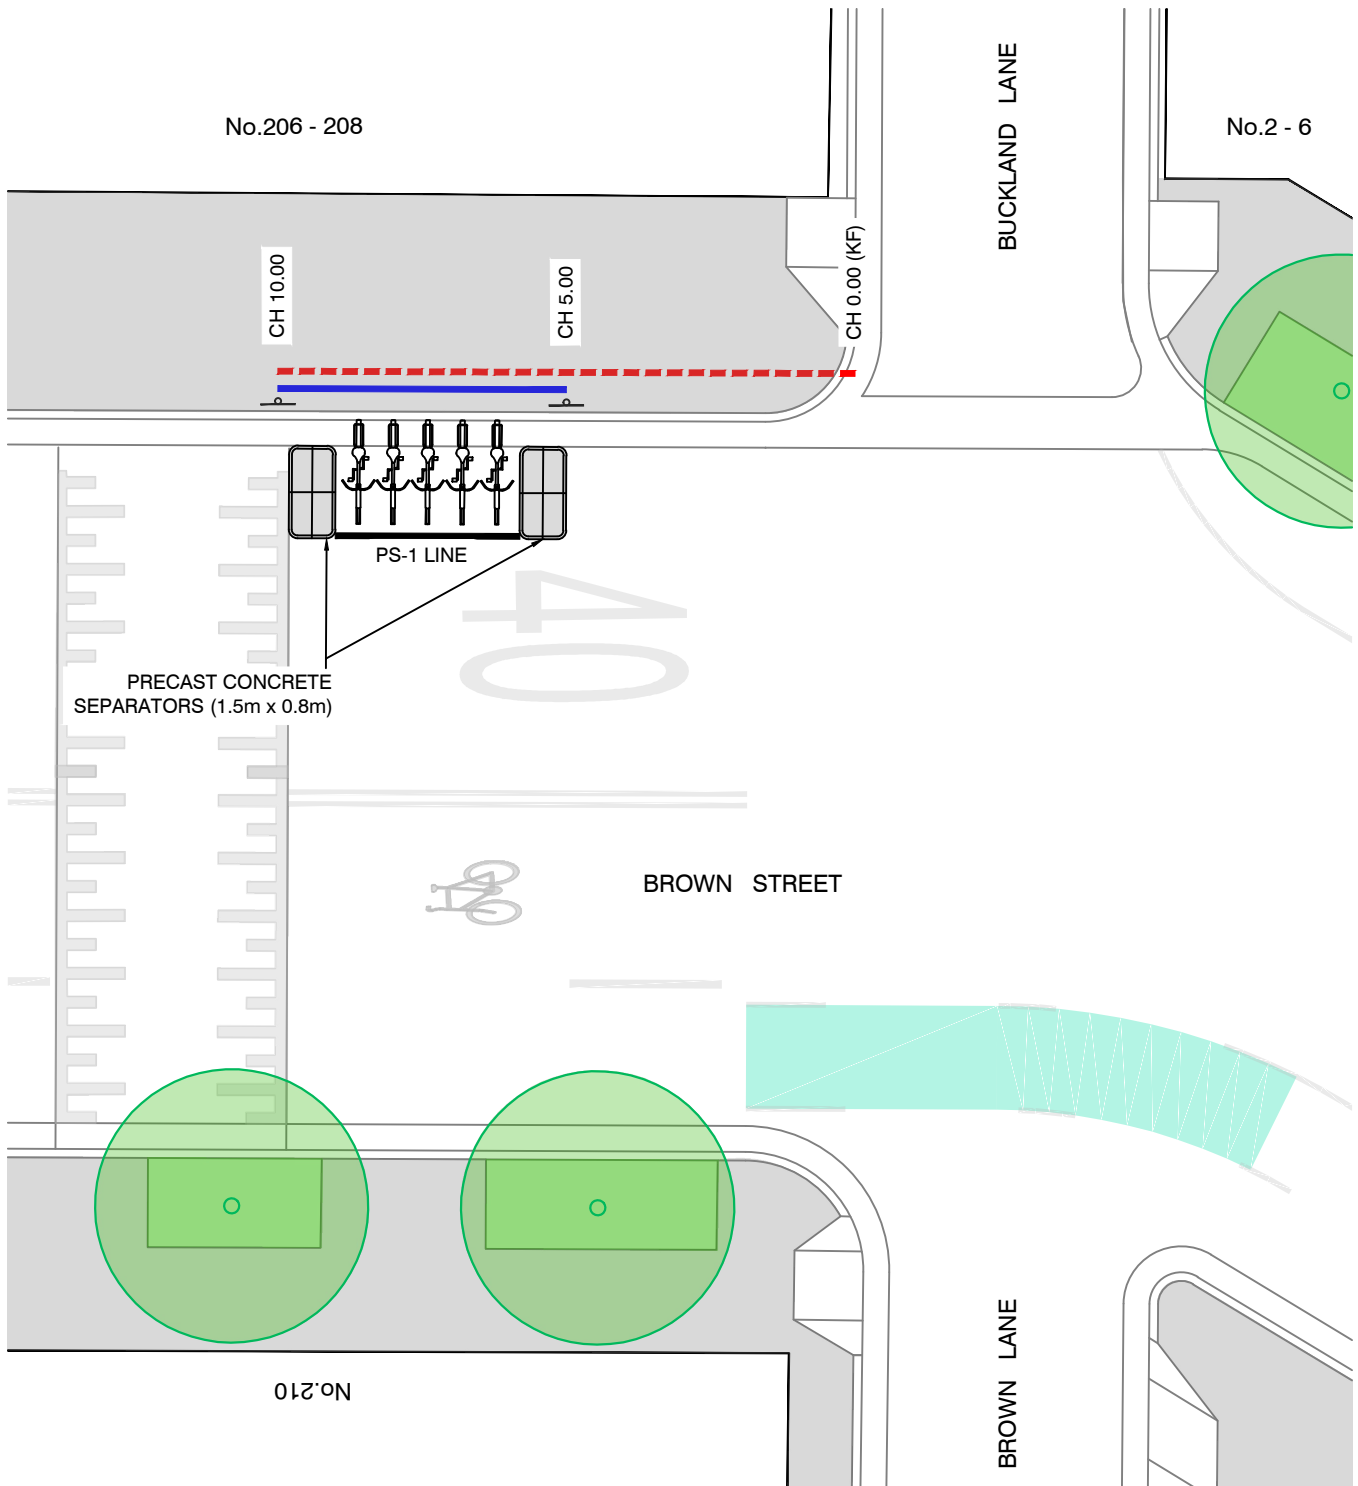


LEGEND

EXISTING

 NO STOPPING

PROPOSED

 P (BIKE ONLY)

 BIKE ENVELOPE