


Project Management Initials: _____ Designer: _____ Checked: _____ Approved: _____ ISO A4 210mm x 297mm

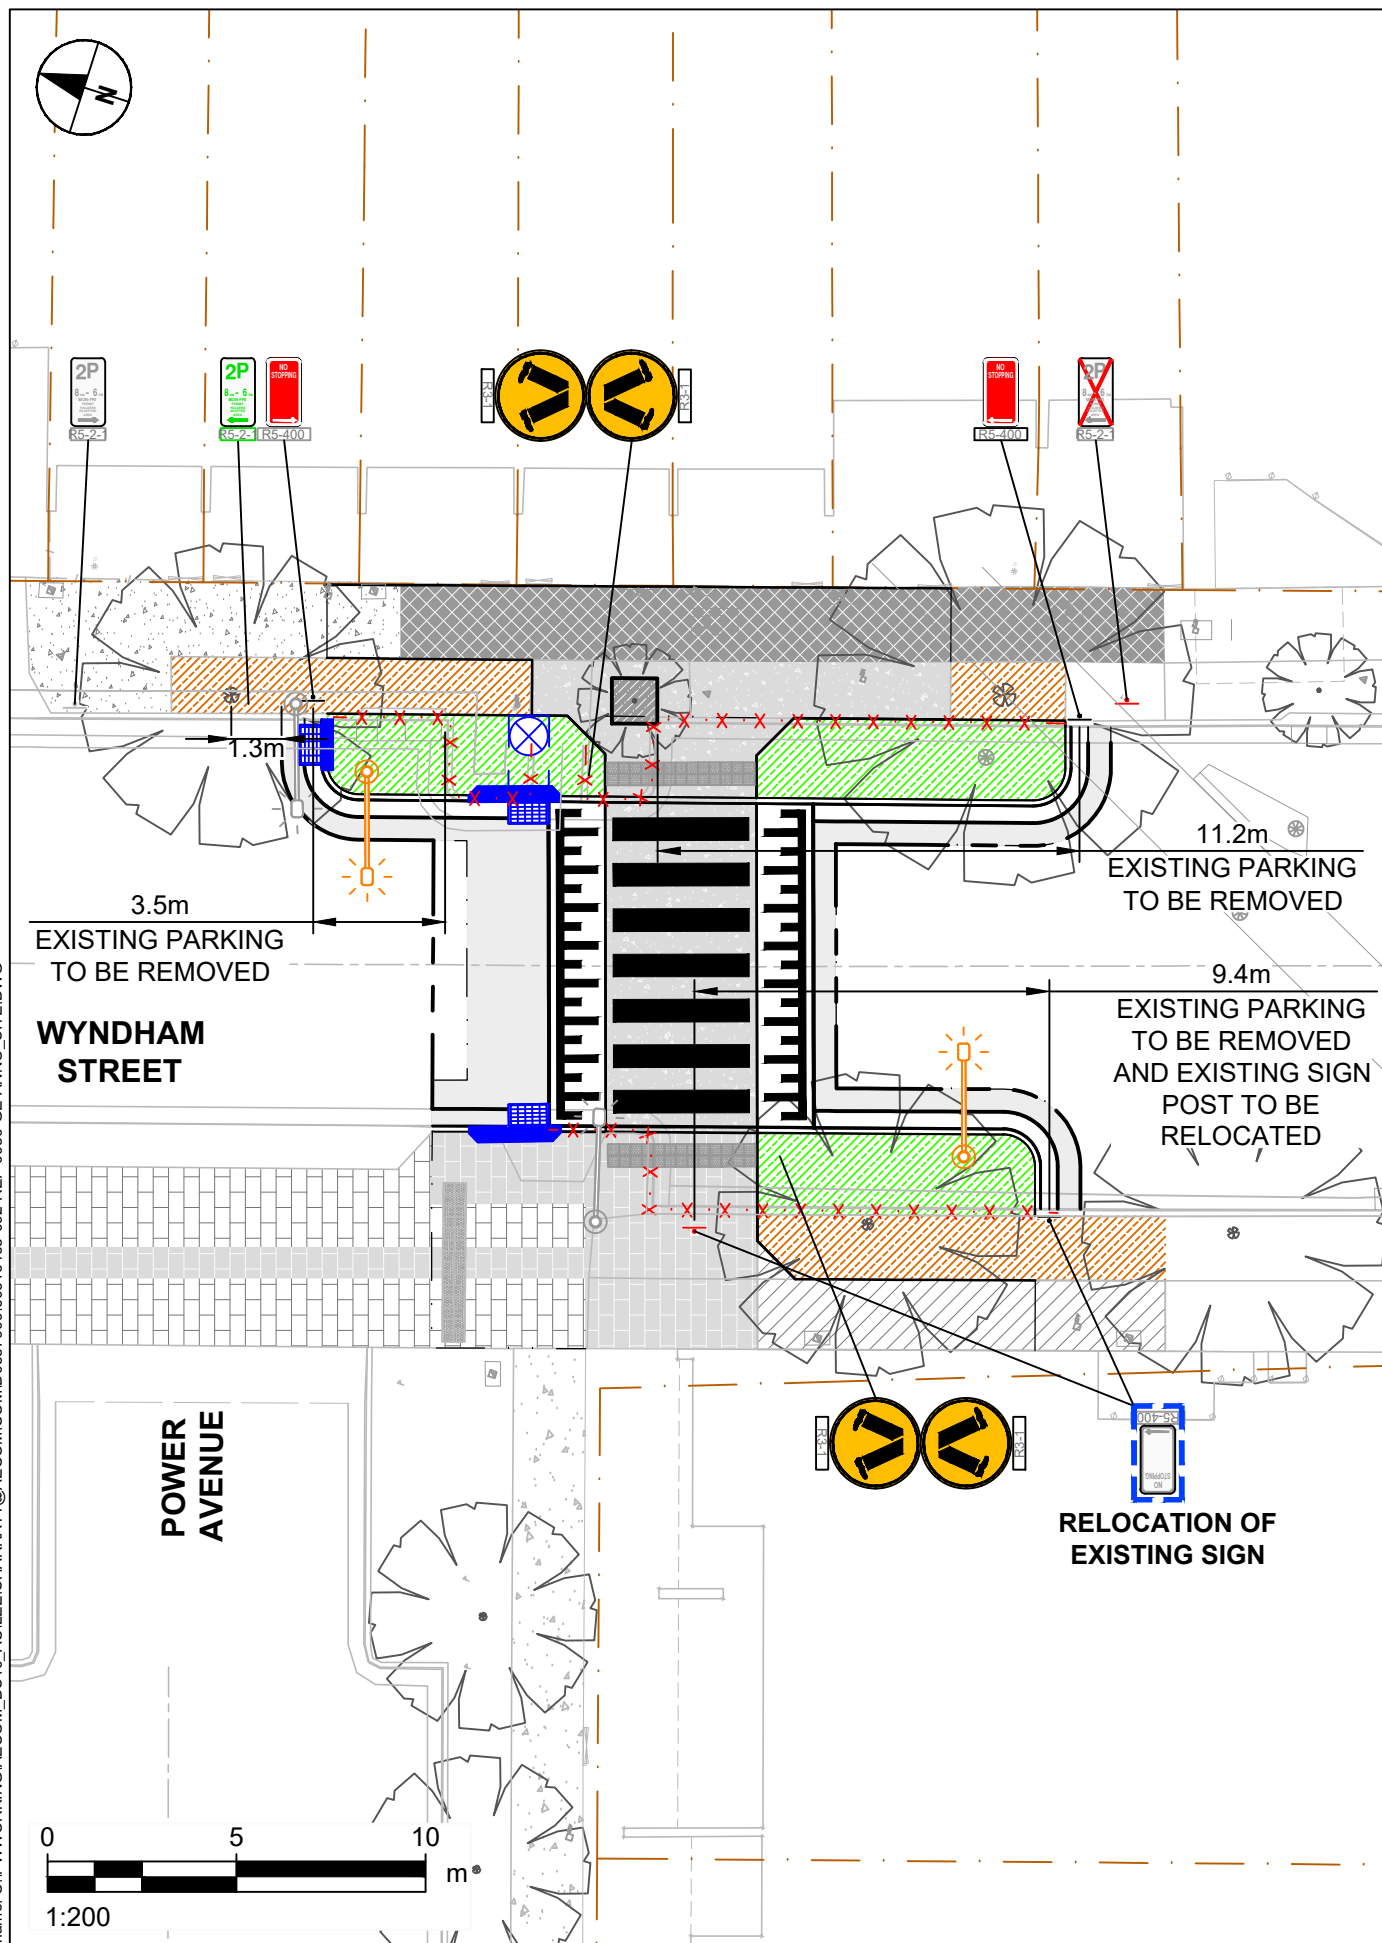

Last saved by: LEE SHARRATT(2025-03-14) Last Plotted: 2025-03-14
Filename: C:\P\WORKING\AECOM\COMID05570909\60616465-092-REF-0050-GE-ANNO_SITE.DWG

TRAFFIC COMMITTEE PLAN - FOR APPROVAL
PROPOSED PEDESTRIAN CROSSING - SHEET 1 OF 1
WYNDHAM STREET
60616465-092-SHT-0050-TC-0001
Project No.: 092_050 Date: 14.03.2025

