


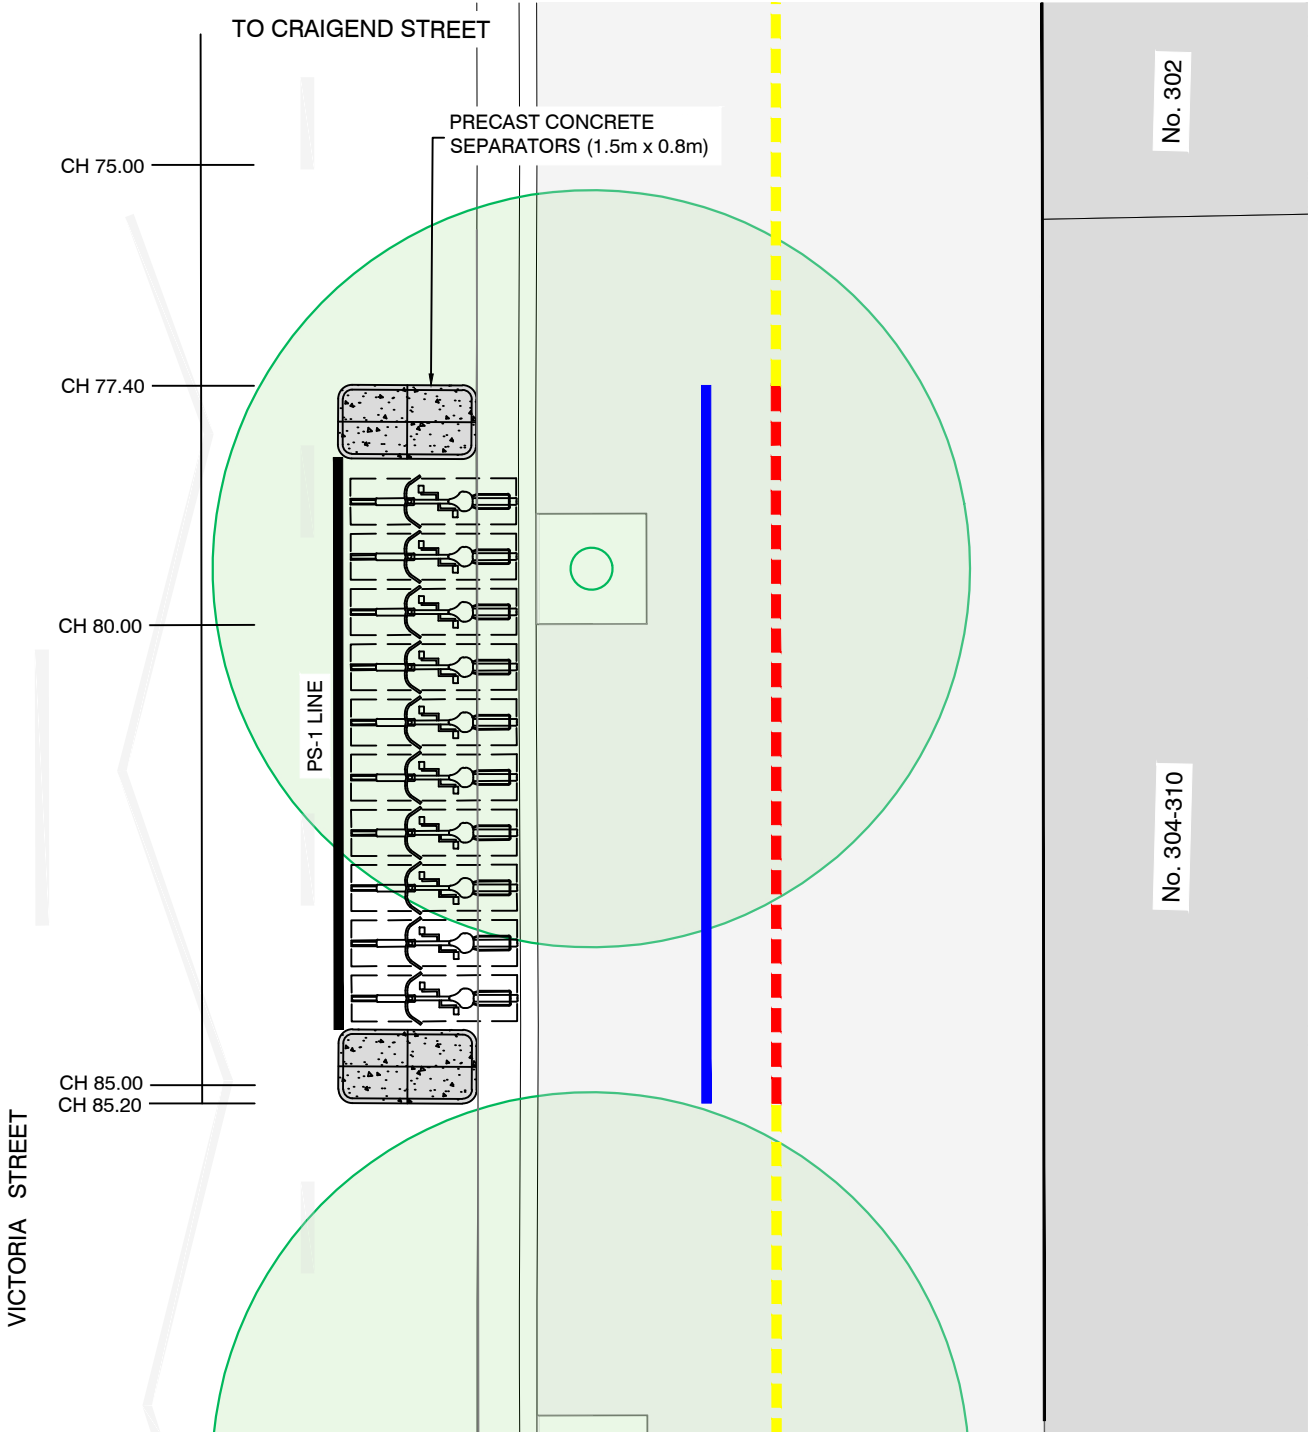



**Plan: Proposed On Street Bike Parking -  
304 Victoria Street, Darlinghurst**





**LEGEND**

**EXISTING**

-  NO PARKING
-  TICKET PARKING

**PROPOSED**

-  P (BIKE ONLY)
-  BIKE ENVELOPE