



# **Attachment B**

<b>Selected Drawings</b>
--------------------------

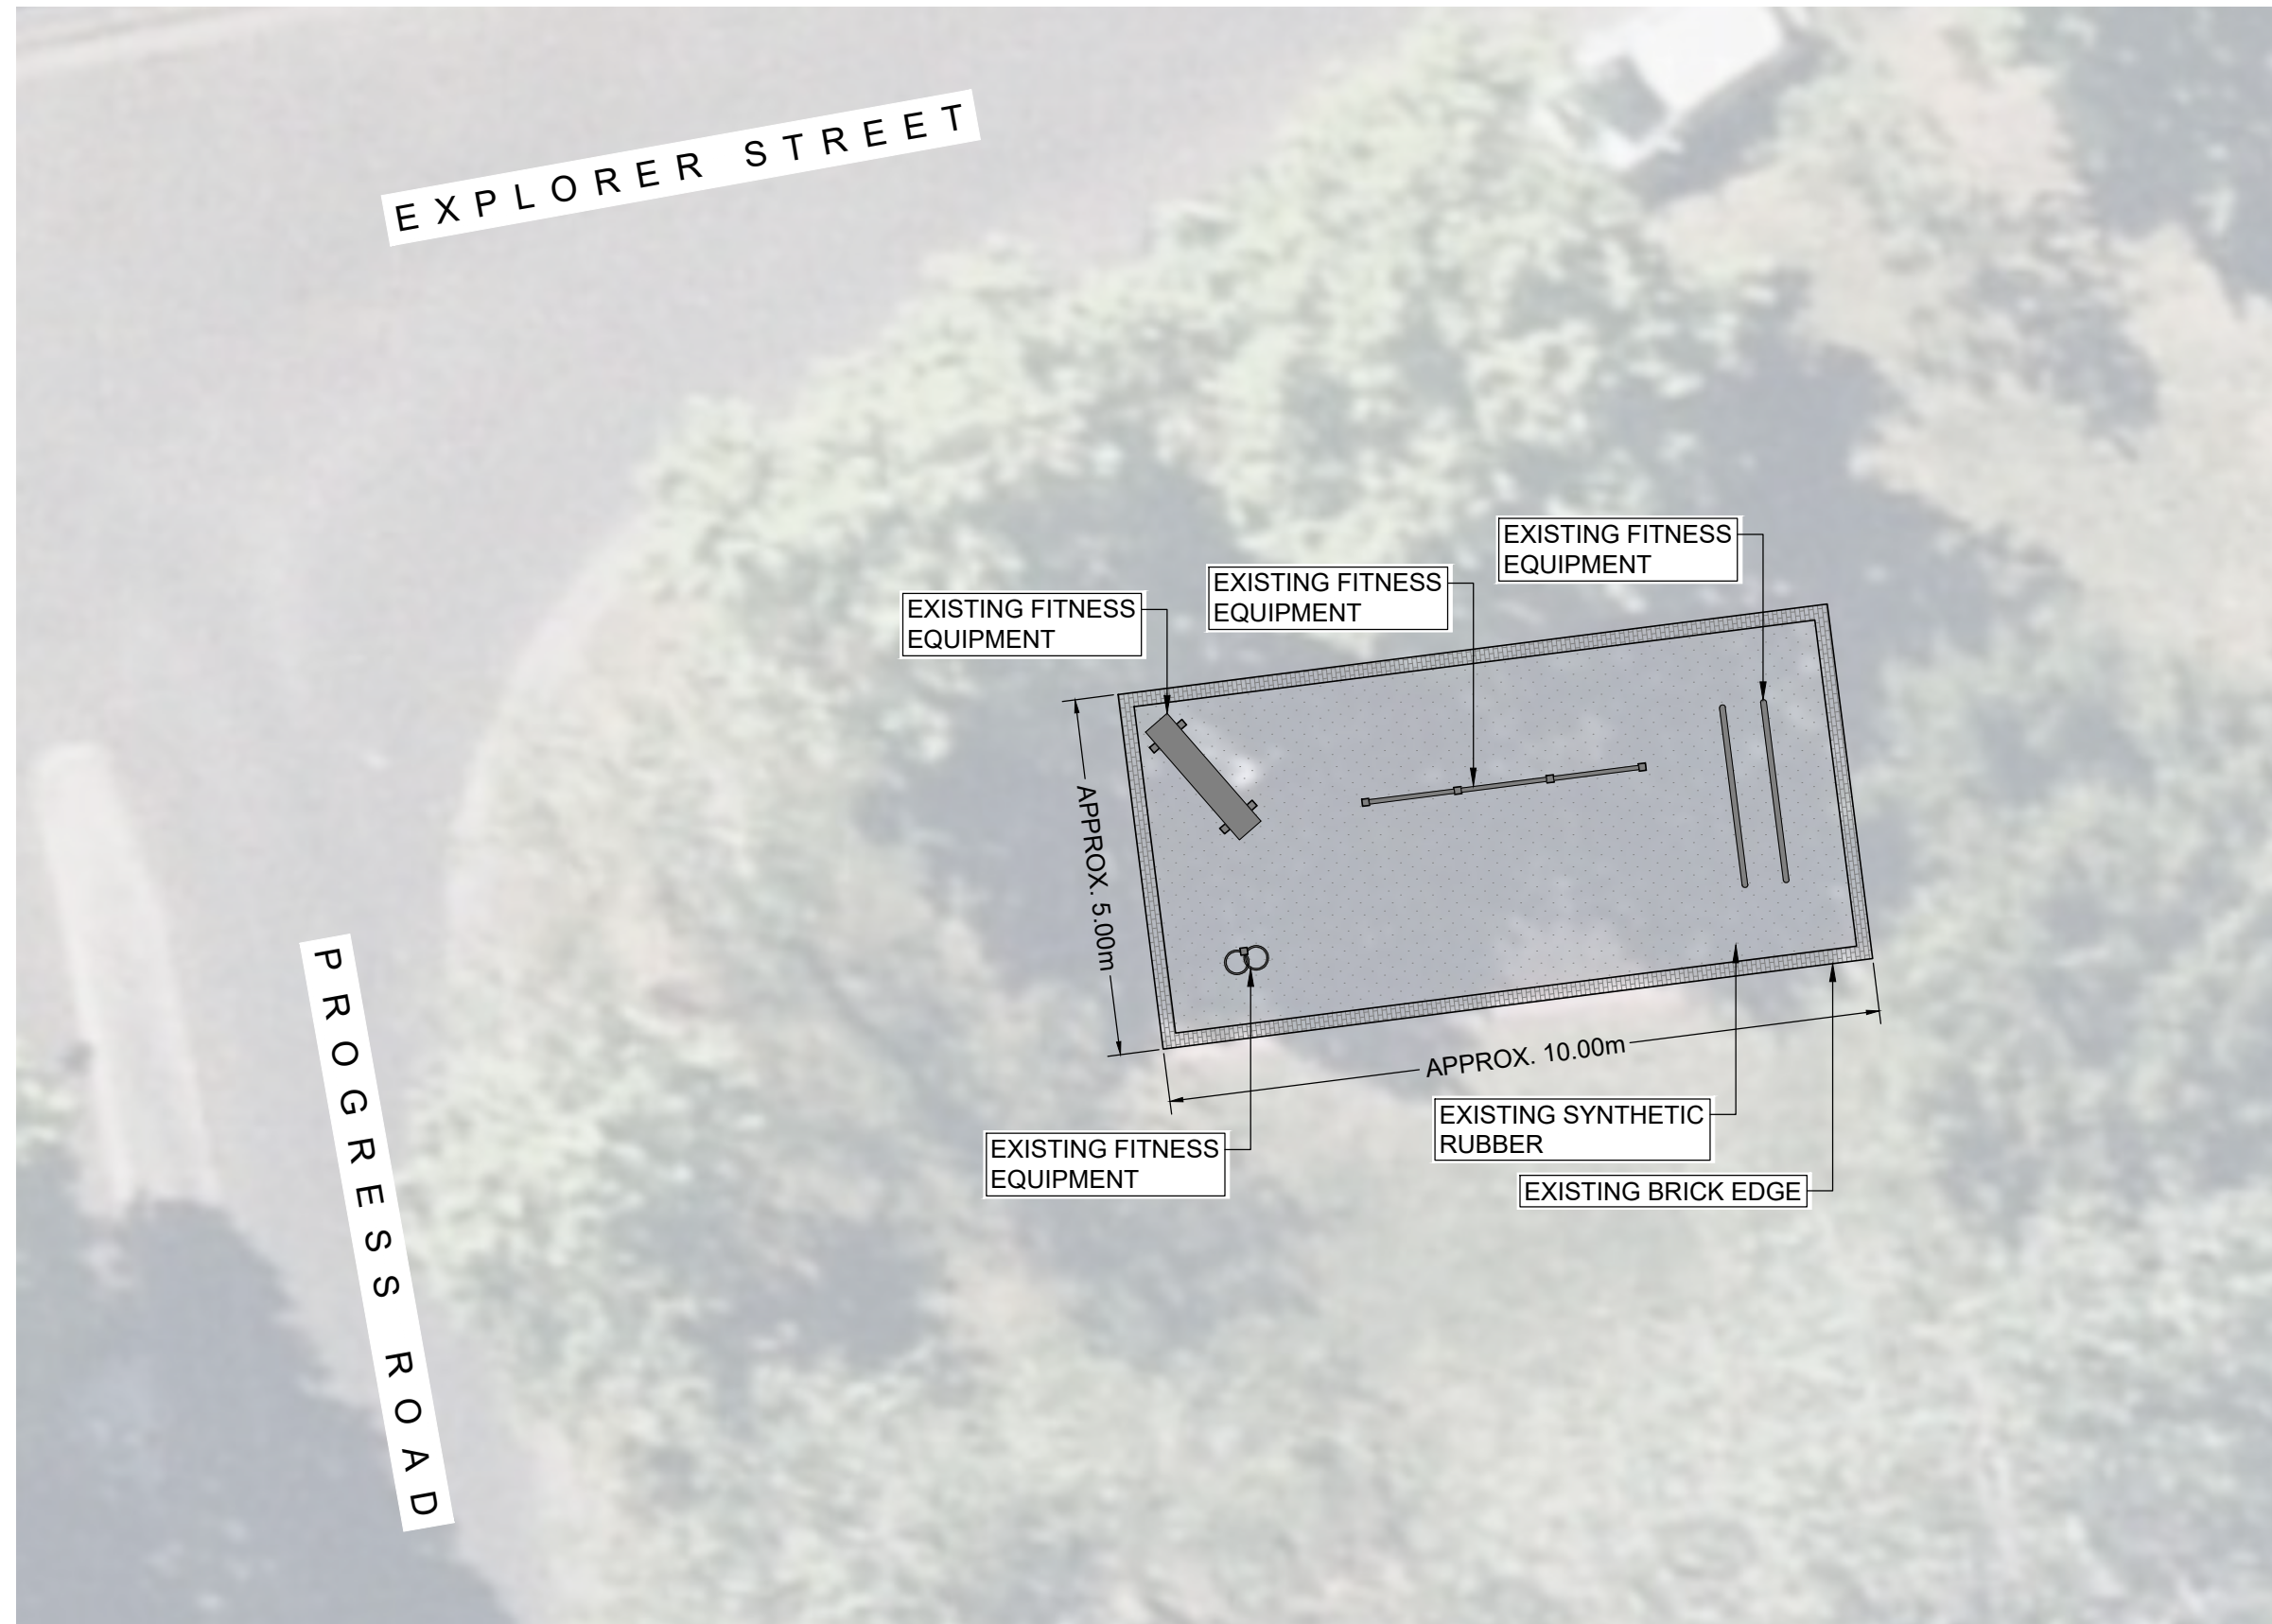

EXISTING CONDITIONS - PLAN  
SCALE 1:100




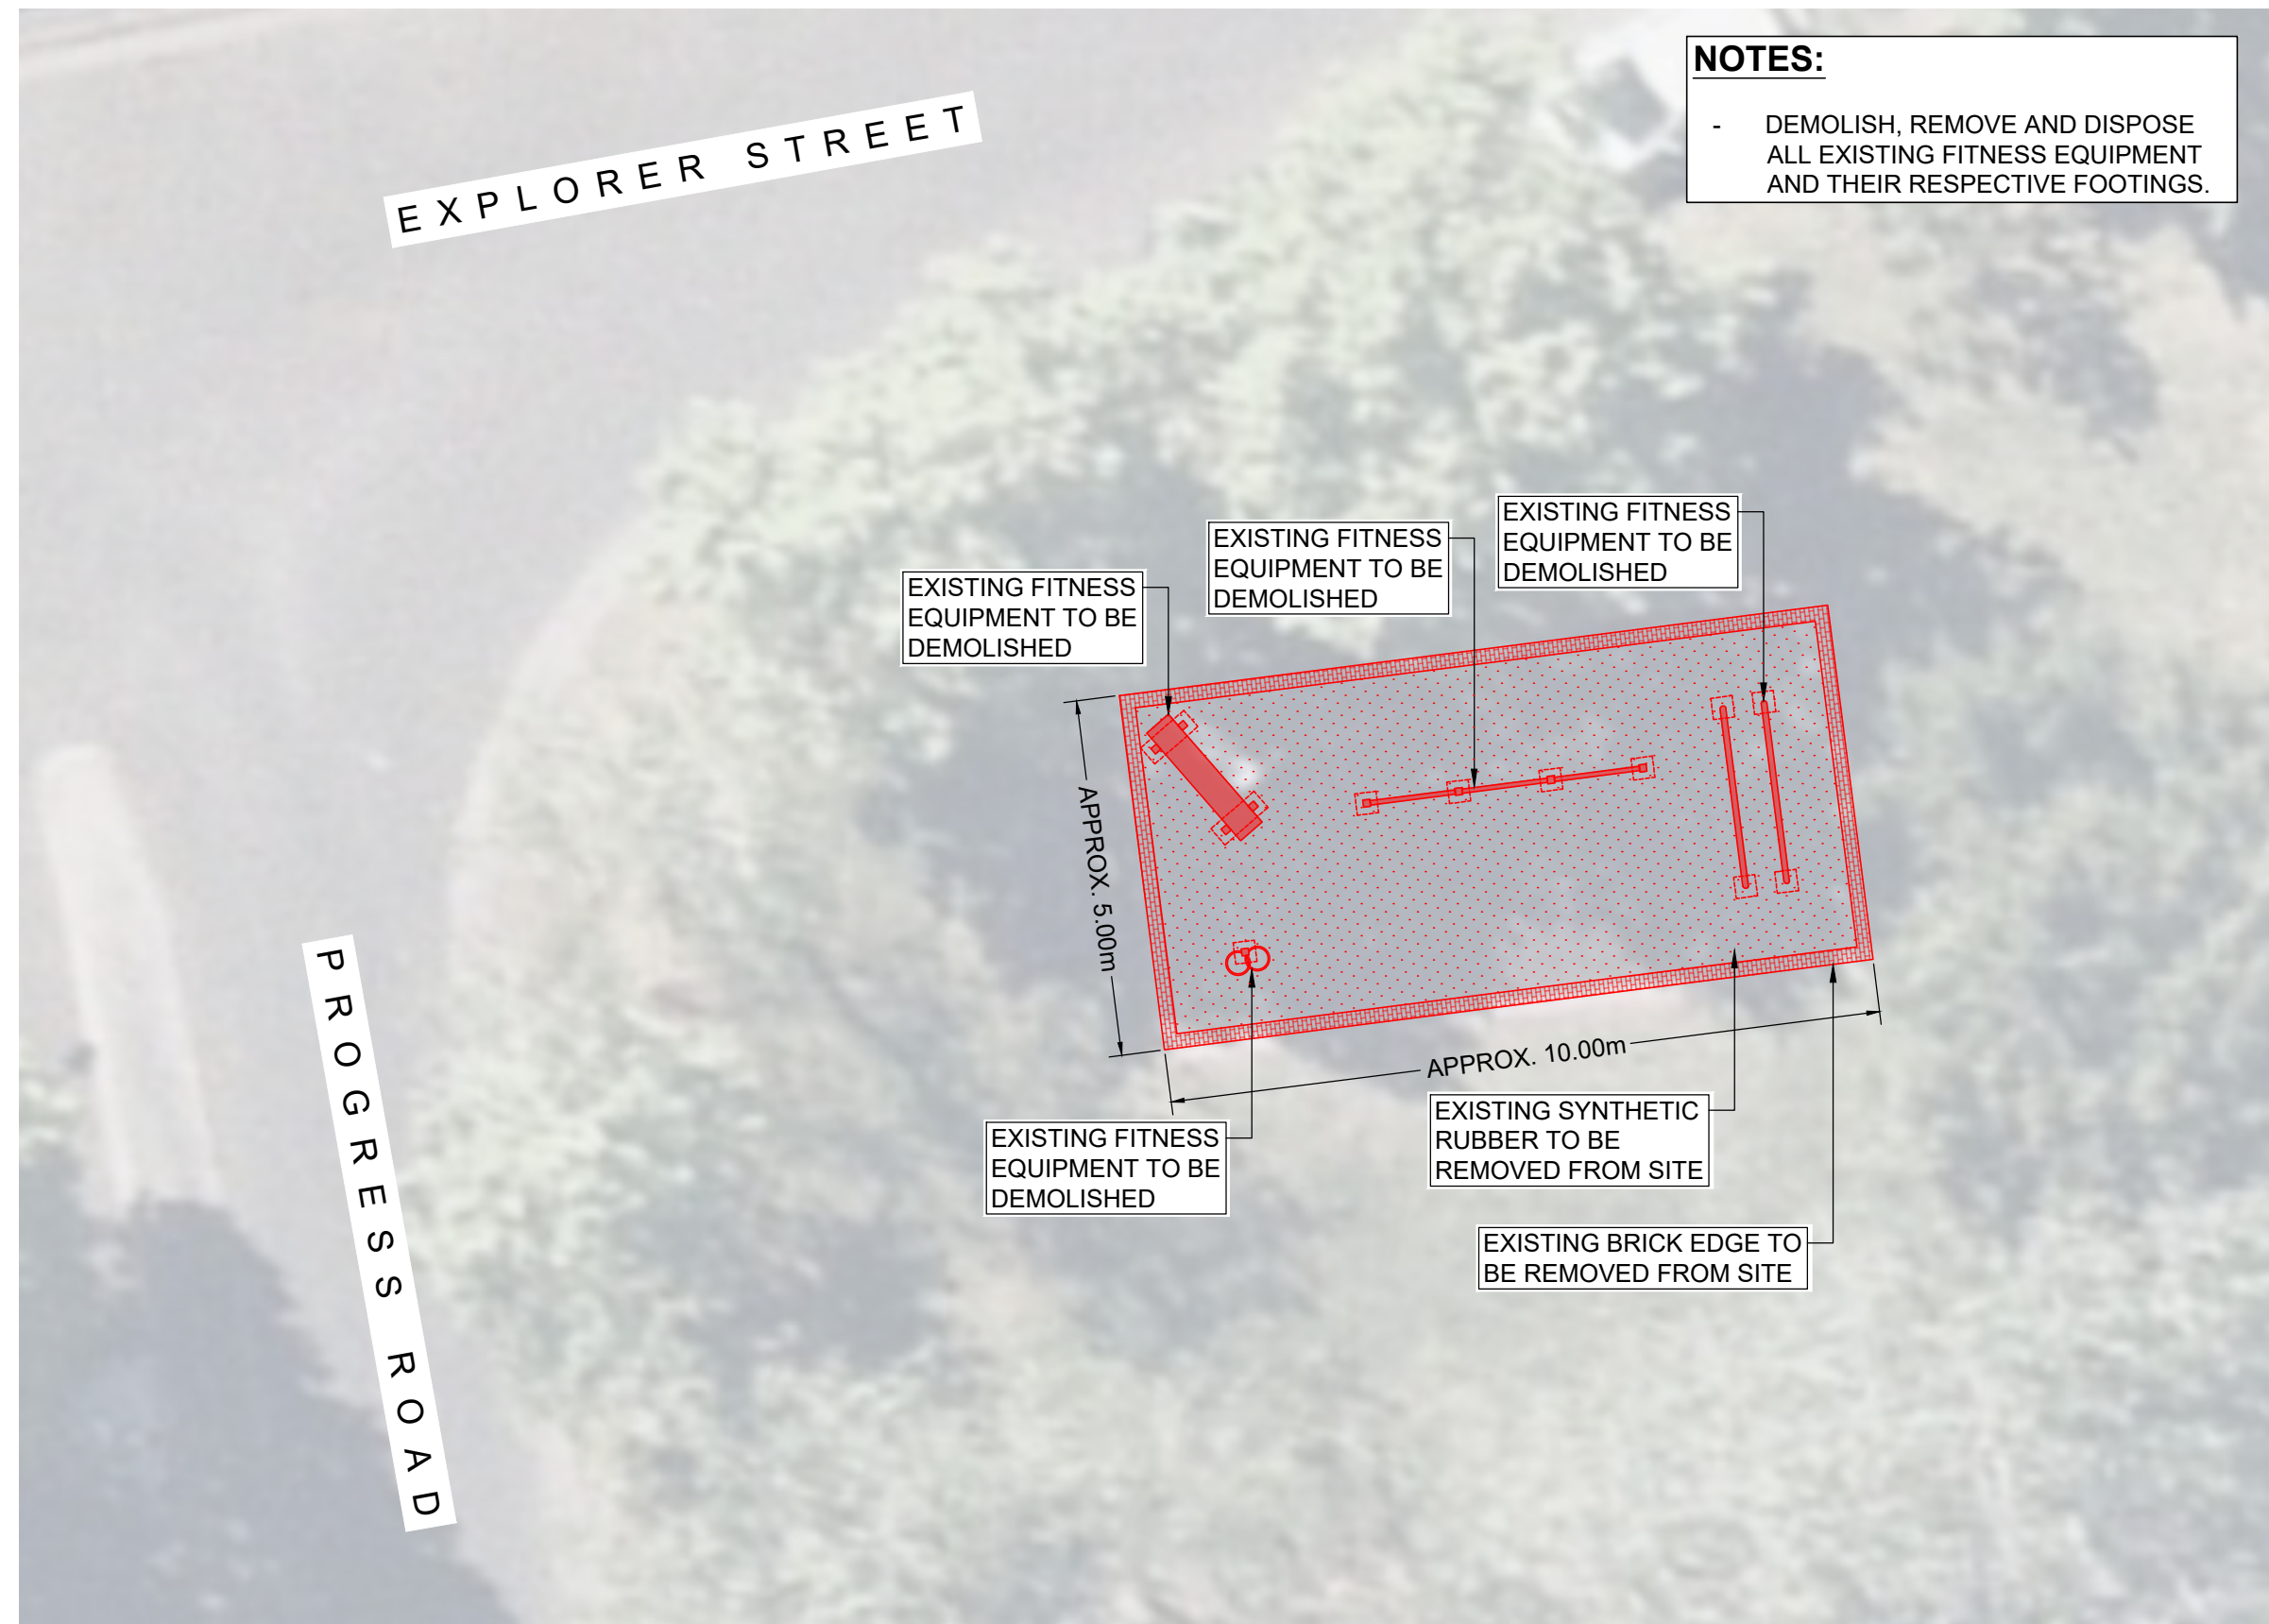

**DEMOLITION - PLAN**  
SCALE 1:100

Drawing Number 02  
Dated 04.04.2025



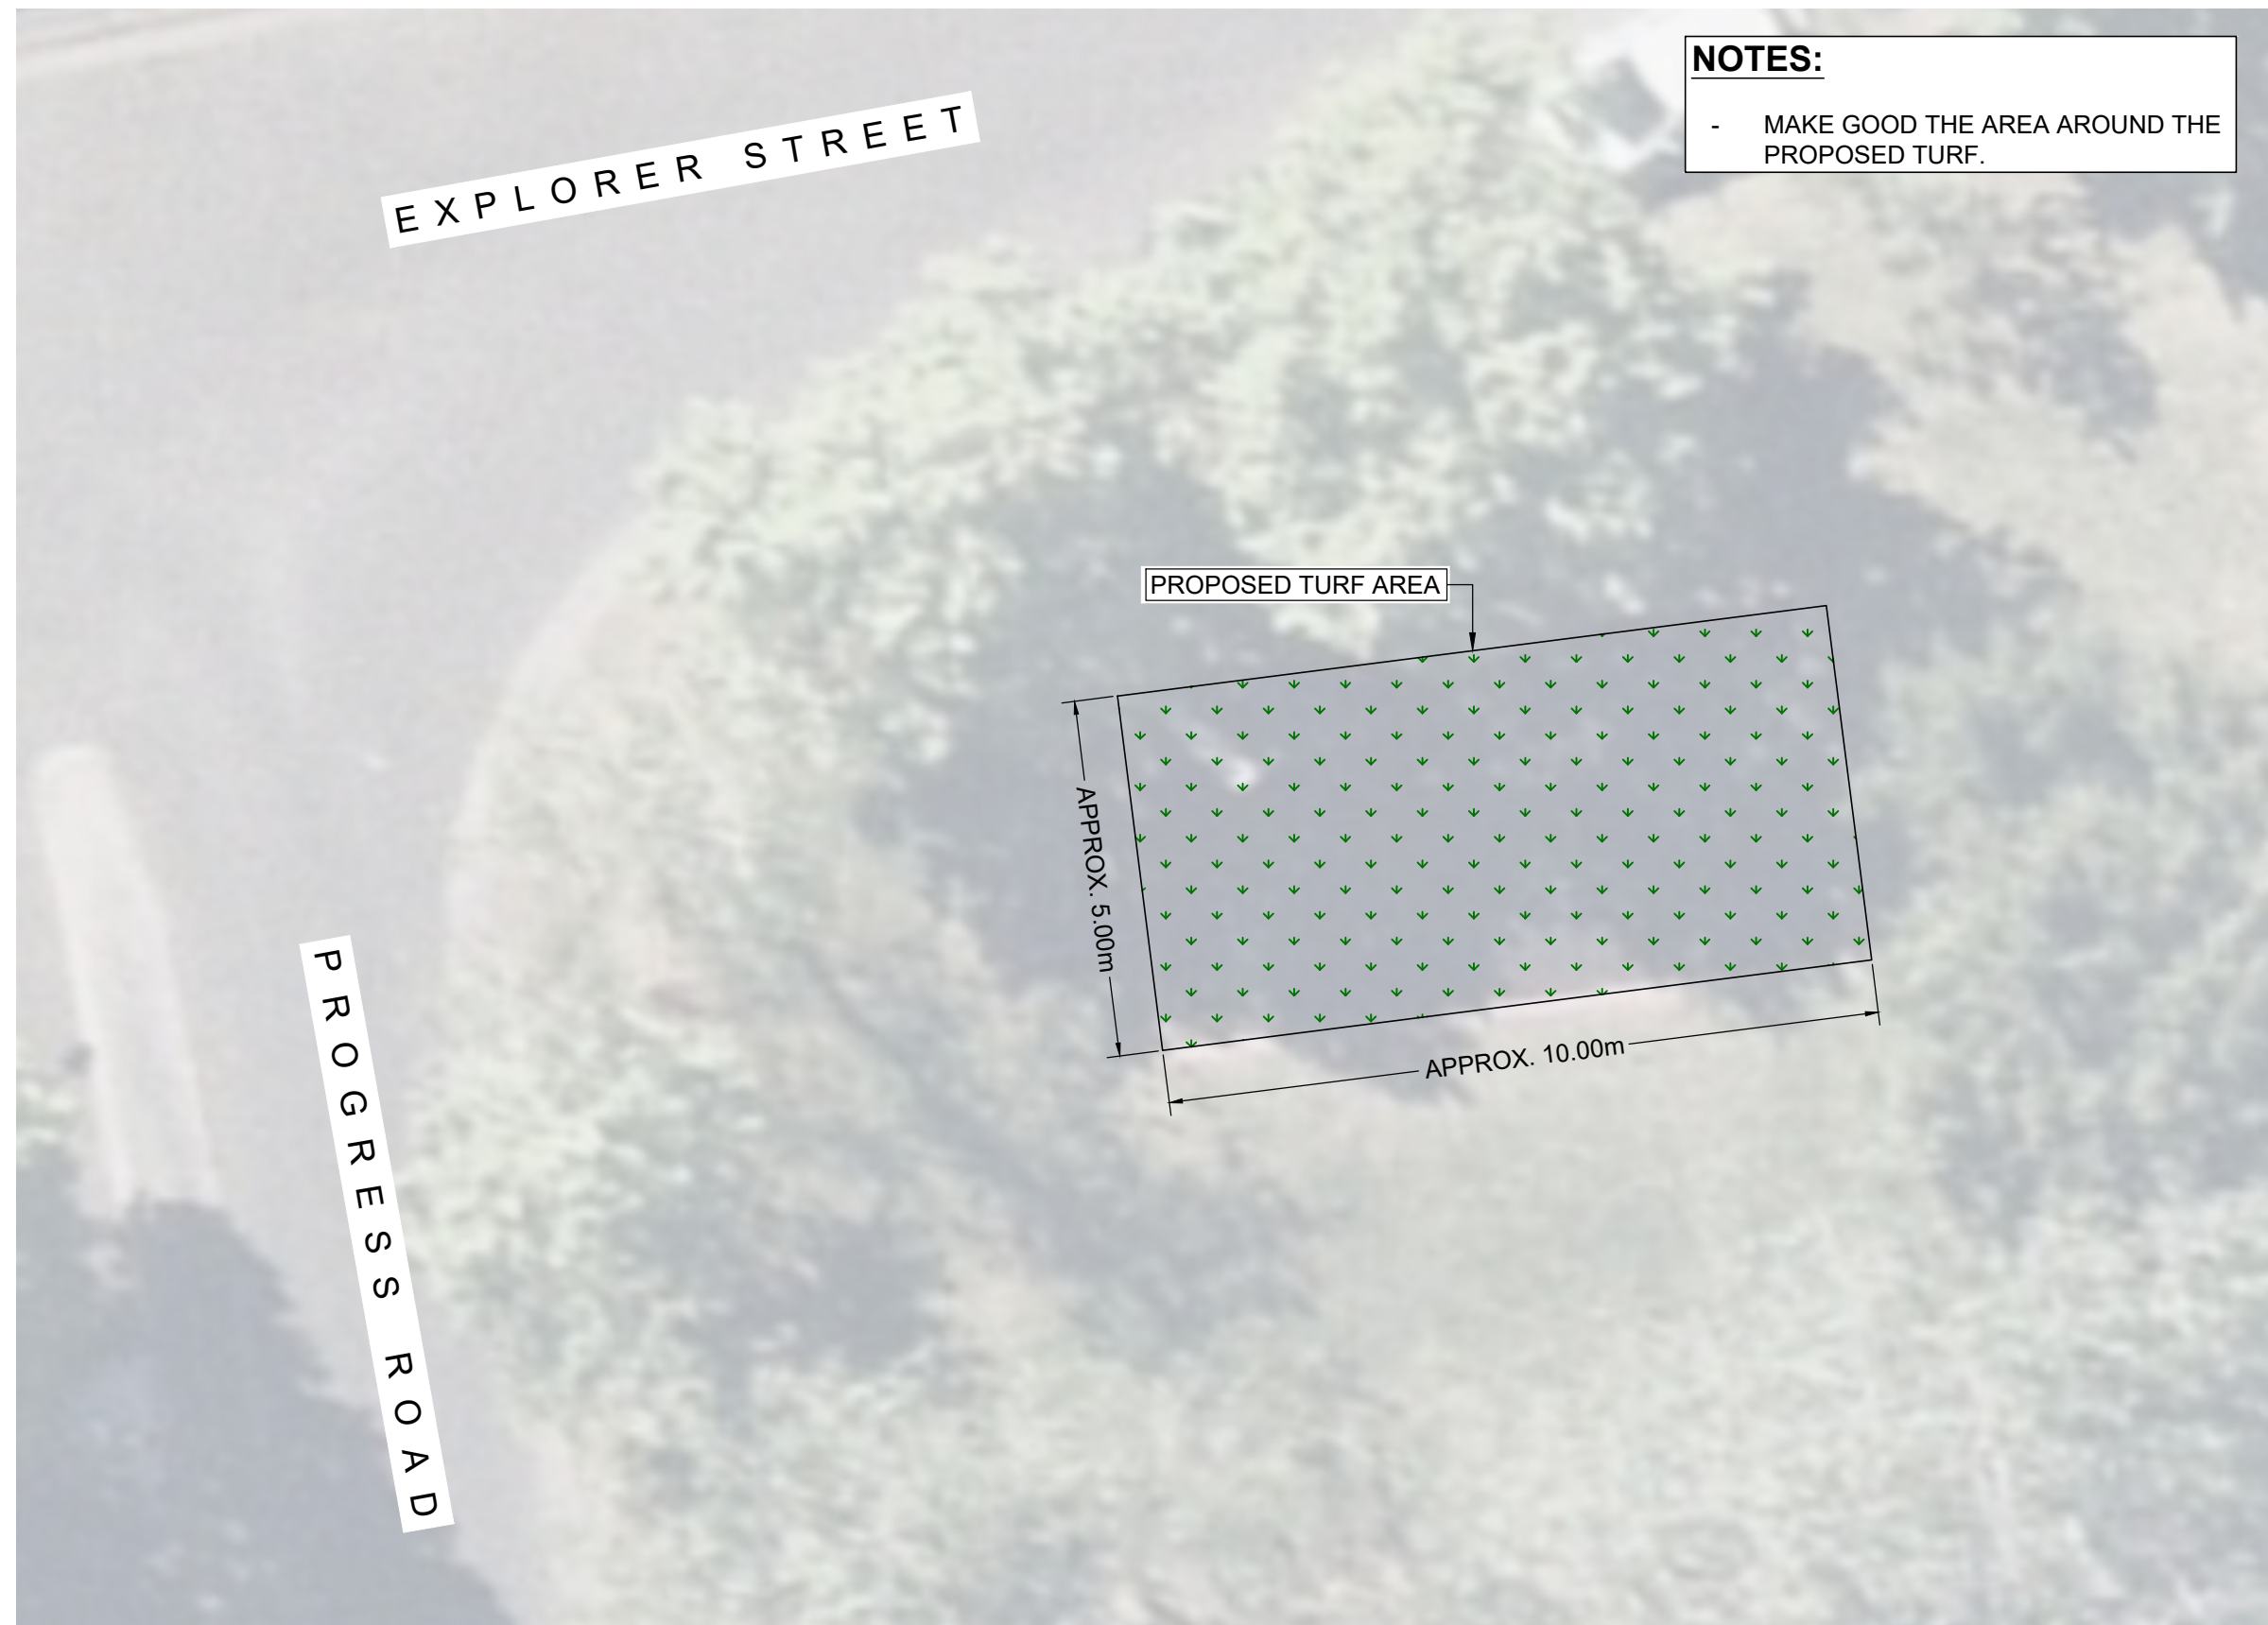

PROPOSED WORKS - PLAN  
SCALE 1:100

Drawing Number 03  
Dated 04.04.2025