



Attachment B

Selected Drawings

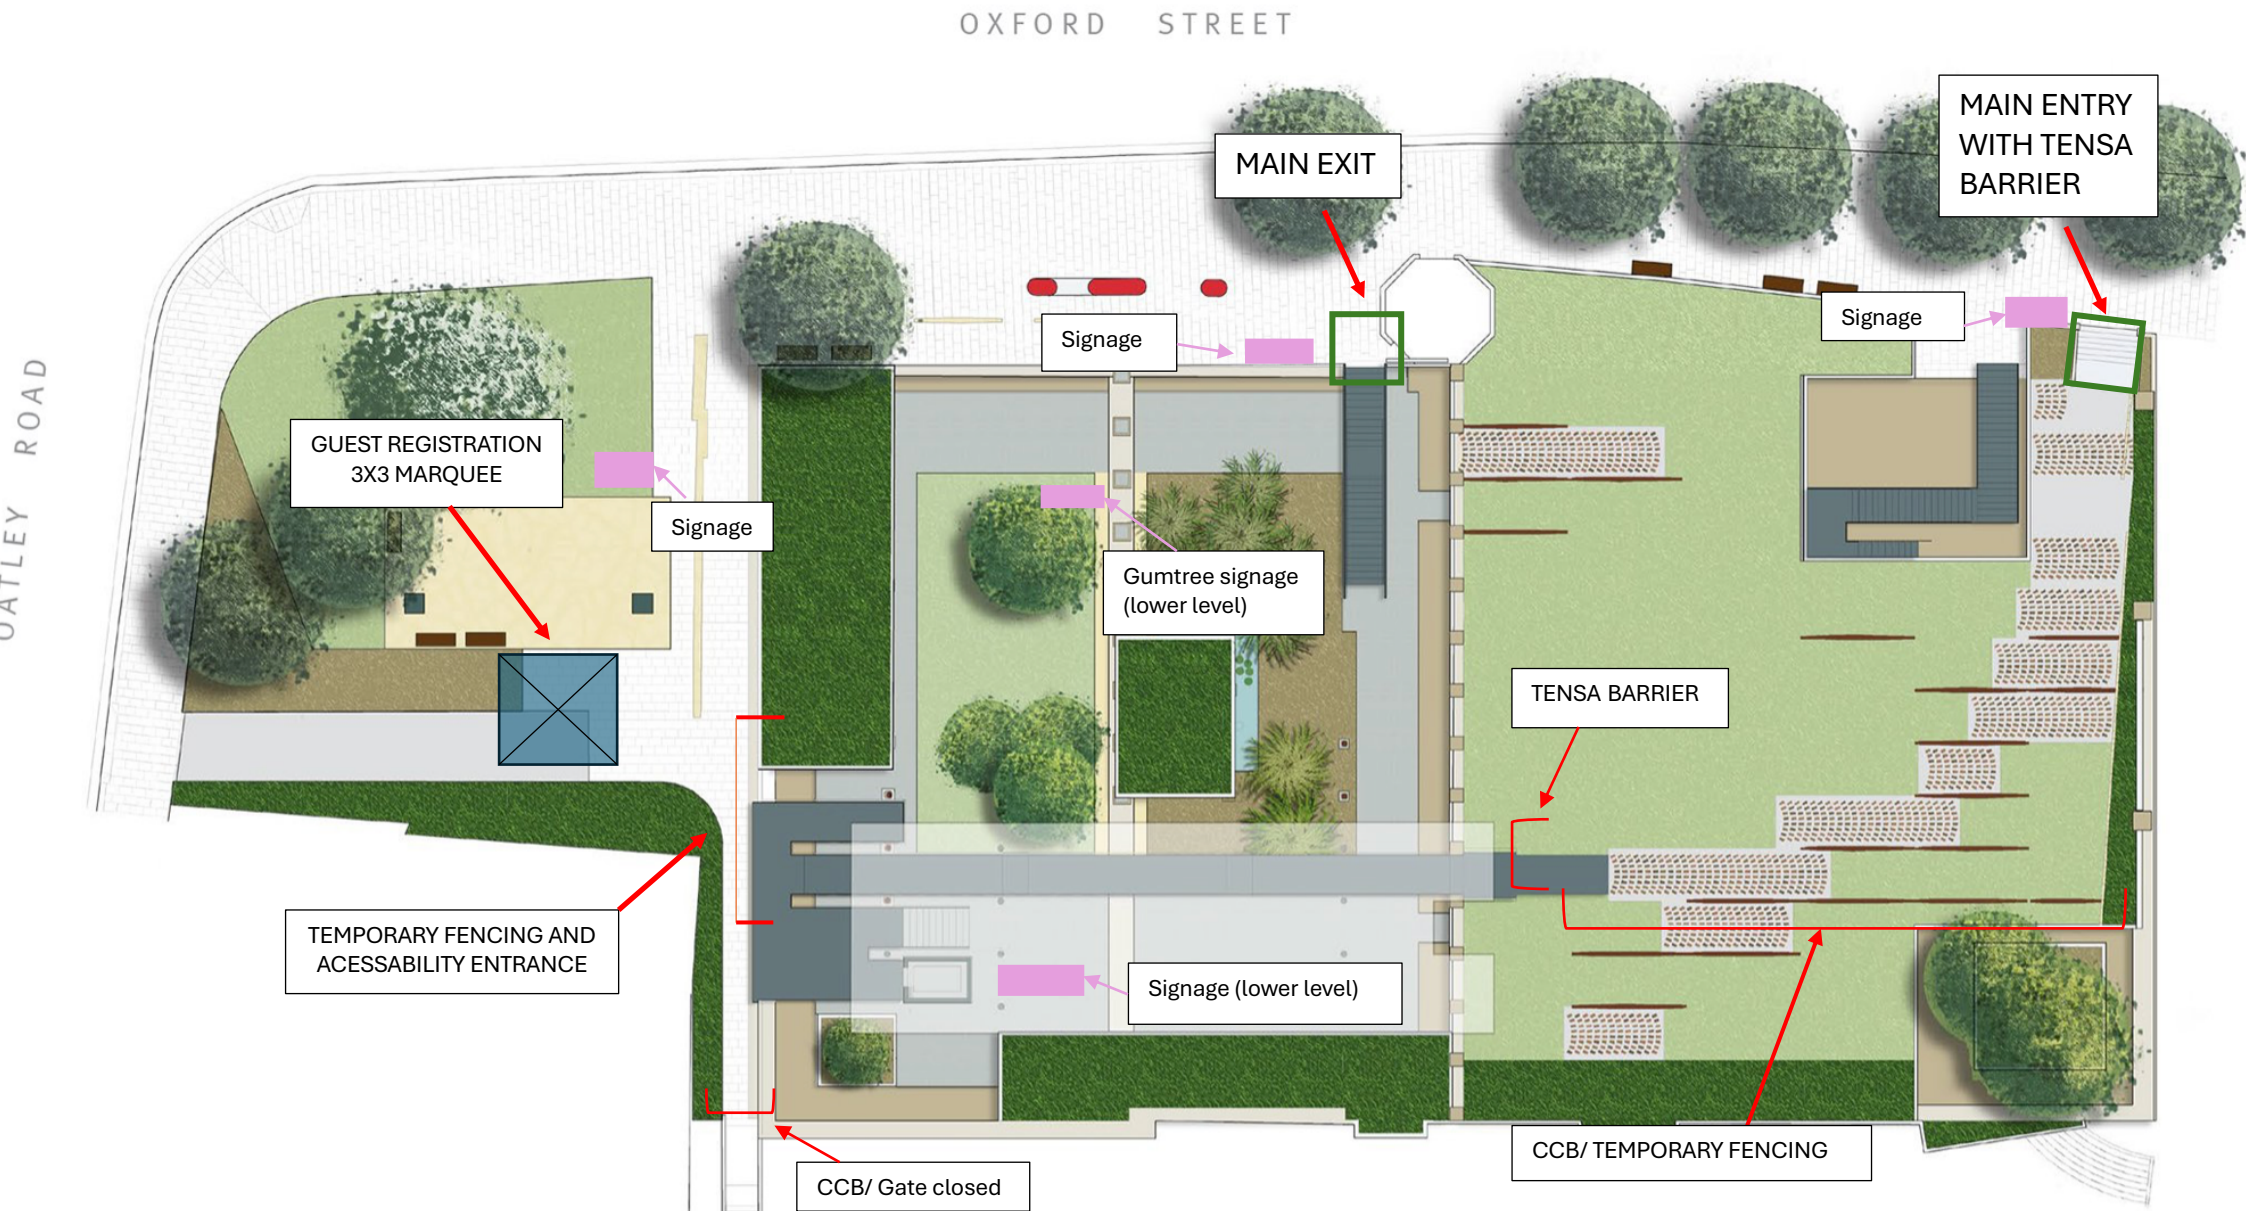

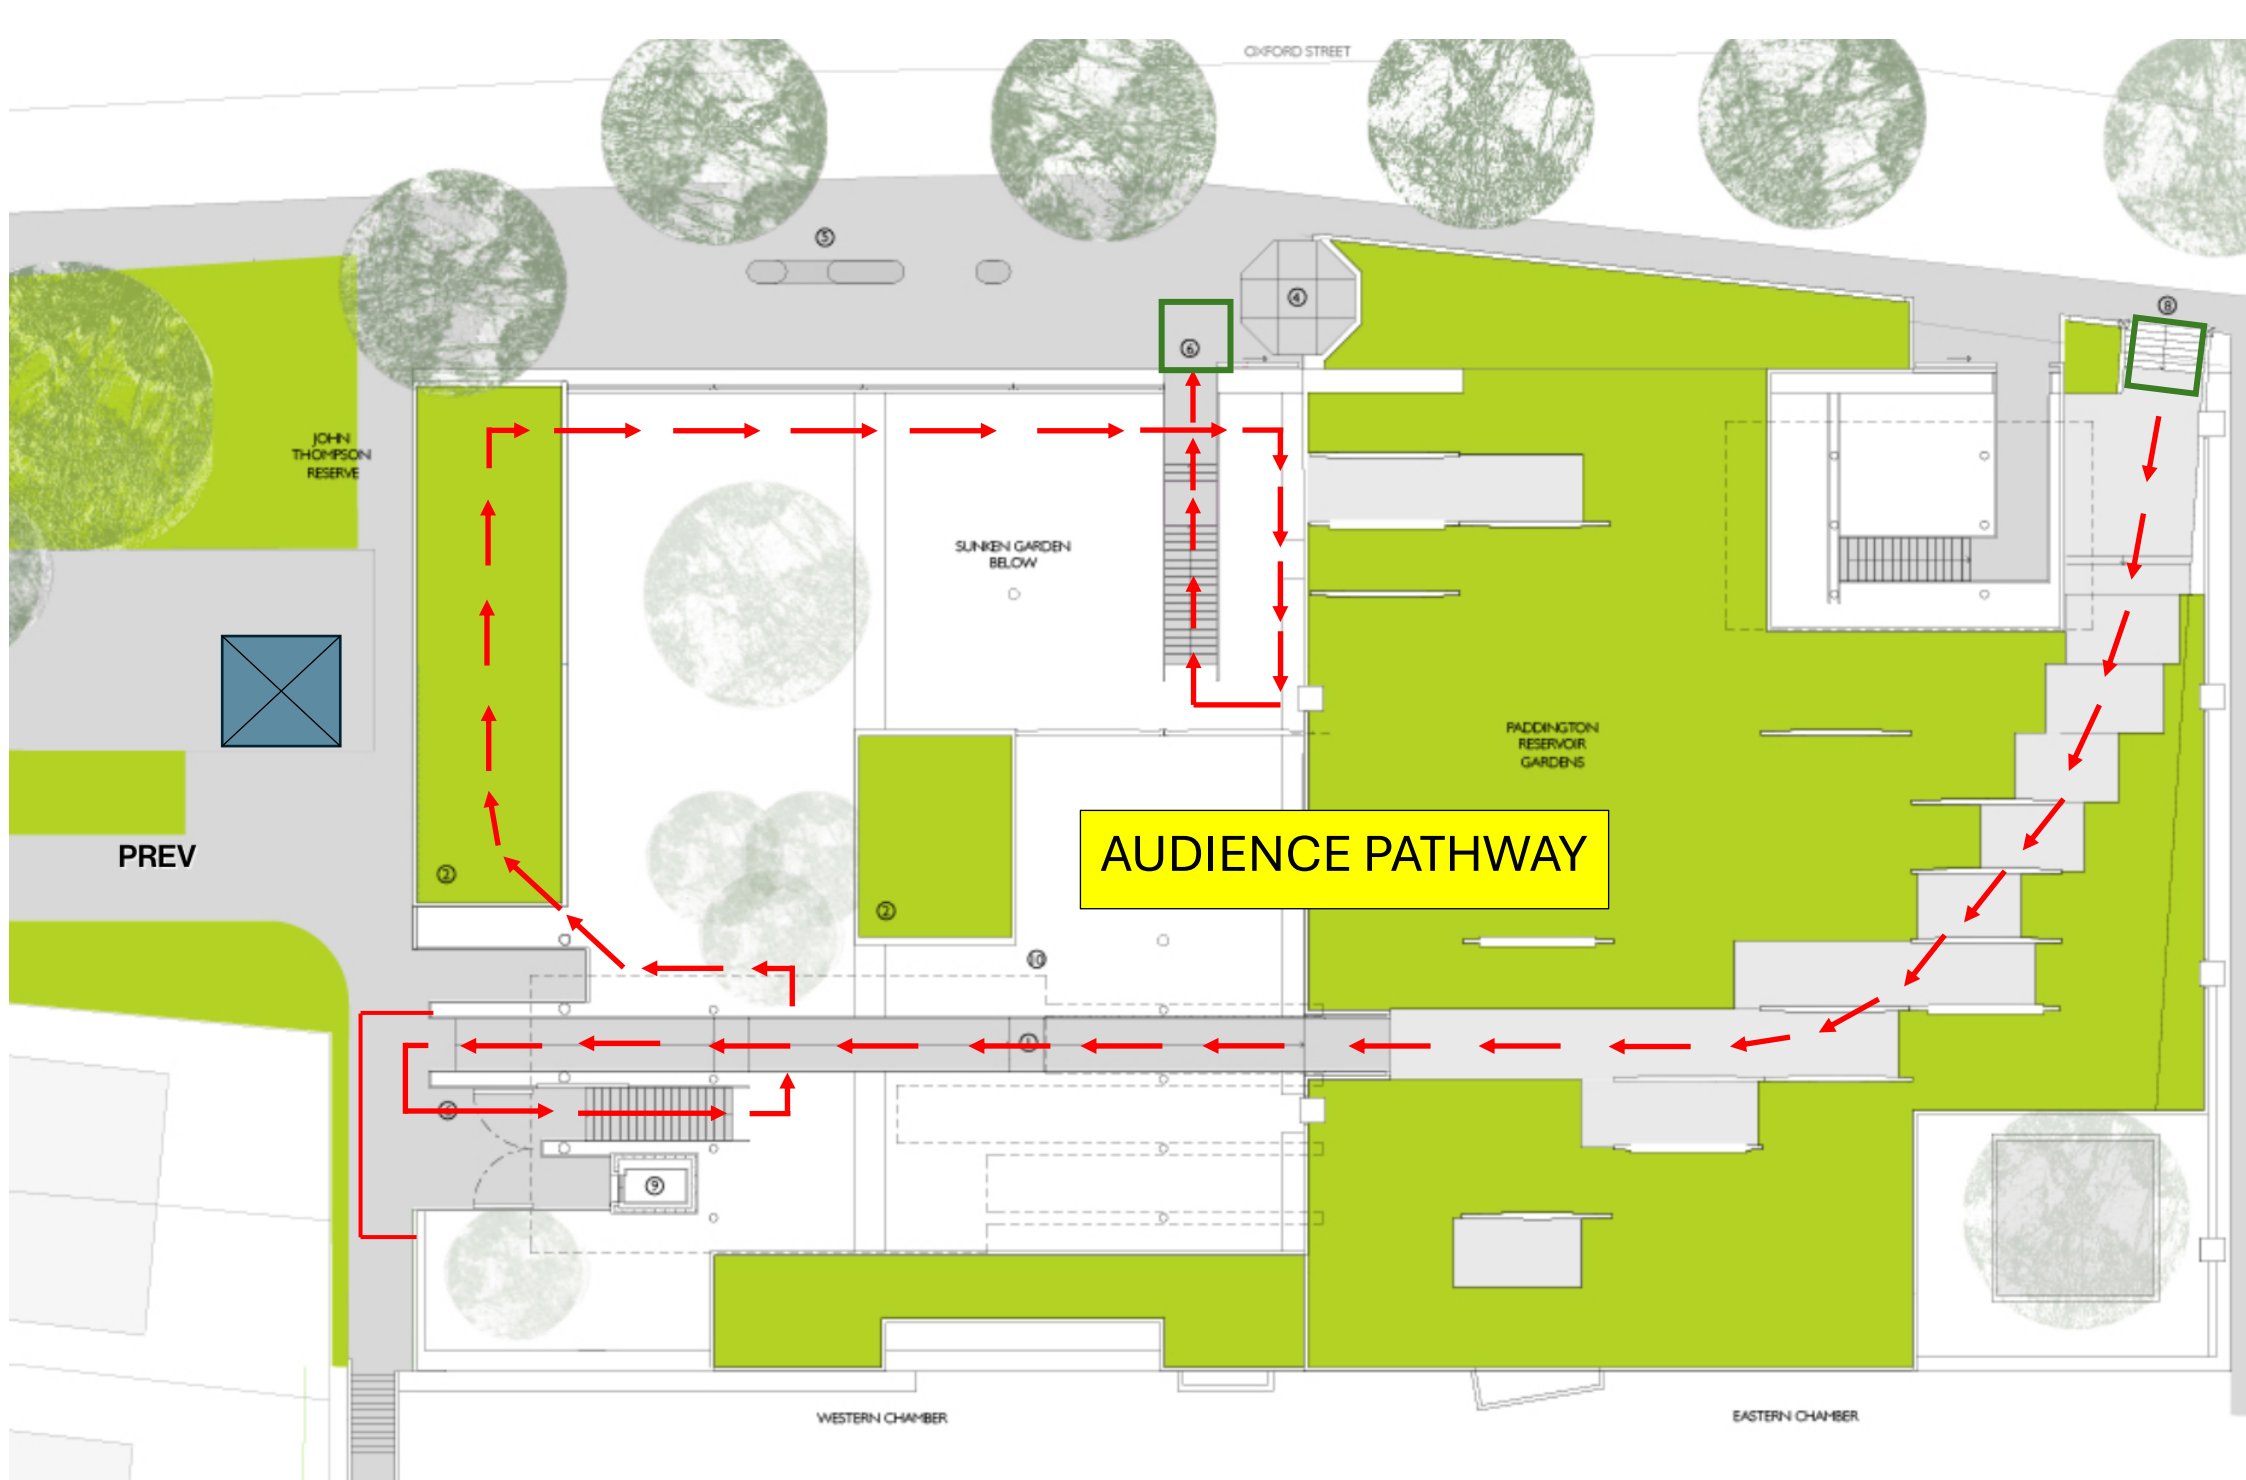

6 X 5v LED Wave light projector lights to focus across the western wall of lower gardens

6 x Low Voltage battery powered up lights to add ambience to architectural structure

Existing batten lights under causeway to be colour gelled

