

ATTACHMENT E

ATTACHMENT E

**SHADOW DIAGRAMS
HAROLD PARK - STAGE 1**

ATTACHMENT E



1 SUN SHADOW - 21 MARCH 9am.
1:1000


project:
HAROLD PARK
Glebe, NSW

client:
mirvac

architects in association:
Mirvac Design
Mirvac Design Pty Ltd




scale @ A1: 1:1000
date: 18/03/2012
job no: 1750
drawing no: DA-MP-041
rev: G

Scale: 1:200
Date: 18/03/2012
Job no: 1750
Drawing no: DA-MP-041
Rev: G

ATTACHMENT E

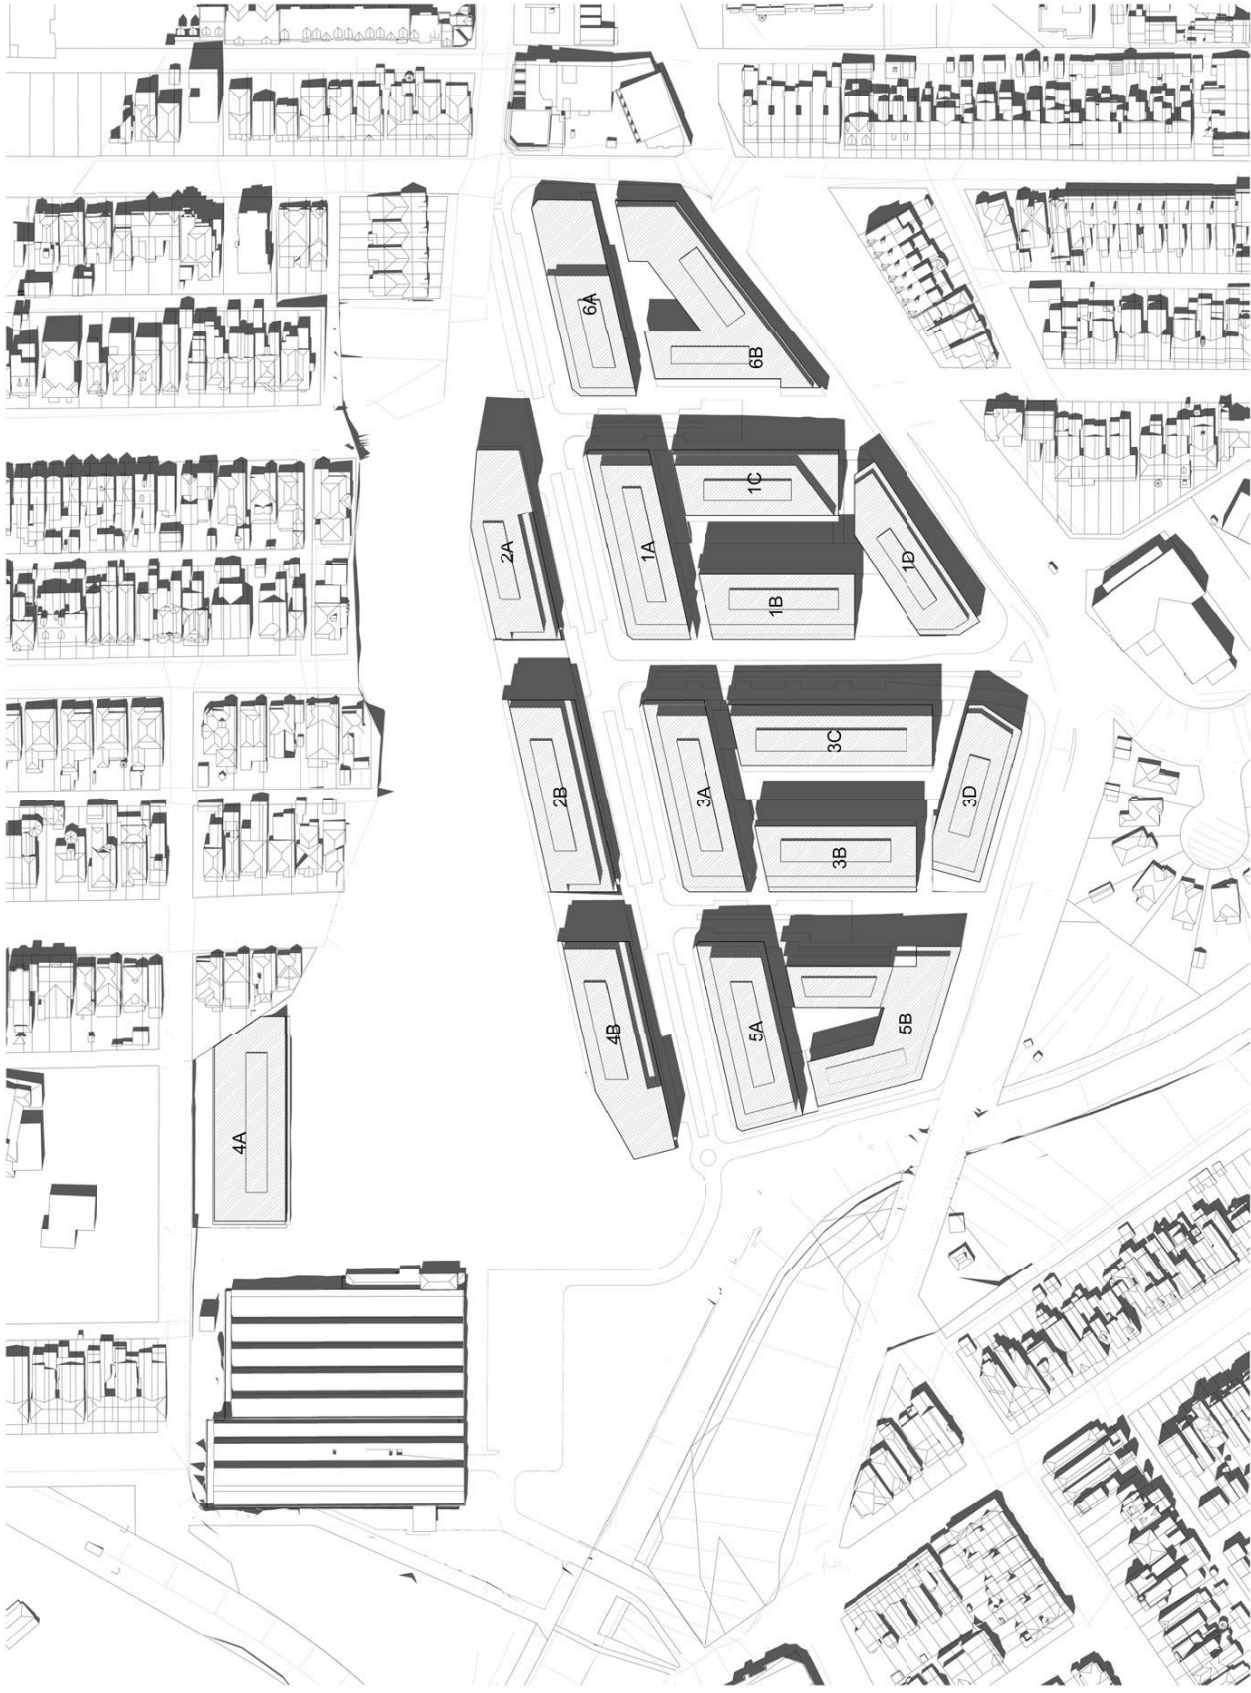

1 SUN SHADOW - 21 MARCH 12pm
1:1,000


---	---	--	--	--	--

ATTACHMENT E



1 SUN SHADOW - 21 MARCH 3pm
1:1000


PROJECT:
HAROLD PARK
Glebe, NSW
Prepared by: Mirvac Design Pty Ltd
15/03/21

client:
mirvac

architects in association:
Mirvac Design




public domain:
SUN SHADOW 21 MARCH
3PM

Scale: 1:200
Drawing no: DA-MP-043
Rev: G

ATTACHMENT E



Scale: 1:200
 Job no: 1750
 Date: 18/02/2012
 Drawing no: DA-MP-046
 rev: G

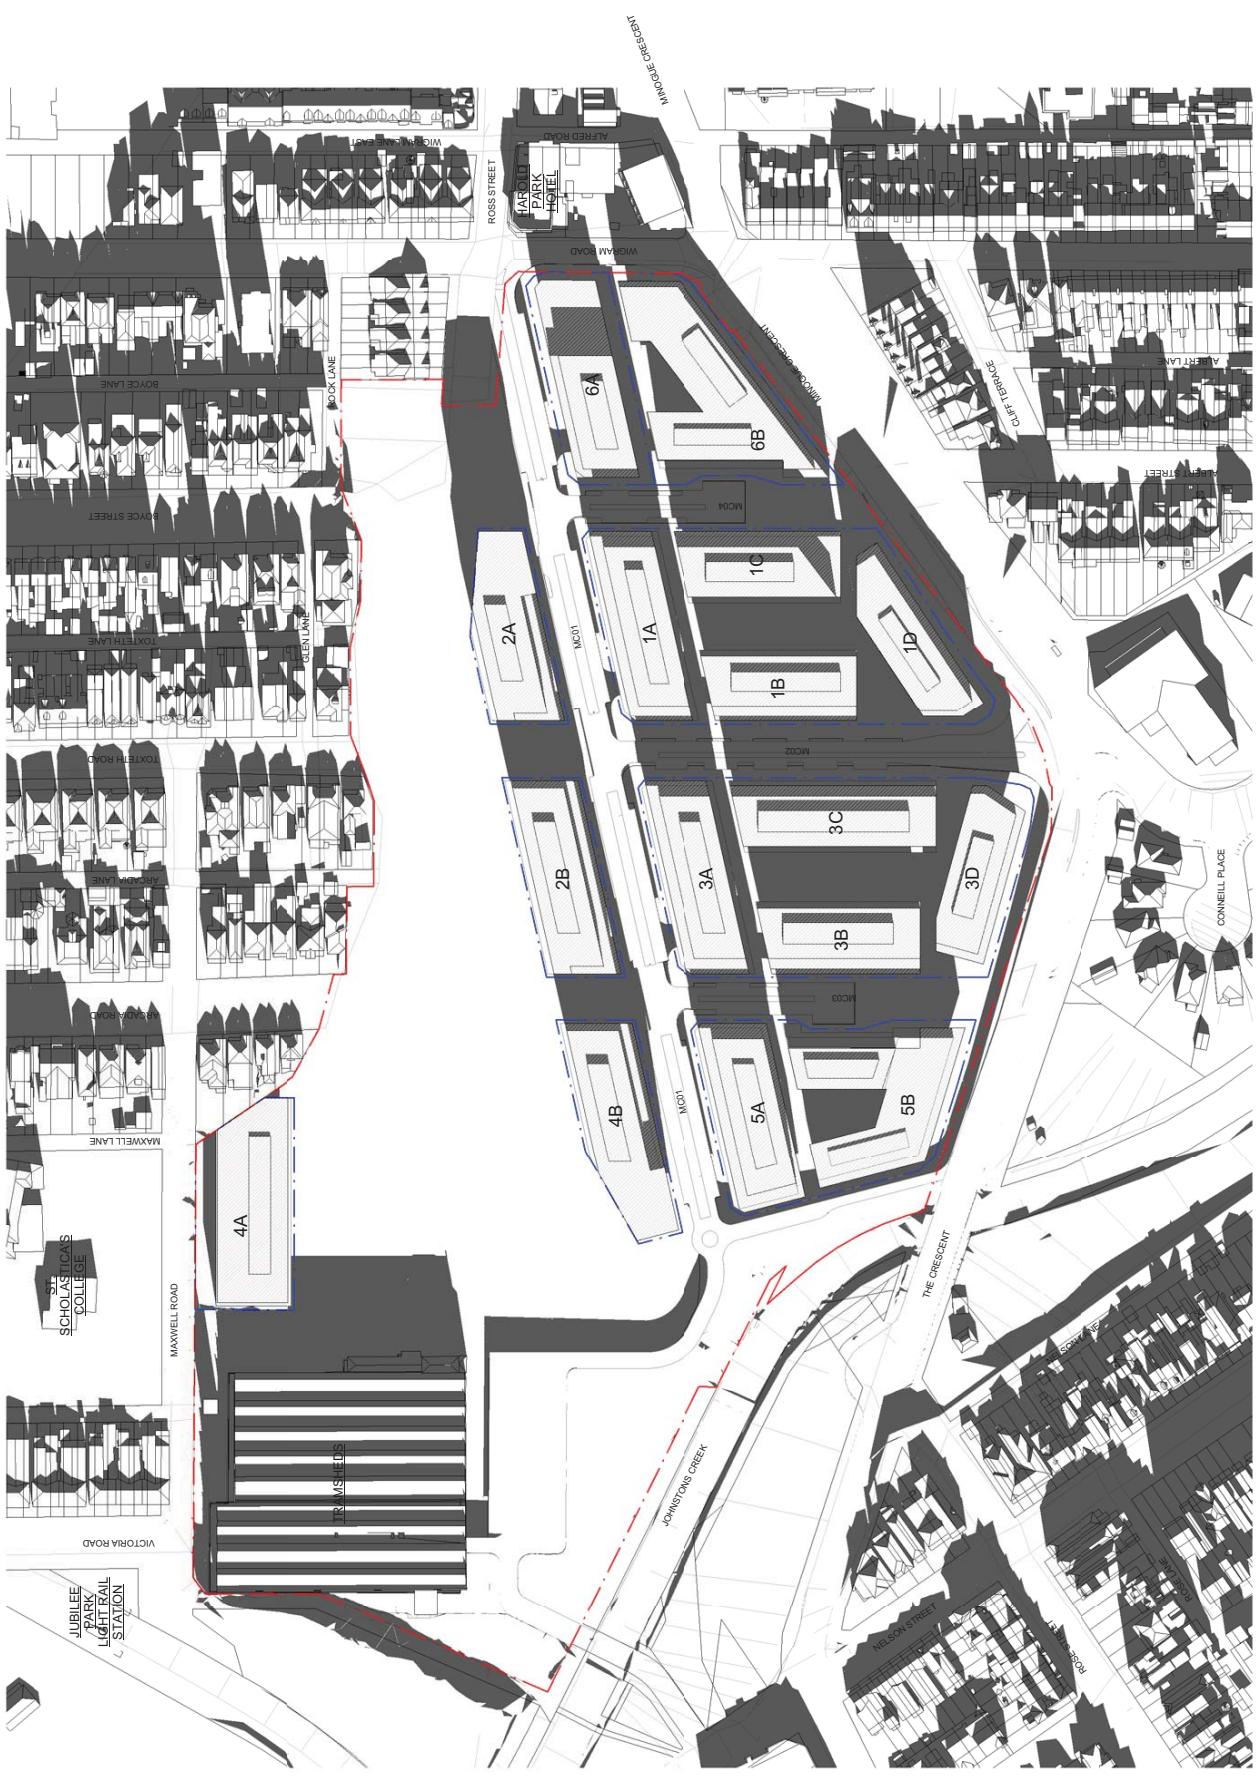

1 SUN SHADOW - 21 JUNE 3pm
 1:1000


project:
HAROLD PARK
 Glebe, NSW



architects in association:
Mirvac Design



public domain:
SUN SHADOW 21 UN
 3PM

ATTACHMENT E



1 SUN SHADOW - 21 DECEMBER 9am
1:100


project:
HAROLD PARK
Glebe, NSW

client:
mivvac

architects in association:
Mirvac Design





public domain:
SUN SHADOW 21
D C M R AM

Scale: 1:200
Date: 15/06/2012
Job no: 1750
Drawing no: DA-MP-047
rev: G

ATTACHMENT E

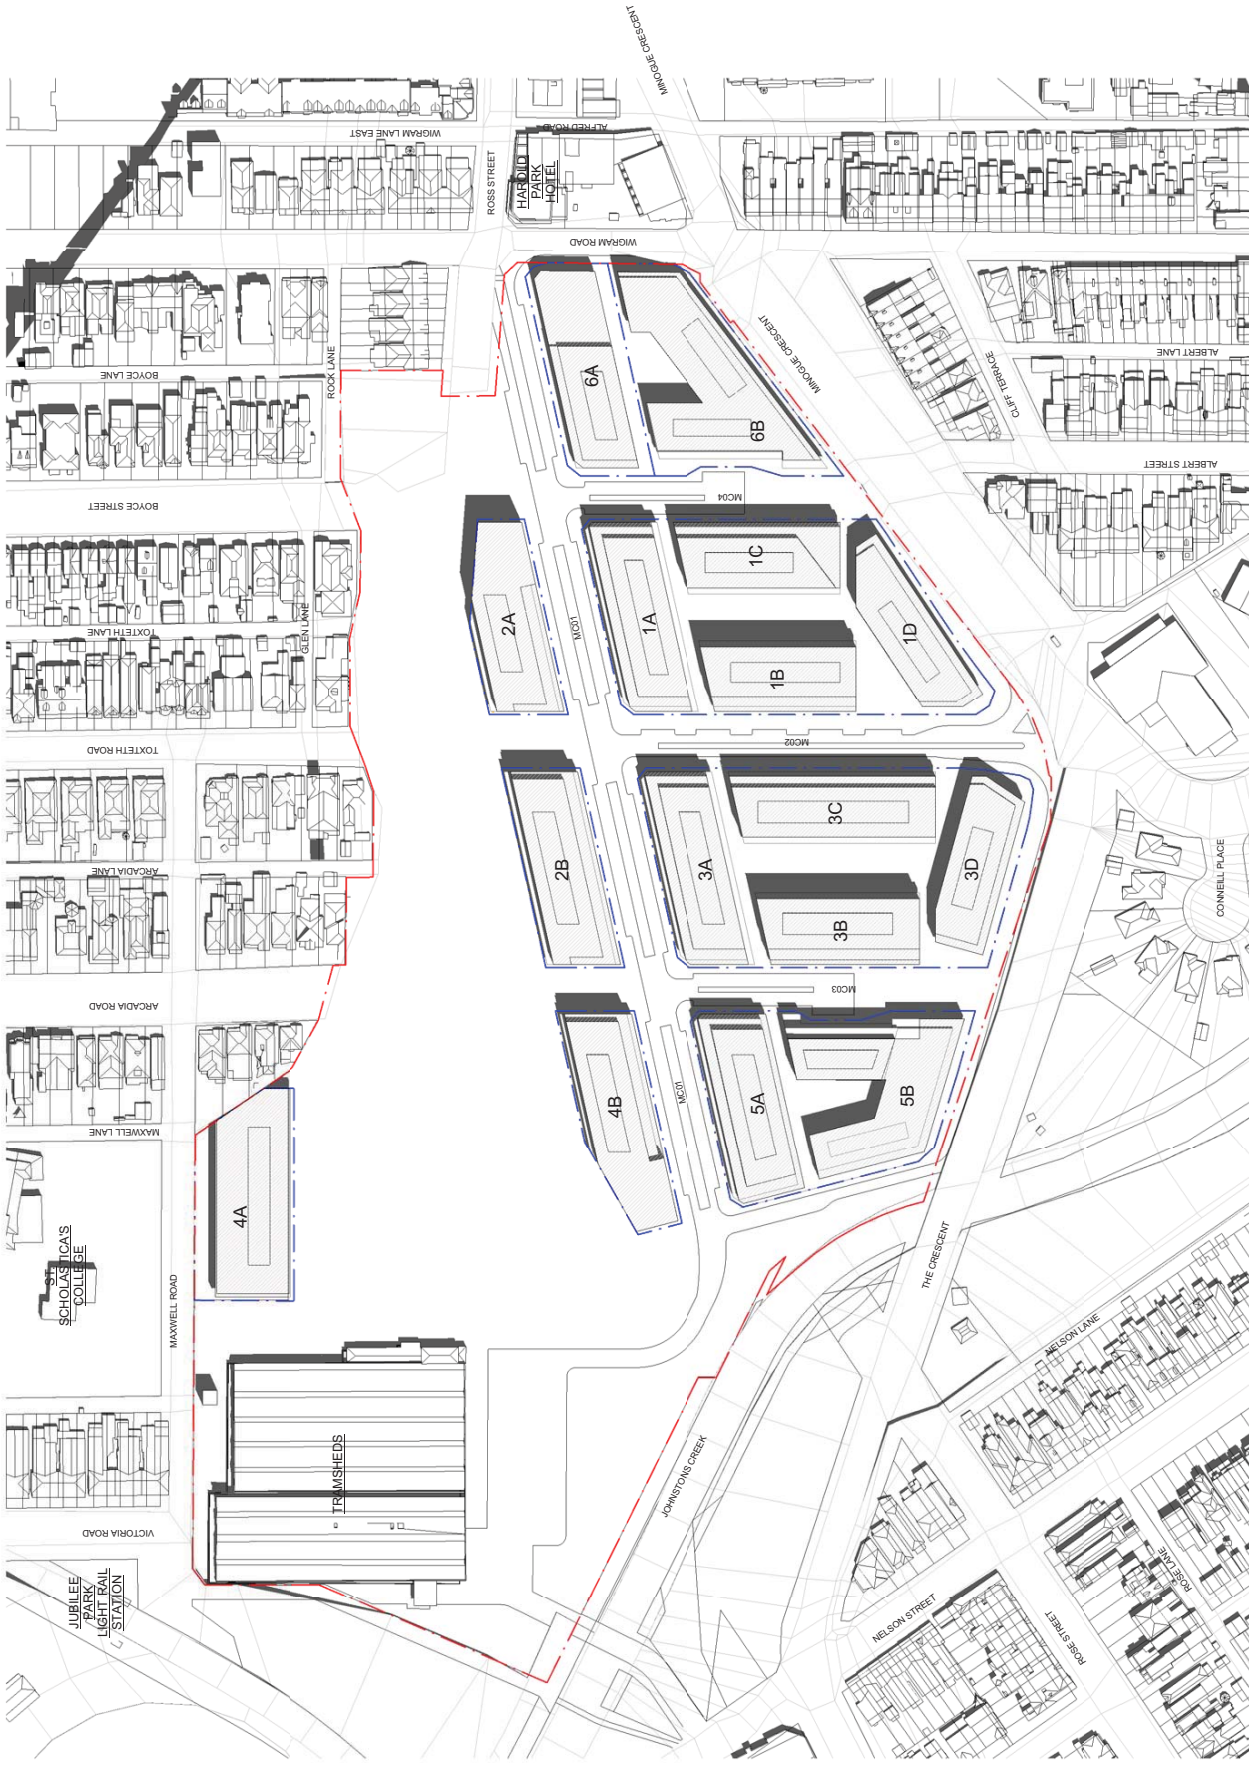

1 SUN SHADOW - 21 DECEMBER 12pm
1:1000


PROJECT:
HAROLD PARK
Glebe, NSW
Prepared by: Aspect Studios
Drawing no: DA-MP-048

client:
mirvac

architects in association:
Mirvac Design




MIR:
SUN SHADOW 21
D C M R 12PM

Scale: 1:200
Date: 15/08/2012
Job no: 1750
Date: 15/08/2012
Scale @ A1: 1:1000
Drawing no: DA-MP-048
Rev: G

