


ATTACHMENT A

**ATTACHMENT A**

**ARCHITECTURAL PLANS**

**137-151 CLARENCE STREET, SYDNEY**

**Parking Schedule**  
 Basement 1 - 25  
 Basement 2 - 45  
 Basement 3 - 45  
 Basement 4 - 45  
 Total - 160 spaces

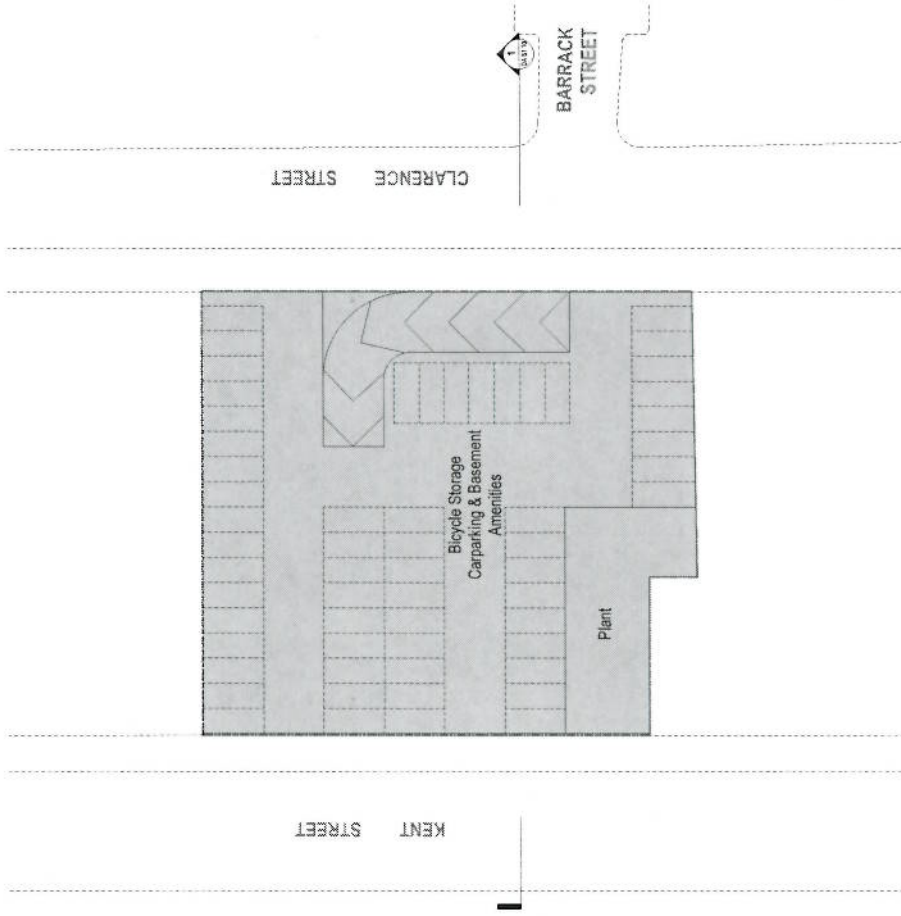

Basement Level 2-4 Typical




0 5 10 20m

A1 Scale 1 : 250  
 A3 Scale 1 : 500



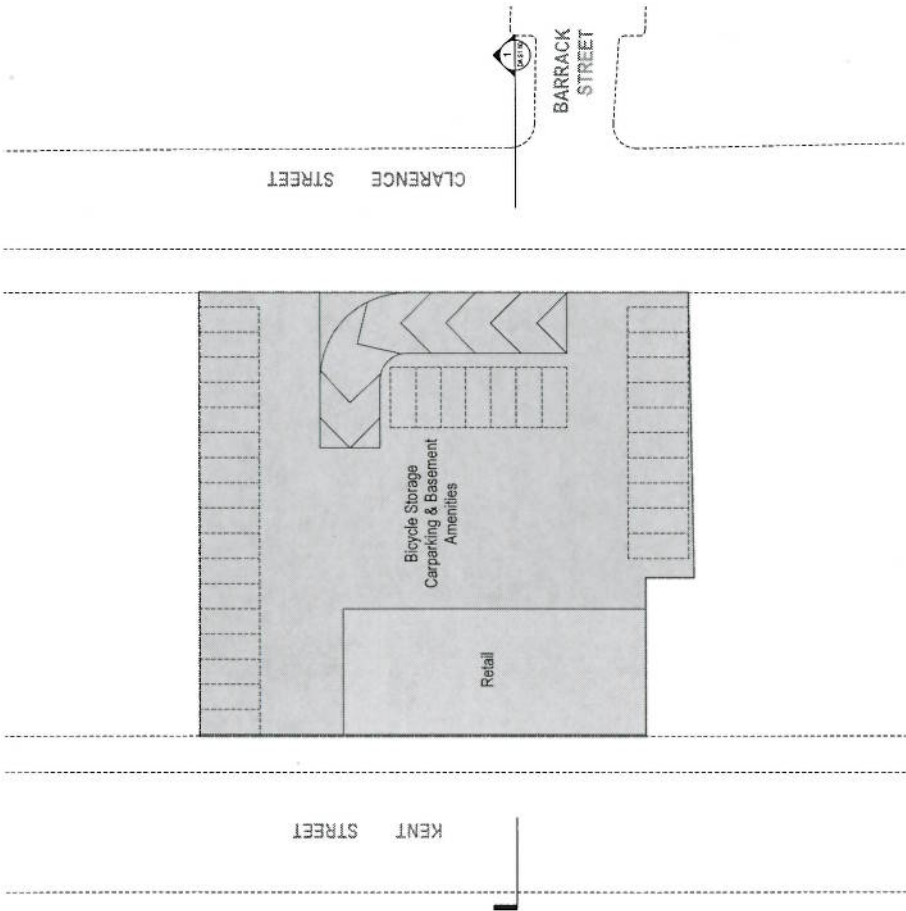


Basement Level 1



A1 Scale 1 : 250  
A3 Scale 1 : 500



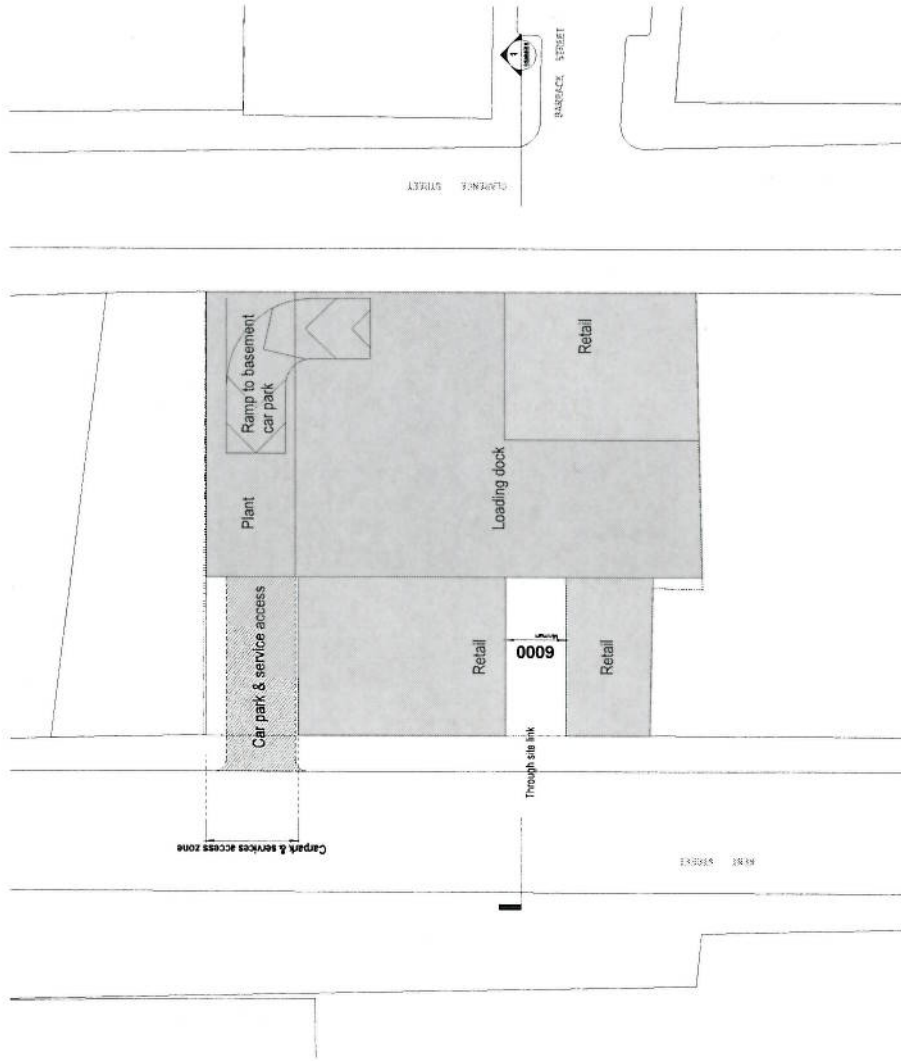

Note: Division of retail subject to competitive process and Stage 2 DA




**151 Clarence Street Sydney**

A1 Scale 1 : 250  
 A3 Scale 1 : 400



Indicative Lower Ground Level - Kent Street  
 RL 18.050

DA S1 03

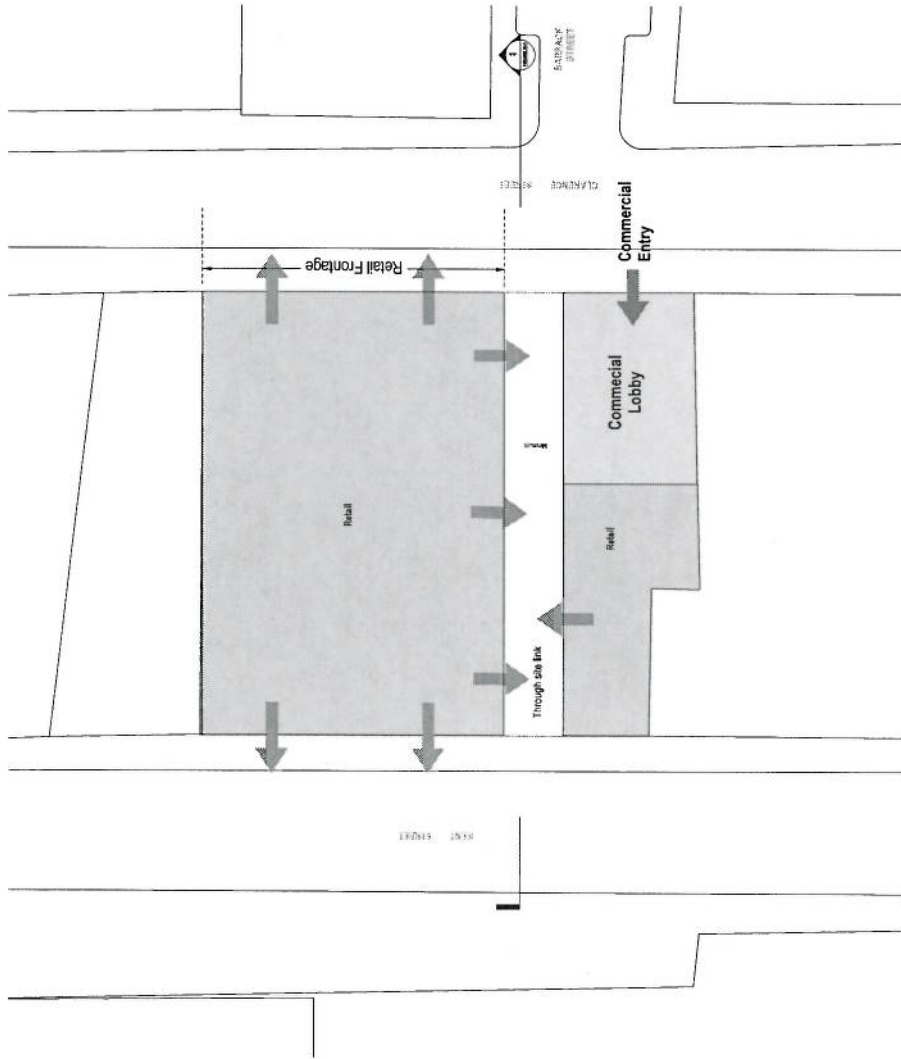

Note: Division of retail subject to competitive process and Stage 2 DA

Indicative Ground Level - Clarence Street  
RL 22.409




0 5 10 20 m

A1 Scale 1 : 250  
A3 Scale 1 : 400



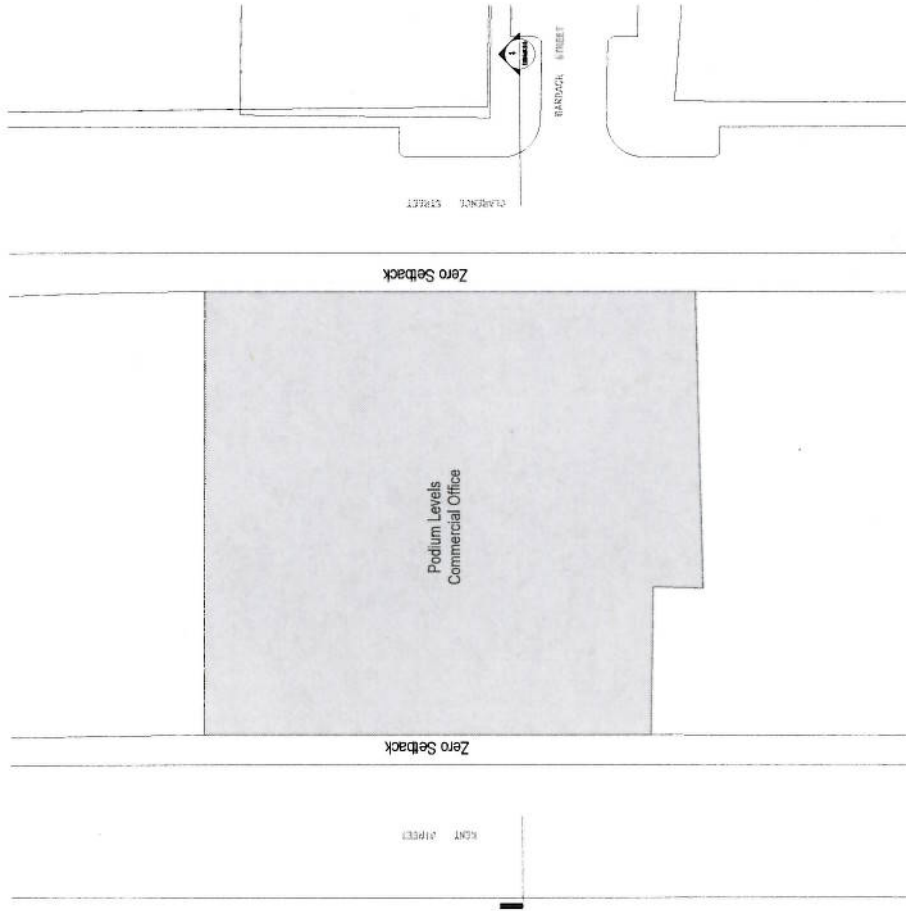





Typical Podium Levels



A1 Scale 1 : 250  
 A3 Scale 1 : 400

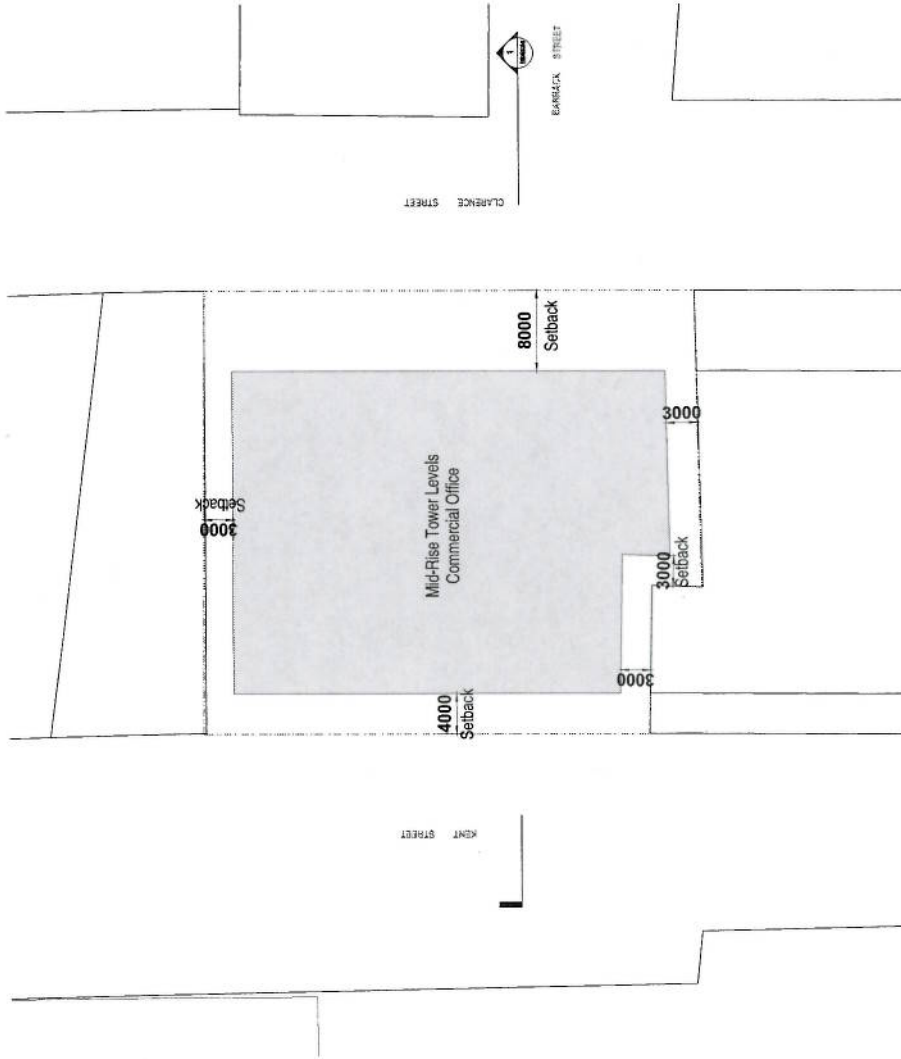


Typical Mid-Rise Tower Levels

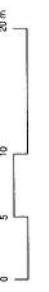

A1 Scale 1 : 250  
A3 Scale 1 : 400



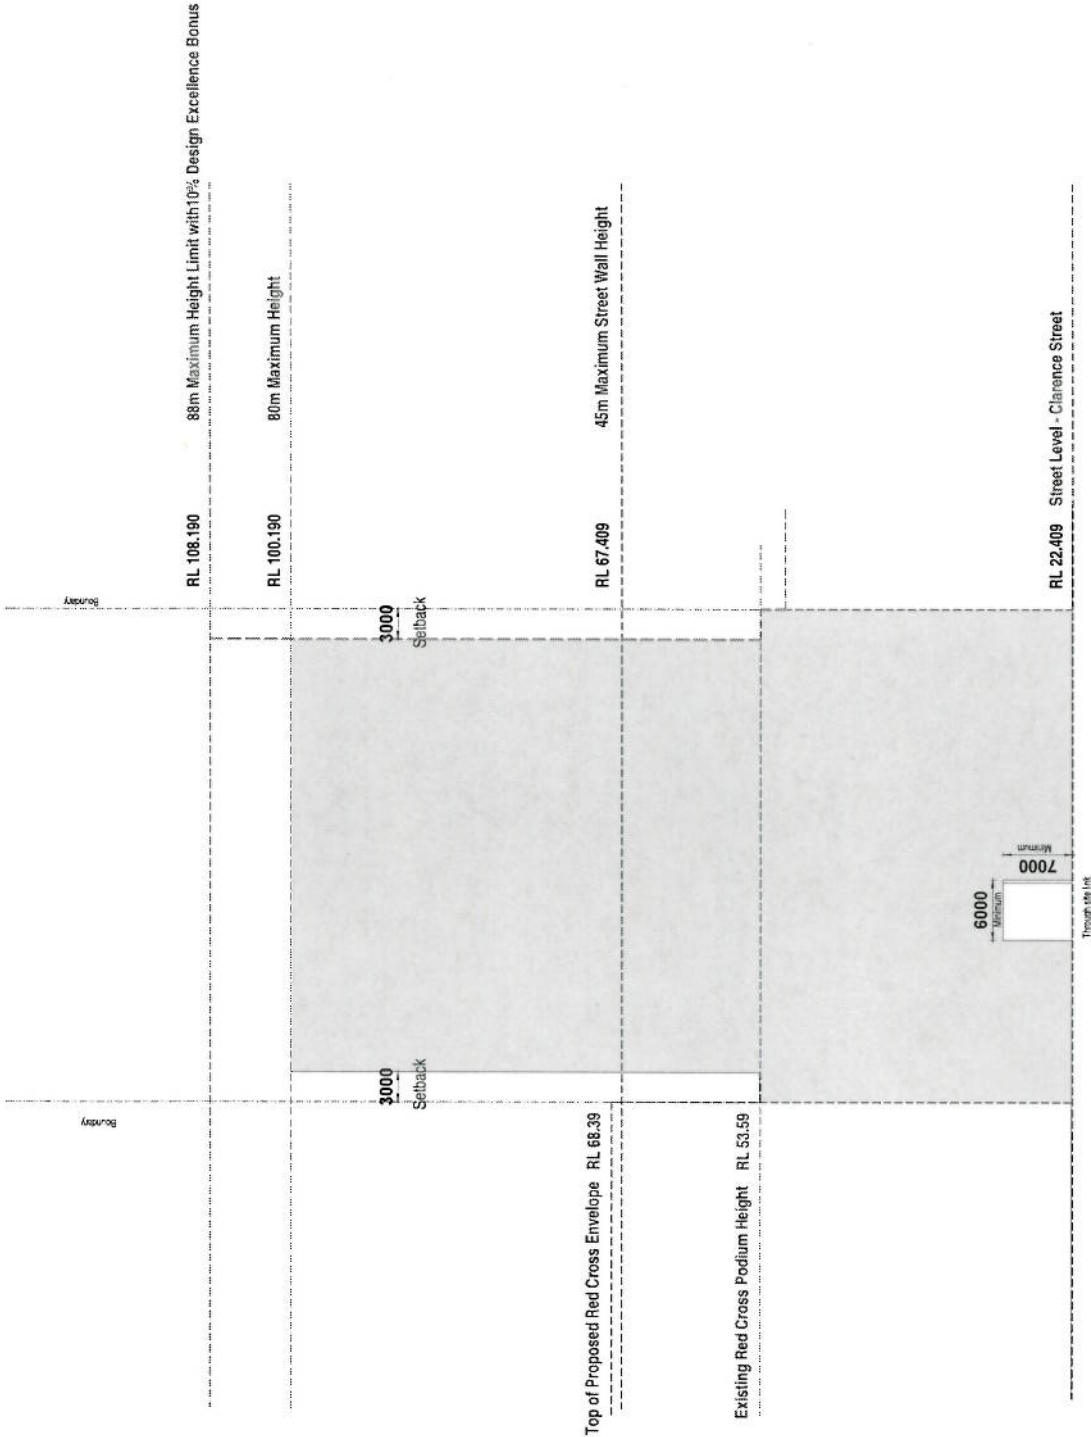






A1 Scale 1 : 250  
 A3 Scale 1 : 500

Elevation Clarence Street




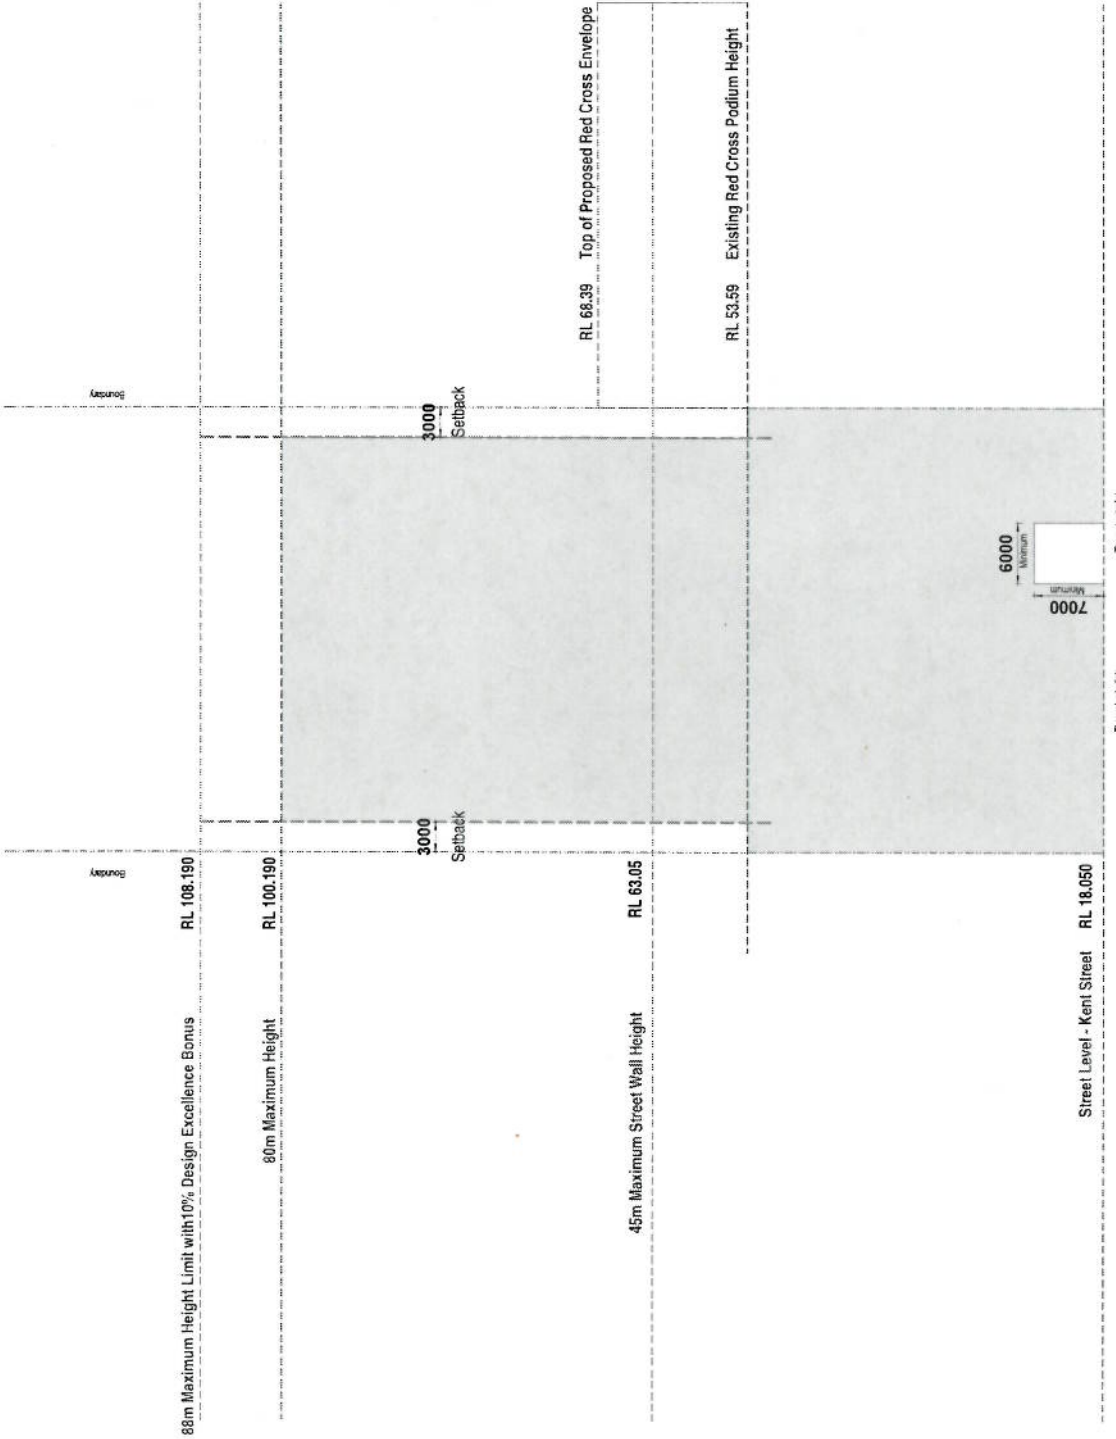





Elevation Kent Street

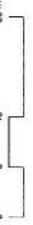


A1 Scale 1 : 250  
 A3 Scale 1 : 500

151 Clarence Street Sydney

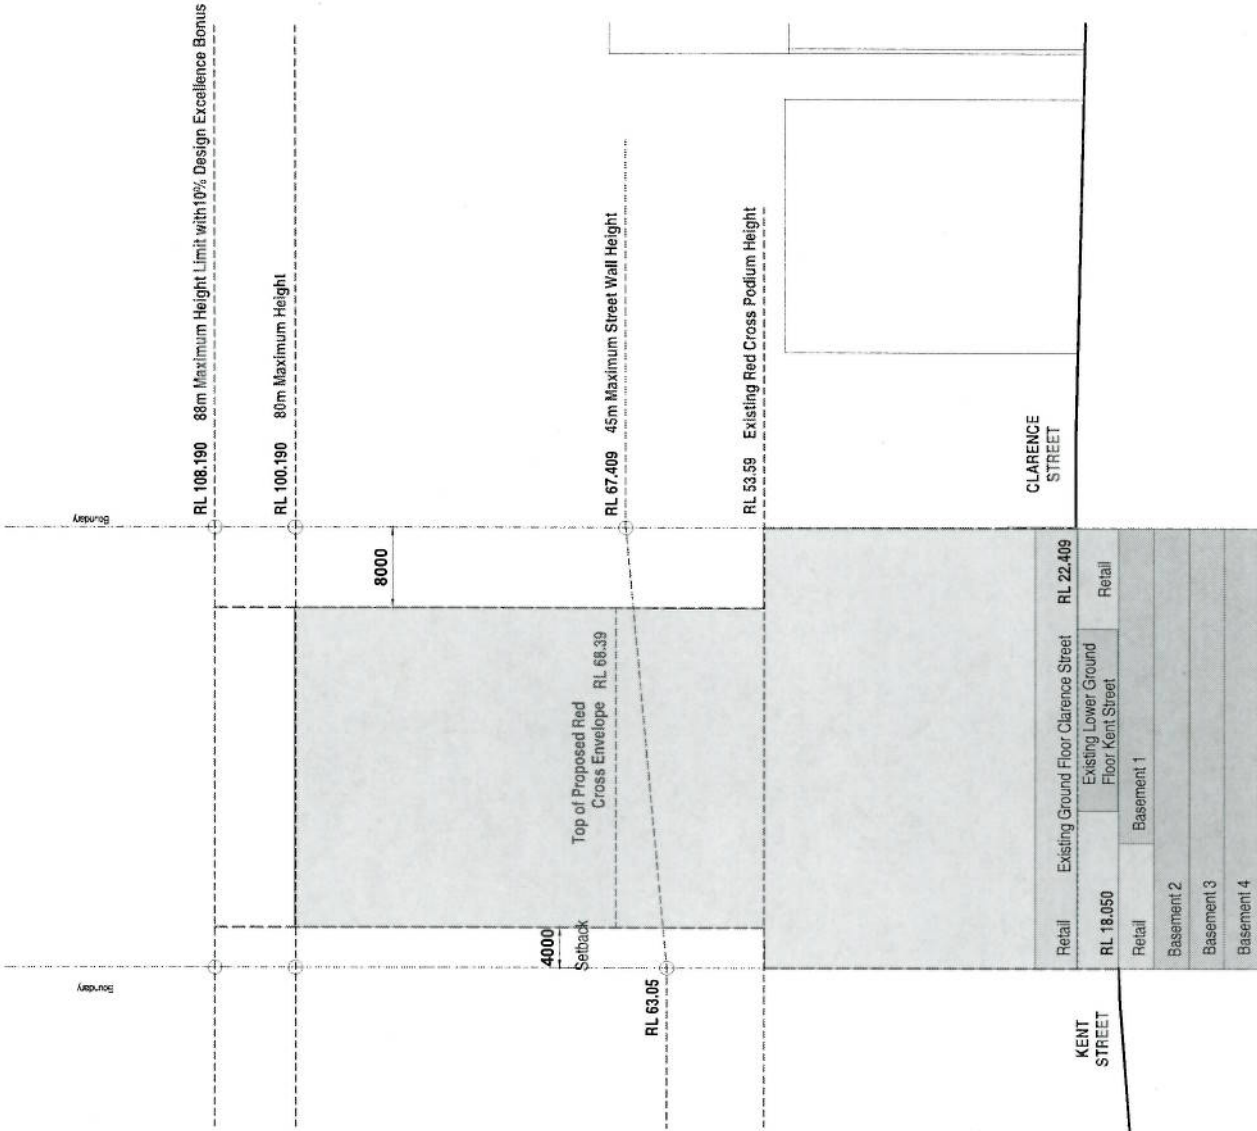

Section East West

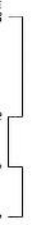


A1 Scale 1 : 250  
A3 Scale 1 : 500

151 Clarence Street Sydney 2011

Author	architectus
Client	151 Clarence Street Pty Ltd
Project No.	151CS11
Revision	1
Date	19/09/12
Drawn by	DA
Checked by	DA
Approved by	DA



151 Clarence Street Sydney

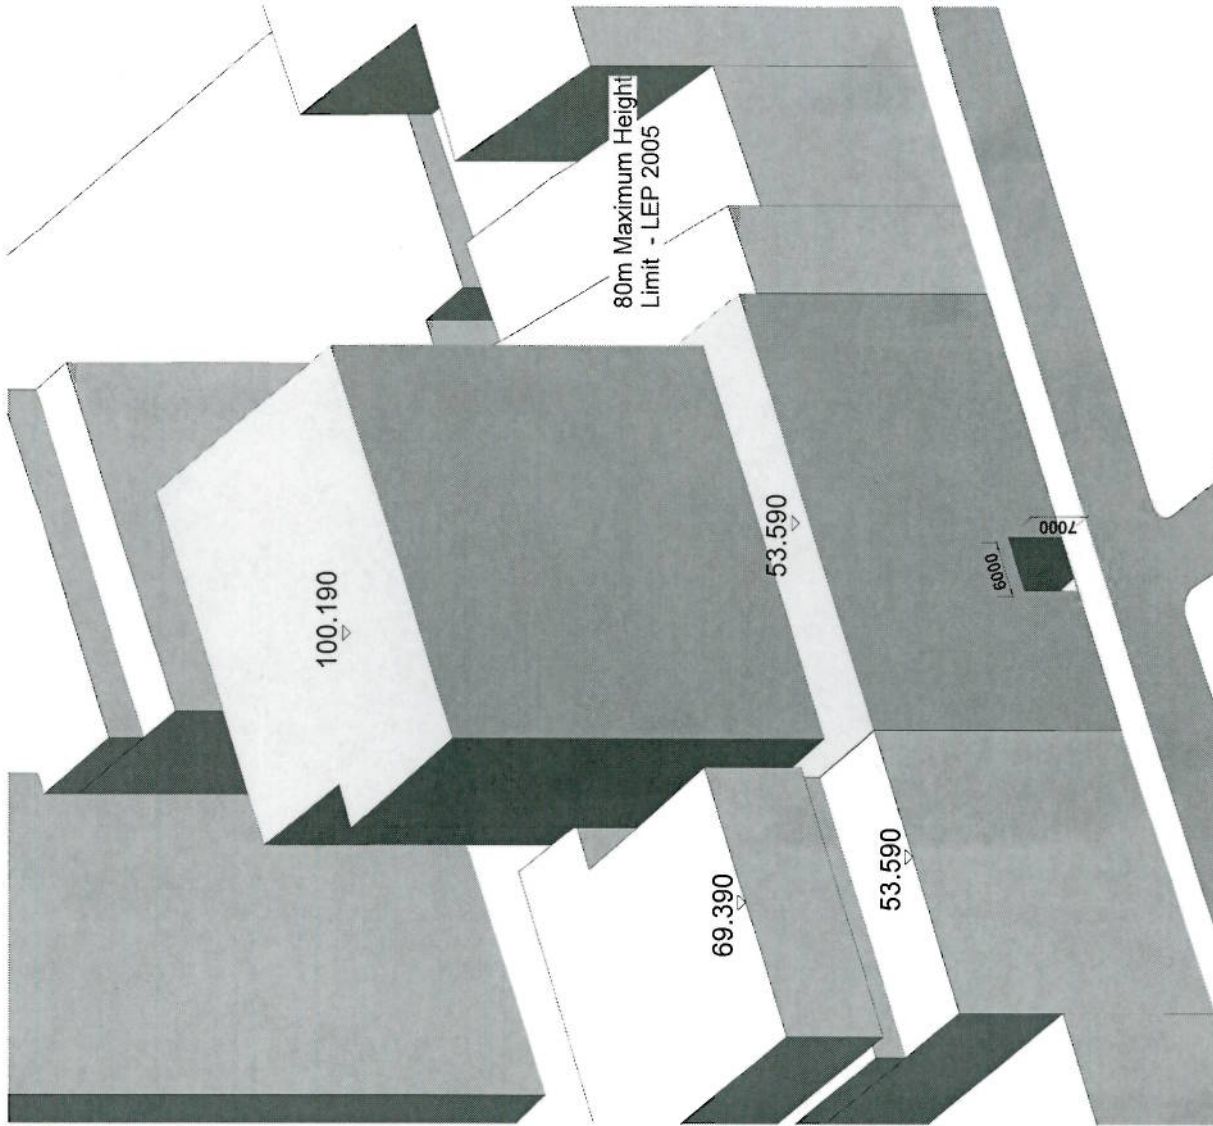

Issue	Description	Date


architectus Sydney 2011  
 Architectus Sydney Pty Ltd is the owner of this copyright work.  
 This work and the work of the architect is intended to be used as a  
 confidential document and is not to be published or otherwise  
 disseminated in any form or by any means without the prior written consent of  
 the architect.

Envelope Mass

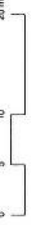

A1 Scale 1 : 500  
 A3 Scale 1 : 500

151 Clarence Street Sydney

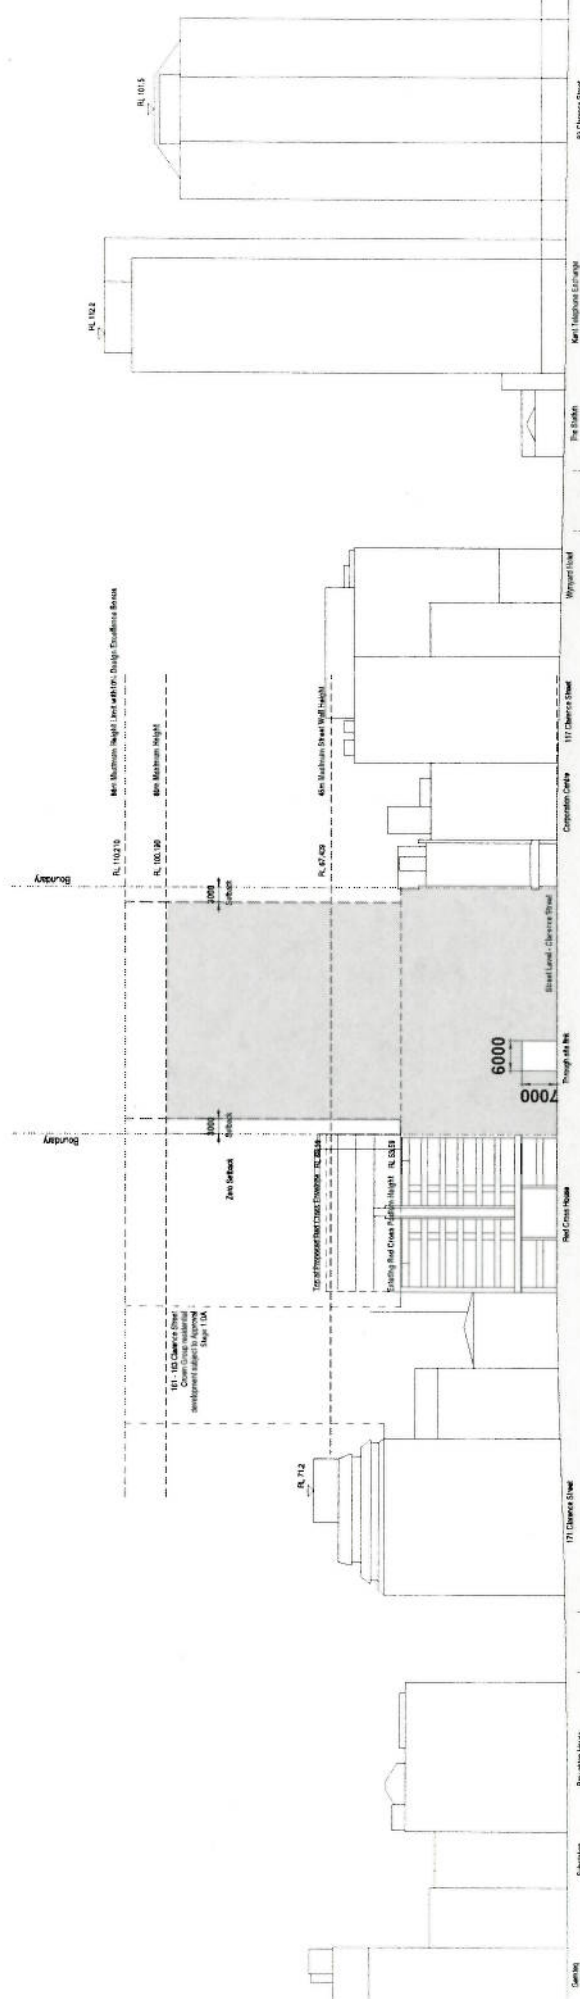

ITEM	DESCRIPTION	DATE
architectus Sydney 2011  
 Architecture  
 Urban Design  
 Planning  
 Interior Architecture





