


ATTACHMENT A

# ATTACHMENT A

**ARCHITECTURAL DRAWINGS**

**40-46 MCEVOY STREET, WATERLOO**

# ATTACHMENT A

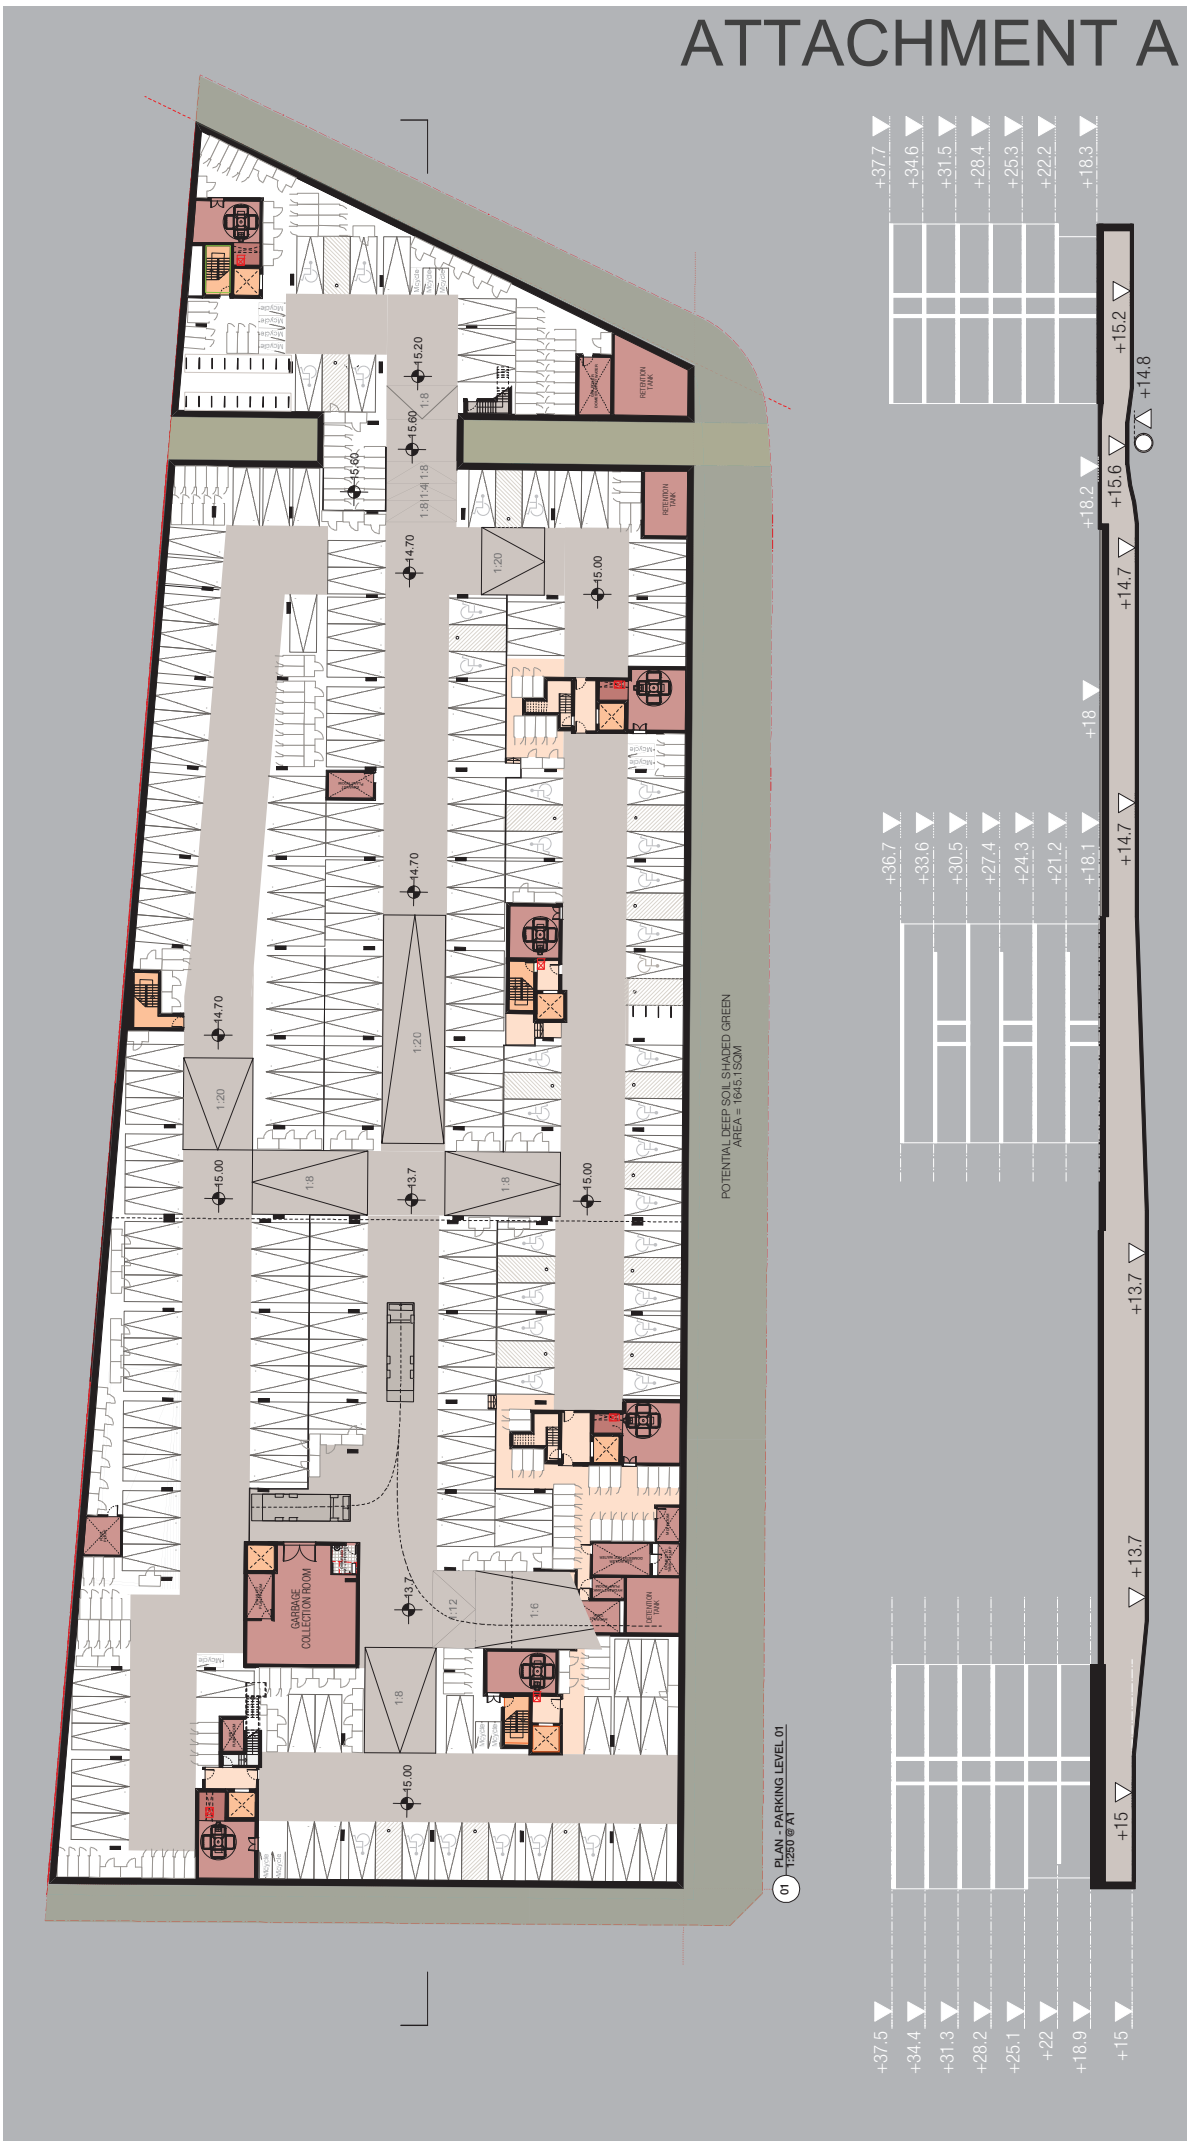

+37.5	+36.7	+37.7
+34.4	+33.6	+34.6
+31.3	+30.5	+31.5
+28.2	+27.4	+28.4
+25.1	+24.3	+25.3
+22	+21.2	+22.2
+18.9	+18.1	+18.3
+15	+14.7	+15.2
	+13.7	+14.8

02 DIAGRAMMATIC SECTION - PARKING LEVEL 01  
1:250 @ A1












# ATTACHMENT A



01 PLAN - LEVEL 02  
1:250 @ A1




# ATTACHMENT A



01 PLAN - LEVEL 03  
1:250 @ A1





























# ATTACHMENT A



01 PLAN - LEVEL 04  
1:250 @ A1





01 PLAN - LEVEL 05  
1:250 @ A1


<p>SCALE CHECK BAR 1:250 @ A1</p>	
<p>LEGEND:</p> <table border="1"> <thead> <tr> <th>SYMBOL</th> <th>DESCRIPTION</th> </tr> </thead> <tbody> <tr><td>(Green)</td><td>Bedroom</td></tr> <tr><td>(Light Green)</td><td>1 Bedroom</td></tr> <tr><td>(Yellow)</td><td>1 Bedroom + Study</td></tr> <tr><td>(Light Blue)</td><td>2 Bedroom (Magnum - 70sqm)</td></tr> <tr><td>(Dark Blue)</td><td>2 Bedroom (Magnum - 80sqm)</td></tr> <tr><td>(Dark Blue)</td><td>3 Bedroom</td></tr>





# ATTACHMENT A



01 PLAN - LEVEL 07 (ROOF)  
1:250 @ A1




