
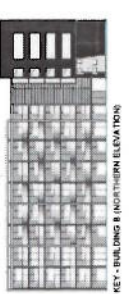


ATTACHMENT A

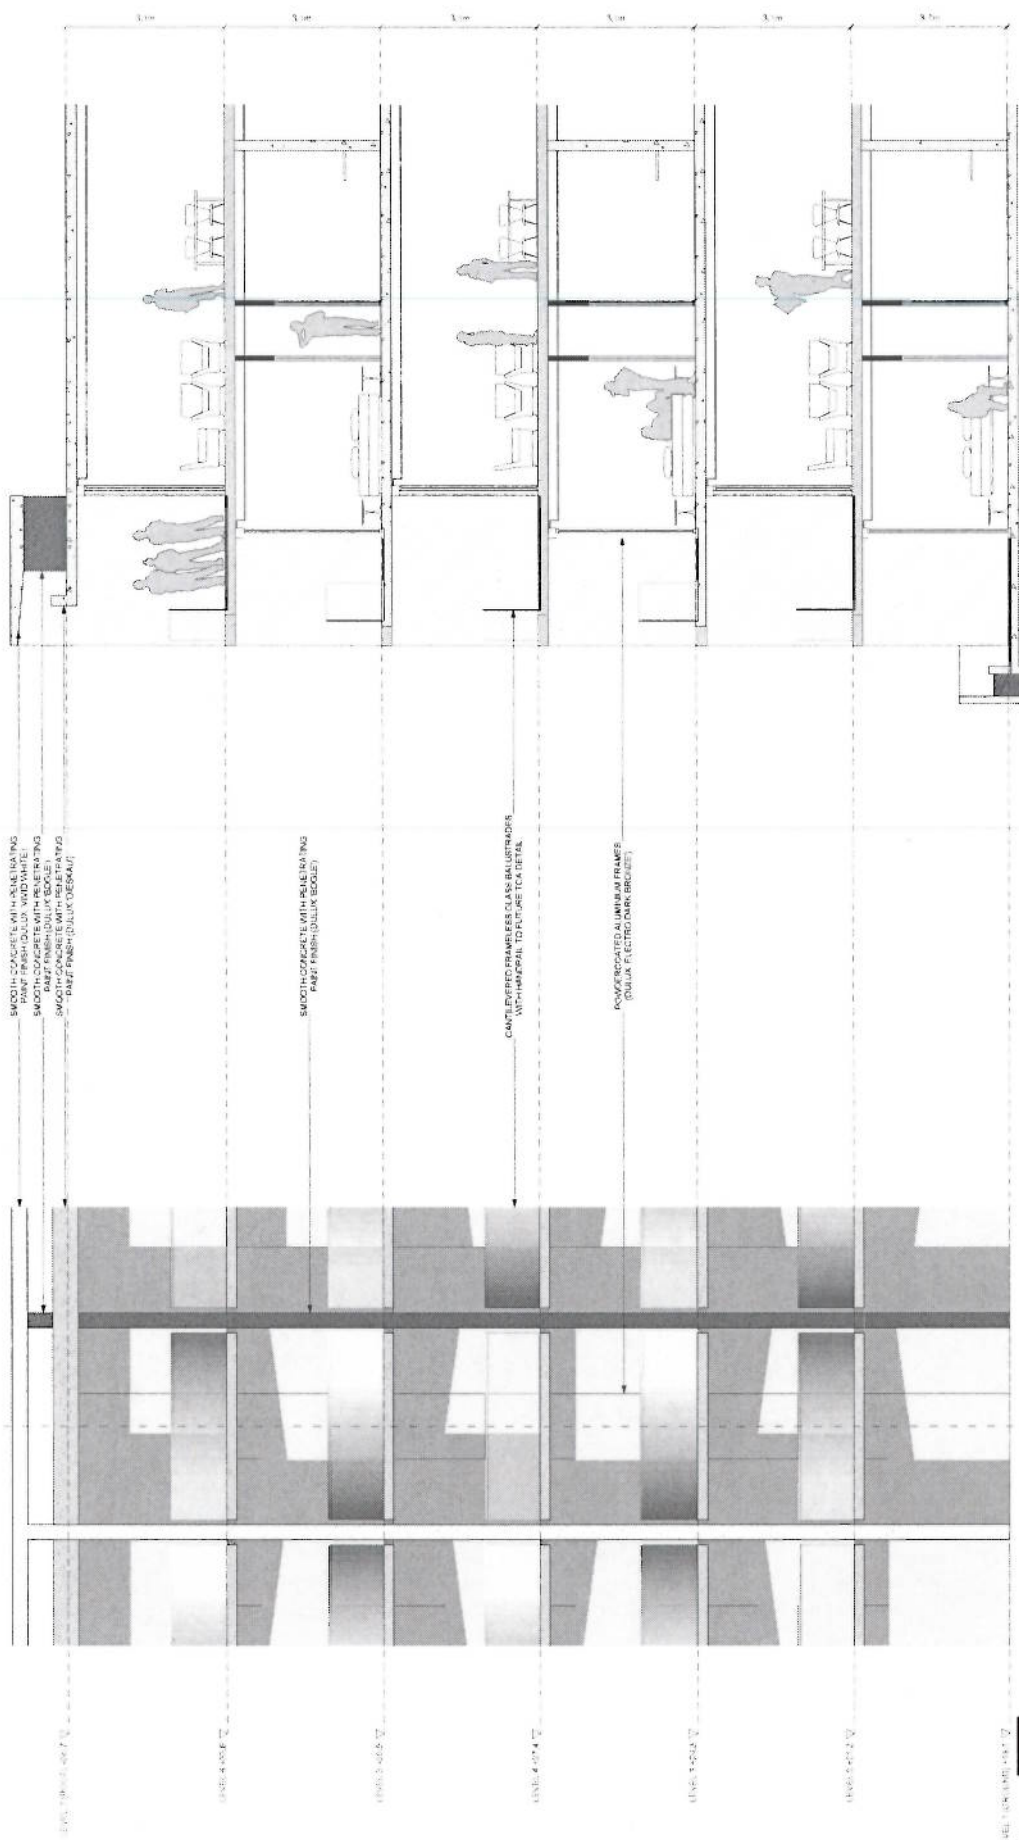

TYPICAL DETAILED SECTIONS

A407

McEvoy + George Stiles
Waverly NSW







