

# ATTACHMENT A



01 PLAN - LEVEL 01 (Ground)  
1:100 @ A1



02 PLAN - LEVEL 02  
1:100 @ A1



A B C

McEvoy + George Streets Waterloo NSW	1:100	A1	DA
Apartment Layouts Building A	1:100	A1	DA
	1:100	A1	DA
	1:100	A1	DA





McEvoy + George Streets  
Waterloo NSW  
1:100  
A1  
DA


1:100  
A1  
DA

1:100  
A1  
DA


1:100  
A1  
DA



# ATTACHMENT A

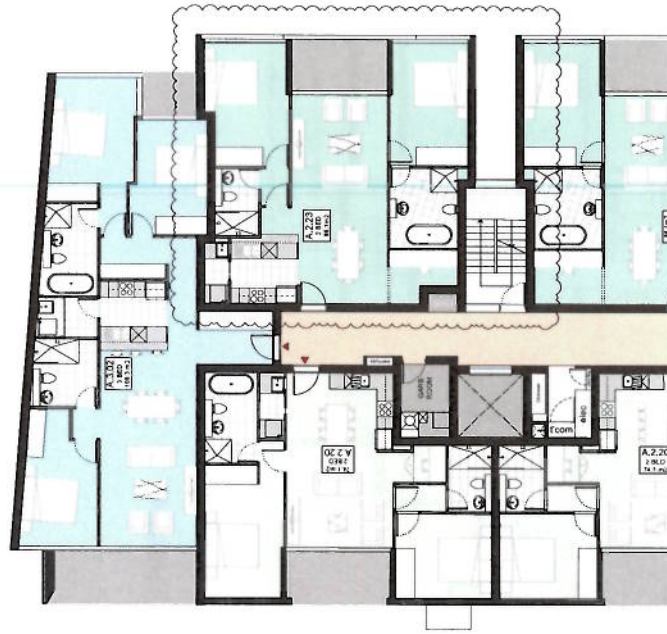

4 PLAN LEVELS 04/05  
T10W @ A1

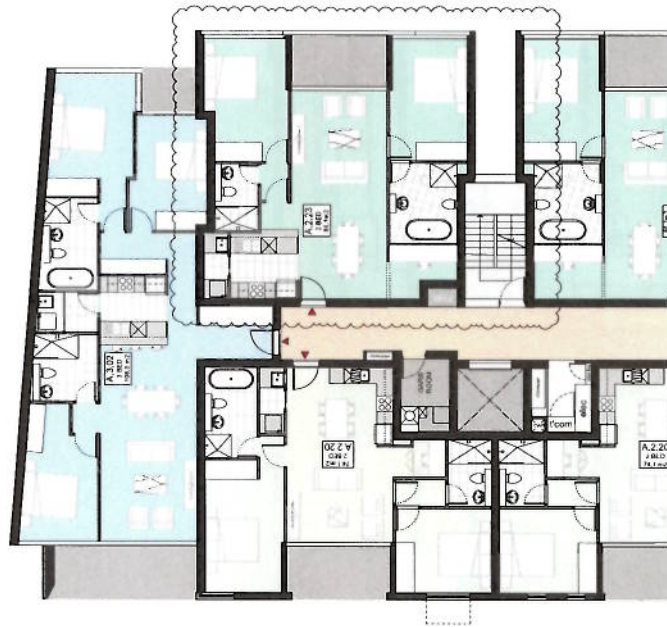

3 PLAN LEVELS 03/05  
T10W @ A1



Waterloo NSW

NO.	REV.	DATE	BY	CHK.	APP.
1					
2					
3					
4					

Waterloo NSW



SCALE: ARCH BAR 1: @ A1










# ATTACHMENT A



01 PLAN - LEVEL 02  
1:150 @ A1







**Apartment Layouts**  
**Building A**  
 A153



# ATTACHMENT A



01 PLAN - LEVELS 04/05  










McEvey + George Streets  
 Waterloo NSW



Apartment Layouts  
 Building A

A155

# ATTACHMENT A




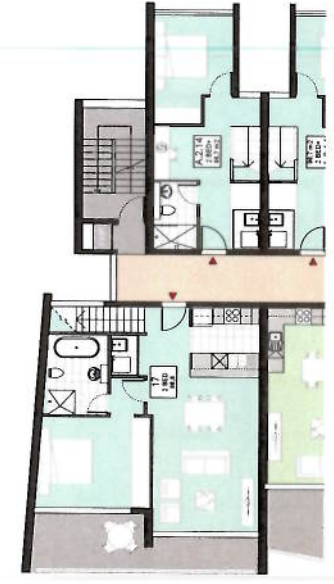

3 PLAN - LEVELS 03/05  
1:100 @ AT



4 PLAN - LEVELS 04/06  
1:100 @ AT



1 PLAN - LEVEL 01 (Ground)  
1:100 @ AT



2 PLAN - LEVEL 02  
1:100 @ AT













# ATTACHMENT A

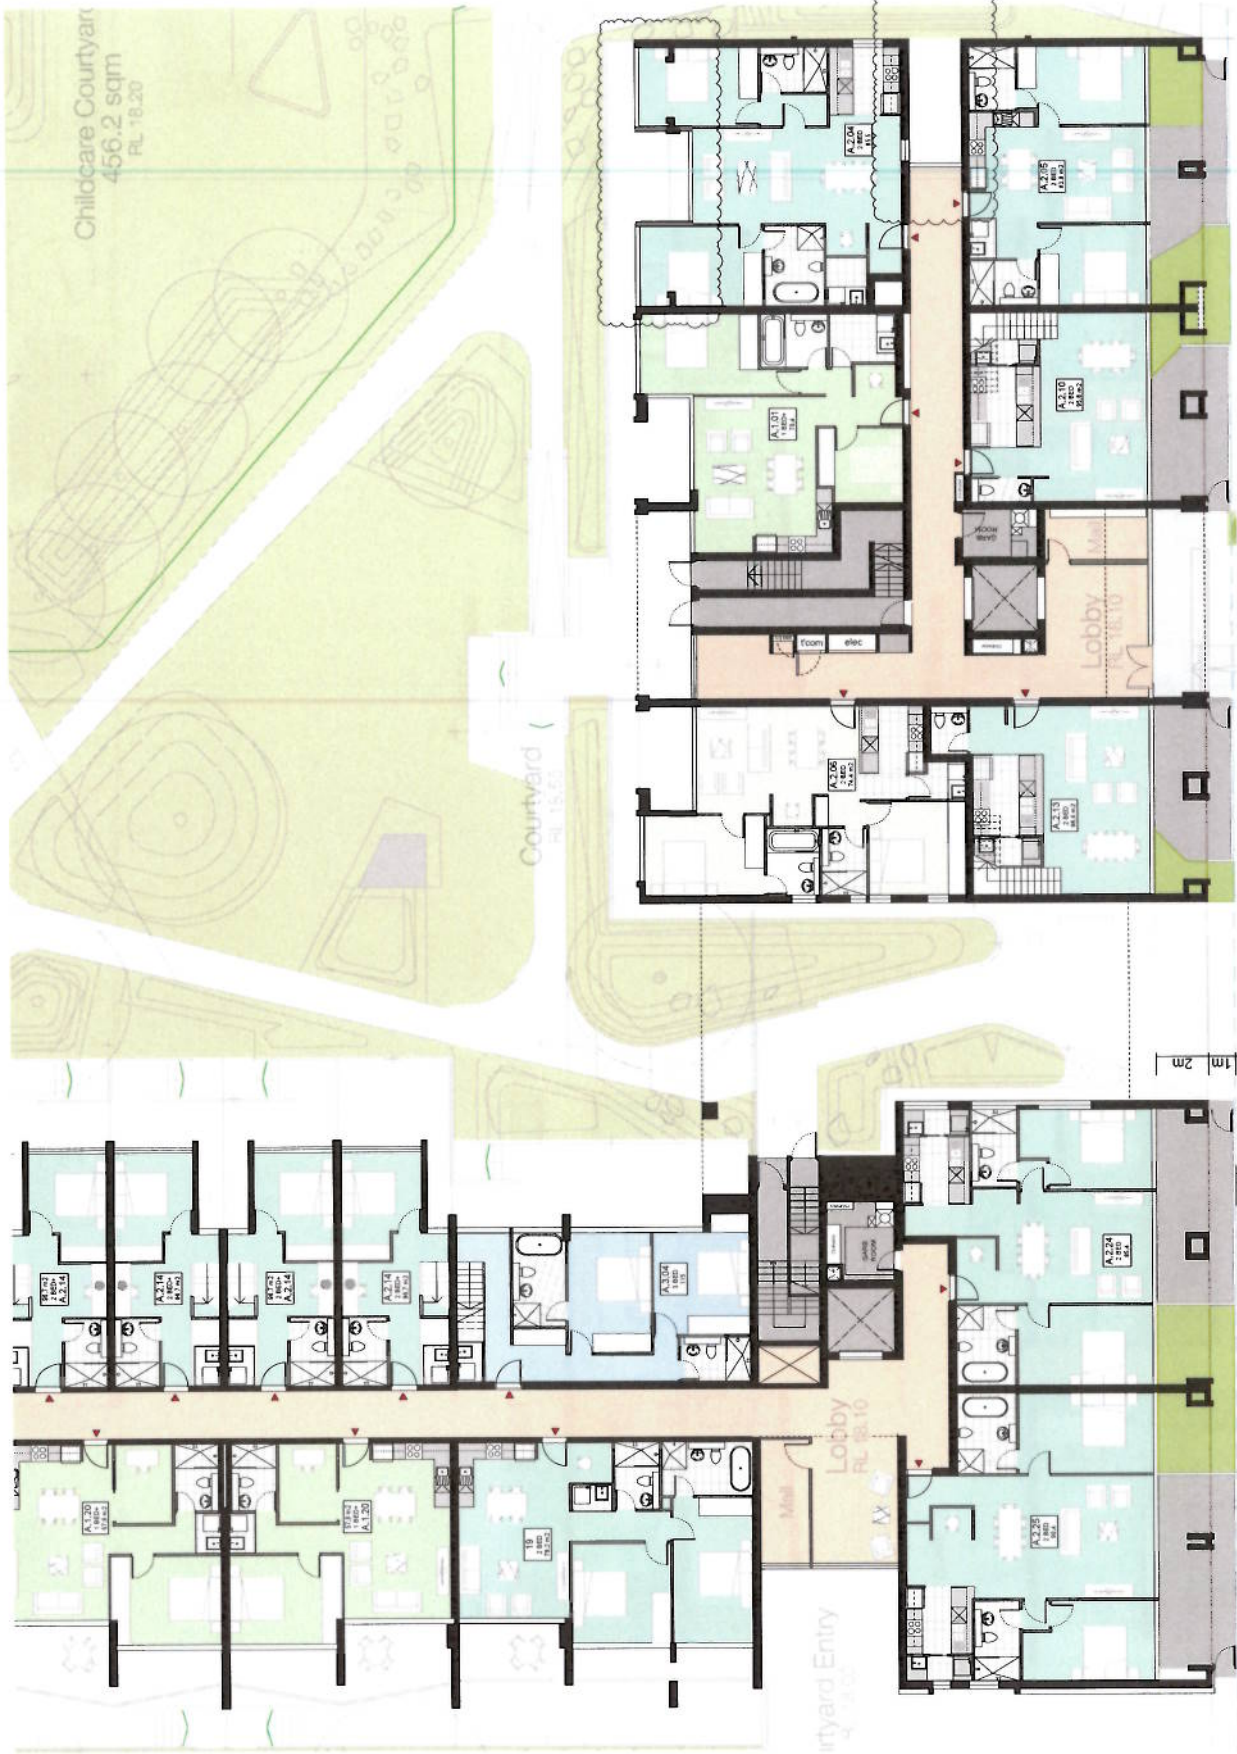

1 PLAN - LEVEL 01 (Ground)  
1:100 @ A1



**McEvoy + George Streets**  
Waterloo NSW

Apartment Layouts  
Building B

SCALE CHECK BAR 1:100 @ A1







# ATTACHMENT A



1 PLAN - LEVEL 02  
1:100 @ A1




**Apartment Layouts**  
Building B

**A158**


**SCALE CHECK BAR 1:1 @ A1**





# ATTACHMENT A

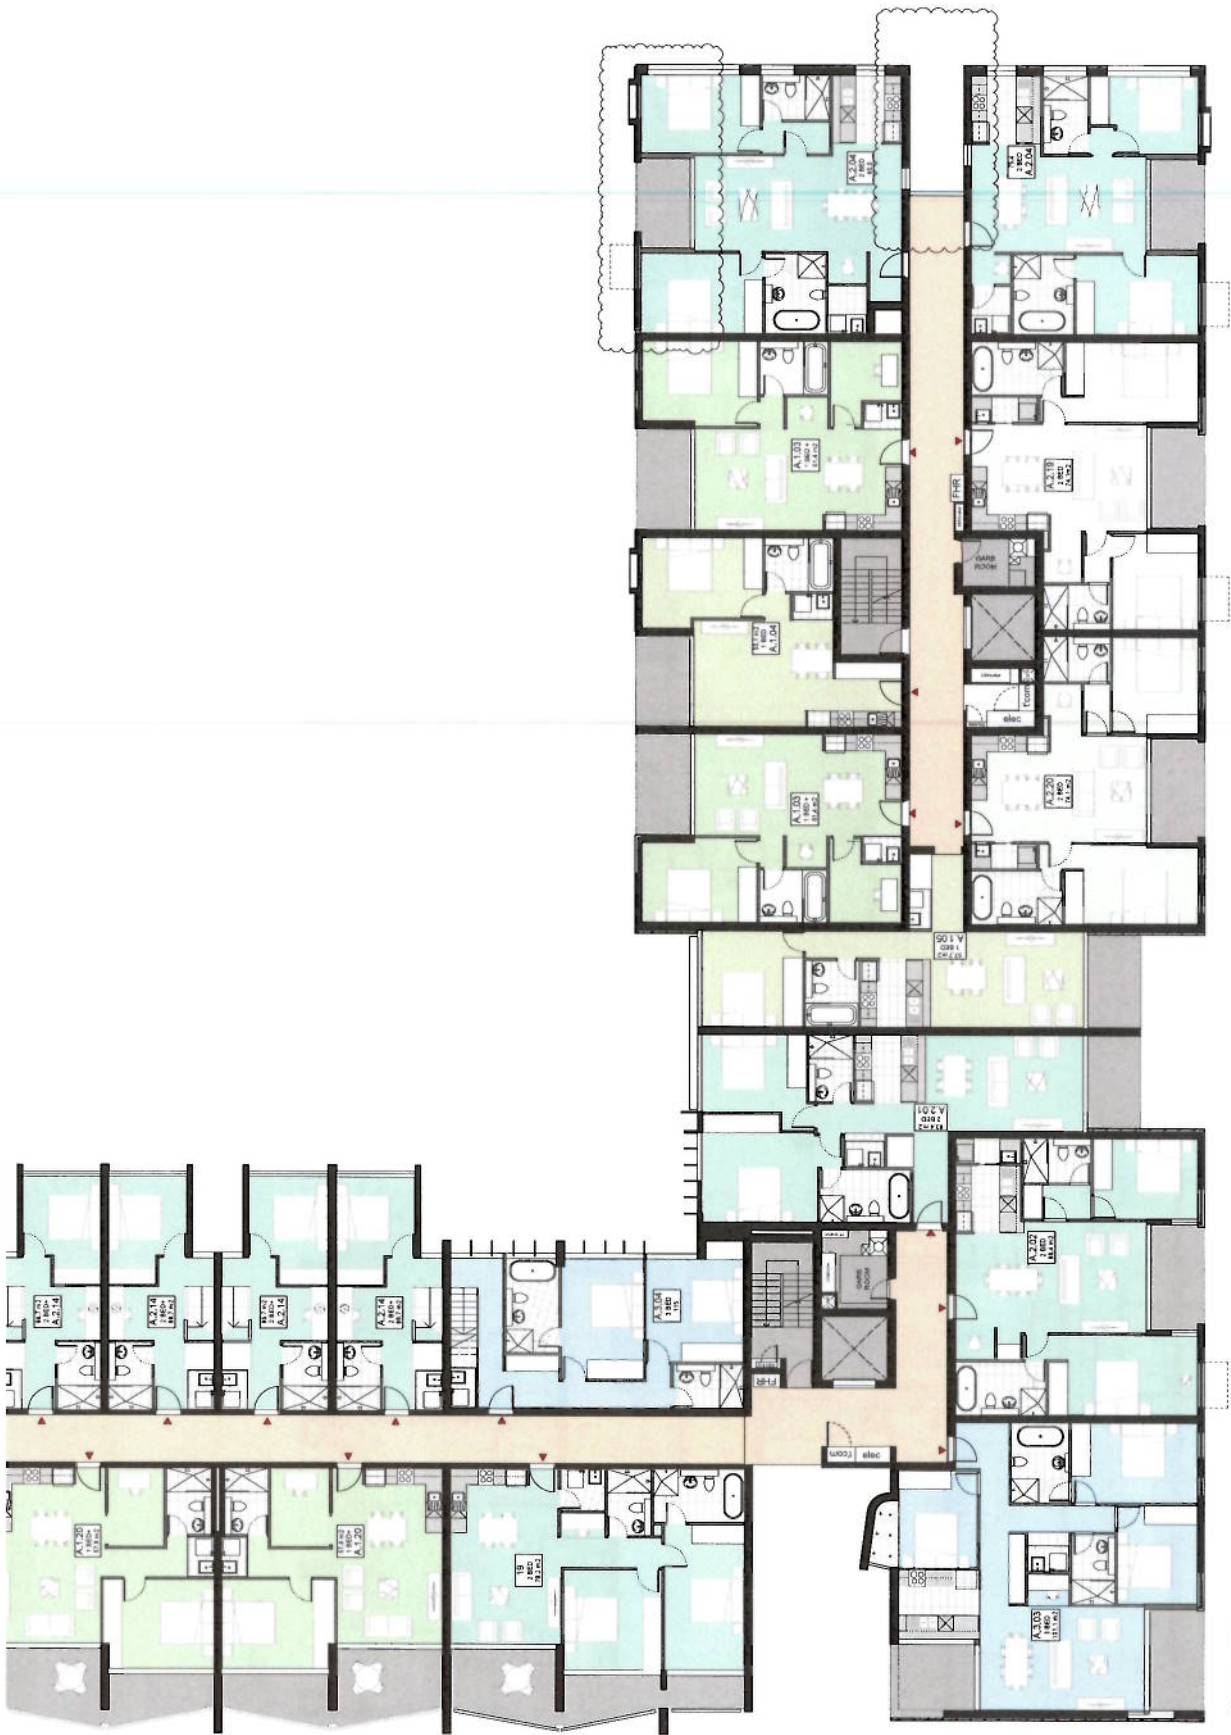

1 PLAN - LEVELS 03/05  
1:100 @ A1



**McEvoy - George Streets**  
Waterloo NSW

**Apartment Layouts**  
Building B





**1:100 @ A1**

SCALE CHECK BAR 1 @ A1


1  
2  
# ATTACHMENT A

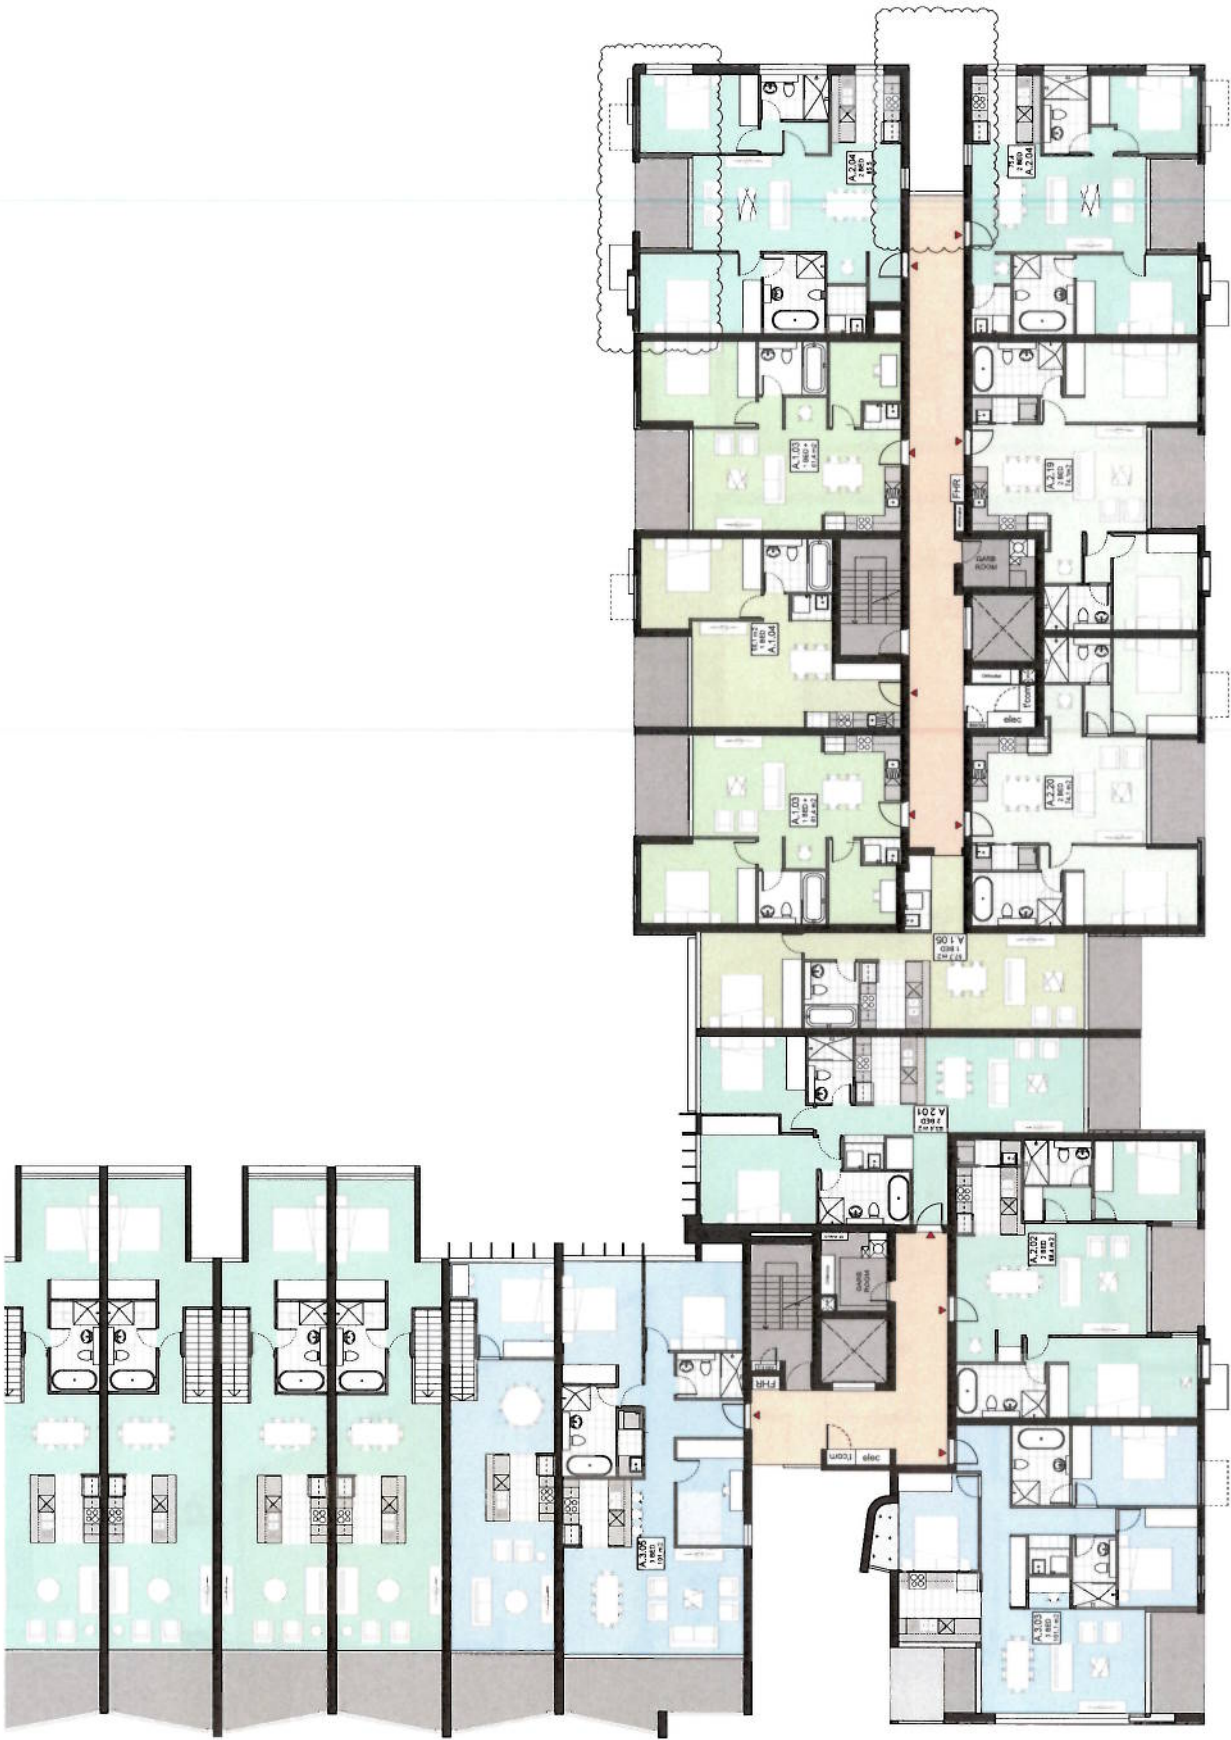

1 PLAN - LEVELS 04/06  
1:1100 @ A1






McEvoy + George Streets, Waterloo NSW  
 Apartment Layouts Building B  
 Scale: 1:1100 @ A1

McEvoy + George Streets, Waterloo NSW  
 Apartment Layouts Building B  
 Scale: 1:1100 @ A1

# ATTACHMENT A






1:1000 @ A1







2 PLAN - LEVELS 2,3,4,5,6  
1:1000 @ A1

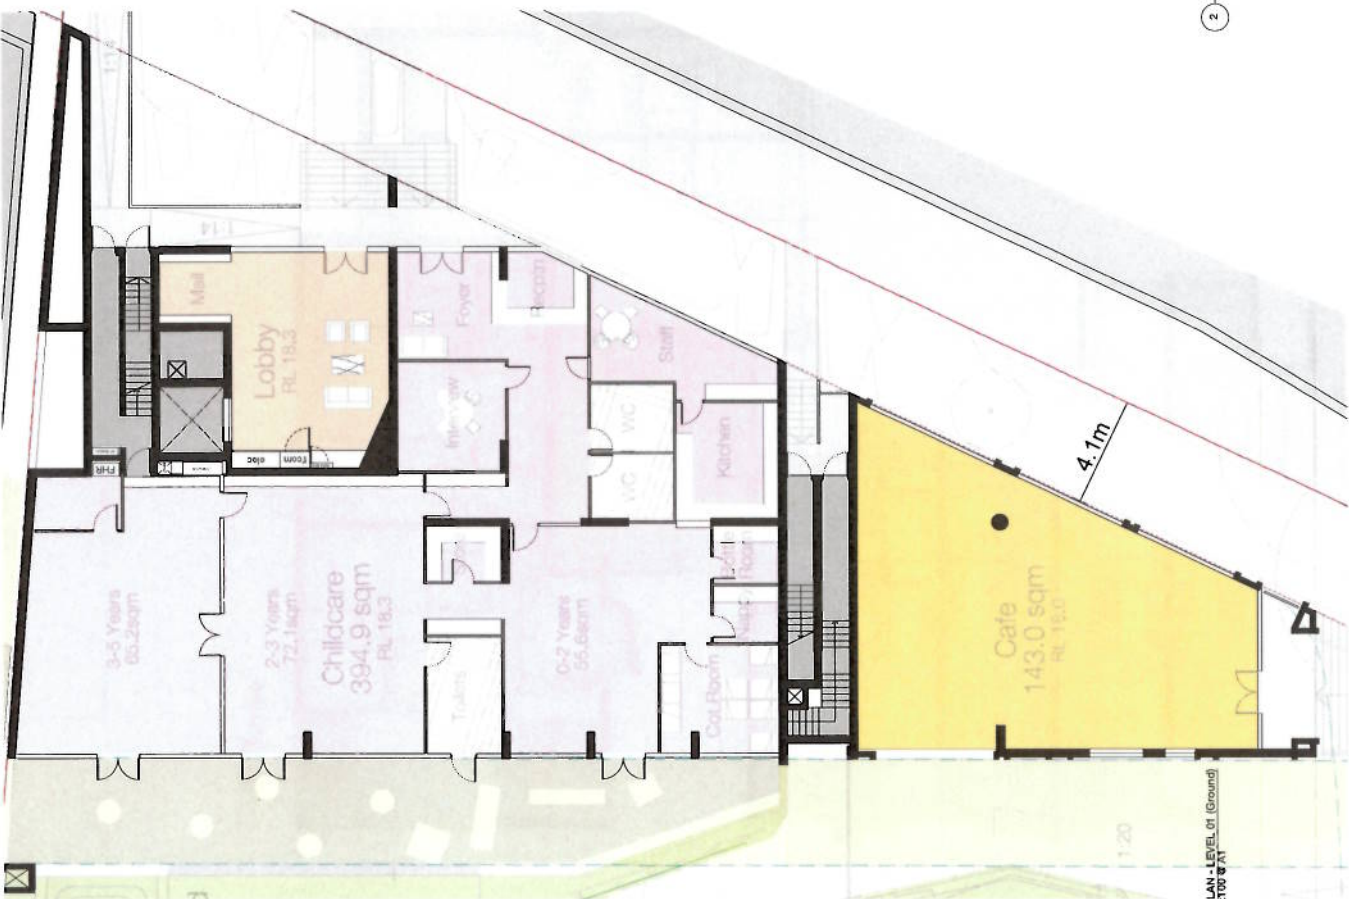

1 PLAN - LEVEL 01 (Ground)  
1:1000 @ A1

1:1000 @ A1