


ATTACHMENT A



80mm

300mm WF

300mm WF

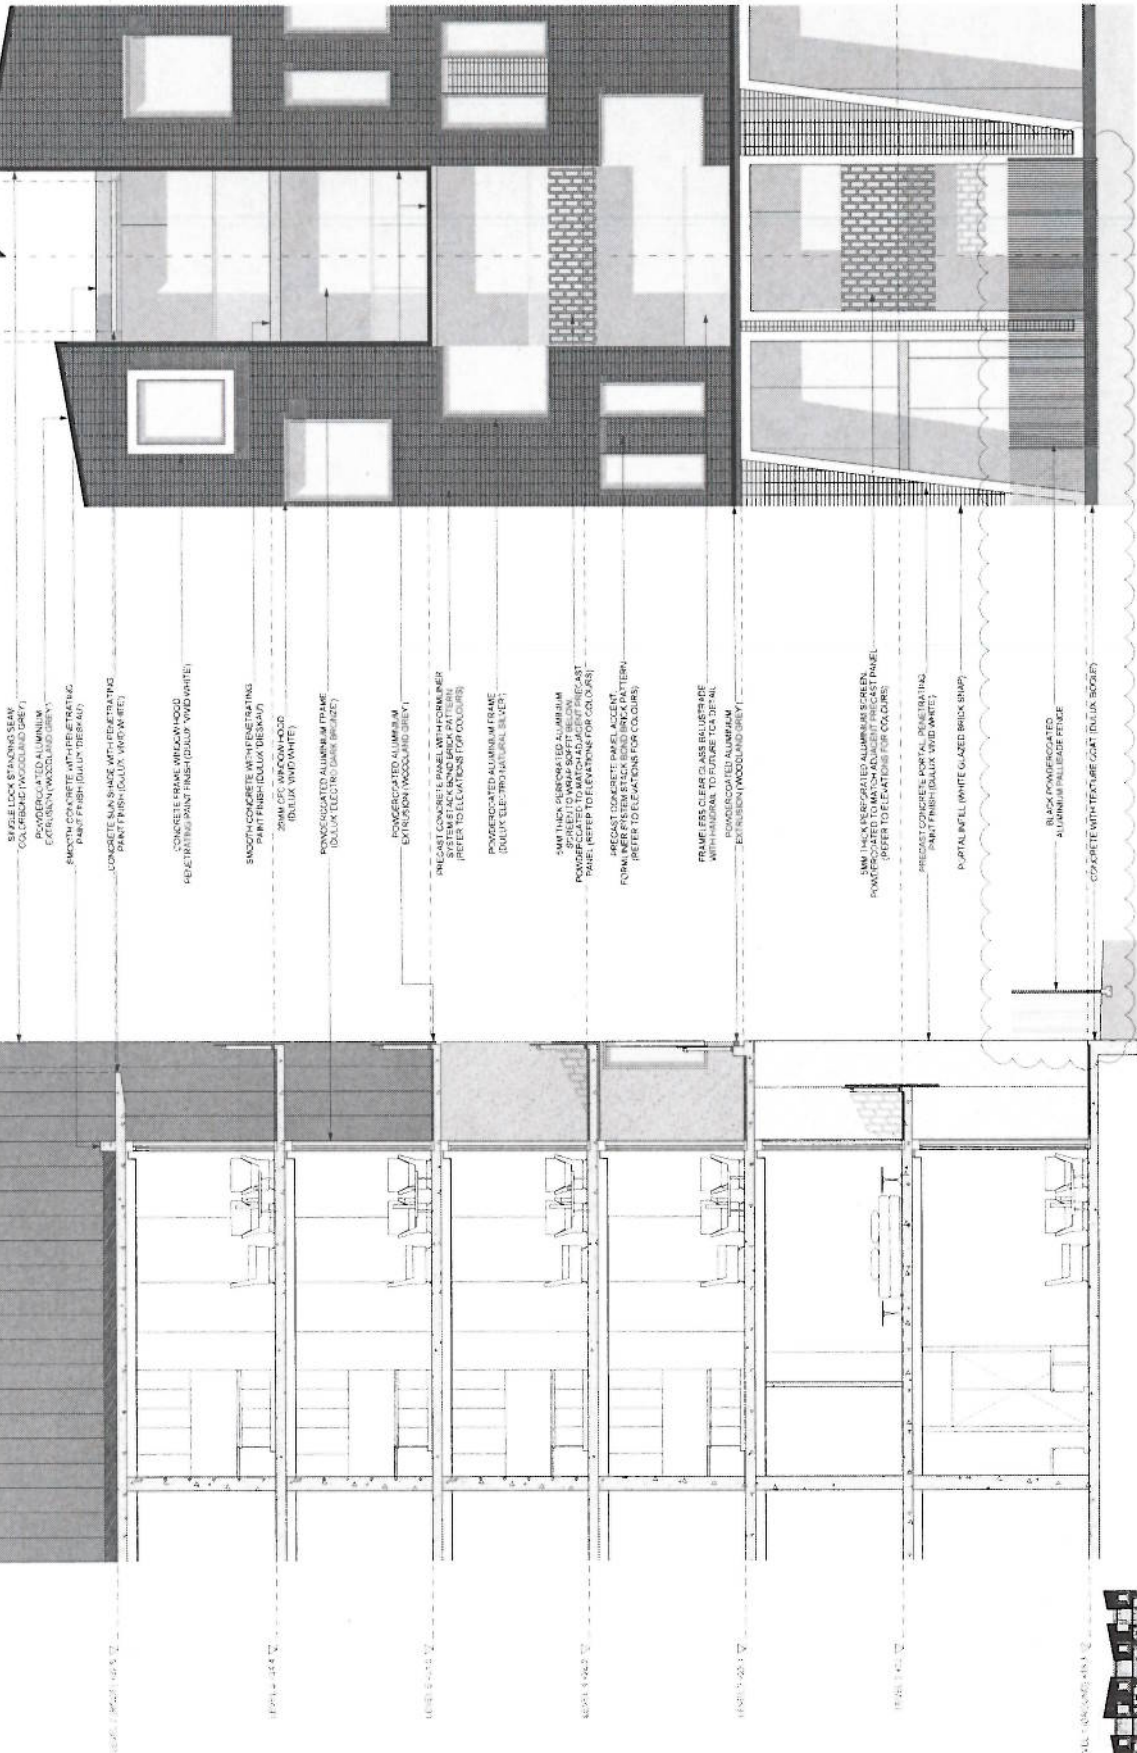














DETAILED ELEVATION - BUILDING A
SCALE: 1/50 @ 1/4"

DETAILED SECTION - BUILDING A
SCALE: 1/50 @ 1/4"



KEY - BUILDING A WESTERN ELEVATION

<p>TYPICAL DETAILED SECTIONS</p>		<p>SCALE: 1/50 @ 1/4"</p>	
