


ATTACHMENT A

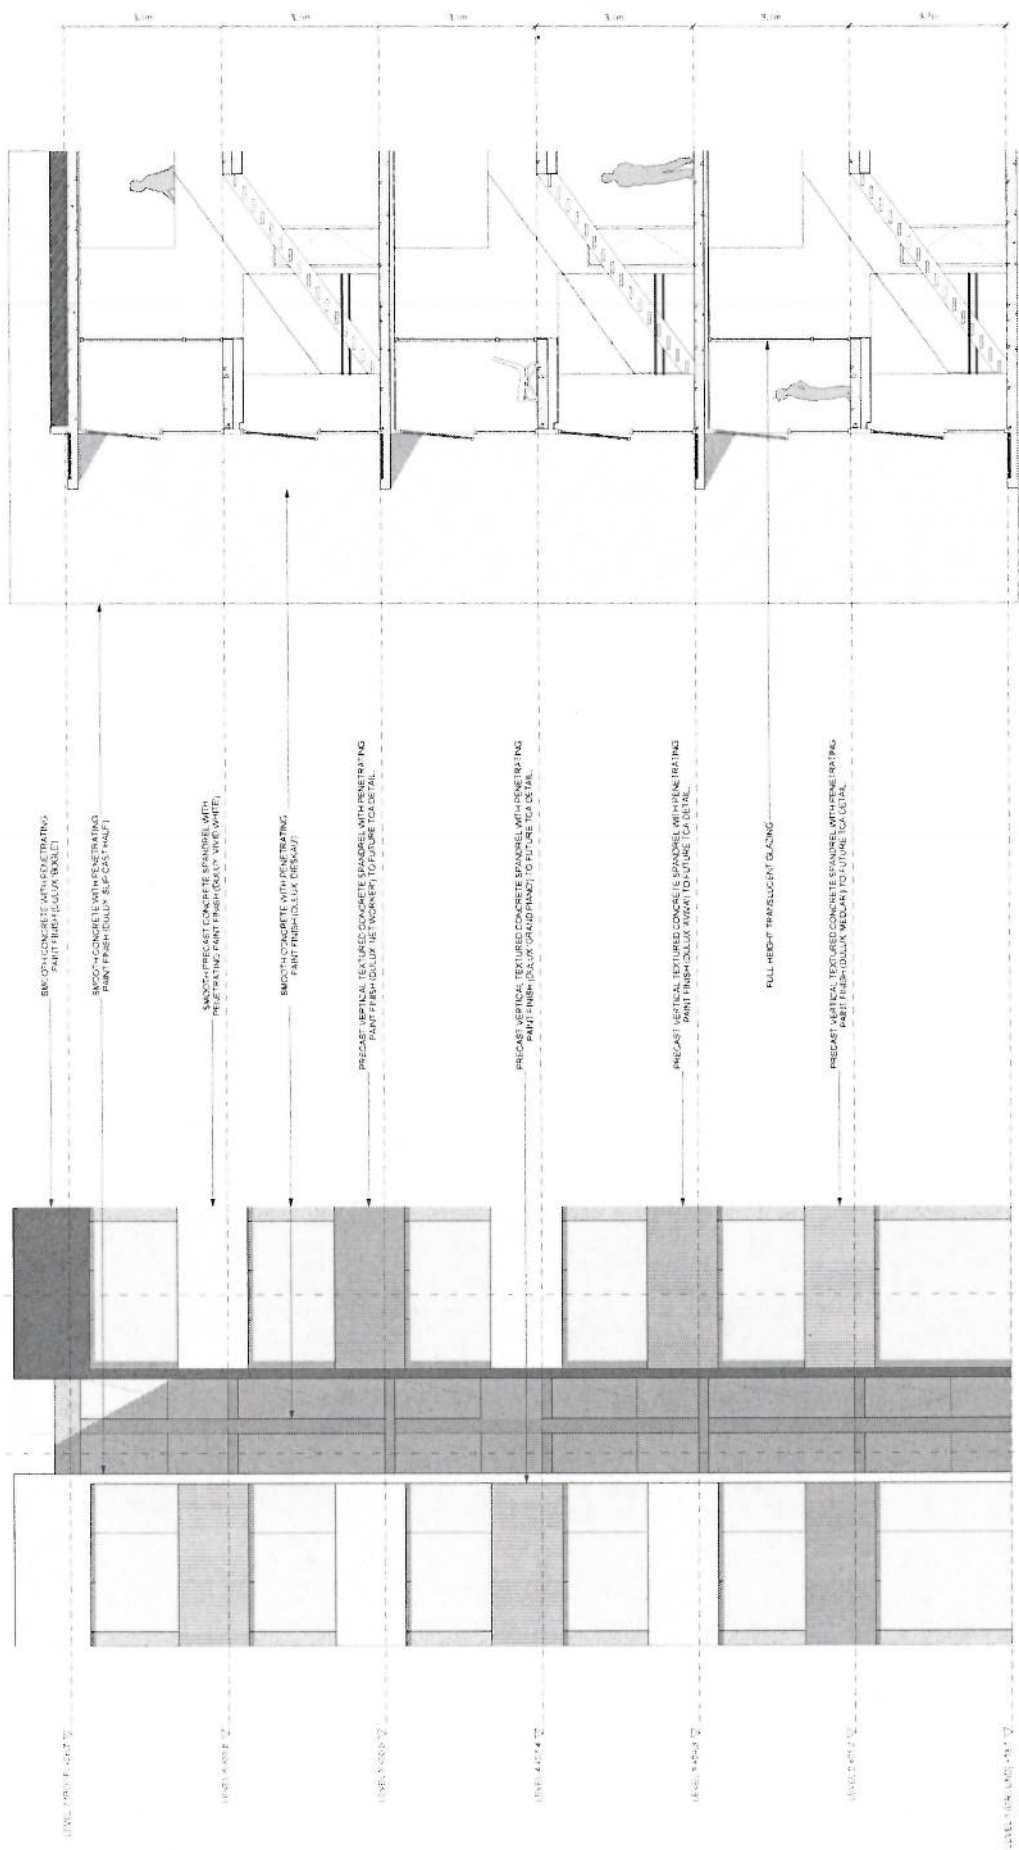

1 DETAILED SECTION - BALCONY

2 FACADE ELEVATION - BALCONY


