

ATTACHMENT A

ATTACHMENT A

SELECTED DRAWINGS

115-119 BATHURST STREET, SYDNEY















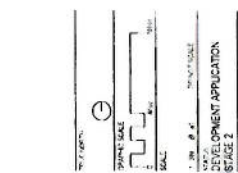

**BASEMENT LEVEL 2 -
TOWER / HOTEL**
 DEVELOPMENT APPLICATION
 STAGE 2
 DRAWING NO. DA-2201
 SHEET 4

ATTACHMENT A

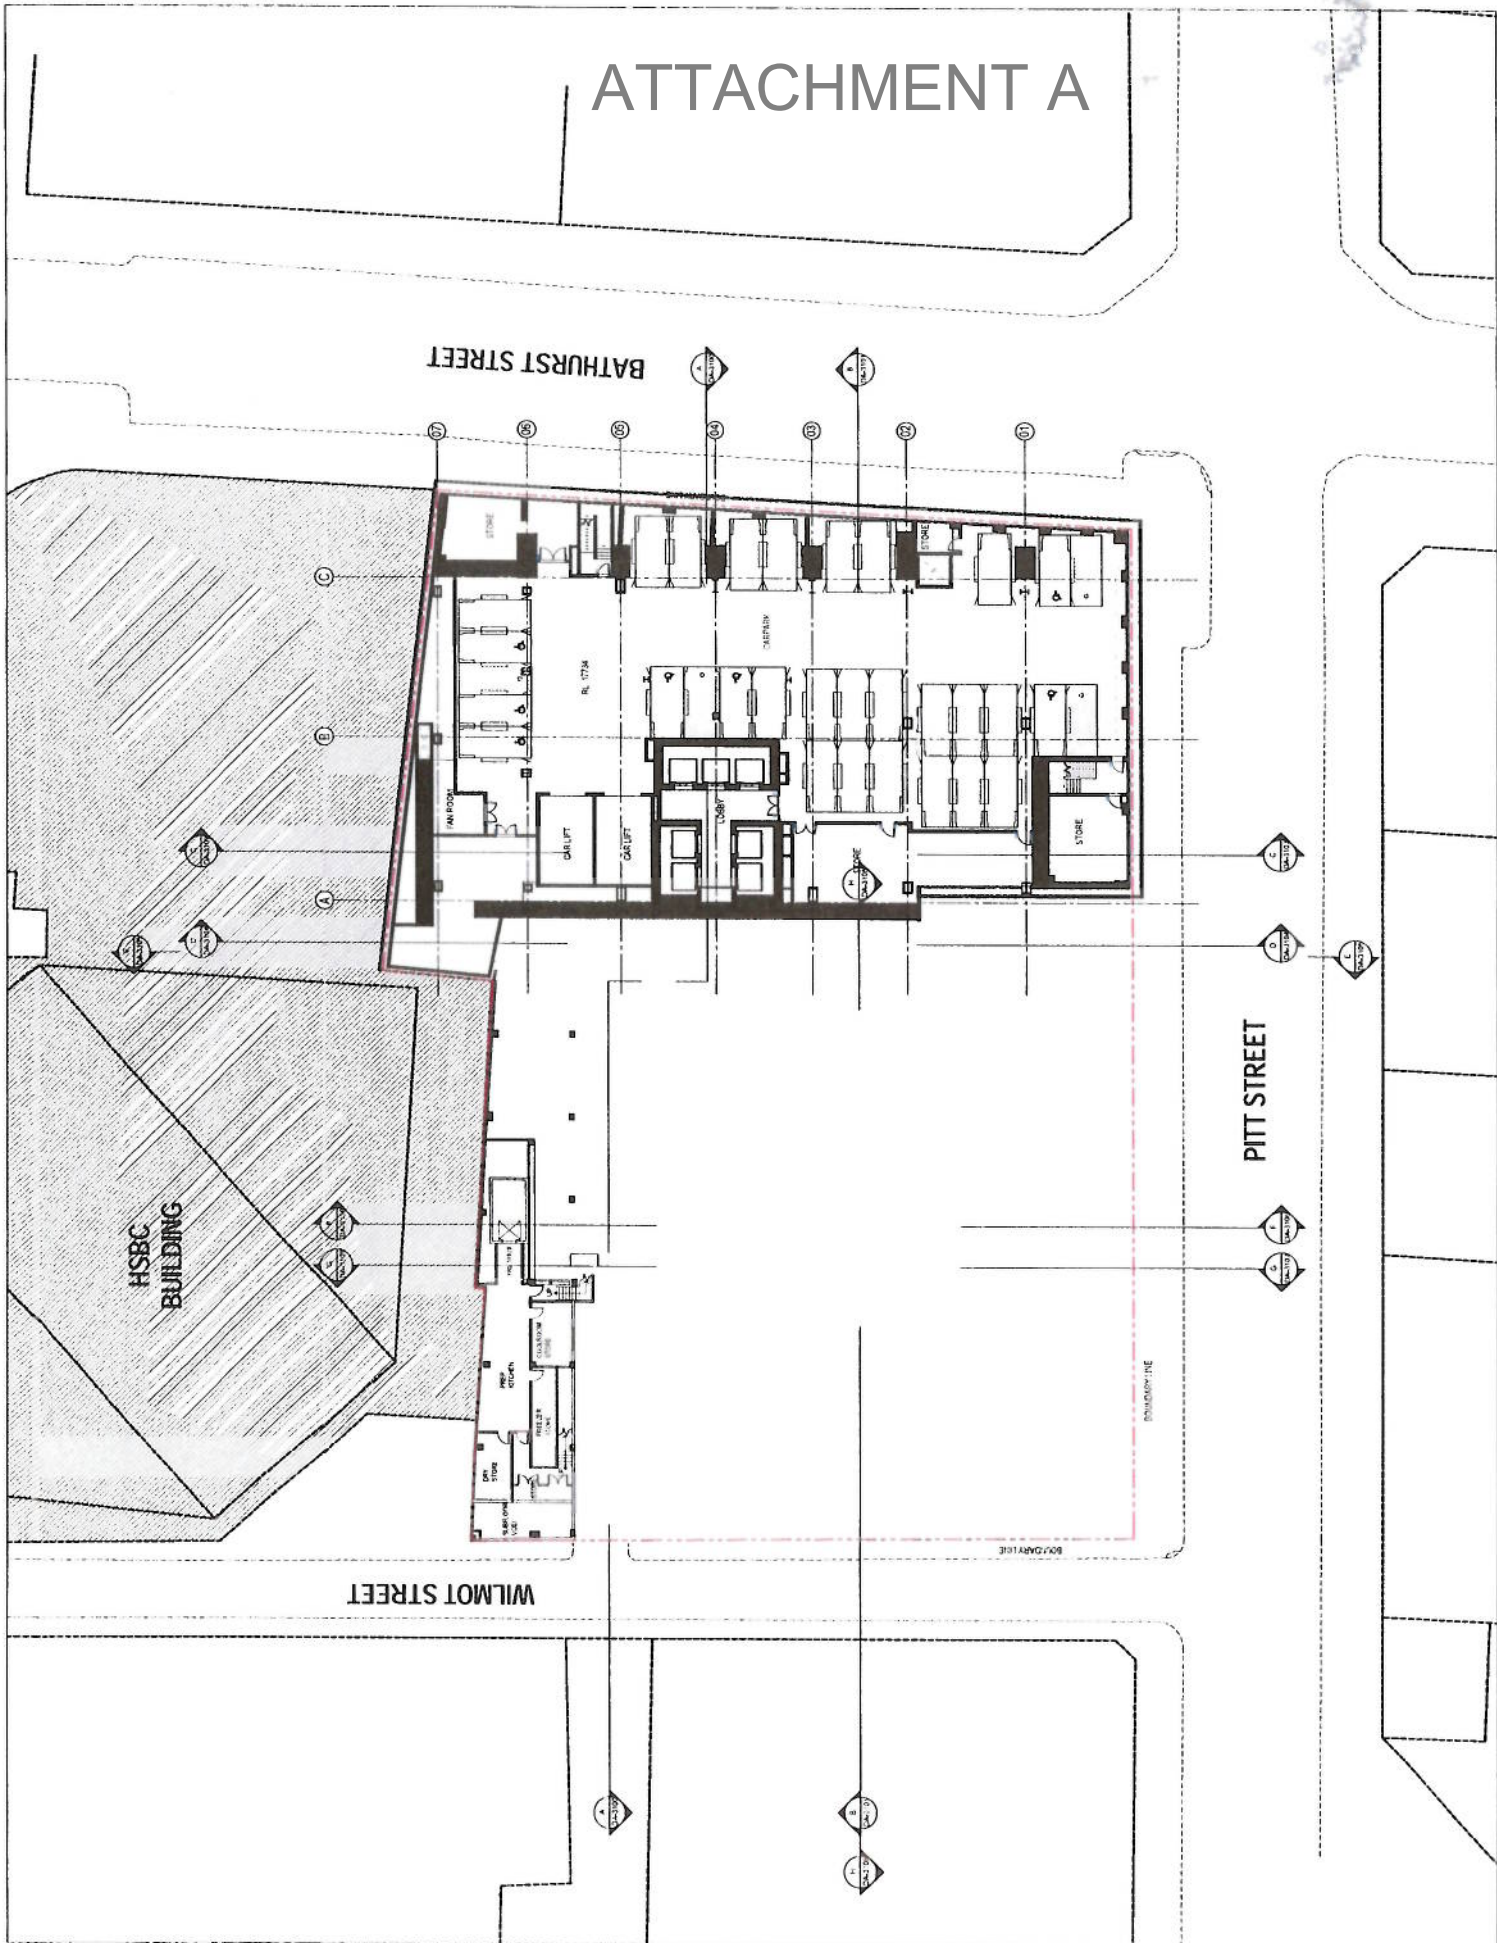


S.W. LONGMAN HILL
 TEL 02 8577 7200 FAX 02 837 7295


ATTACHMENT A




BLUESTONE
 PLANTING
 WATER


THORP PARTNERSHIP
 BIN DONOVAN HL

绿地集团
GREENLAND GROUP
 绿地集团
 GREENLAND CENTRE SYDNEY
 115 BATHURST STREET
 SYDNEY NSW 2000
 115 BATHURST STREET
 SYDNEY NSW 2000

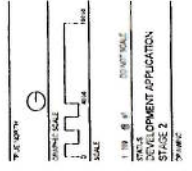

ATTACHMENT A

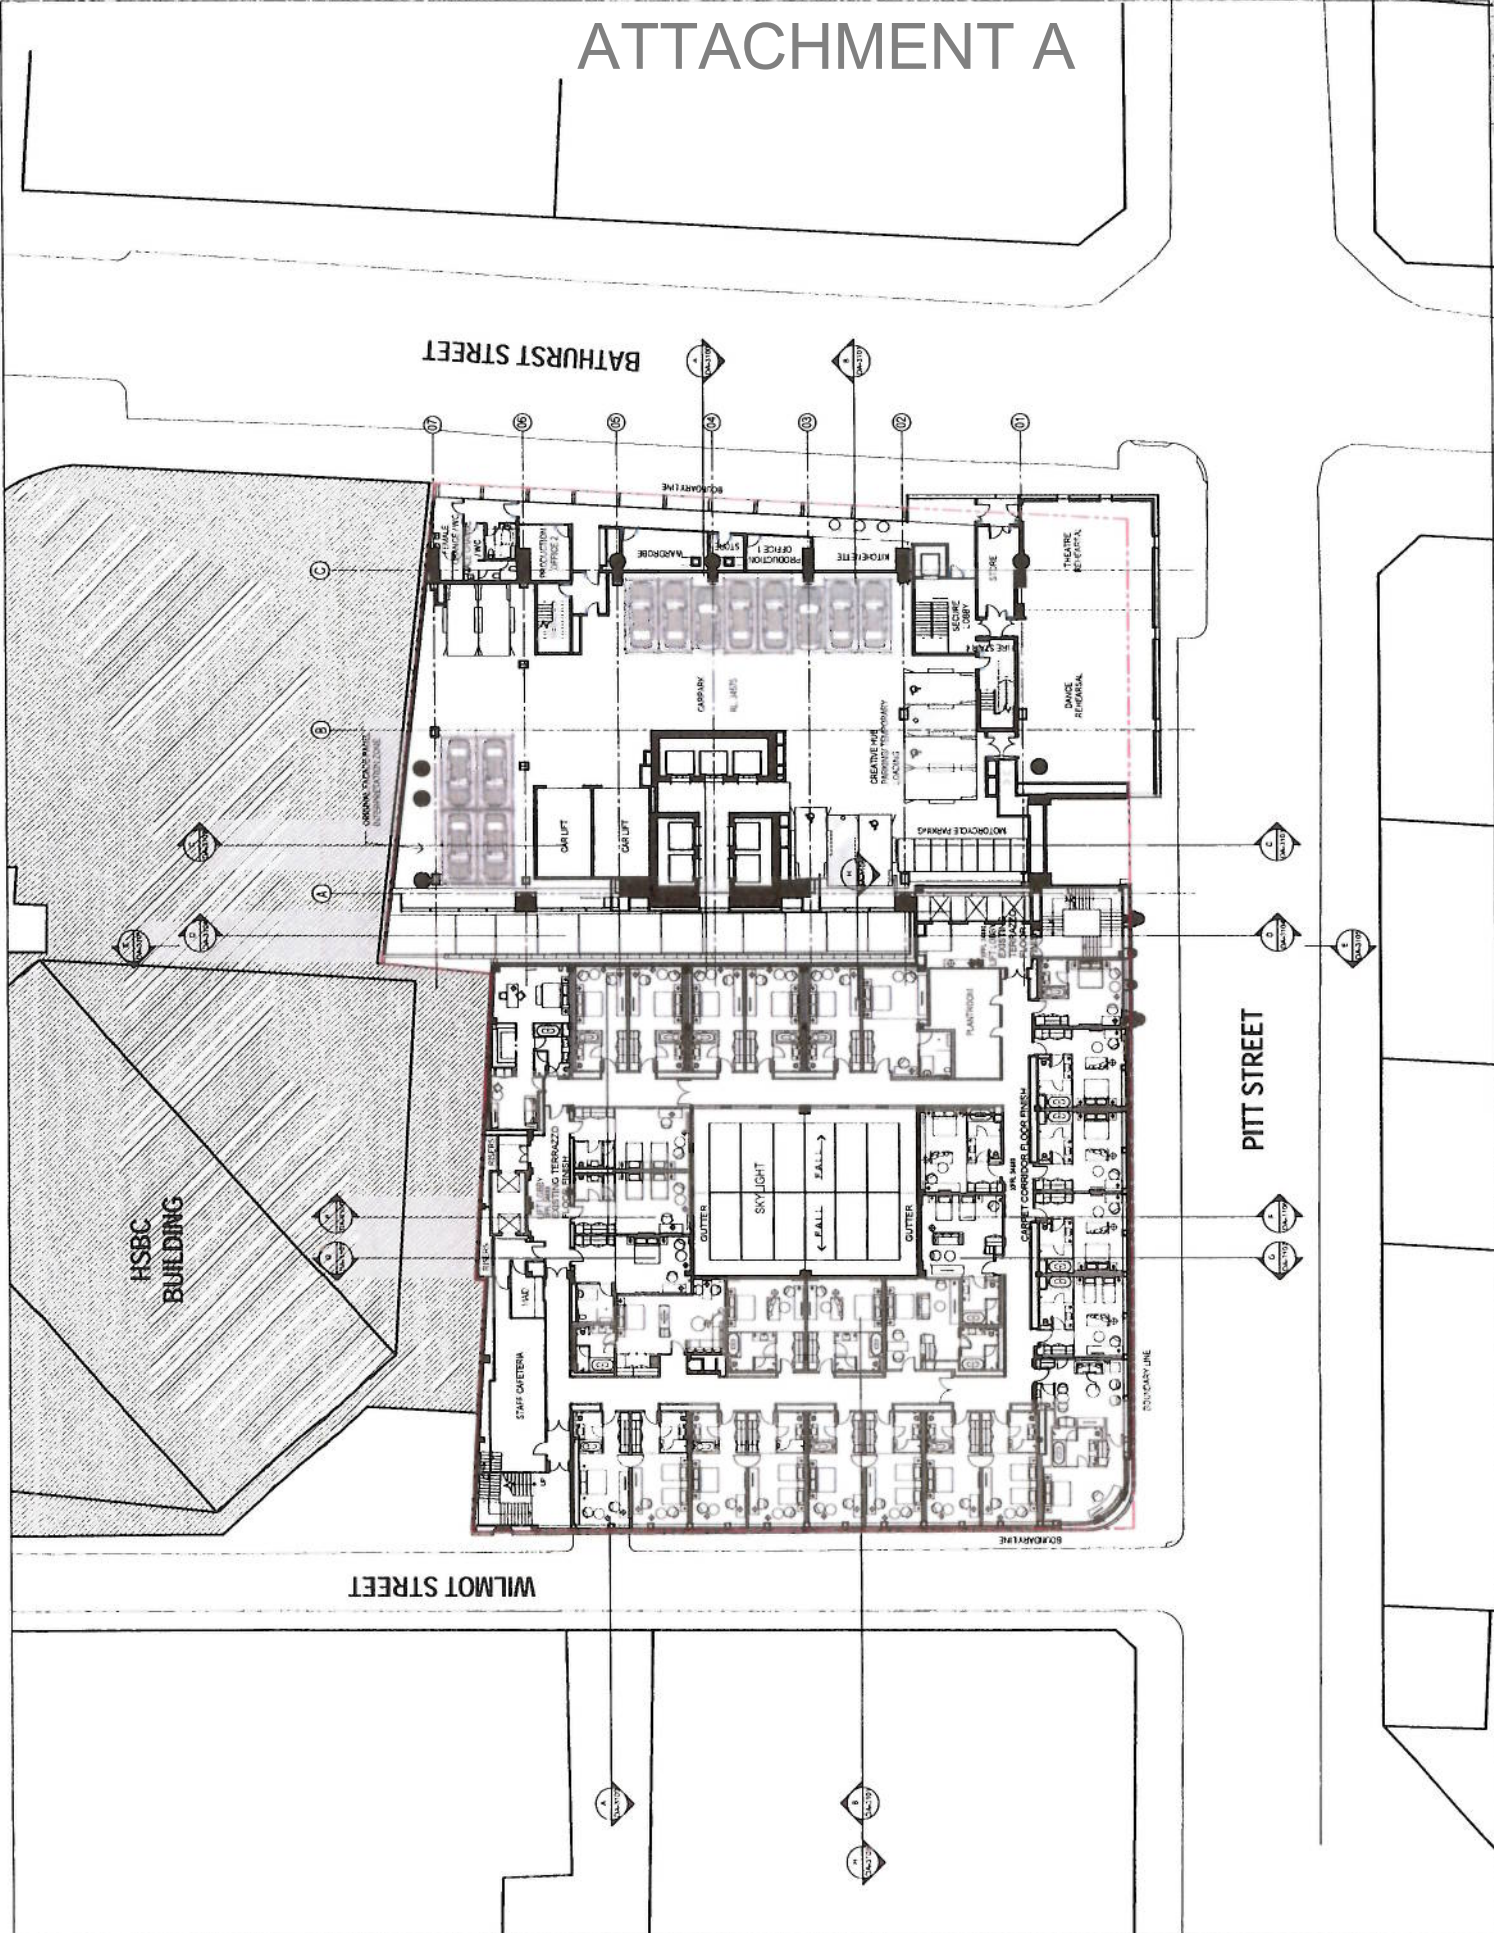











GREENLAND GROUP







ATTACHMENT A

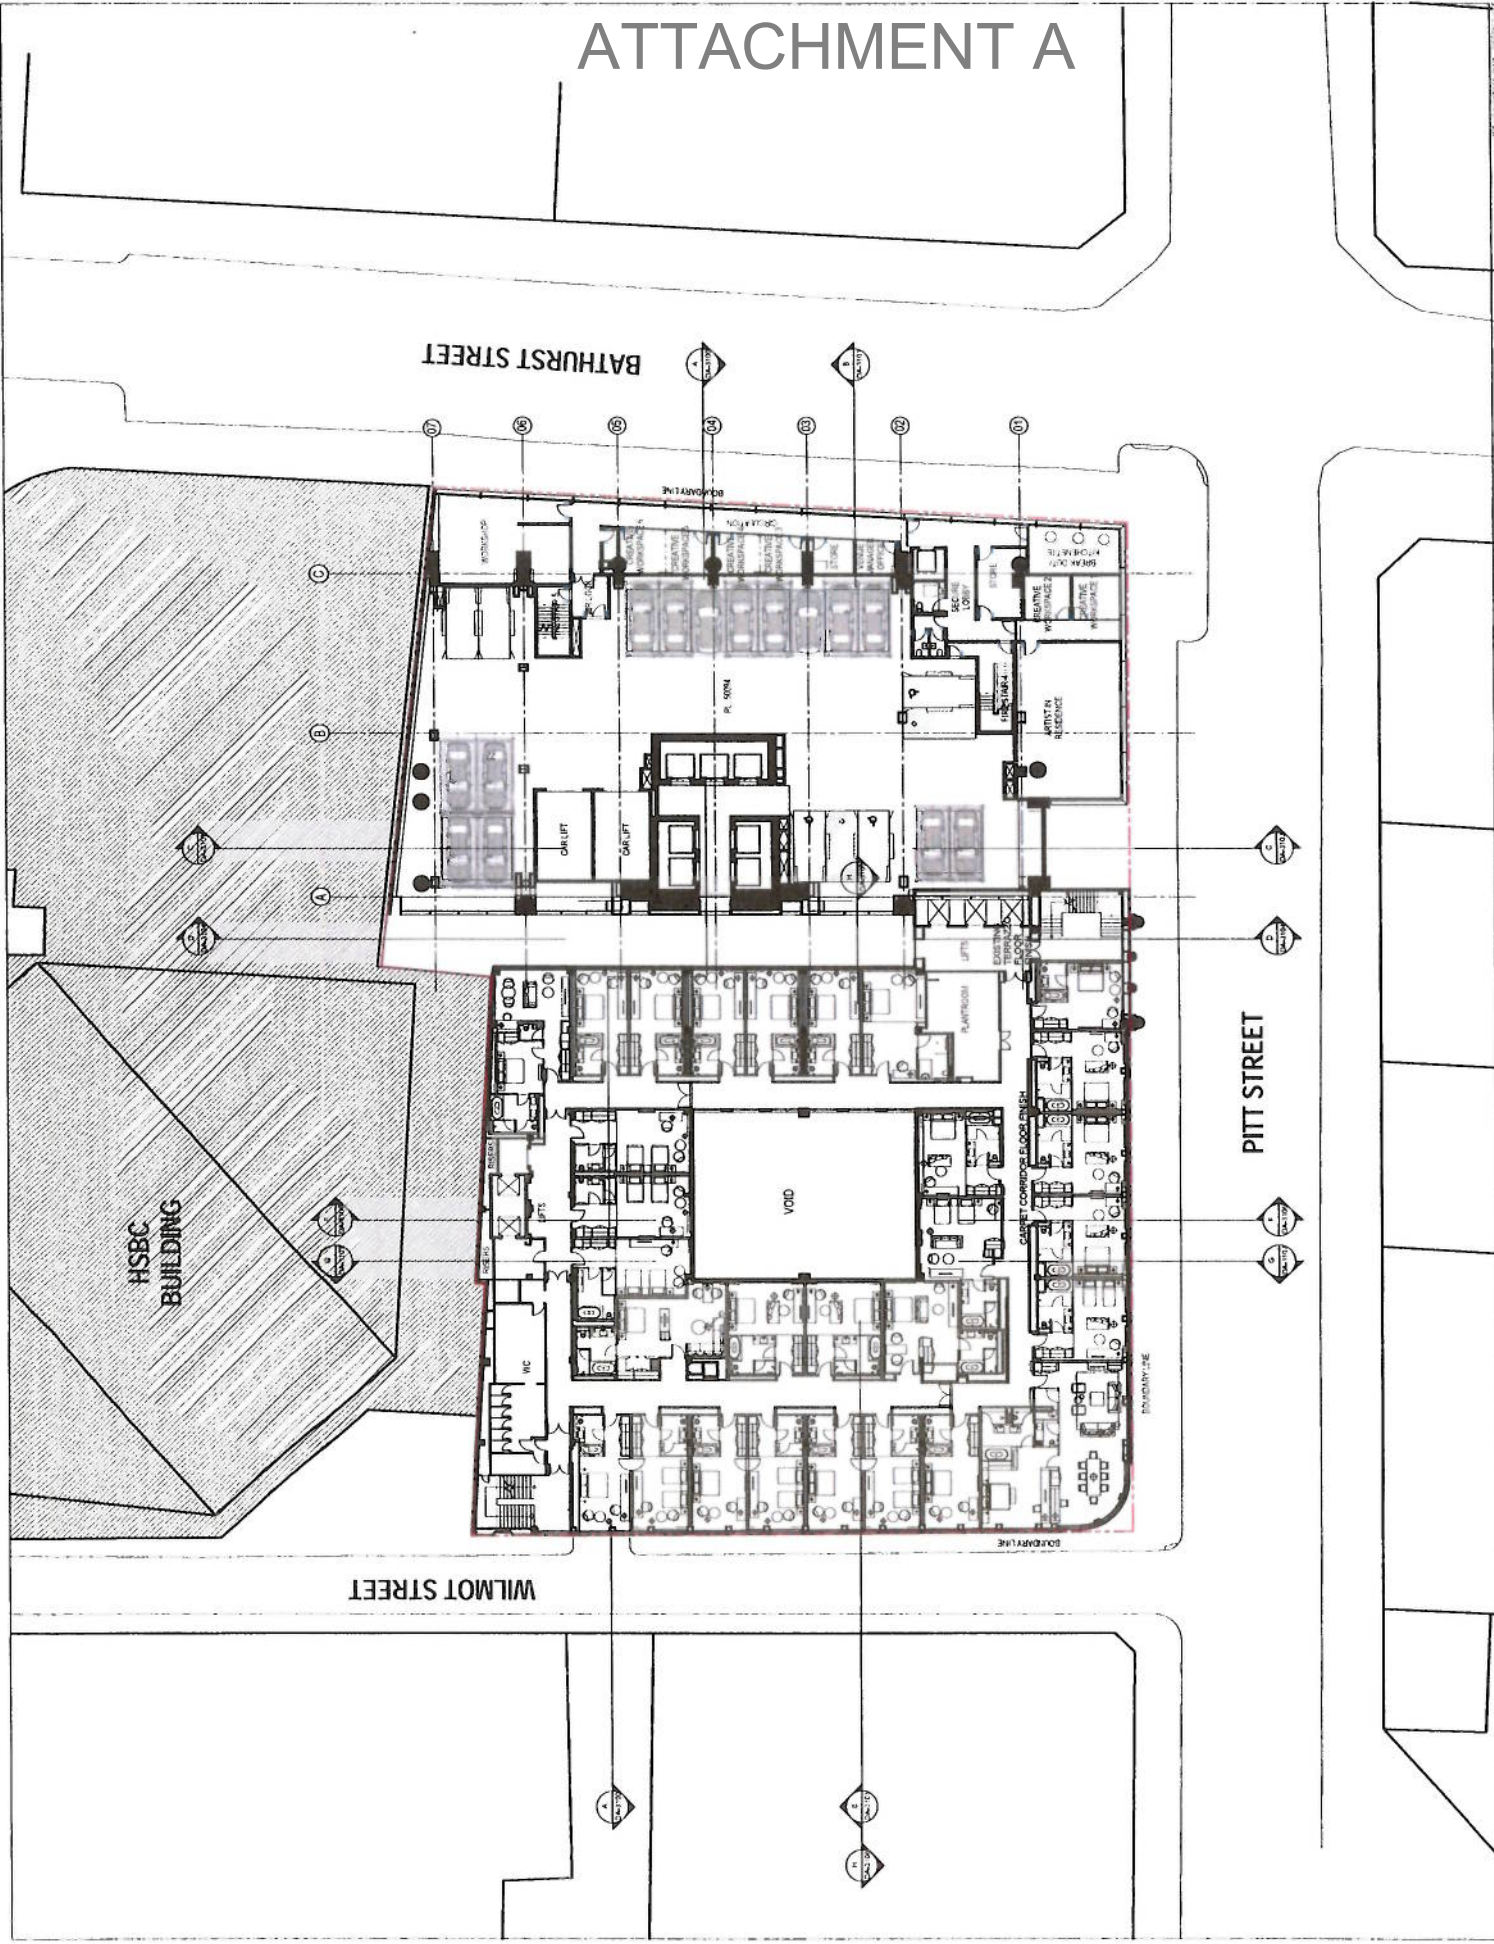











绿地集团 GREENLAND GROUP
 绿地集团
 115 BATHURST STREET
 SYDNEY NSW 2000

ATTACHMENT A




LEVEL 9

 PIN DONOVAN HILL
 TEL: 02 9557 2388
 115 BATHURST STREET
 SYDNEY NSW 2000
 WOODS BAGOT
 115 BATHURST STREET SYDNEY NSW 2000
 ARUP
 TEL: 02 9232 1841
 ROBERT BRID GROUP
 TEL: 02 9386 3200
 WSP GROUP
 TEL: 02 897 0444
 TRANSPORT & TRAFFIC
 ASSOCIATES
 TEL: 02 9411 5666
 GRAHAM BRIDGES & ASSOCIATES
 TEL: 02 939 8050
 RIDER LEVETT BUCHNELL
 TEL: 02 922 2277
 SPT/INTECA, ENKORP
 COPPE / GEOTECHNICS
 TEL: 02 9287 2700
 GUY

绿地集团
GREENLAND GROUP
 绿地集团
 GREENLAND CENTRE SYDNEY
 115 BATHURST STREET
 SYDNEY NSW 2000
 TEL: 02 9557 2388
 WWW.GREENLAND.COM.AU

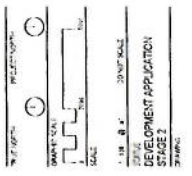

ATTACHMENT A

LEVELS 25 - 33

