

# ATTACHMENT A

## ATTACHMENT A


### SELECTED DRAWINGS

**506-518 GARDENERS ROAD AND  
200 BOURKE ROAD ALEXANDRIA**







# ATTACHMENT A

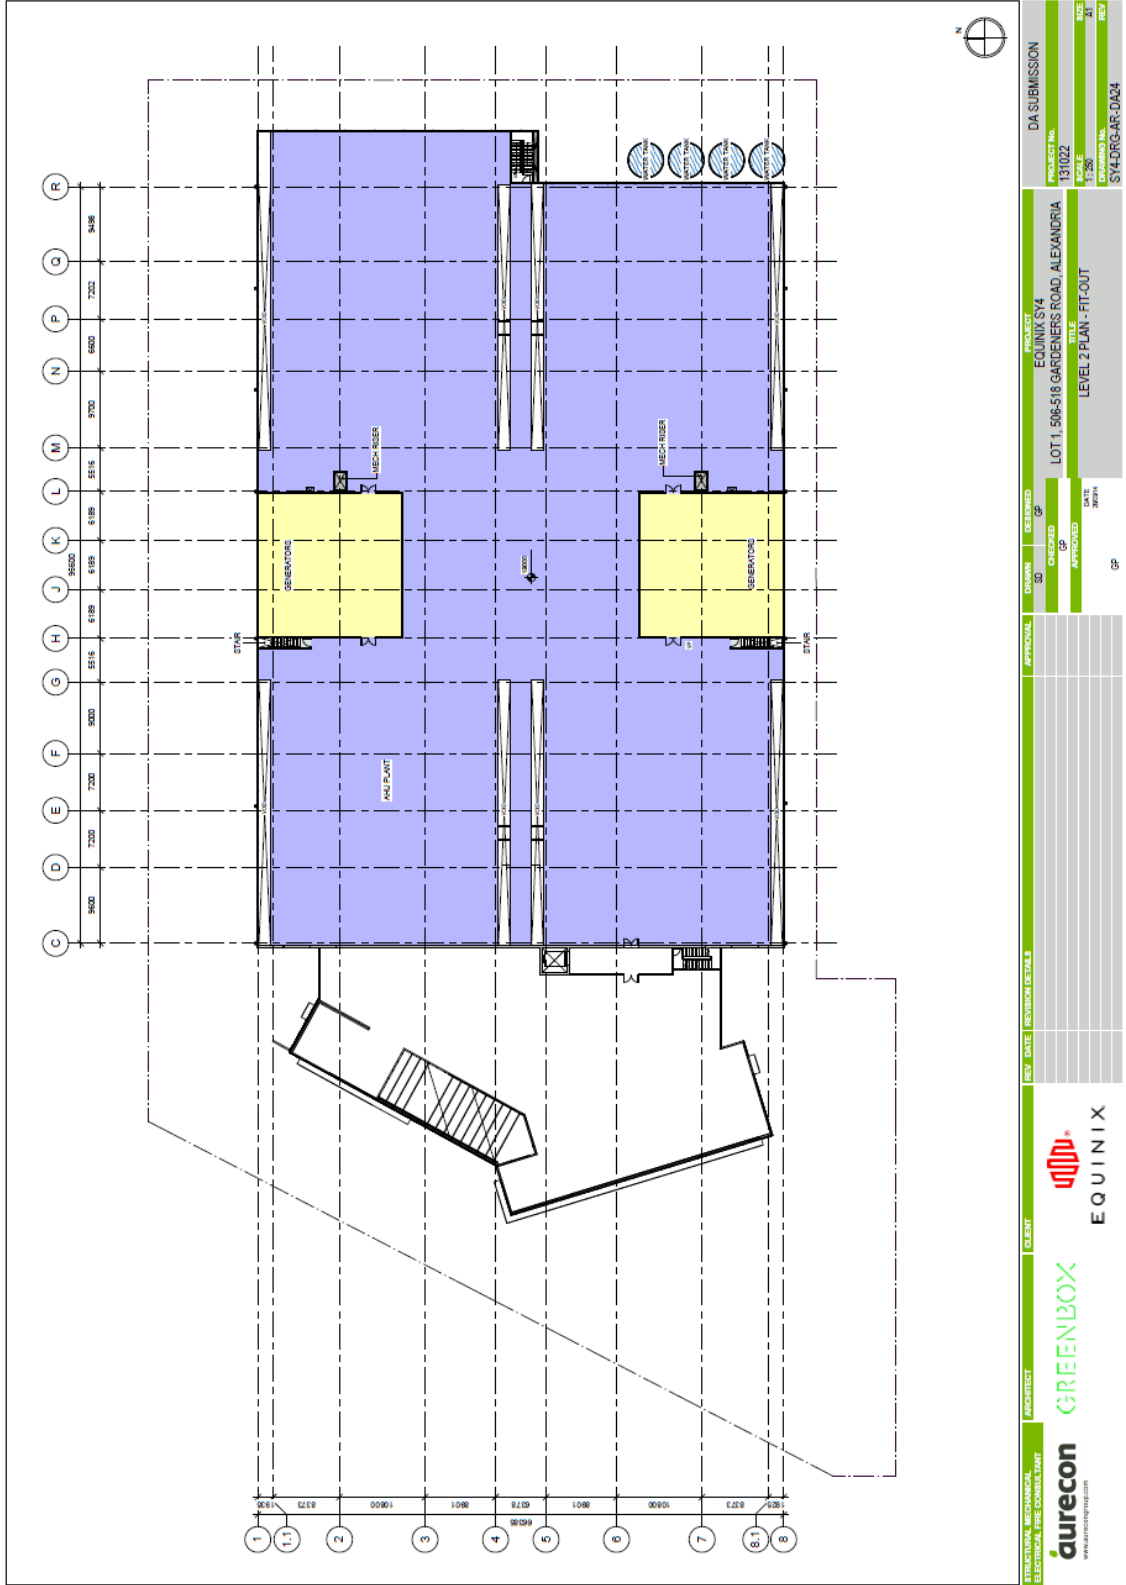

<b>STRUCTURAL MECHANICAL ELECTRICAL FIRE CONSULTANT</b> <b>durecon</b> <small>www.durecongroup.com</small>	<b>ARCHITECT</b> <b>GREENBOX</b>	<b>CLIENT</b> <b>EQUINIX</b>	<b>APPROVAL</b>	<b>DESIGNED</b> GP	<b>DA SUBMISSION</b>
			REV. DATE   REVISION DETAILS	<b>PROJECT</b> EQUINIX S14 LOT 1, 506-518 GARDENERS ROAD, ALEXANDRIA	<b>PROJECT NO.</b> 131022
DRAWN GP	CHECKED GP	APPROVED GP	APPROVED GP	APPROVED GP	<b>SIZE</b> A1
					<b>REV</b> SY4DRG-AR-DA24

# ATTACHMENT A

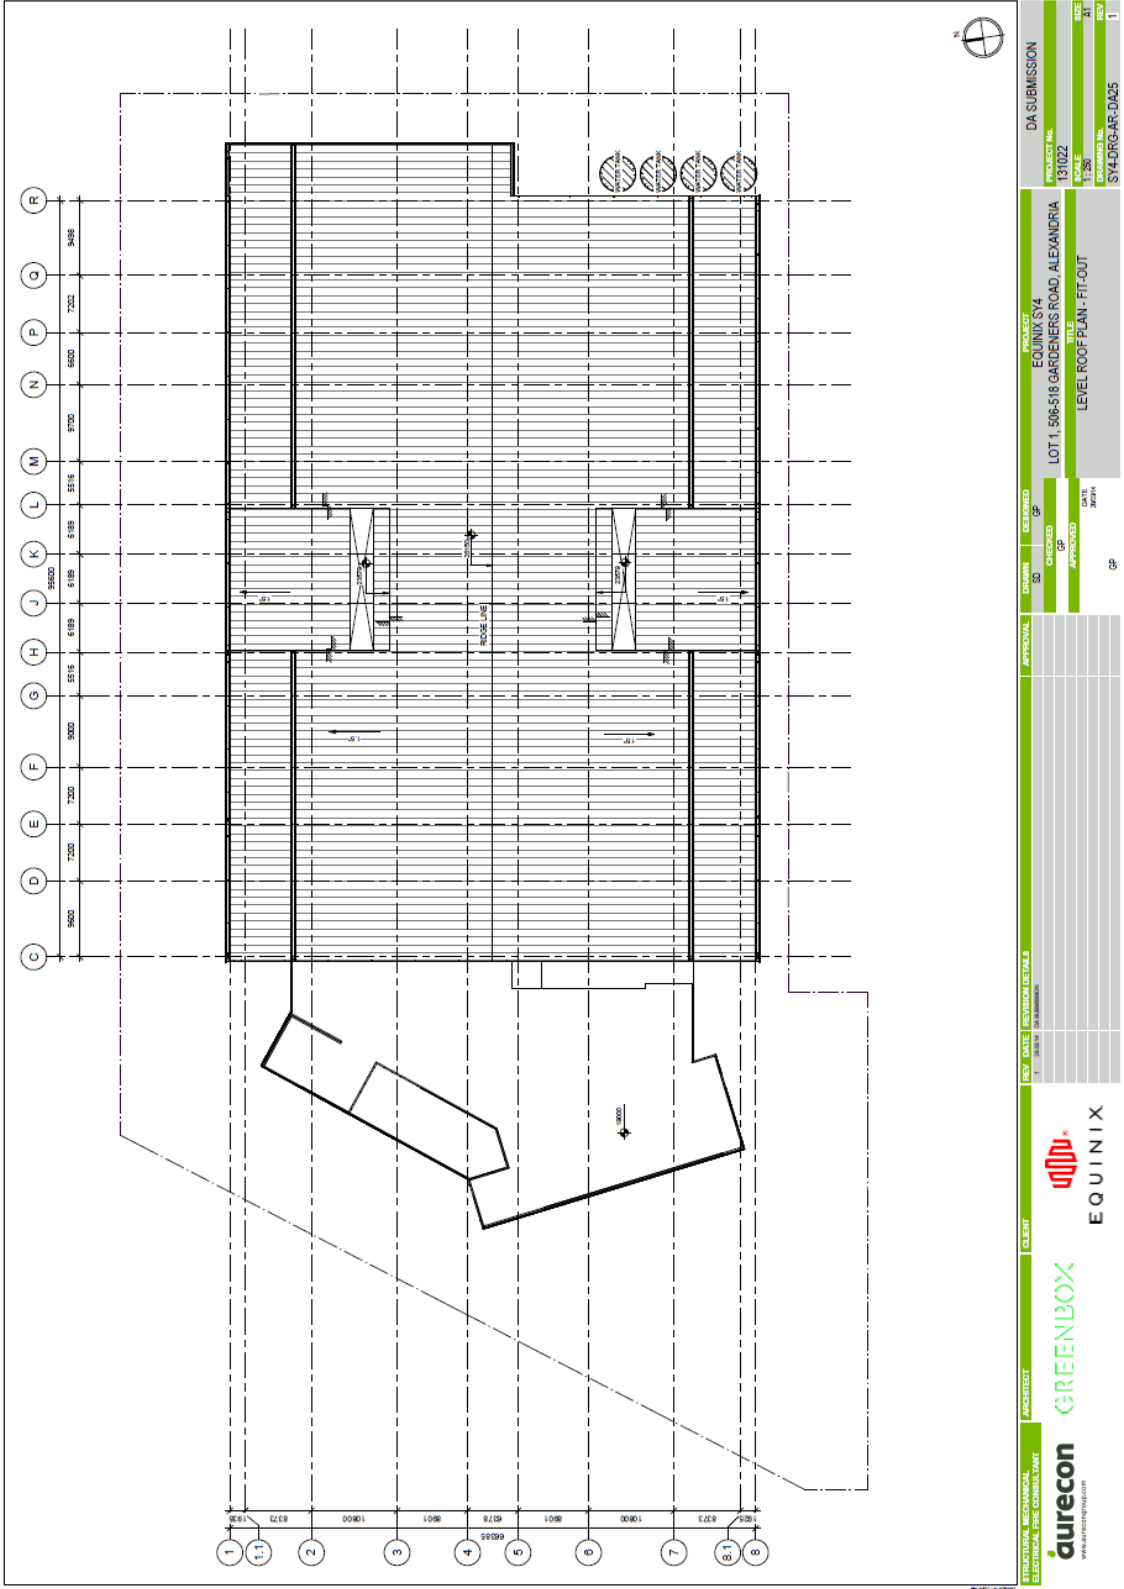

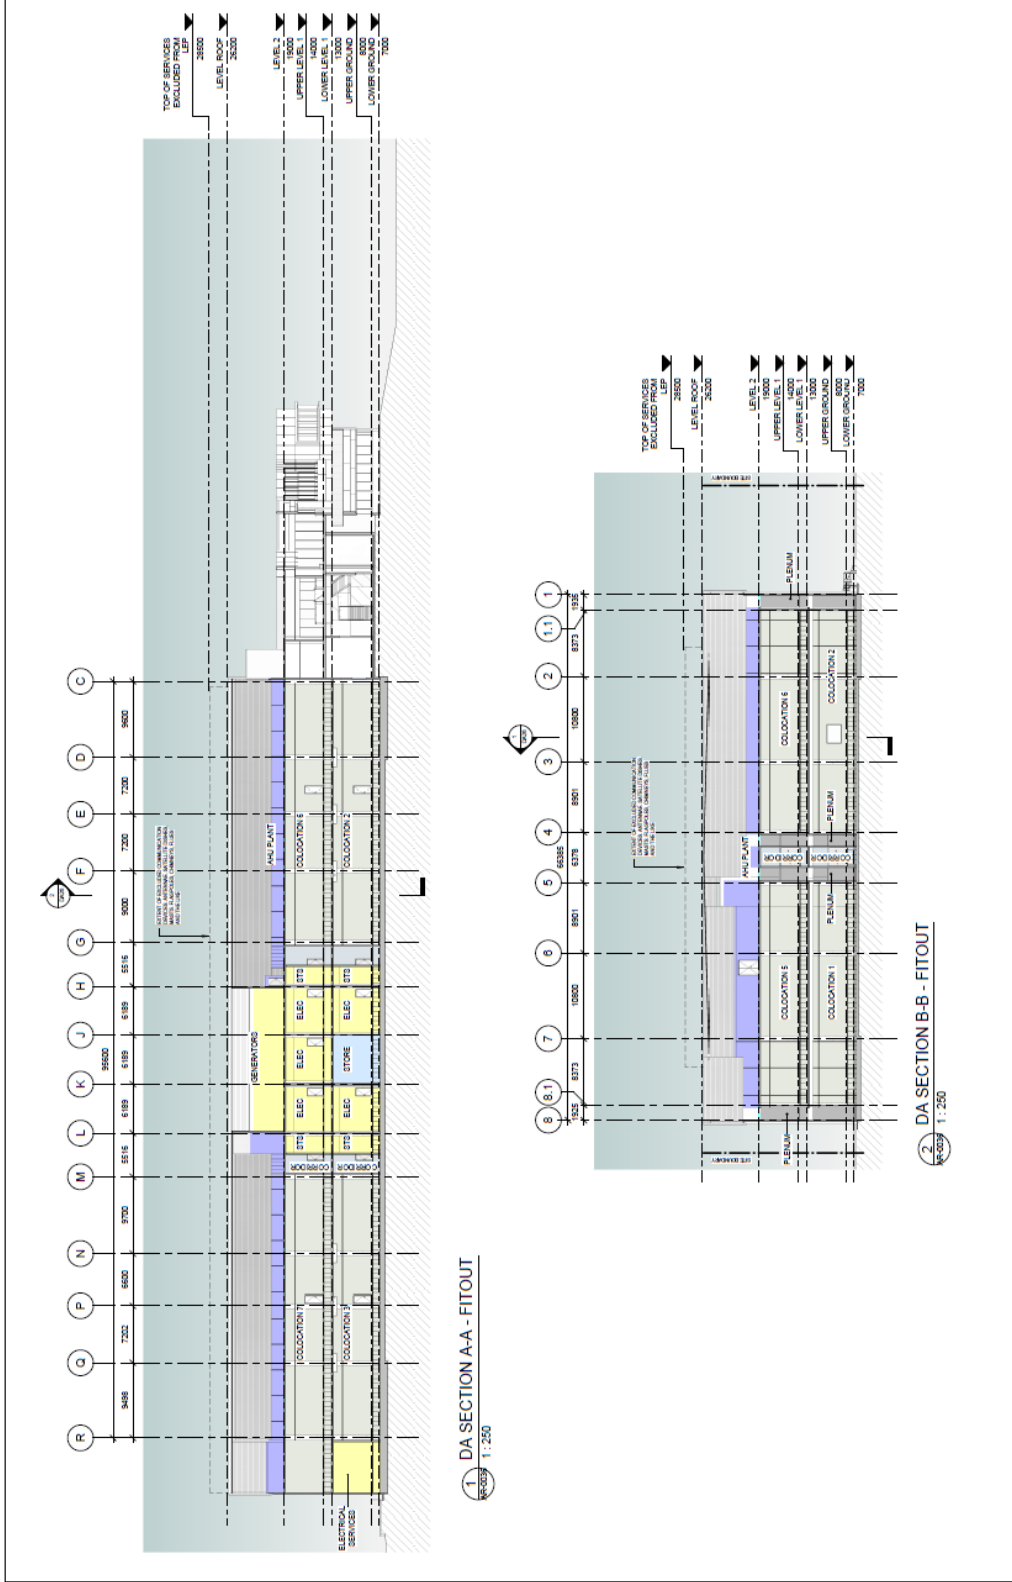


			<b>DRWNR</b> GP	<b>APPROVED</b> GP								