


ATTACHMENT B

ATTACHMENT B

**SELECTED INDICATIVE DETAILED
DRAWINGS**


18-20 O'DEA AVENUE, WATERLOO

ATTACHMENT B

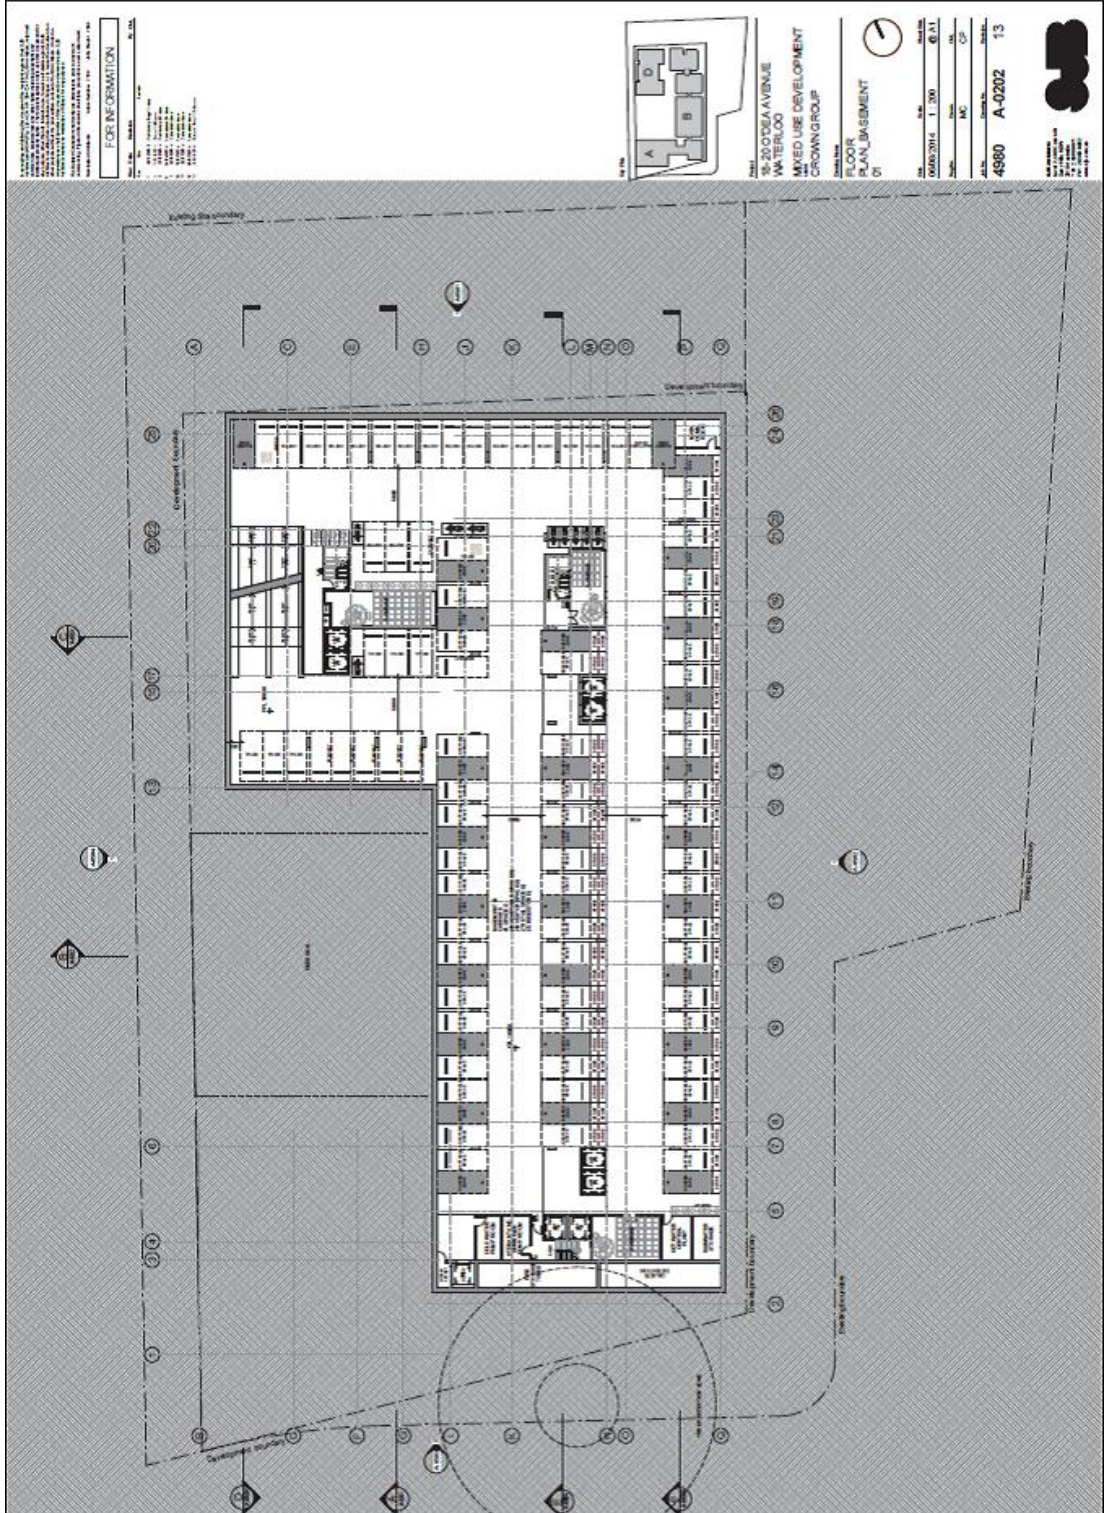


Typical Basement Level

ATTACHMENT B

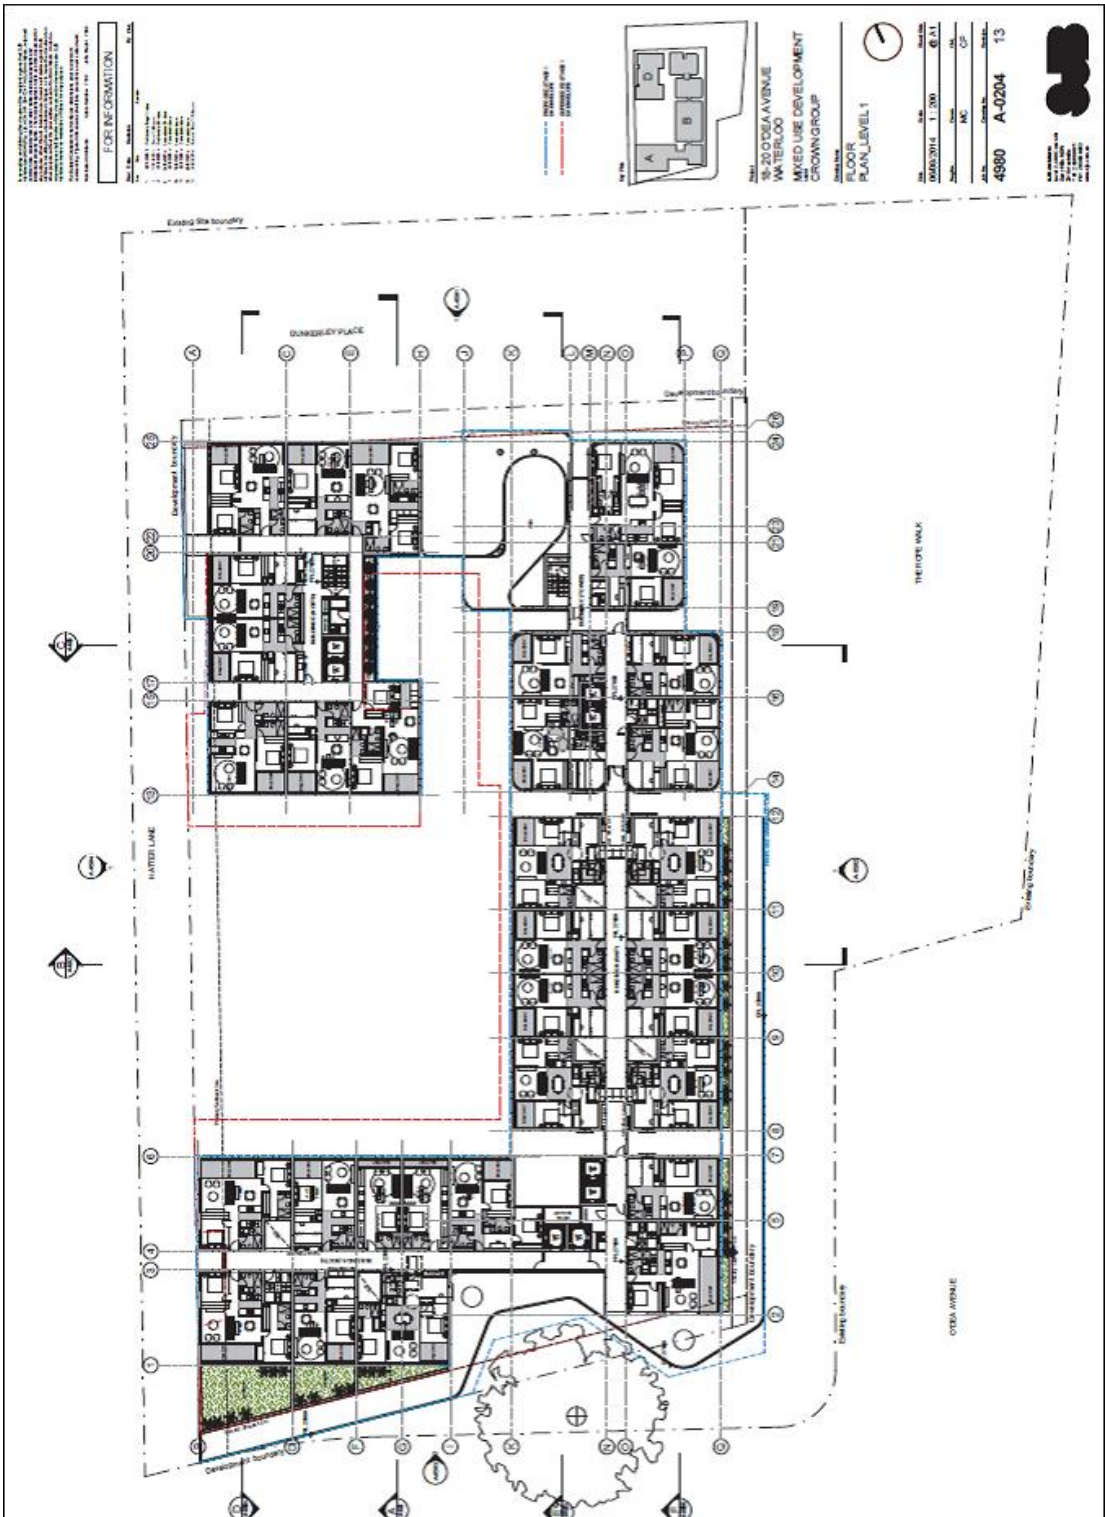


Typical Mid Level

ATTACHMENT B

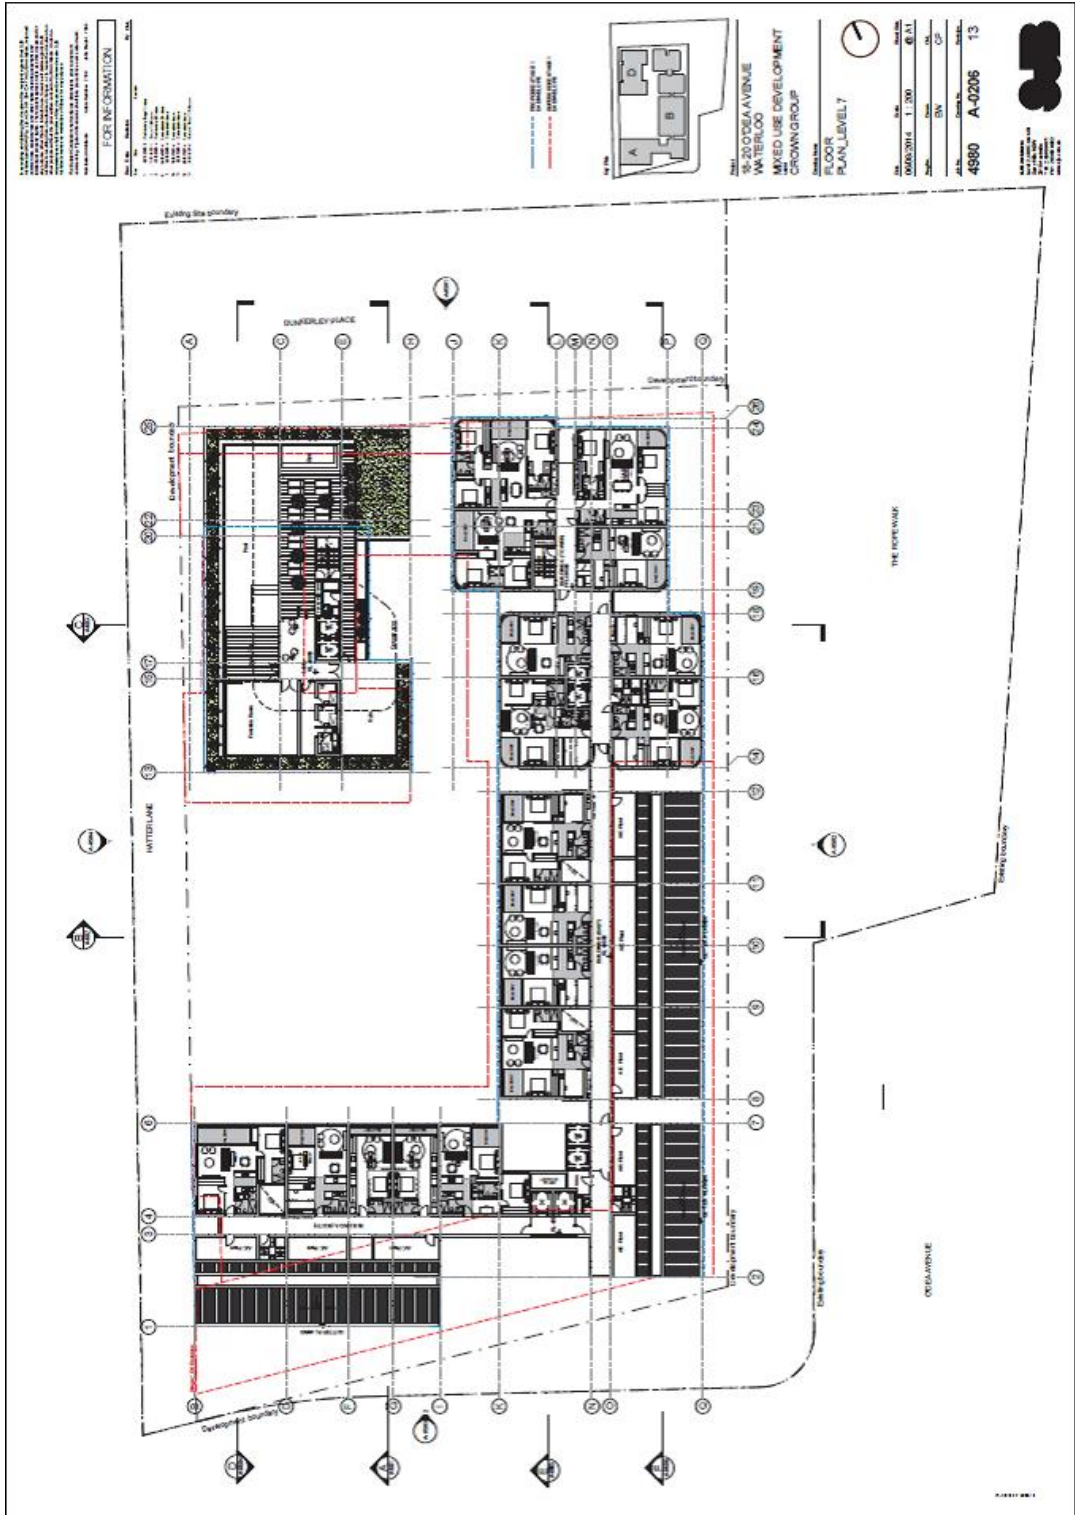


Level 7 - Roof Top Communal Open Space

ATTACHMENT B

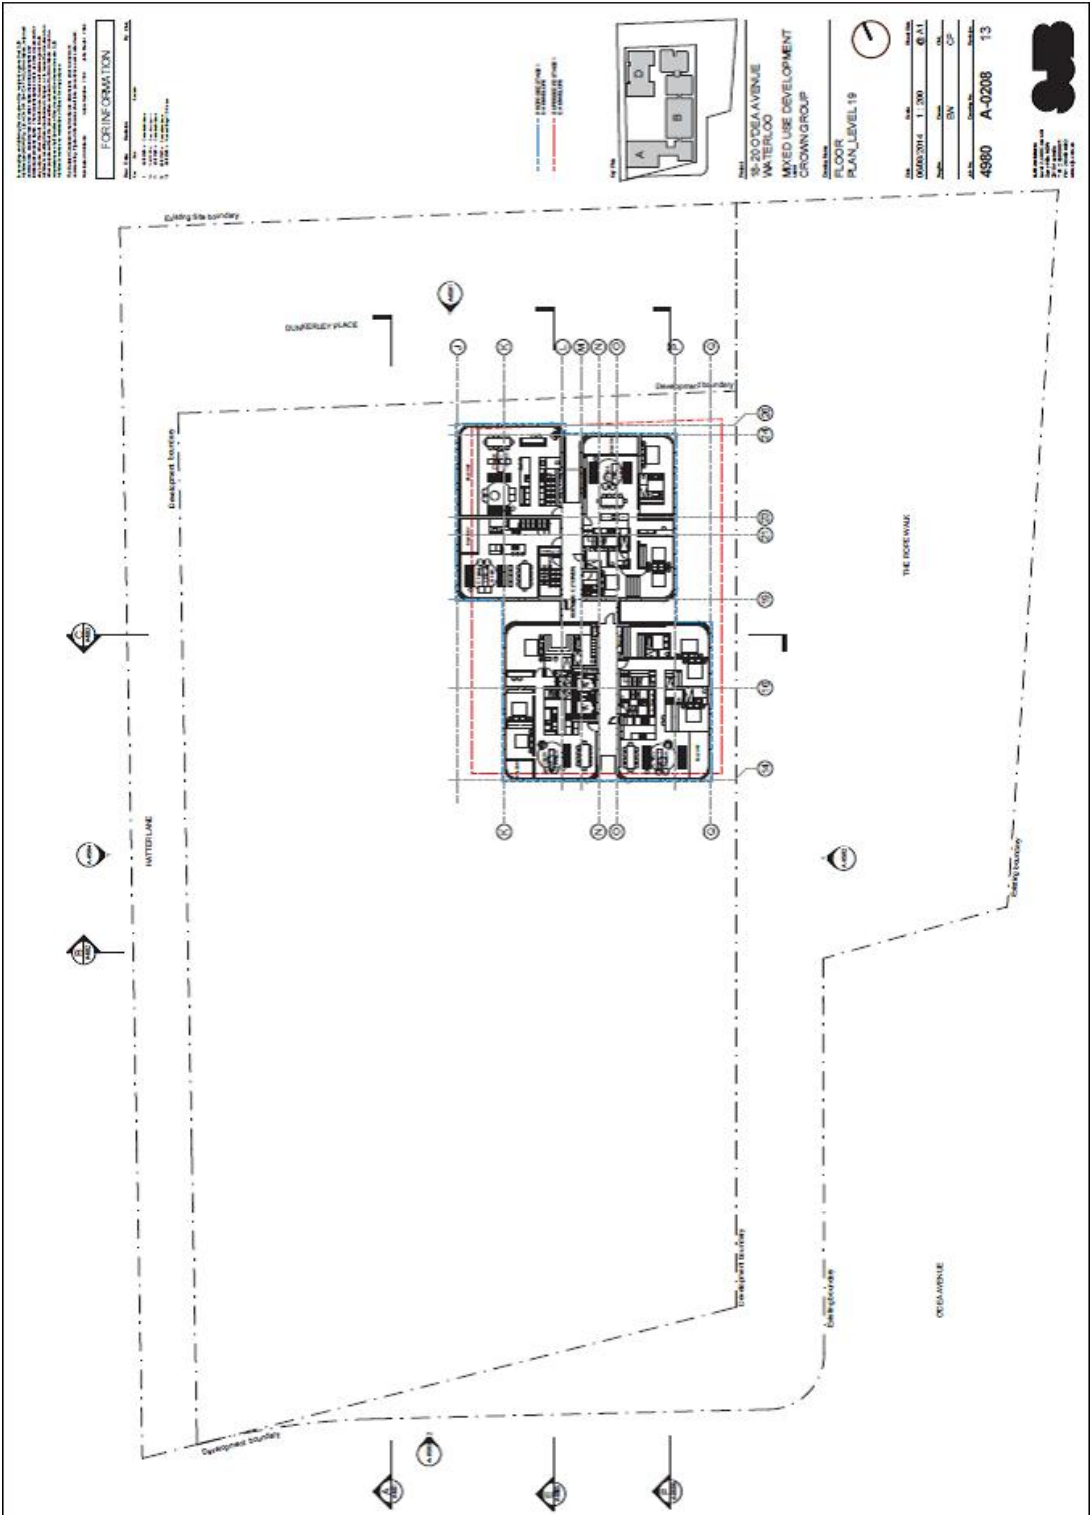


Typical Tower Level

ATTACHMENT B

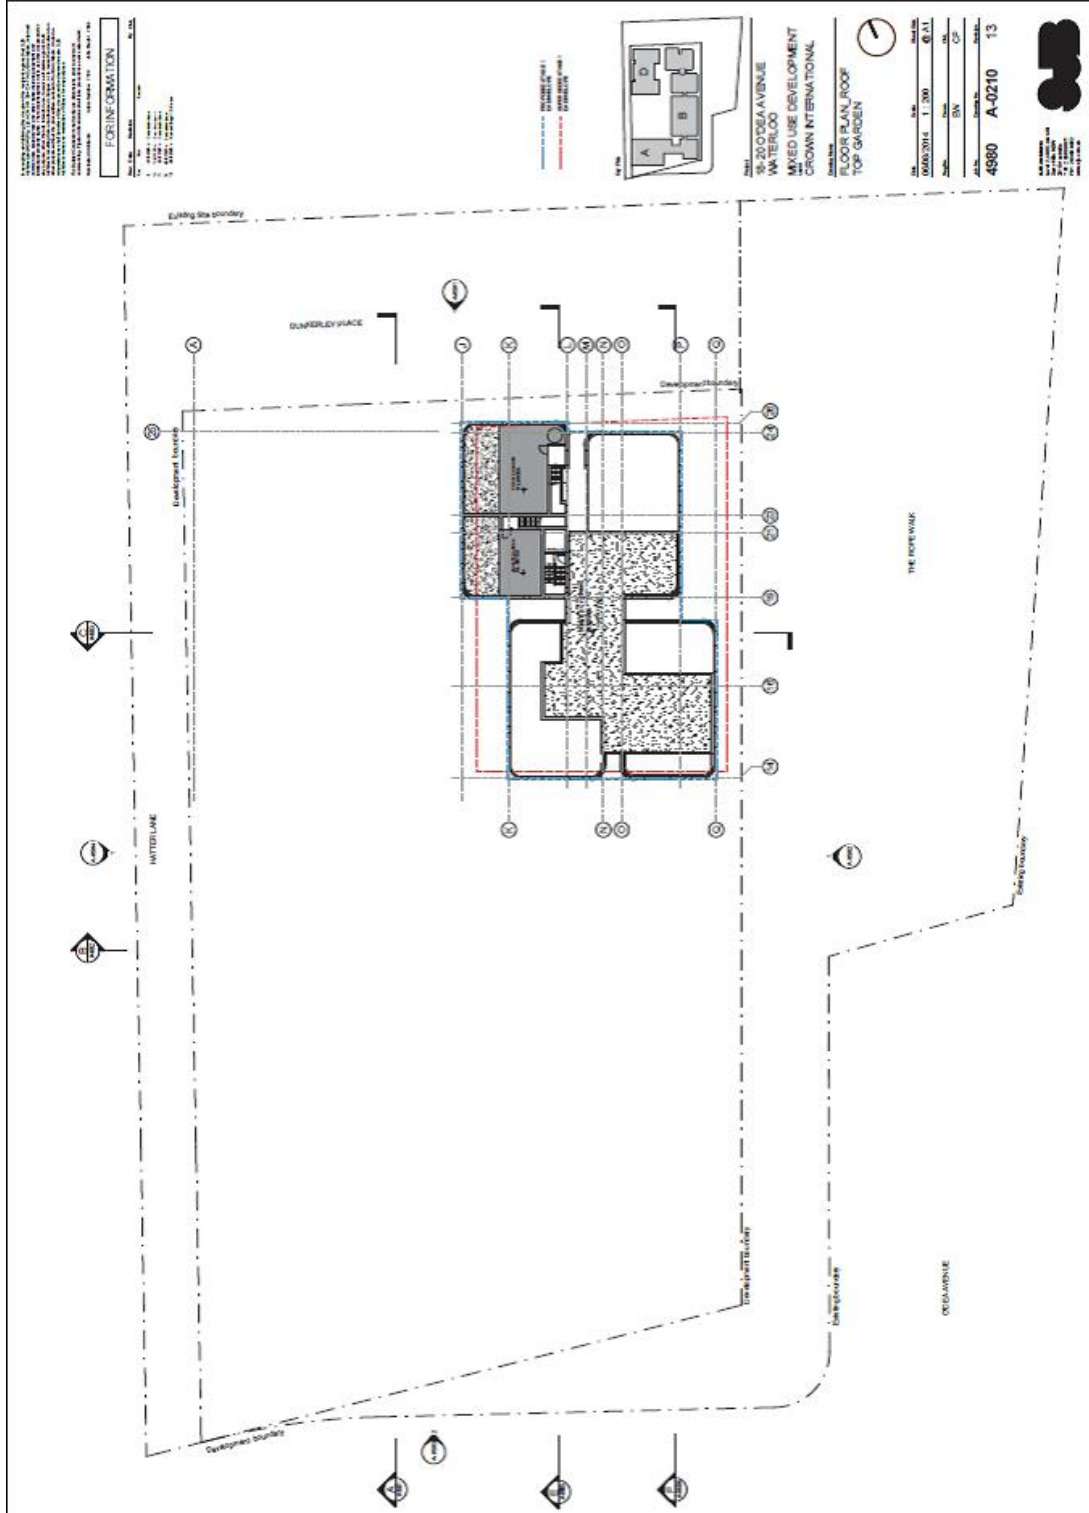


Tower Roof Level

ATTACHMENT B

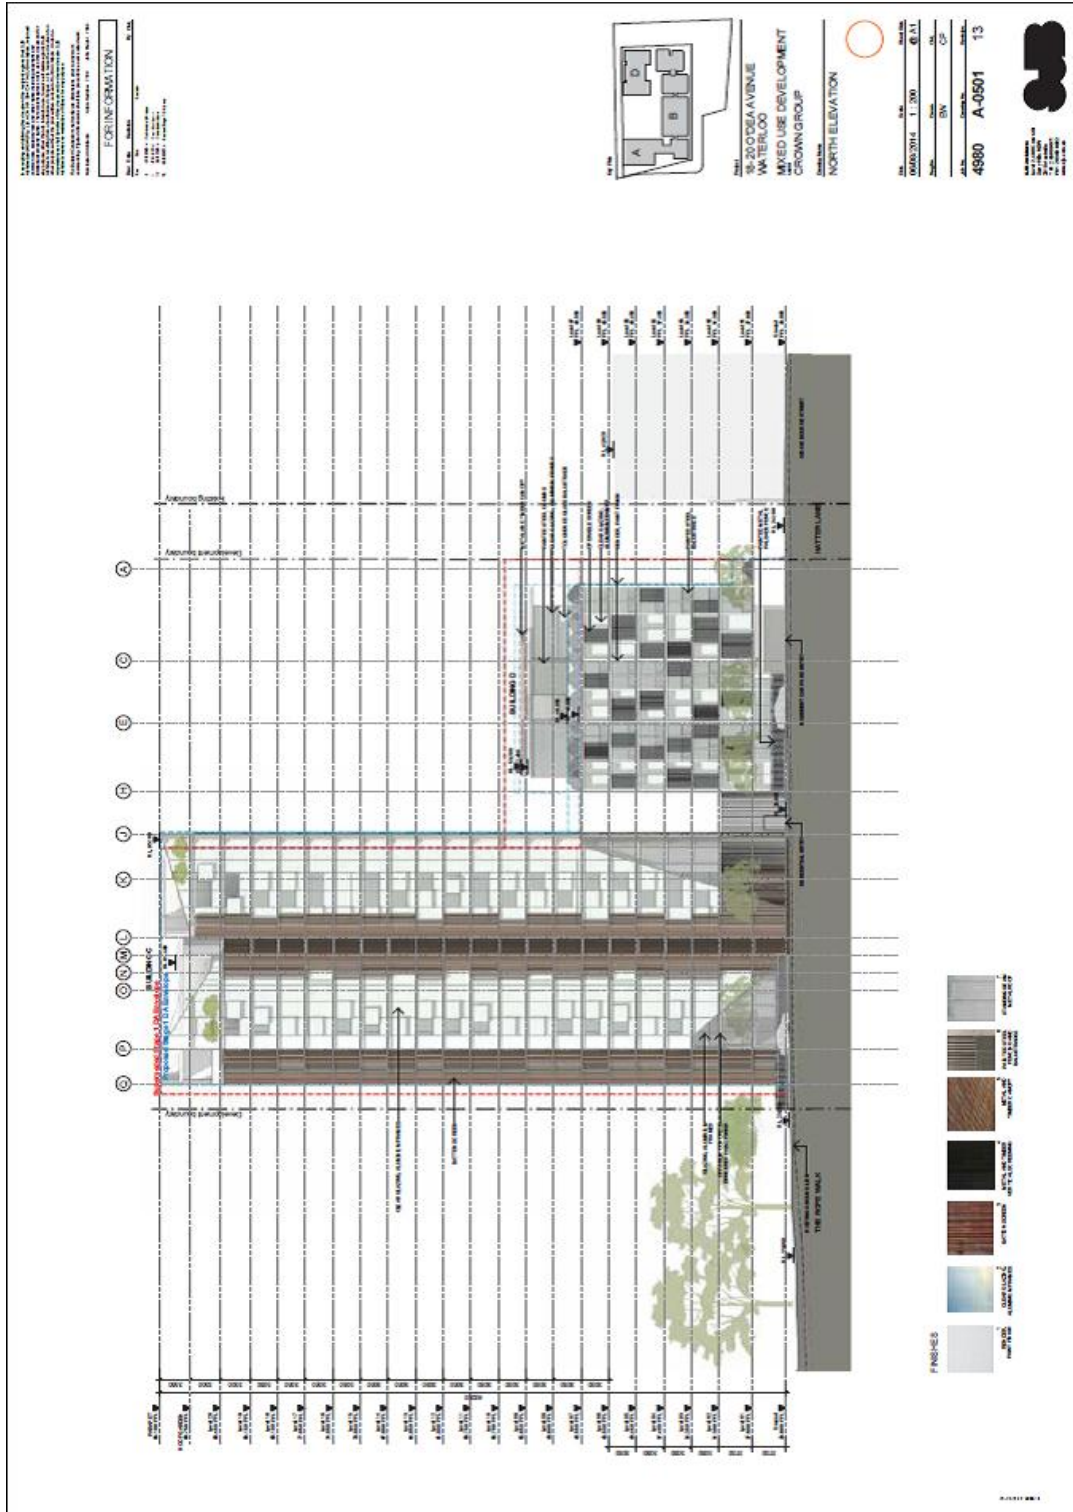


North Elevation

ATTACHMENT B

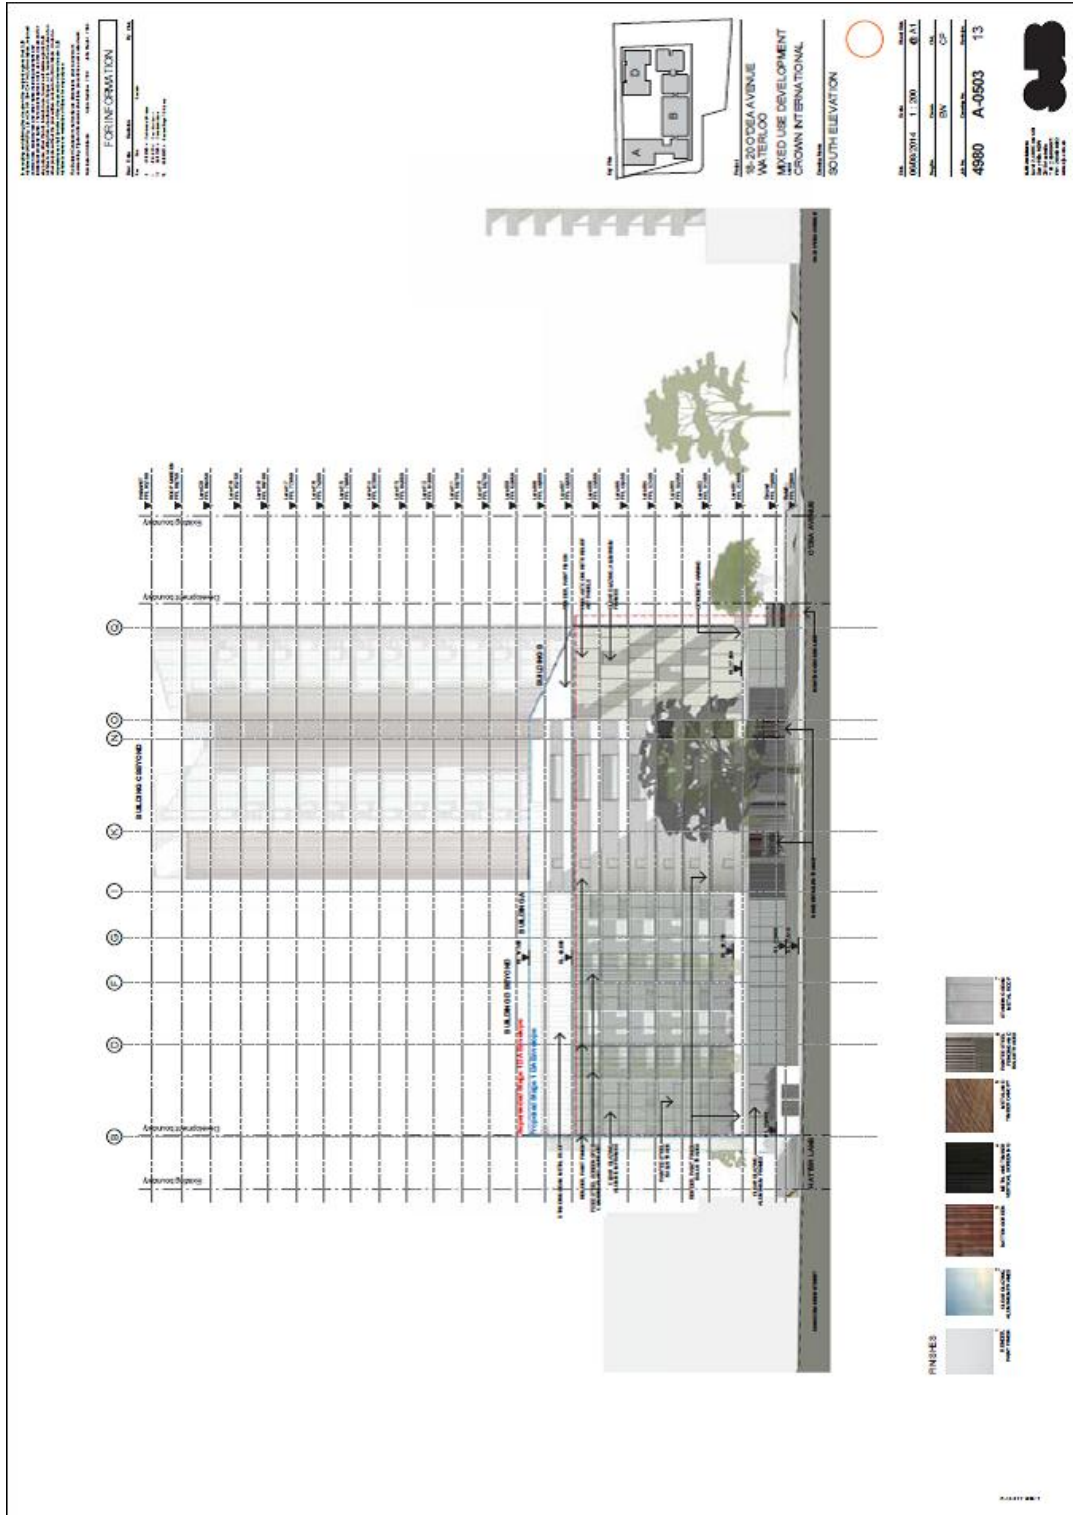


South Elevation

ATTACHMENT B

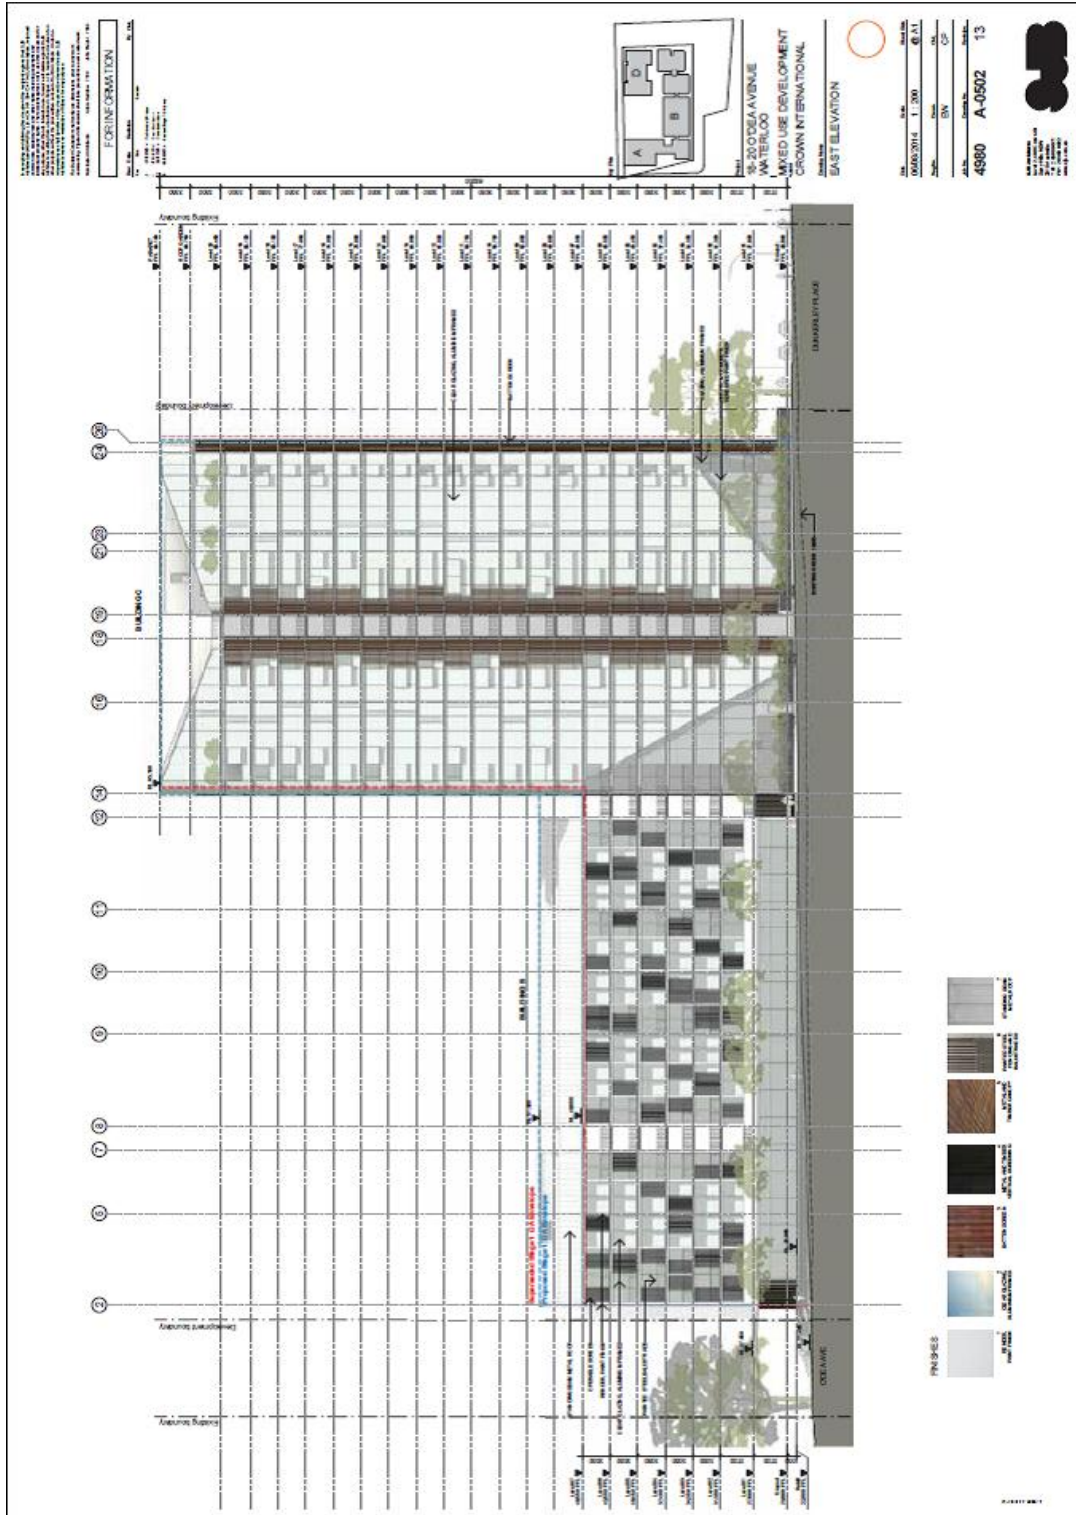


East Elevation

ATTACHMENT B

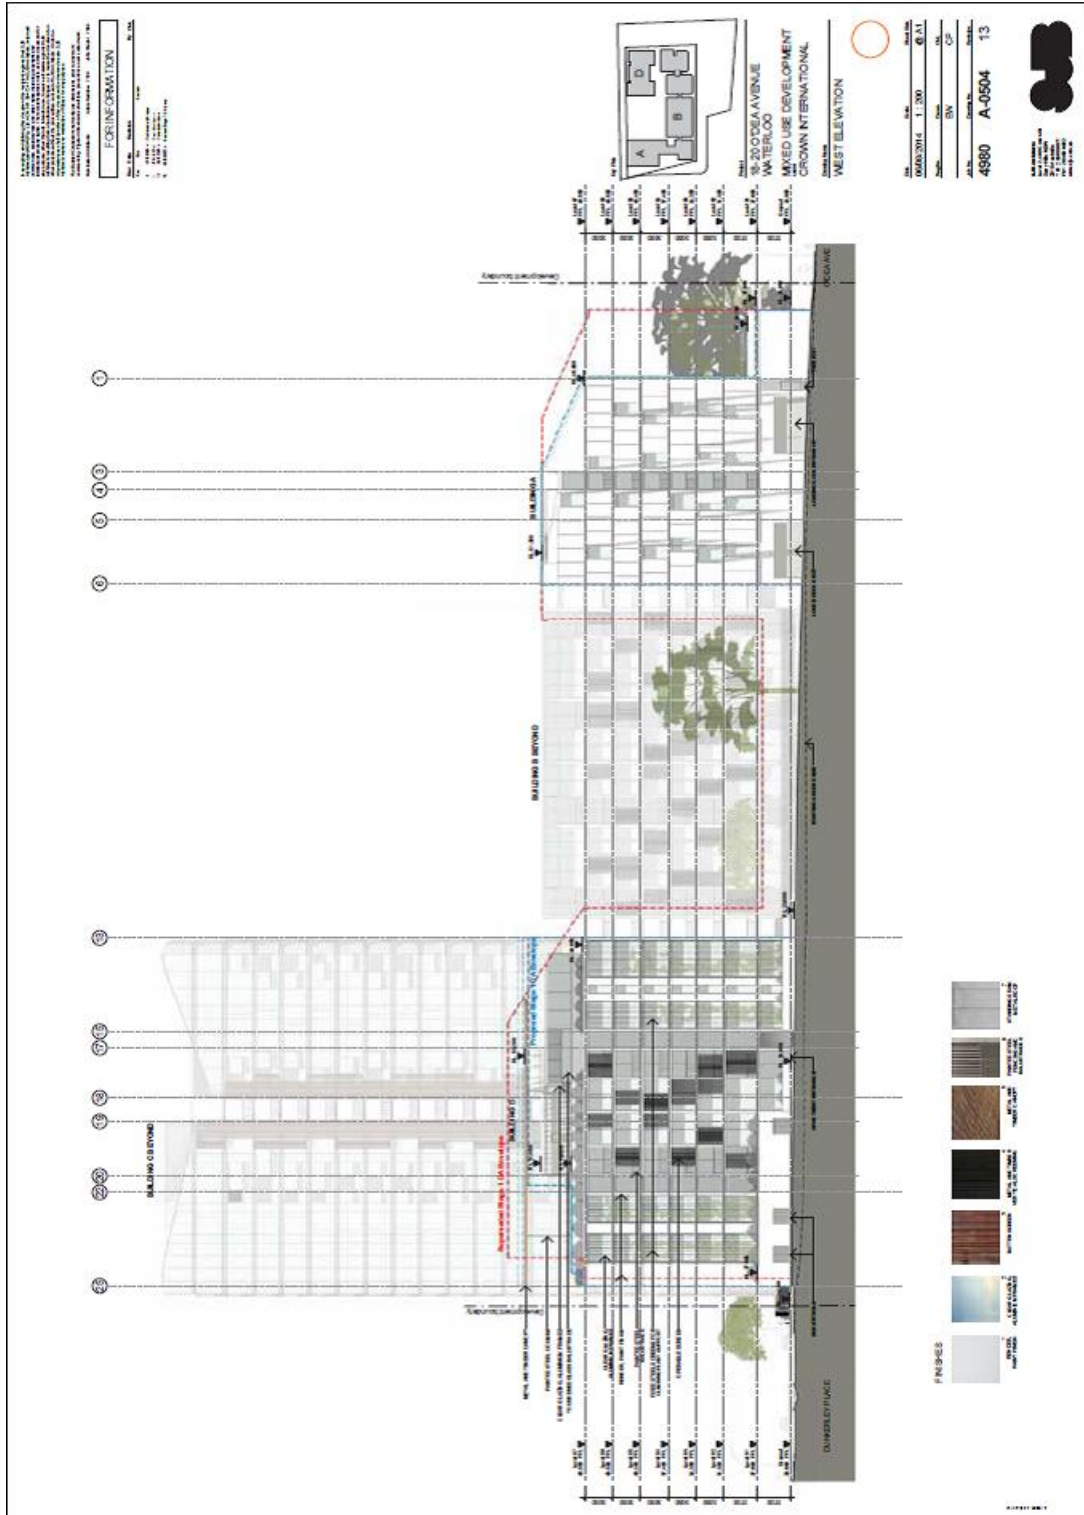

West Elevation

ATTACHMENT B

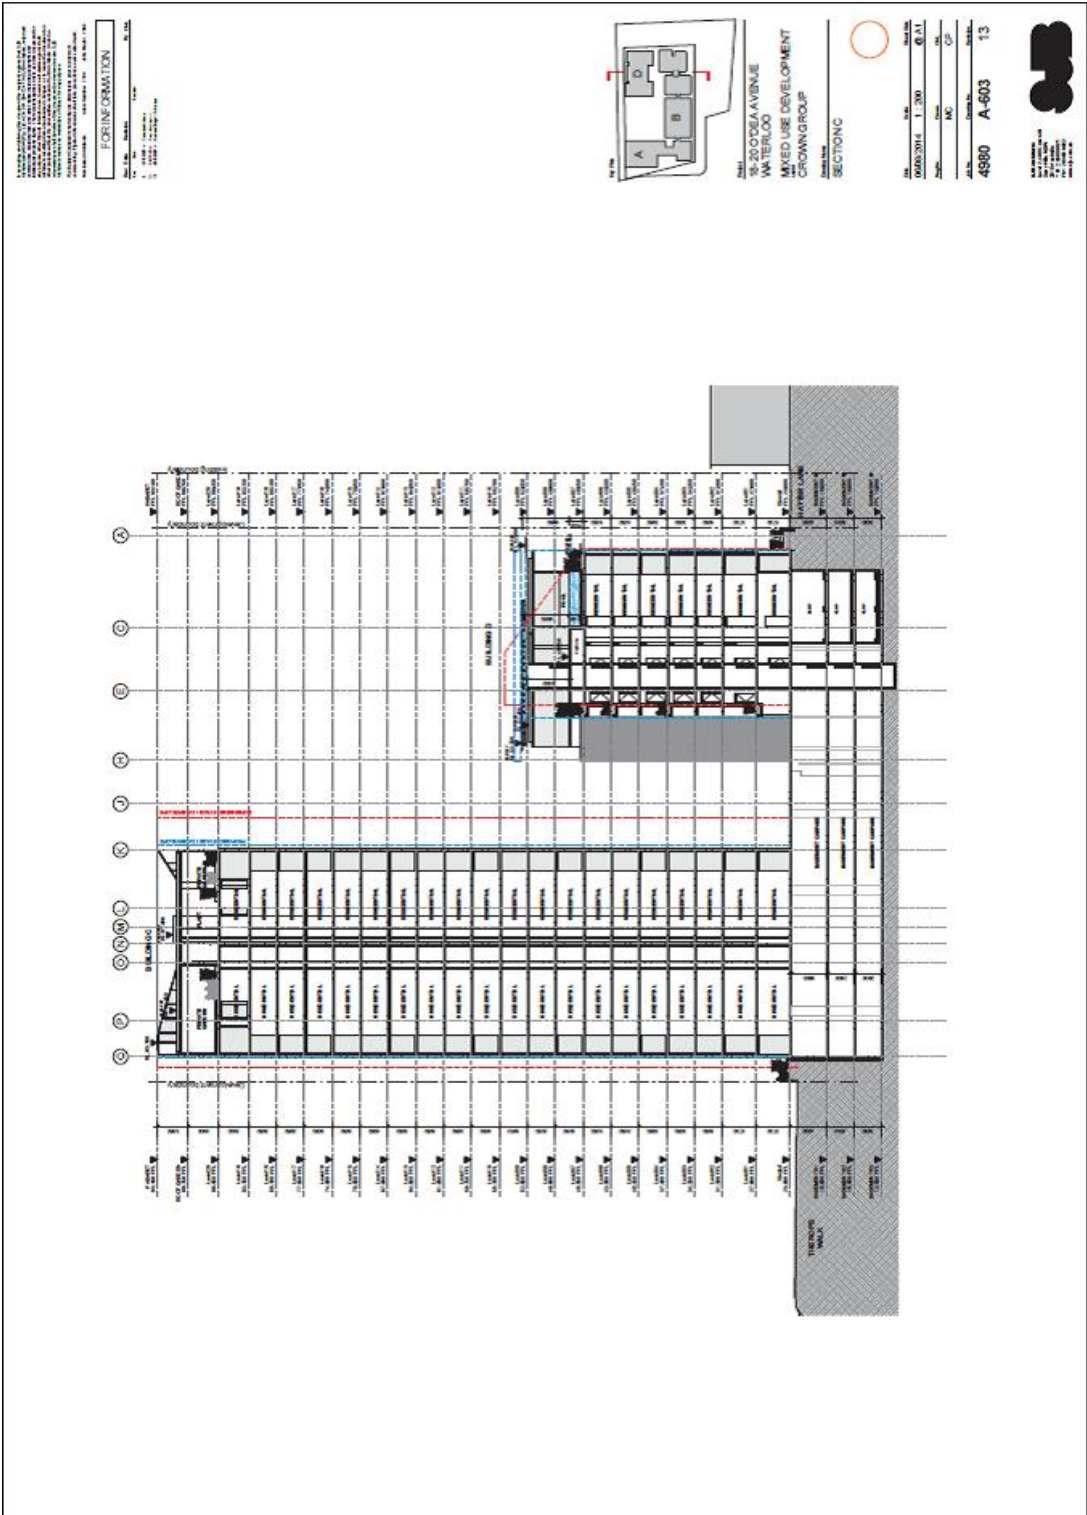

Section