


ATTACHMENT E


**STAGE 1 APPROVED ENVELOPE -
D/2012/1453/A**

137-151 CLARENCE STREET SYDNEY

ATTACHMENT E

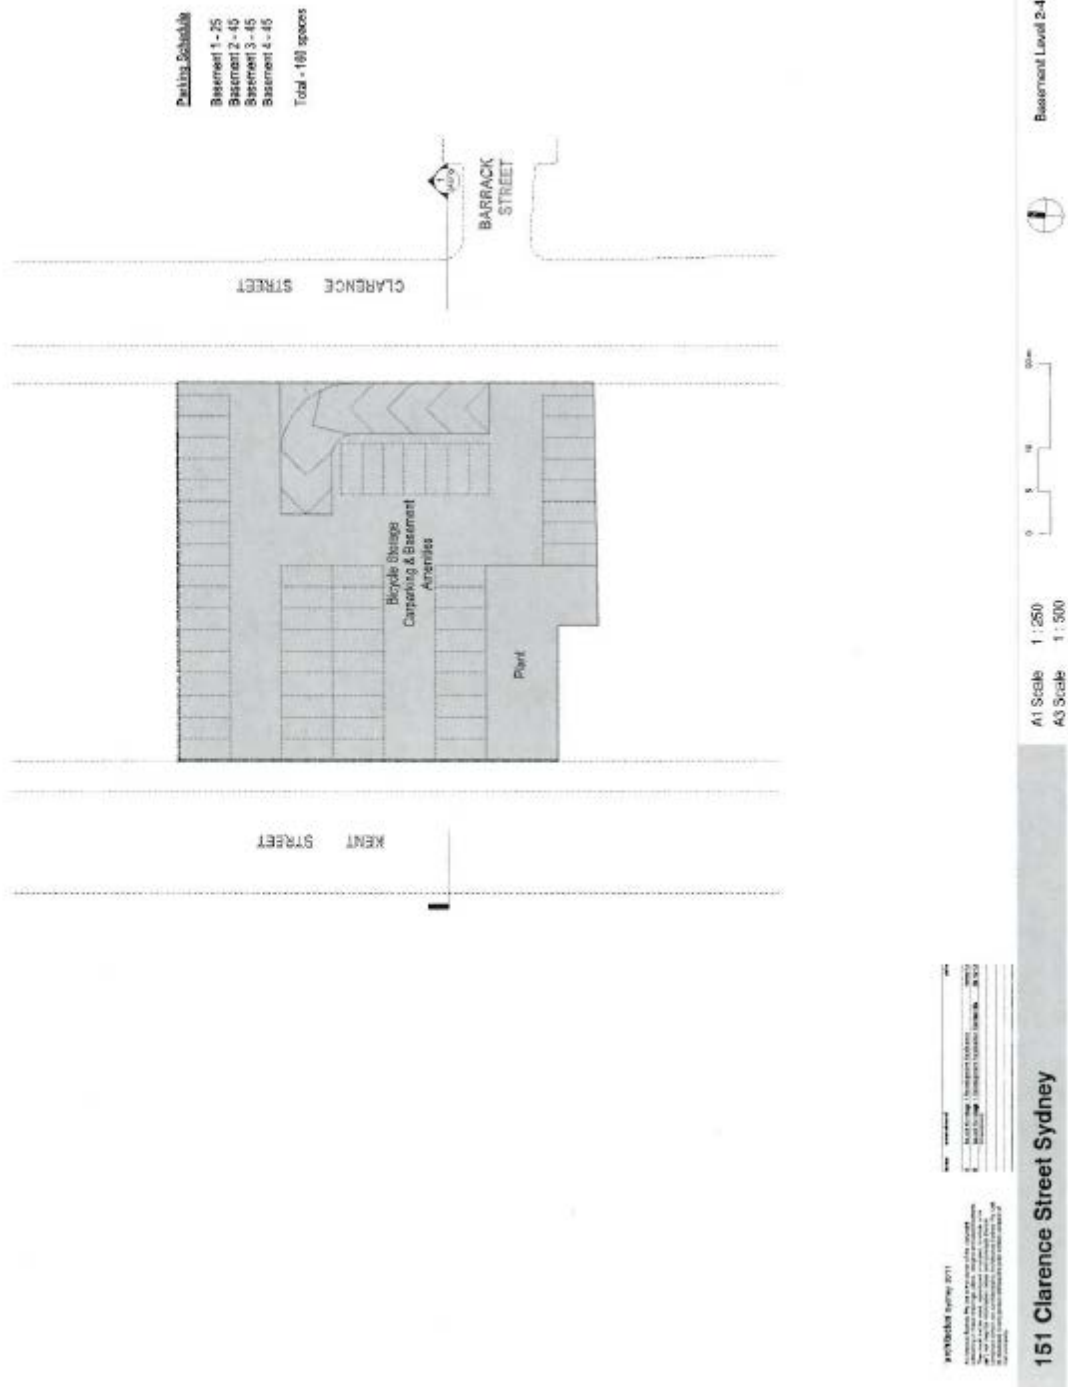

ATTACHMENT E

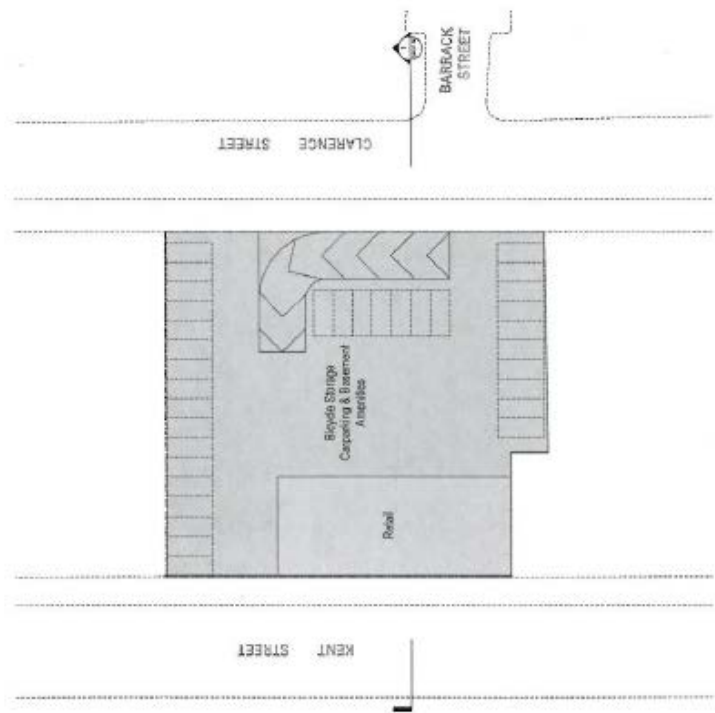



151 Clarence Street Sydney

A1 Scale 1 : 250
A3 Scale 1 : 500




Basement Level 1

ATTACHMENT E

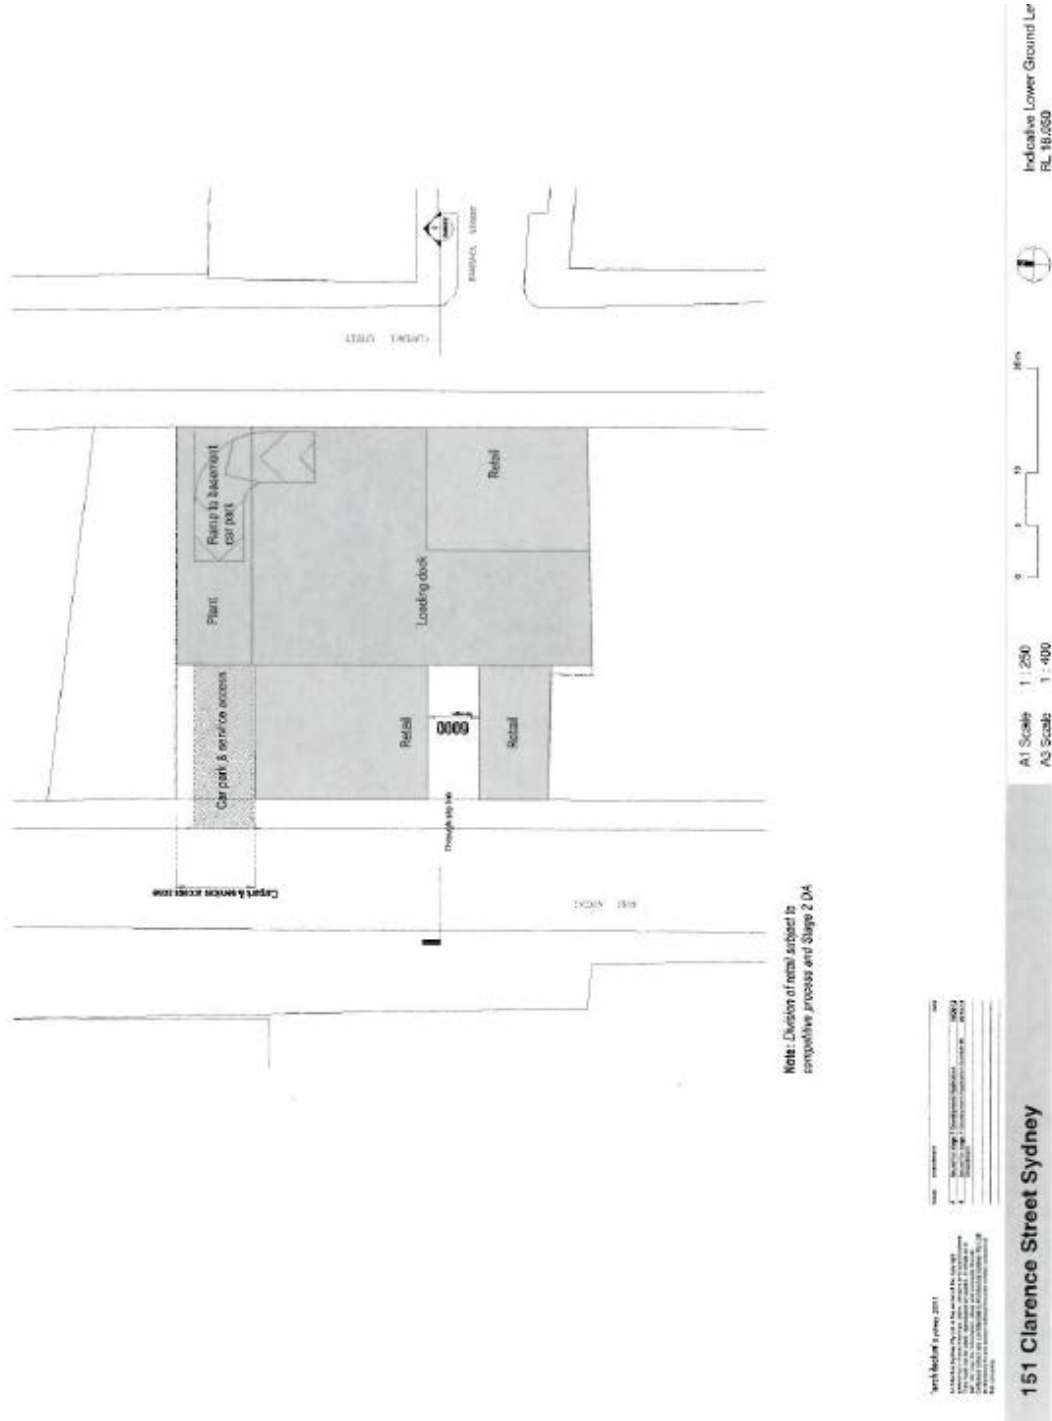

ATTACHMENT E

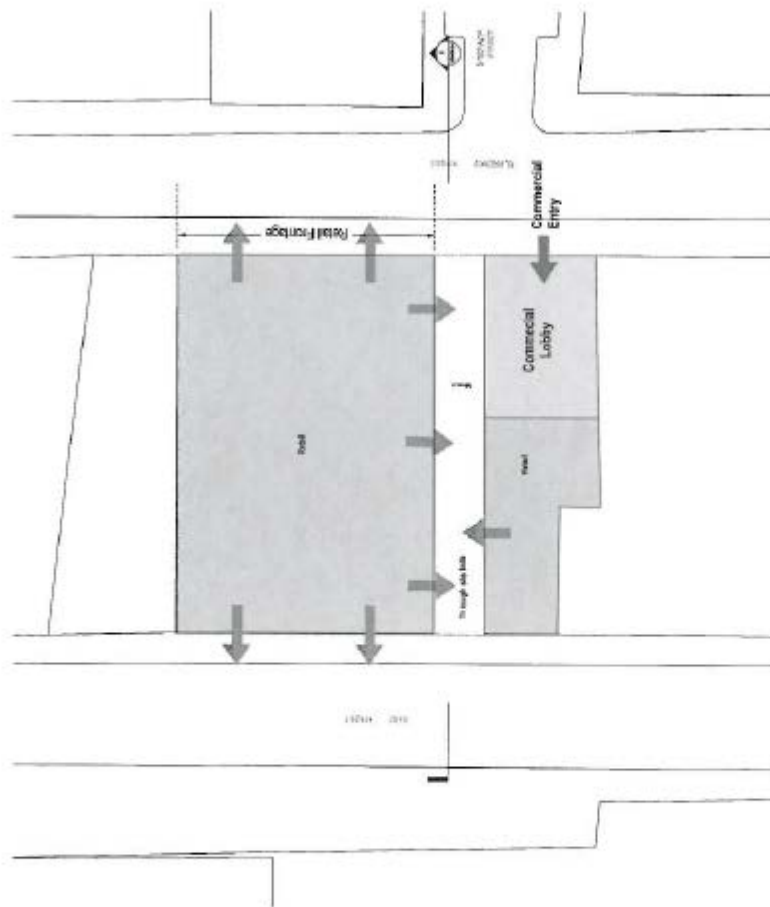

Mebe: Division of retail subject to competitive process and Stage 2 Q4






151 Clarence Street Sydney

A1 Scale	1 : 250
A3 Scale	1 : 400





Indicative Ground Level - Close
 File 22.409


ATTACHMENT E

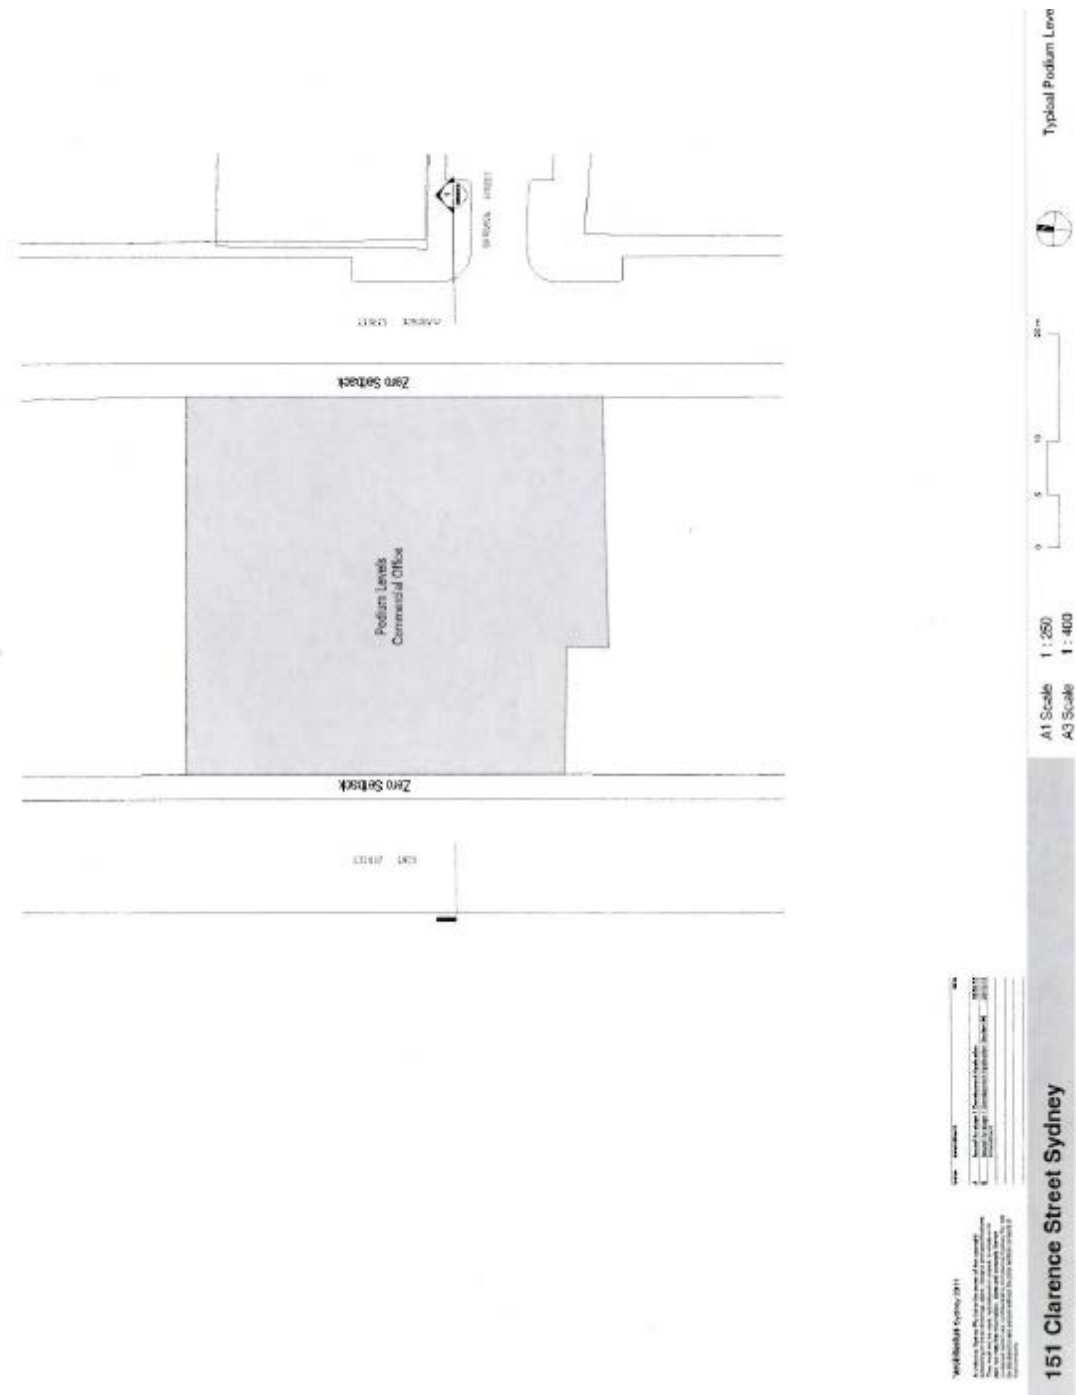


ATTACHMENT E

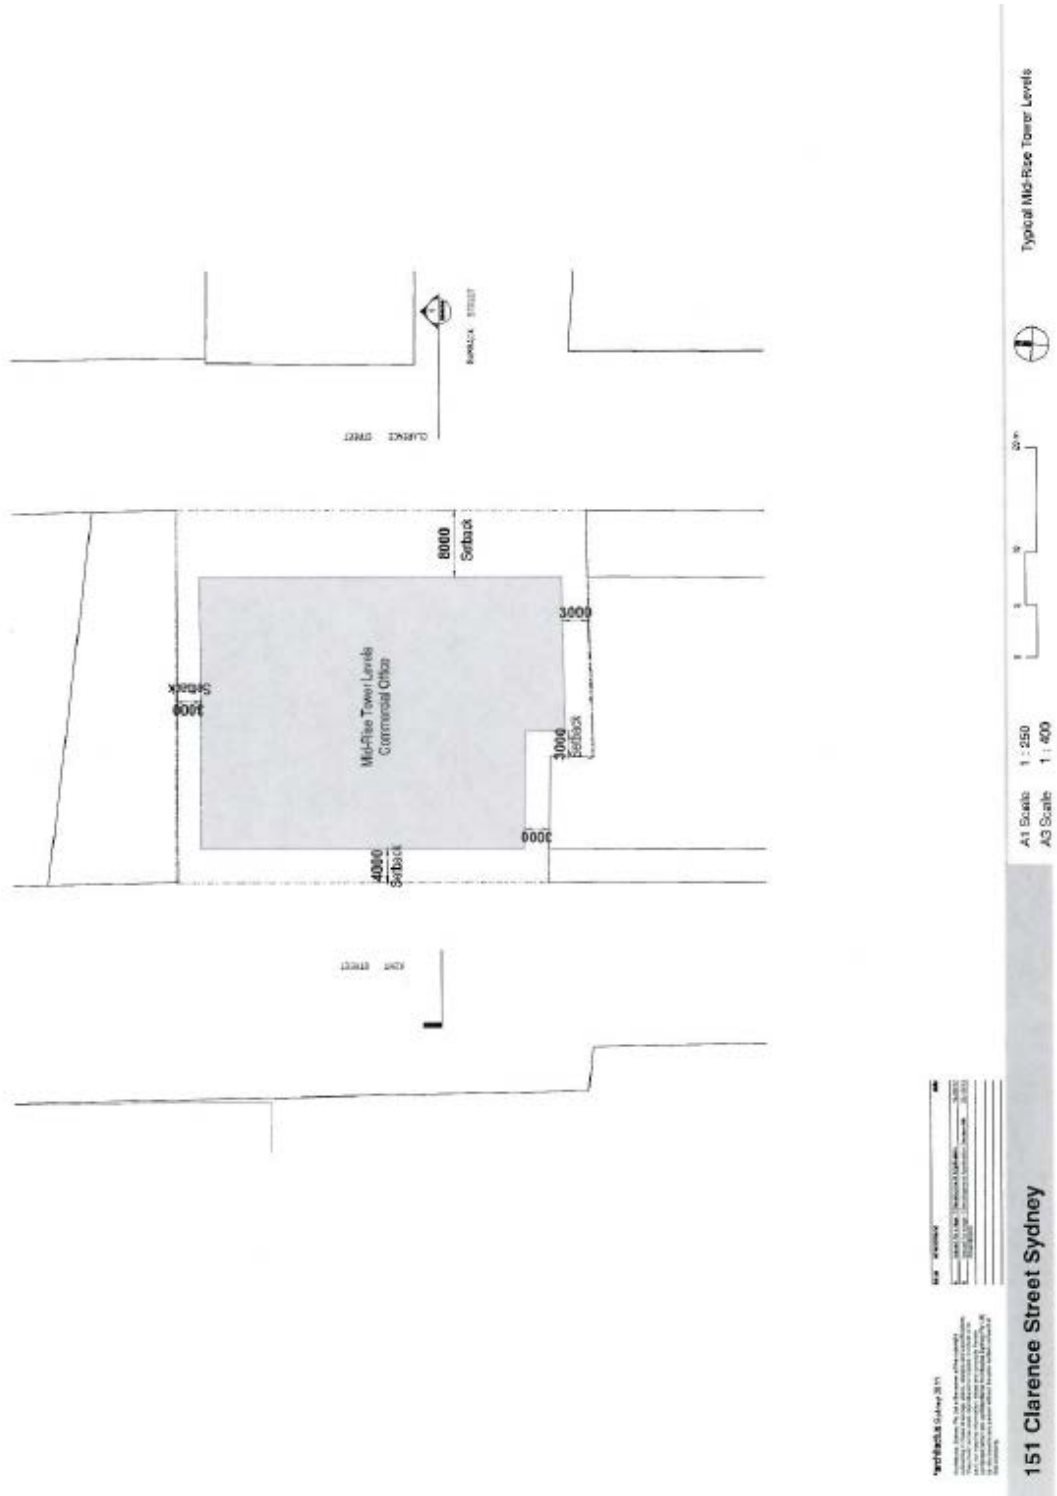


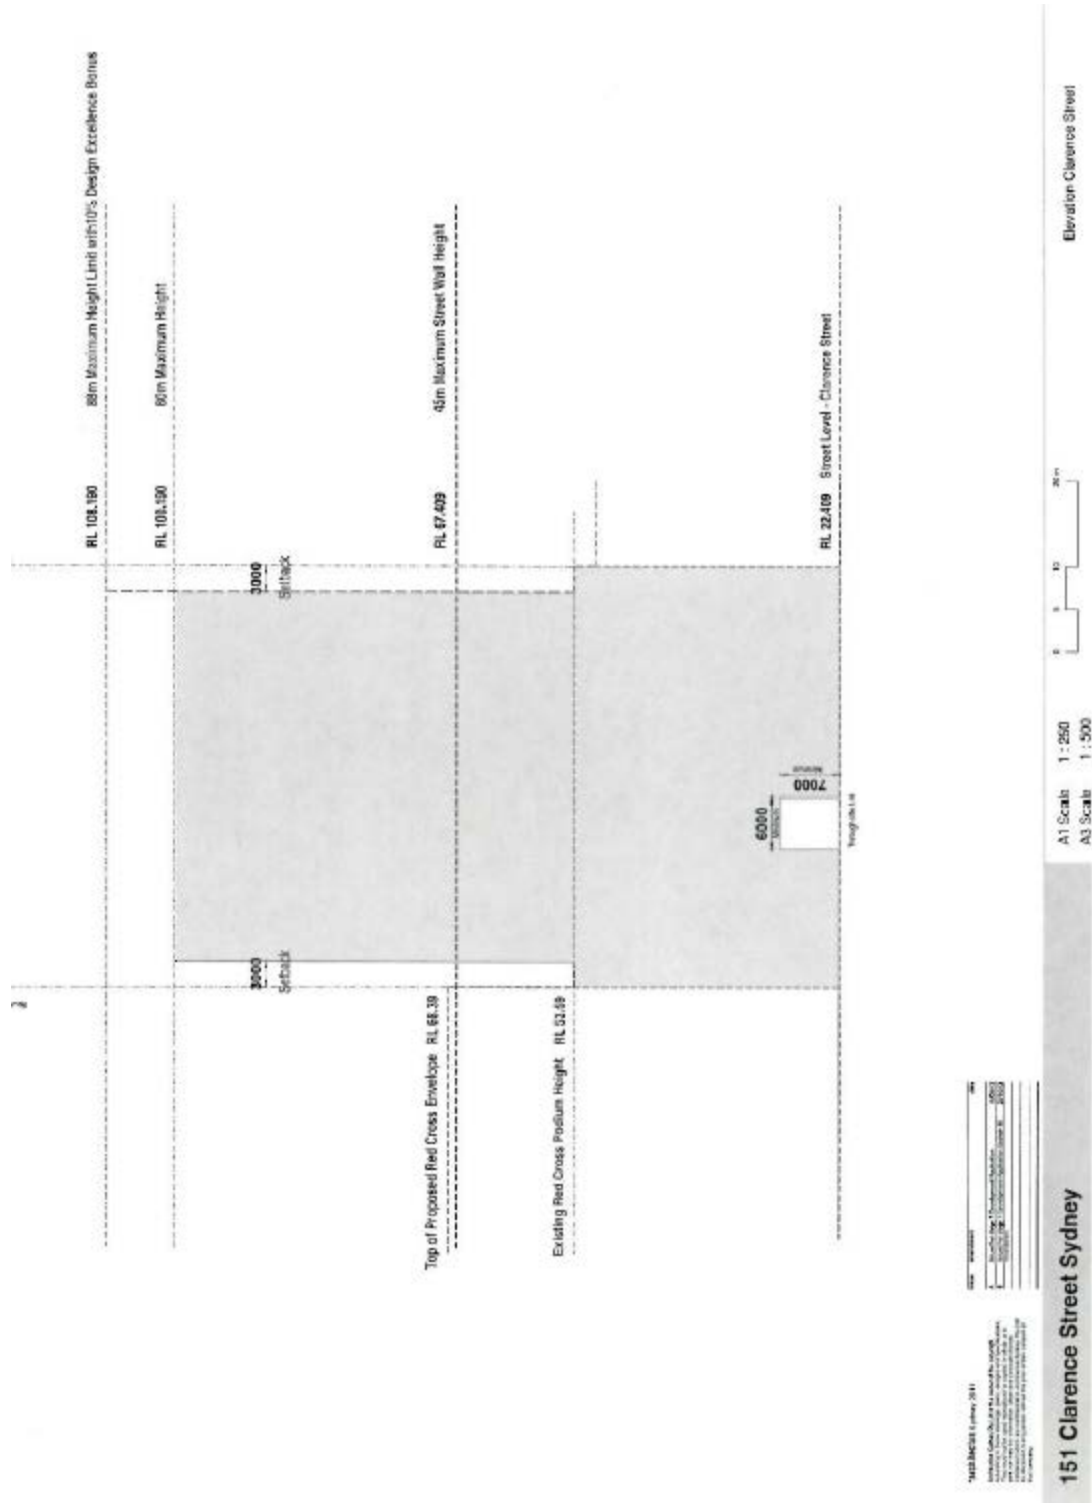

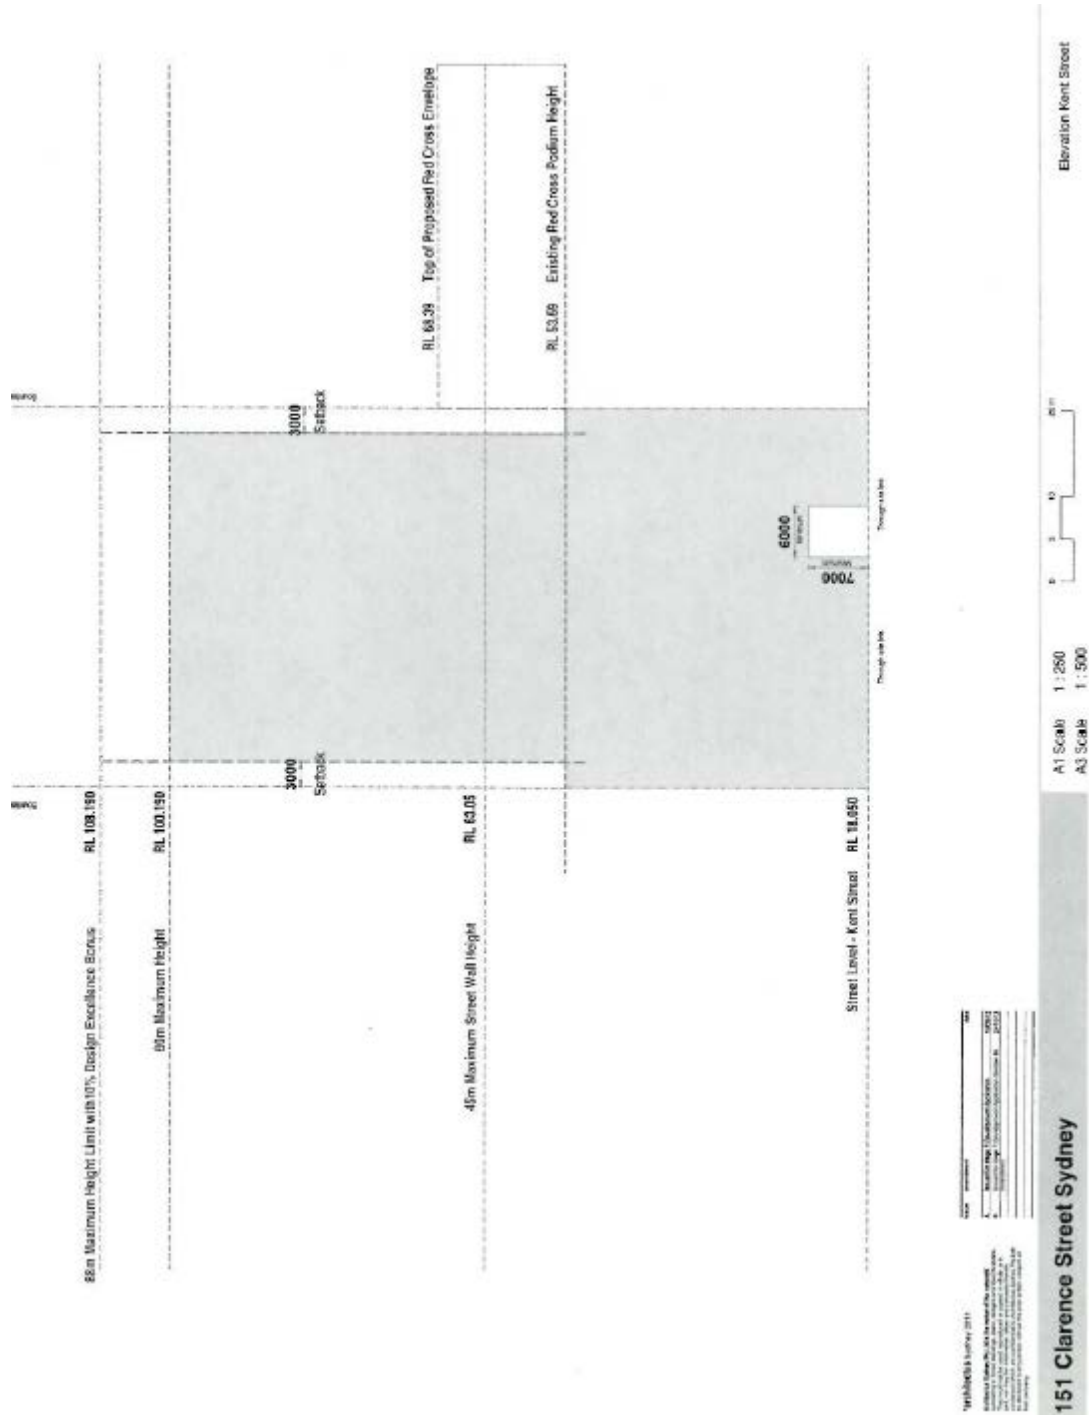


ATTACHMENT E

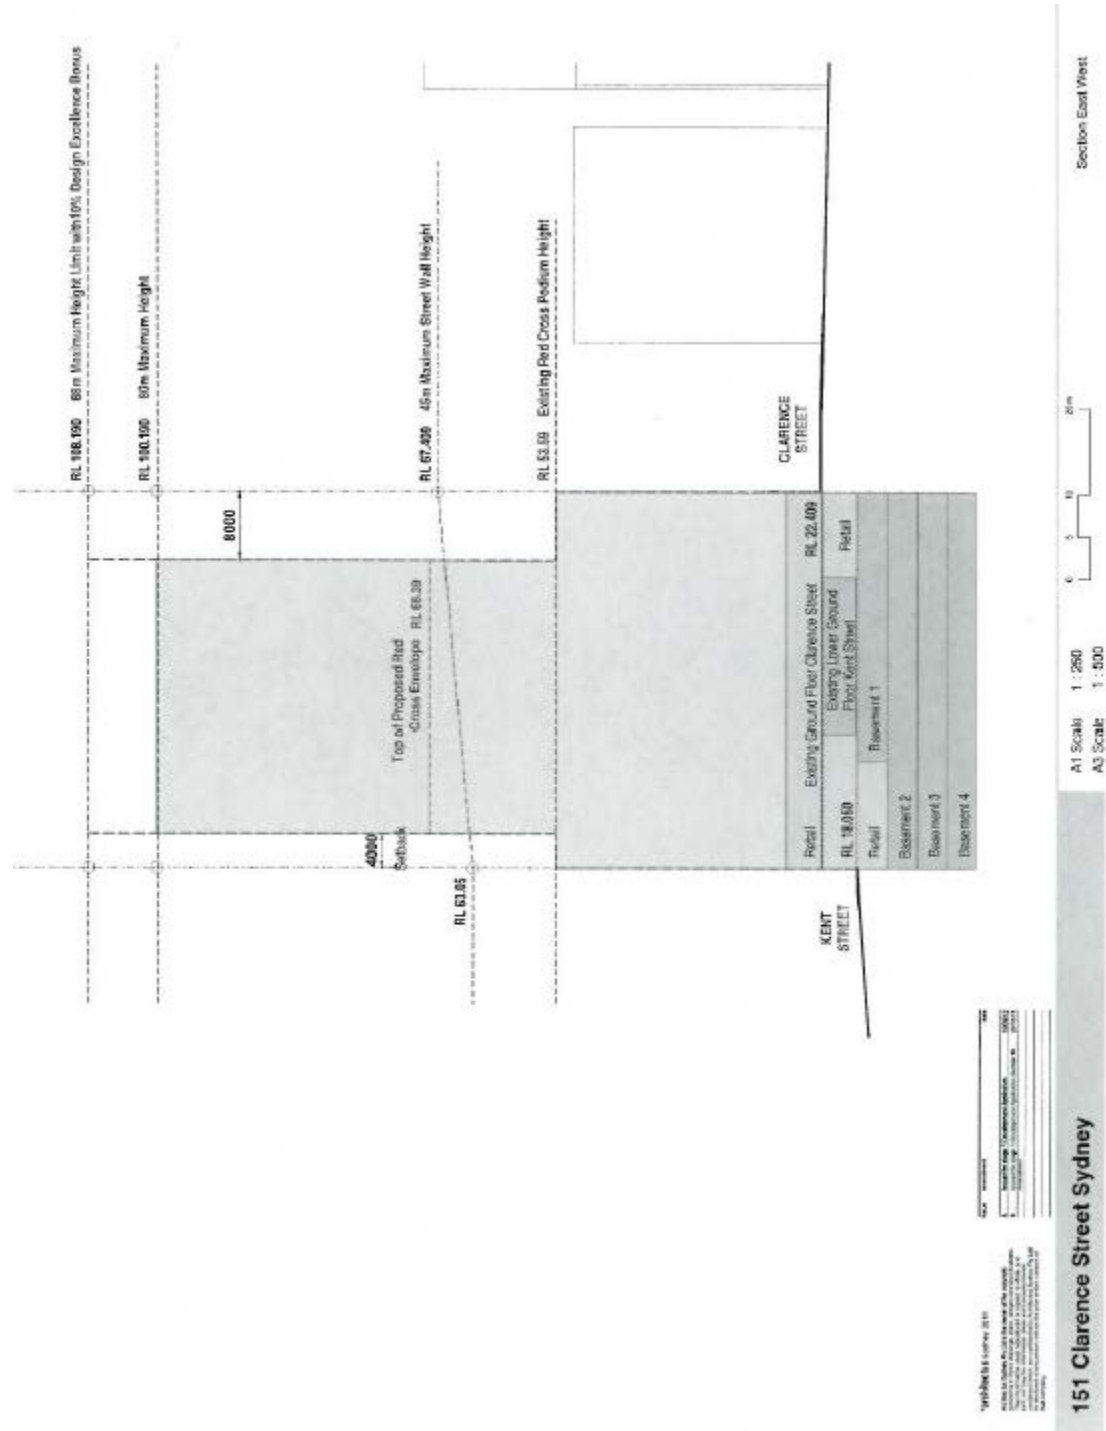

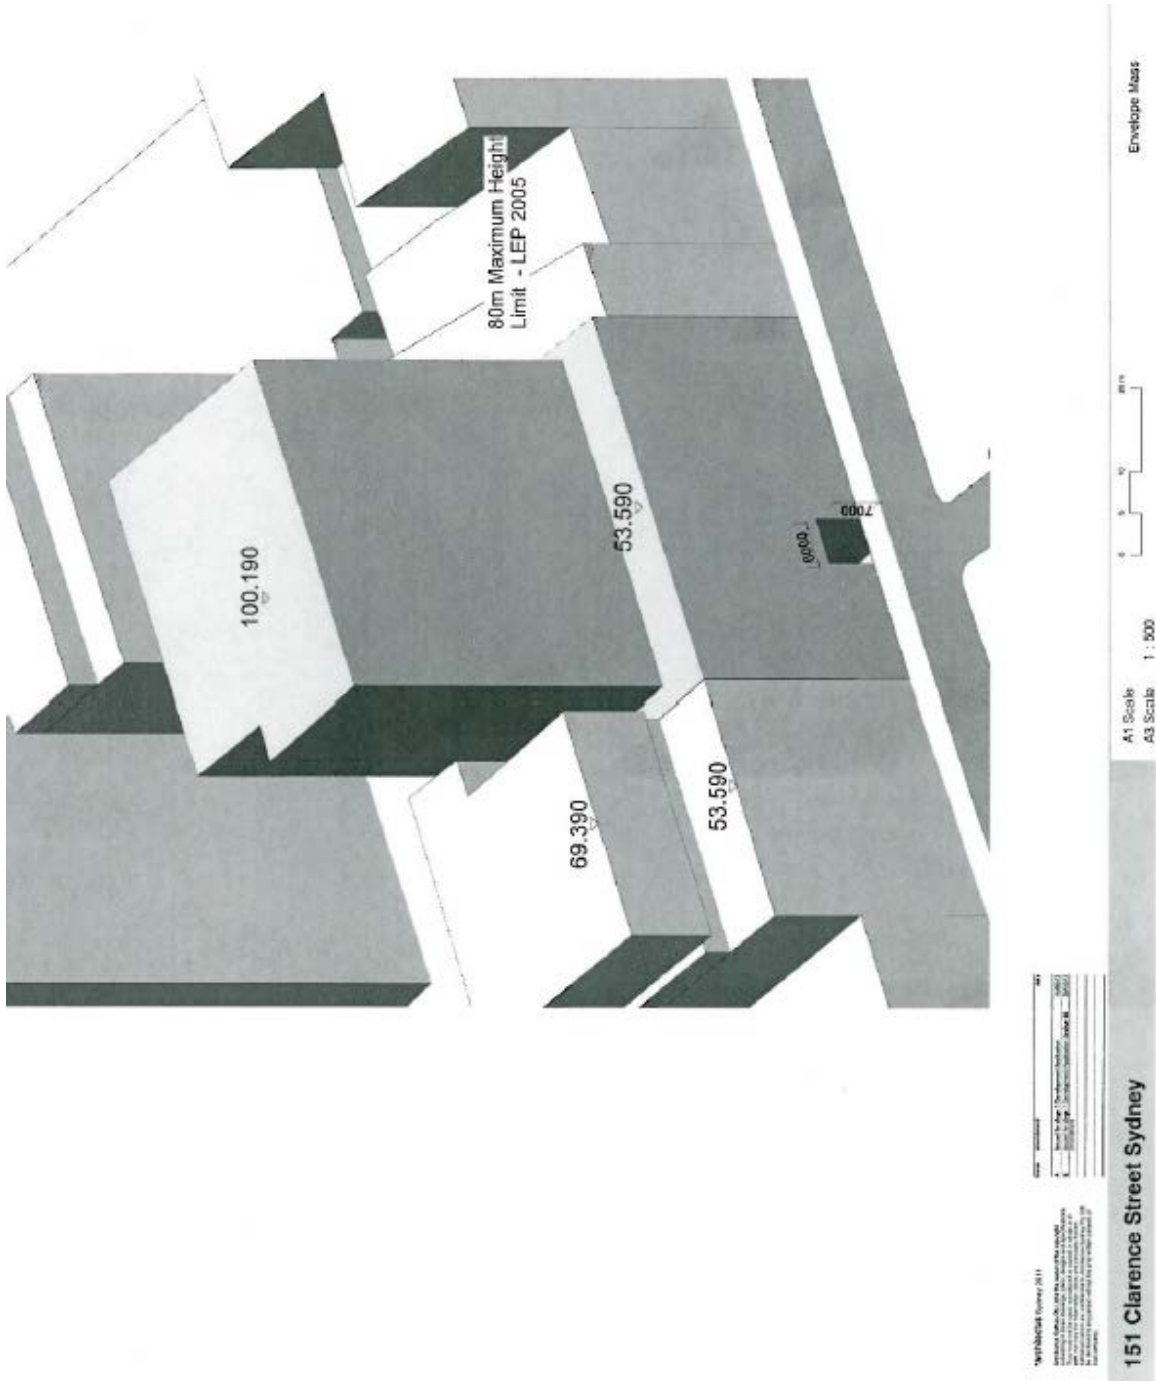

architectus

Architecture
Urban Design
Planning
Interior Architecture

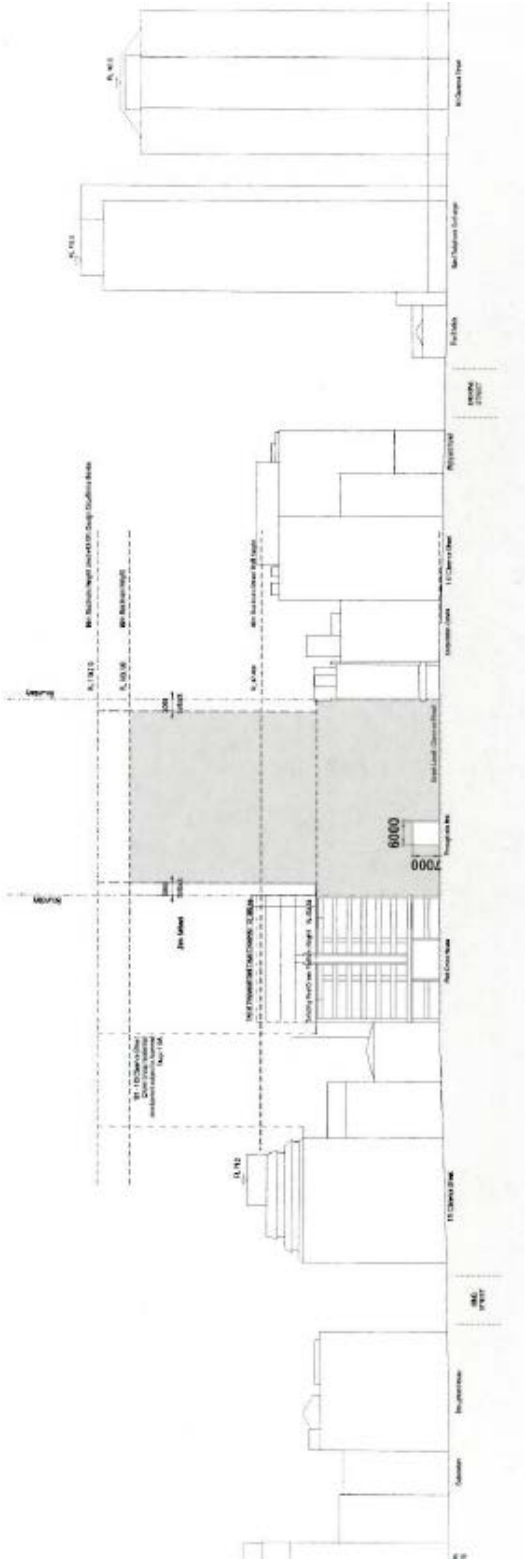

151 Clarence Street Sydney
DA S1 1
15/09/12

151 Clarence Street Sydney


At Scale 1 : 500
A3 Scale 1 : 1000

Clarence Street Elevation

DA S1 1

architectu

Architect
Urban Design
Planning
Interior Architecture

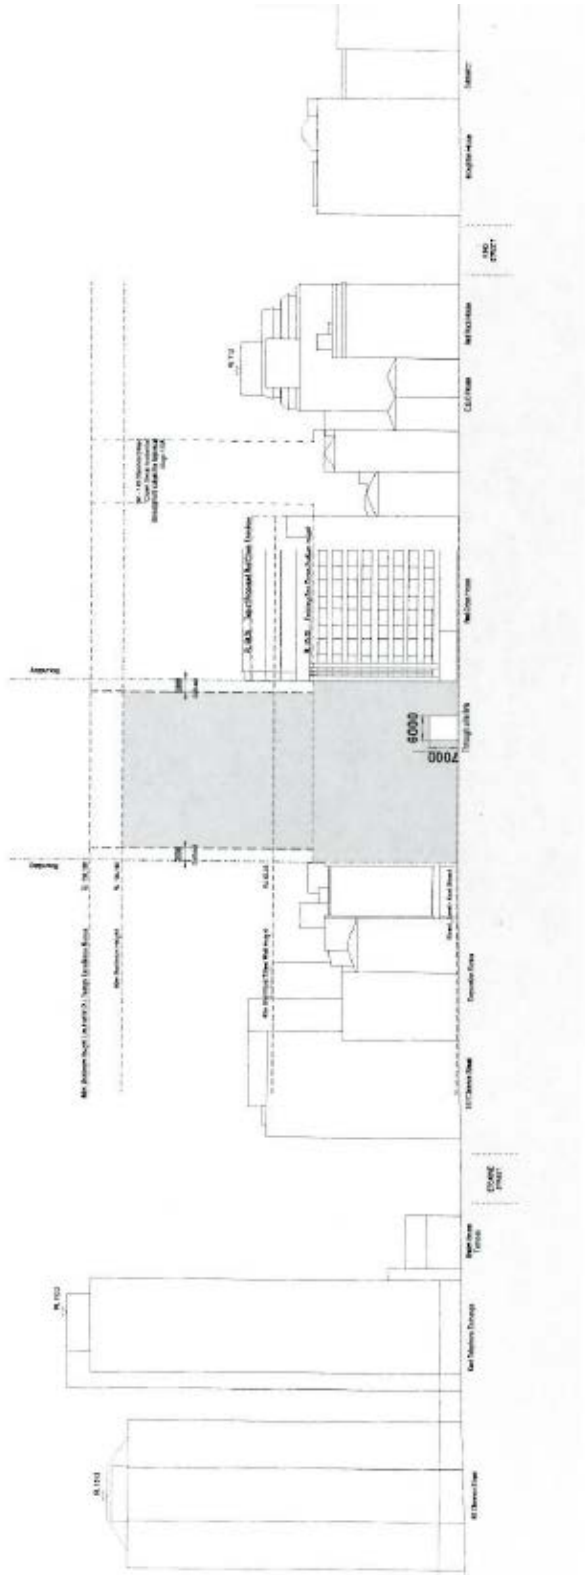



151 Clarence Street Sydney


A1 Scale 1:500
A3 Scale 1:1000

Kerr Street Elevation

DA S1

architect

Architect
Urban Design
2008
Interior Architecture

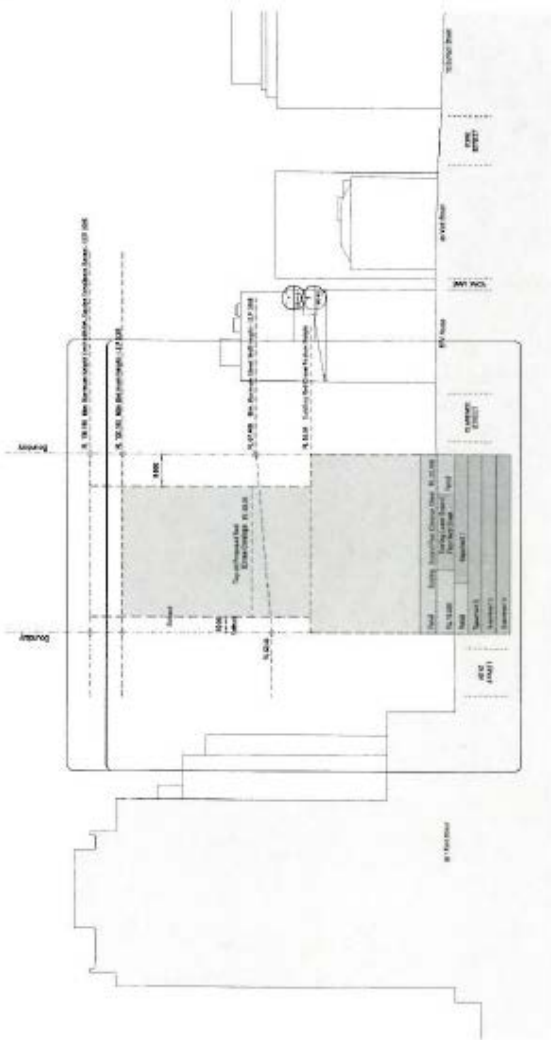

151 Clarence Street Sydney

151 Clarence Street Sydney

A1 Scale: 1 : 500
A2 Scale: 1 : 1000

Barrack Street Elevation

DA S1

18/03/12