


APPENDIX B

SURVEY PLAN - DENNY LINKER & CO SURVEYORS

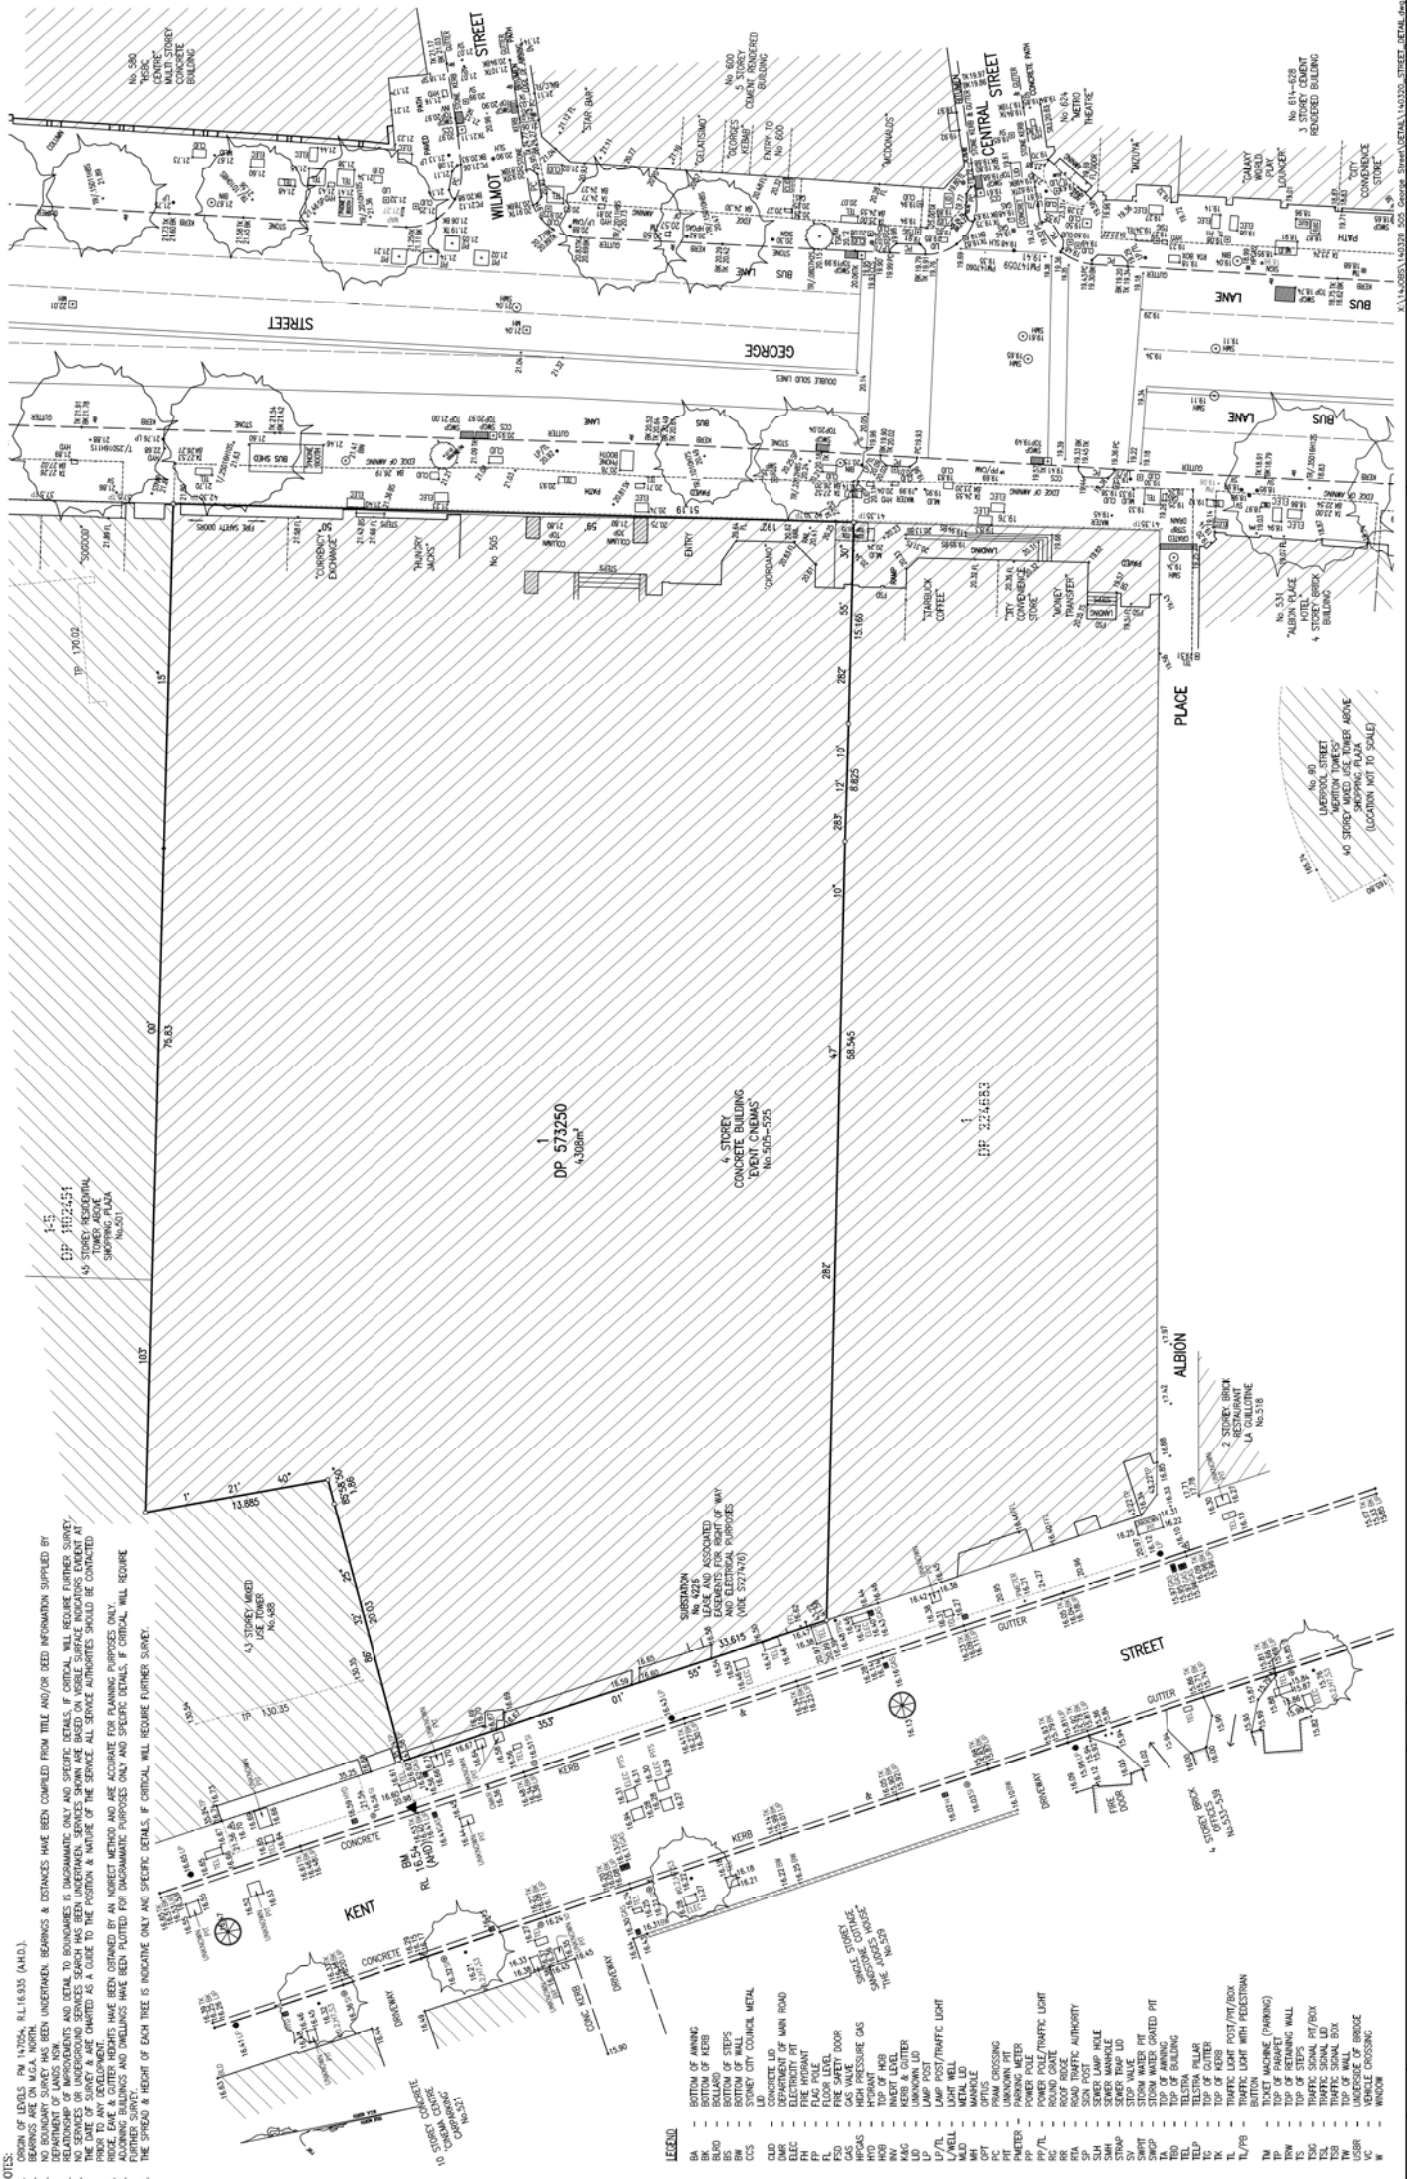

NOTES:
 1. ORIGIN OF LEVELS PM 147024, RL16.935 (AHD).
 2. BEARINGS ARE ON MGA NORTH.
 3. BEARINGS OF ALL LINES HAS BEEN UNDERGONE. BEARINGS & DISTANCES HAVE BEEN COMPILED FROM TITLE AND/OR DEED INFORMATION SUPPLIED BY THE LANDOWNER.
 4. RELATIONSHIP OF IMPROVEMENTS AND DETAIL TO BOUNDARIES IS DIAGNOSTIC ONLY AND SPECIFIC DETAILS, IF CRITICAL, WILL REQUIRE FURTHER SURVEY.
 5. NO SERVICES OR UNDERGROUND SERVICES SEARCH HAS BEEN UNDERTAKEN. SERVICES SHOWN ARE BASED ON VISIBLE SURFACE INDICATORS EXHIBIT AT THE PROPERTY AND/OR AS SHOWN ON THE PLAN. ALL SERVICE AUTHORITIES SHOULD BE CONTACTED PRIOR TO ANY DEVELOPMENT.
 6. ROADS, EAVE & GUTTER HEIGHTS HAVE BEEN OBTAINED BY AN INDEPENDENT METHOD AND ARE ACCURATE FOR PLANNING PURPOSES ONLY.
 7. ALL DIMENSIONS AND DIMENSIONS HAVE BEEN PLOTTED FOR DIAGNOSTIC PURPOSES ONLY AND SPECIFIC DETAILS, IF CRITICAL, WILL REQUIRE FURTHER SURVEY.
 8. THE SPREAD & HEIGHT OF EACH TREE IS INDICATED ONLY AND SPECIFIC DETAILS, IF CRITICAL, WILL REQUIRE FURTHER SURVEY.

LEGEND

BA	BOTTOM OF BANK
BB	BOTTOM OF KERB
BL	BOTTOM OF BALLARD
BS	BOTTOM OF STEPS
CCS	CONCRETE CURB
CCS	STONEY CITY COUNCIL METAL
CUO	CURB
DAR	DEPARTMENT OF MAIN ROAD
ELEC	ELECTRICITY PIT
FP	FLAG POLE
LD	LAND
FL	FLOOR LEVEL
GA	GAS VALVE
HPAS	HIGH PRESSURE GAS
HD	HIGH PRESSURE GAS
HW	HEAVY WEIGHT
KAG	KERS & GUTTER
LP	LAMP POST
LP/L	LAMP POST/TRAFFIC LIGHT
LWELL	LIGHT WELL
MANHOLE	MANHOLE
OPT	OPTIC CROSSING
PT	PIT
PMETER	PANORAMIC METER
PP	POWER POLE
PP/L	POWER POLE/TRAFFIC LIGHT
RC	ROUND CURB
RR	ROOF RISE
SA	SEWER AUTHORITY
SKN	SKIN POST
SLH	SEWER LAMP HOLE
STRAP	SEWER STRAP
SV	STOP VALVE
SWIFT	SWIFT WATER PIT
TA	TOP OF ANNING
TB	TOP OF BUILDING
TE	TOP OF OTHER
TEL	TELSTRA PILLAR
TL	TRAFFIC LIGHT WITH PEDESTRIAN
TL/PB	TRAFFIC LIGHT WITH PEDESTRIAN
TR	TOP OF RETAINING WALL
TRW	TOP OF RETAINING WALL
TS	TOP OF STEPS
TSG	TRAFFIC SIGNAL
TSS	TRAFFIC SIGNAL BOX
USBR	UNDERGROUND
VC	VEHICLE CROSSING
W	WINDOW

**PLAN SHOWING DETAIL AND LEVELS AT
 No 505-525 GEORGE STREET
 SYDNEY**

CONSULTING SURVEYORS	DATE	11/04/2014
DENNY LINKER & CO.	RATIO: 1:200	
SYDNEY	DATUM: A.H.D.	
510 Floor 17 HANDLE STREET	DRAWN: AR/LC	SHEET SIZE: A1
SURRY HILLS N.S.W. 2010	REF: 140320	ISSUE: A1
PH: (02) 9212 4655 FAX (02) 9212 2154		PKG: 140320
		LD:

DATE	BY	REVISION	ISSUE