

ATTACHMENT A

Maquane Street Below

Phillip Street Below



Martin Place Below

Drawing
A1141
Level 04 Terrace

Project Name
60 MARTIN PLACE

Client
INVESTA
GWYNVILL GROUP

Scale
1:100 @ A1
1:200 @ A3

Date
02.04.2015
16.04.2015

Revision
01 Draft DA
02 Final DA




- 1. 'The Arboretum' - Bespoke planters (various sizes) & tree planting
- 2. Paving
- 3. Living Wall
- 4. The Arbor
- 5. Outdoor Furniture - flexible, managed by operator (Indicative layout shown)

HASSELL

INVESTA
GWYNVILL GROUP

ATTACHMENT A

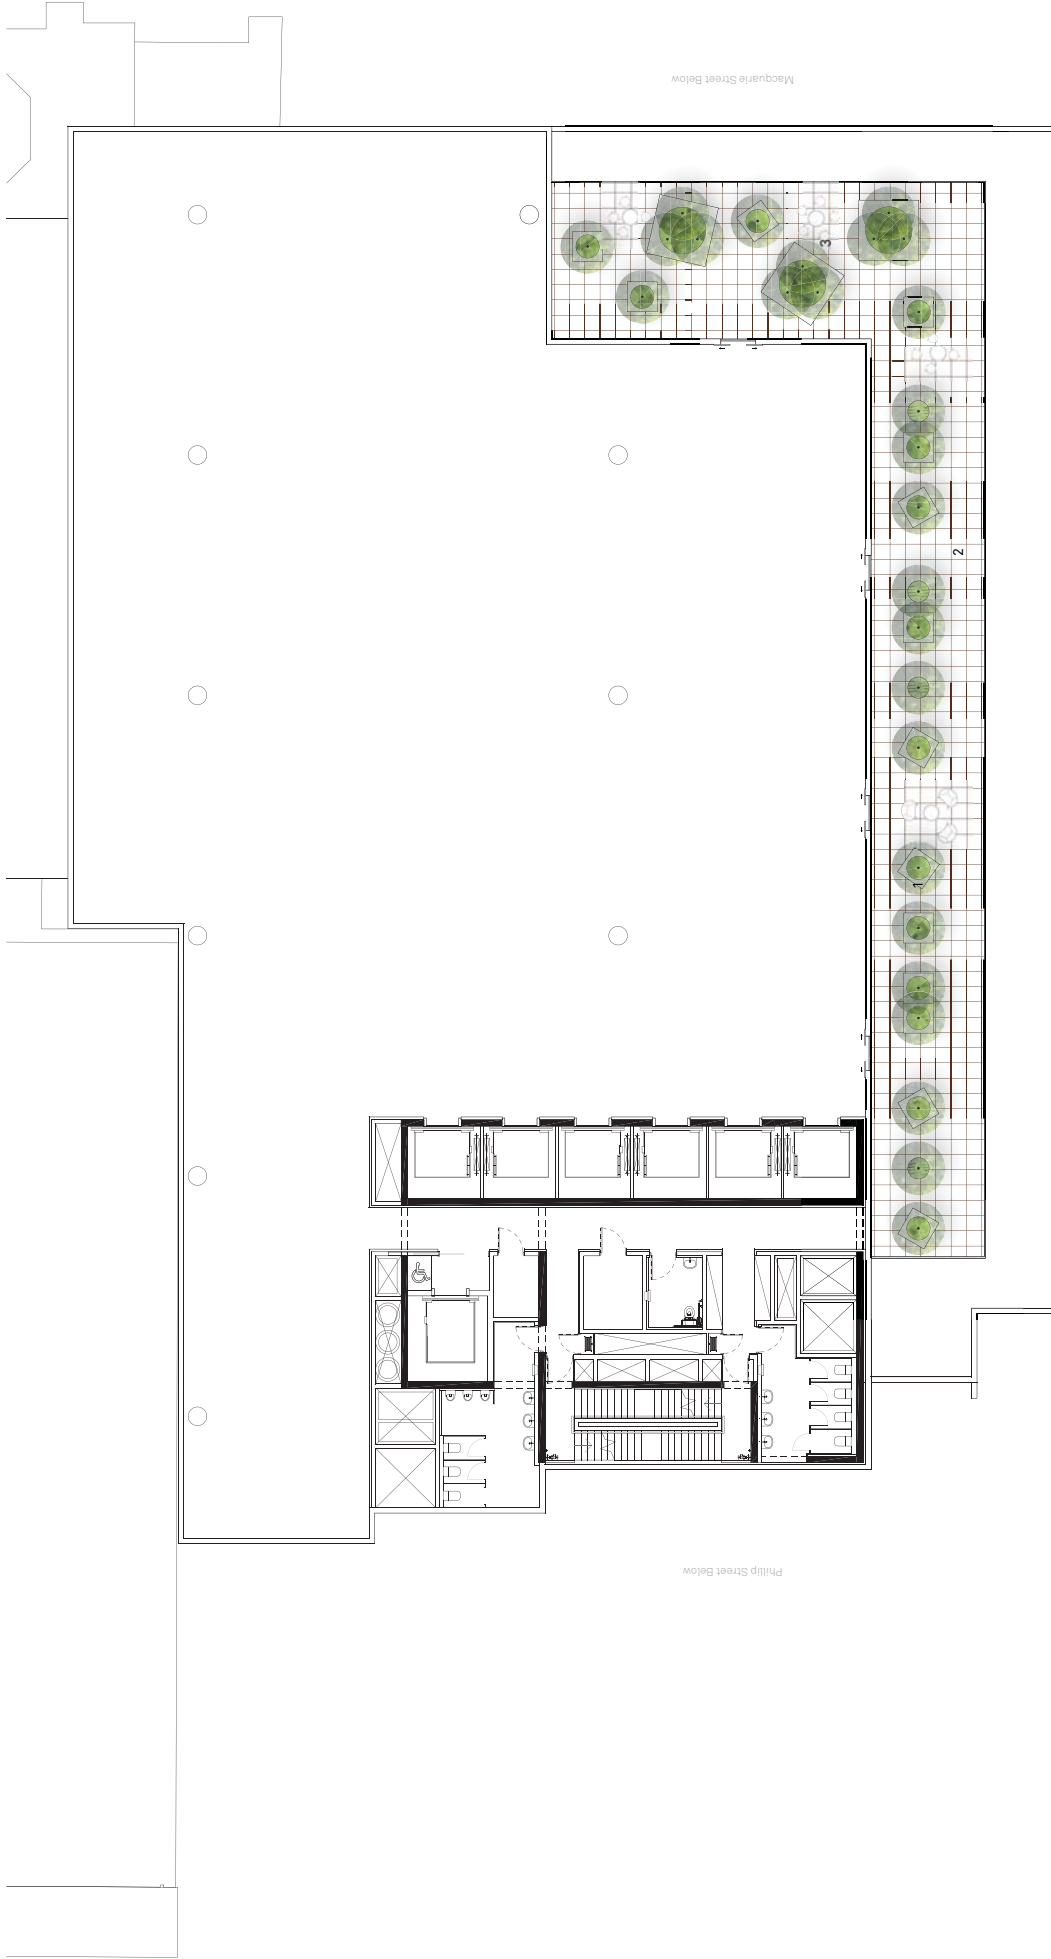

Drawing
A1142
Level 28 Terrace

Project Name
60 MARTIN PLACE

Client
INVESTA
GWYNVILL GROUP

Scale
1 : 100 @ A1
1 : 200 @ A3

Date
02.04.2015
16.04.2015

Revision
01 Draft DA
02 Final DA



- 1. 'The Arboretum' - Bespoke planters (various sizes) & tree planting
- 2. Paving
- 3. Outdoor Furniture (indicative layout shown)

HASSELL

INVESTA
GWYNVILL GROUP

ATTACHMENT A

Drawing
A1143
Level 30 Terrace

Project Name
60 MARTIN PLACE

Client
INVESTA
GWYNVILL GROUP

Scale
1 : 100 @ A1
1 : 200 @ A3

Date
02.04.2015
16.04.2015

Revision
01 Draft DA
02 Final DA




Martin Place Below

- 1. 'The Arboretum' - Bespoke planters (various sizes) & tree planting
- 2. Paving
- 3. The Arbor
- 4. Outdoor Furniture (Indicative layout shown)

BAL	Metal and Glass Balustrade
CLD	Aluminum Cladding Panel
CON	Metal Cladding
GR	Grass Mat Structure
GR_1	Curtain Wall Glazing System with Internal Weatham Blind and External Aluminum Feature Profiles
GR_2	Curtain Wall Glazing System with Internal Weatham Blind and External Translucent Stone Blades
GR_3	Curtain Wall Glazing System with Stainless Steel Blind and Sandstone Blades
GR_4	Curtain Wall Glazing System with Internal Weatham Blind and Sandstone Blades
GR_5	Frameless Shop Front Glazing
GR_6	Cobour Back Glass Feature Soffit Cladding
LVR	Fixed Aluminium Louvre
LVR_1	Operable Glass Louvre
STR	Structural Steel
STN	Sandstone Cladding


ATTACHMENT A

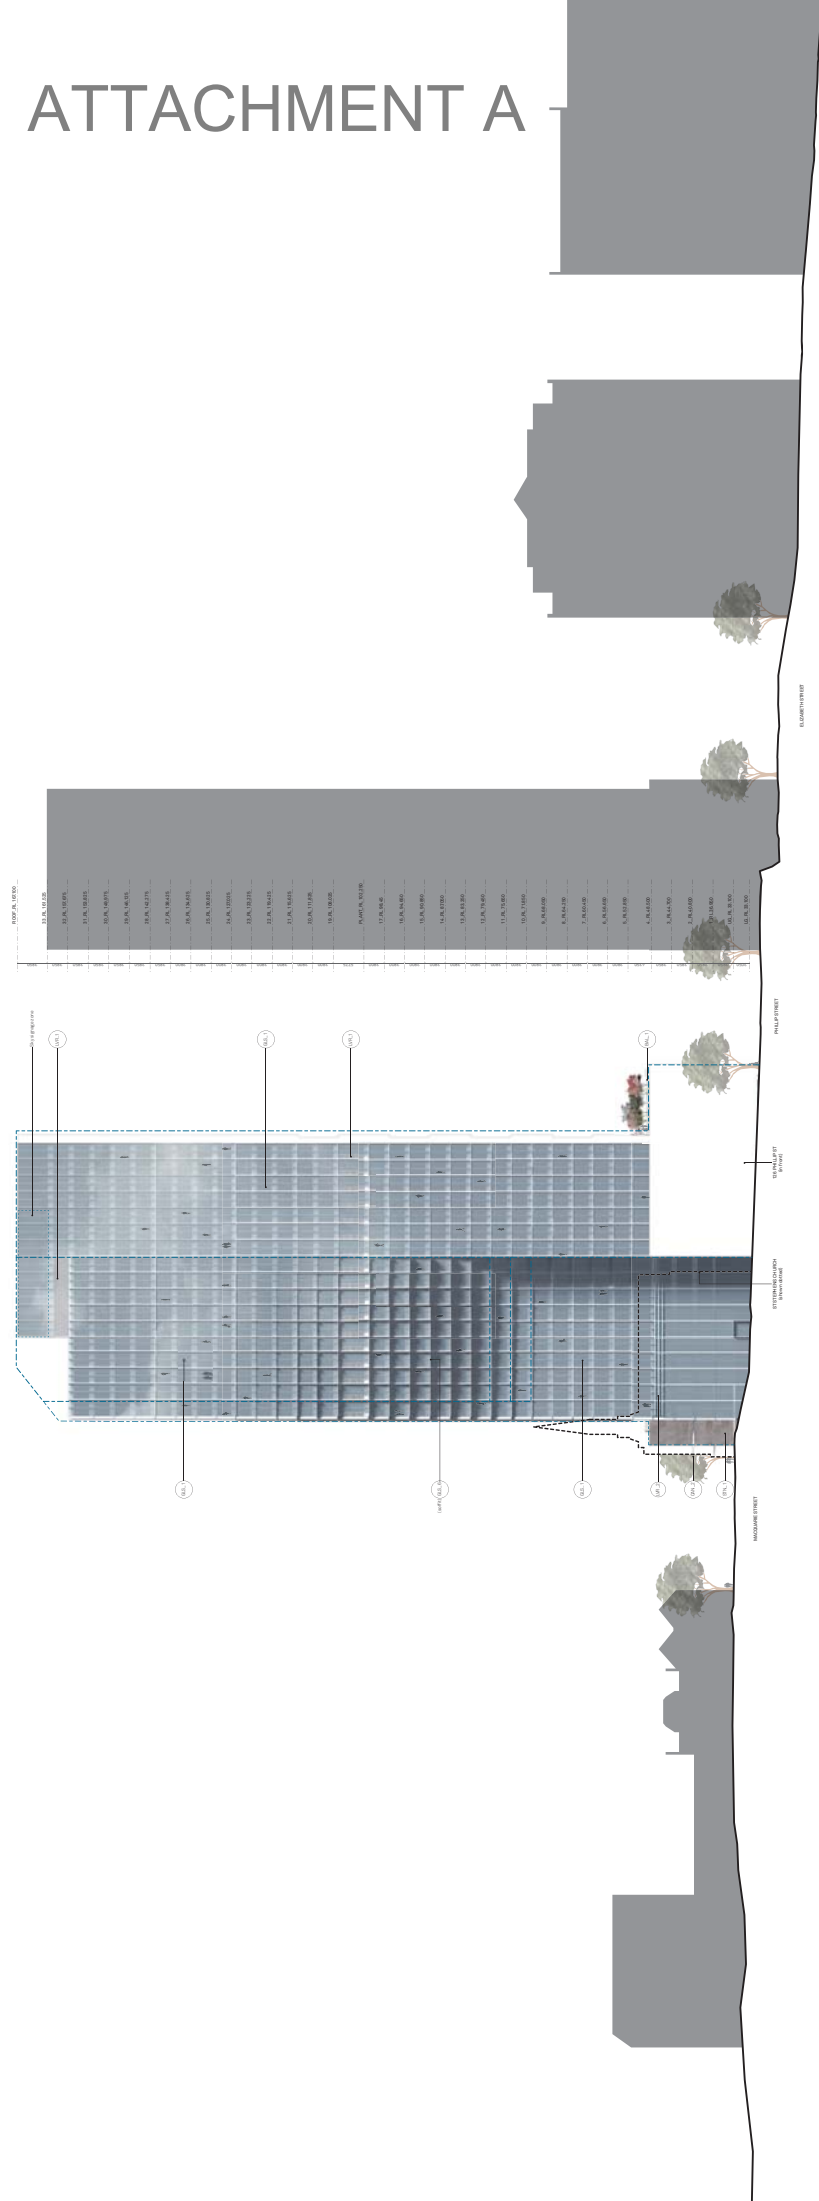

Revision: 1 Final DA
 Date: 16/04/2015
 Scale: 1:500 @ A1
 1:1000 @ A3
 Client: INVESTA GWYNVILL GROUP
 Project Name: 60 MARTIN PLACE
 Drawing: A2001
 GA Elevation - North



BAL_1	Metaland Glass Balustrade
CLD_1	Aluminum Cladding Panel
GLS_1	Curban Wall Glazing System with Internal Venetian Blind and External Aluminum Feature Profiles
GLS_2	Curban Wall Glazing System with Internal Venetian Blind and External Translucent Stone Blades
GLS_3	Curban Wall Glazing System with Stainless Steel External Feature Profiles
GLS_4	Curban Wall Glazing System with Internal Venetian Blind and Stonetone Blades
GLS_5	Frameless Show Front Glazing
GLS_6	Colour Back Glass Feature Soffit, Cladding
LVR_1	Fixed Aluminum Louvre
LVR_2	Operable Glass Louvre

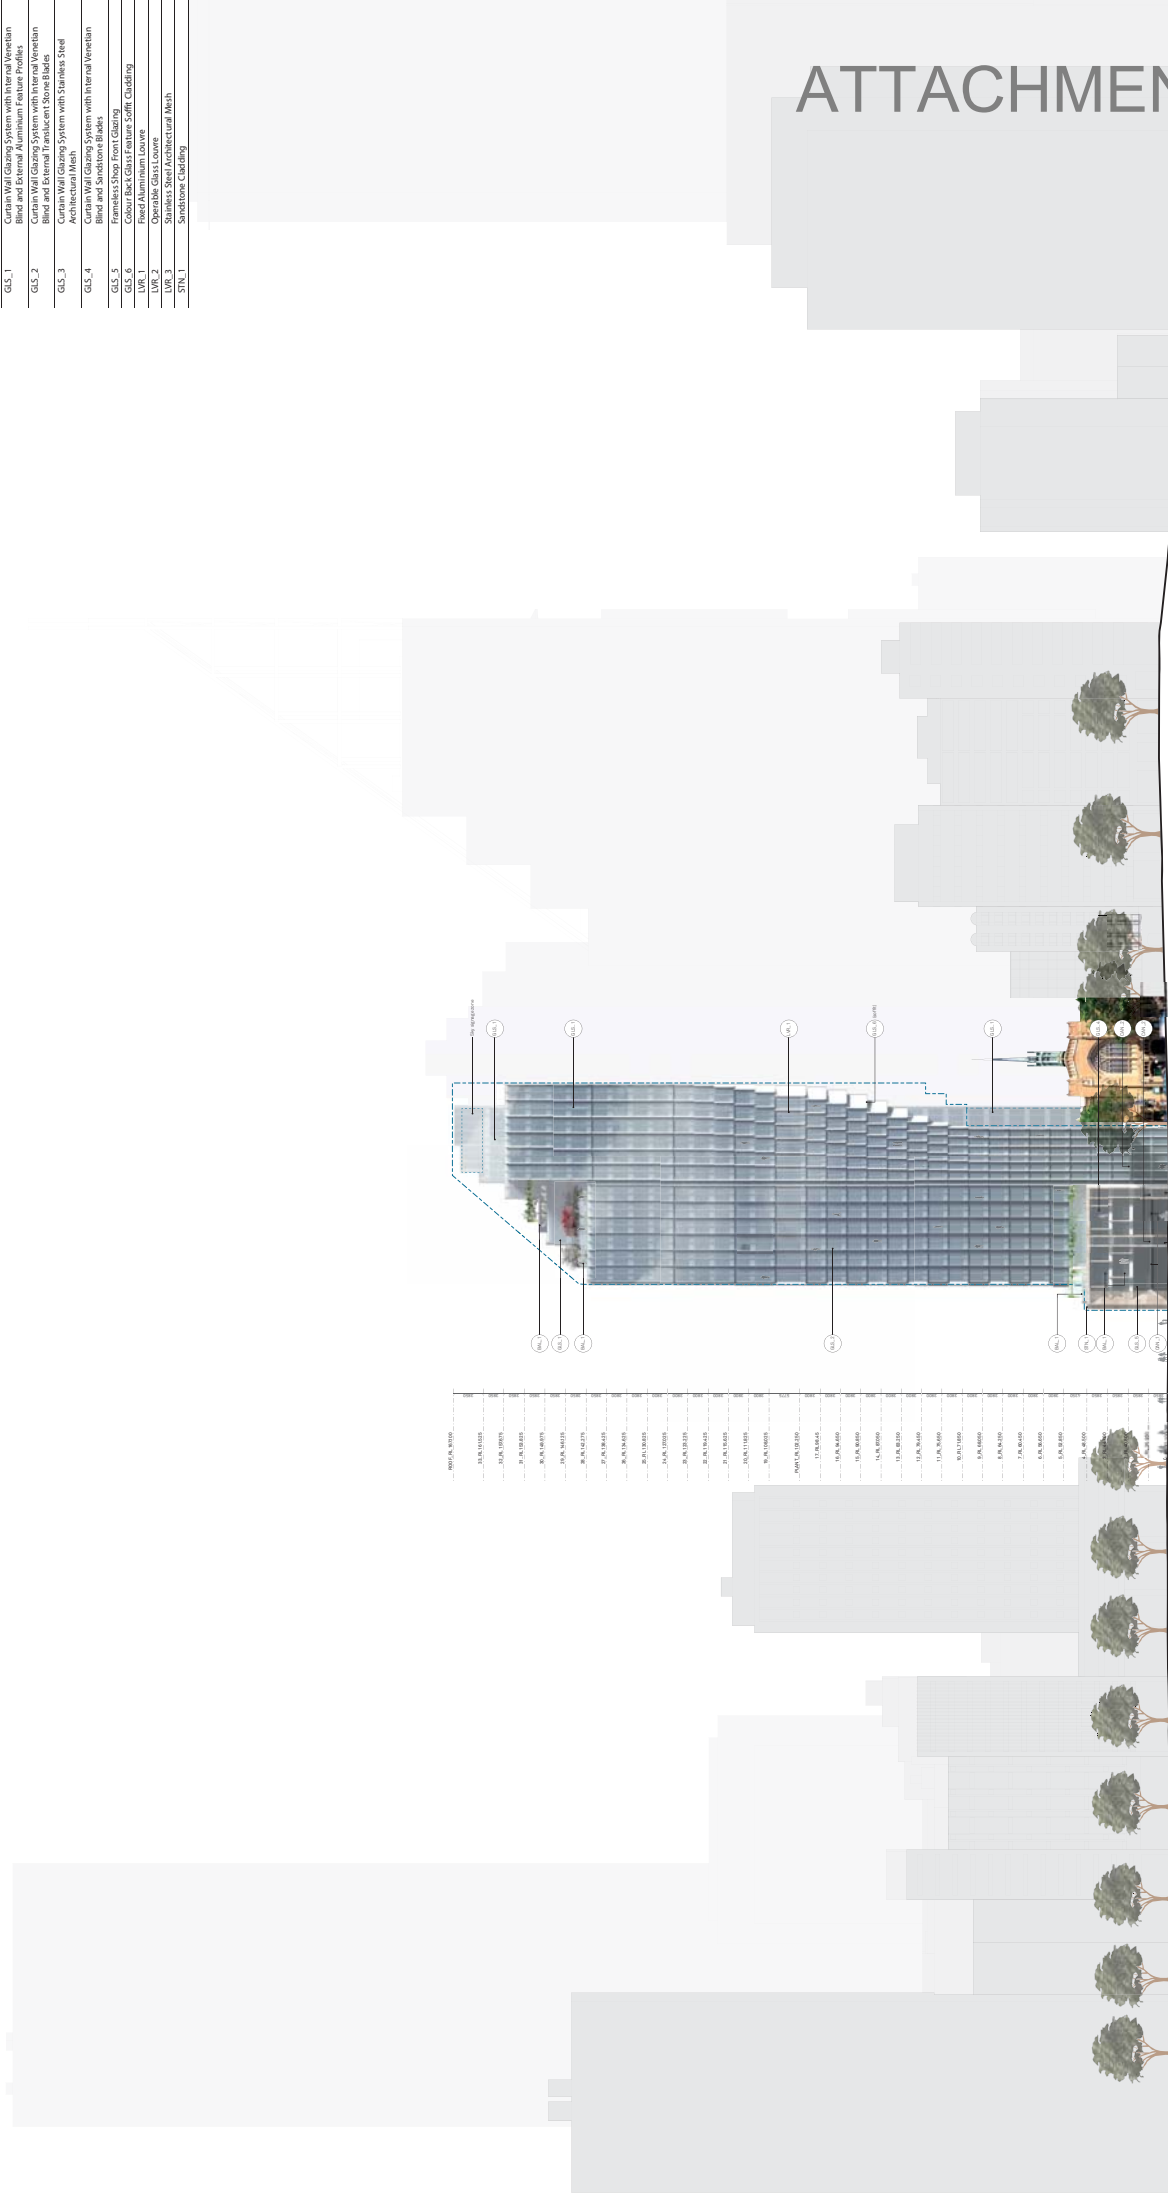

ATTACHMENT A

Drawing
A2002
GA Elevation - East

Project Name
60 MARTIN PLACE

Client
INVESTA
GWYNVILL GROUP

Scale
1 : 500 @ A1
1 : 1000 @ A3


Date
16/04/2015

Revision
1 Final DA



BAL_1	Metaland Glass Balustrade
CLD_1	Aluminum Cladding Panel

ATTACHMENT A

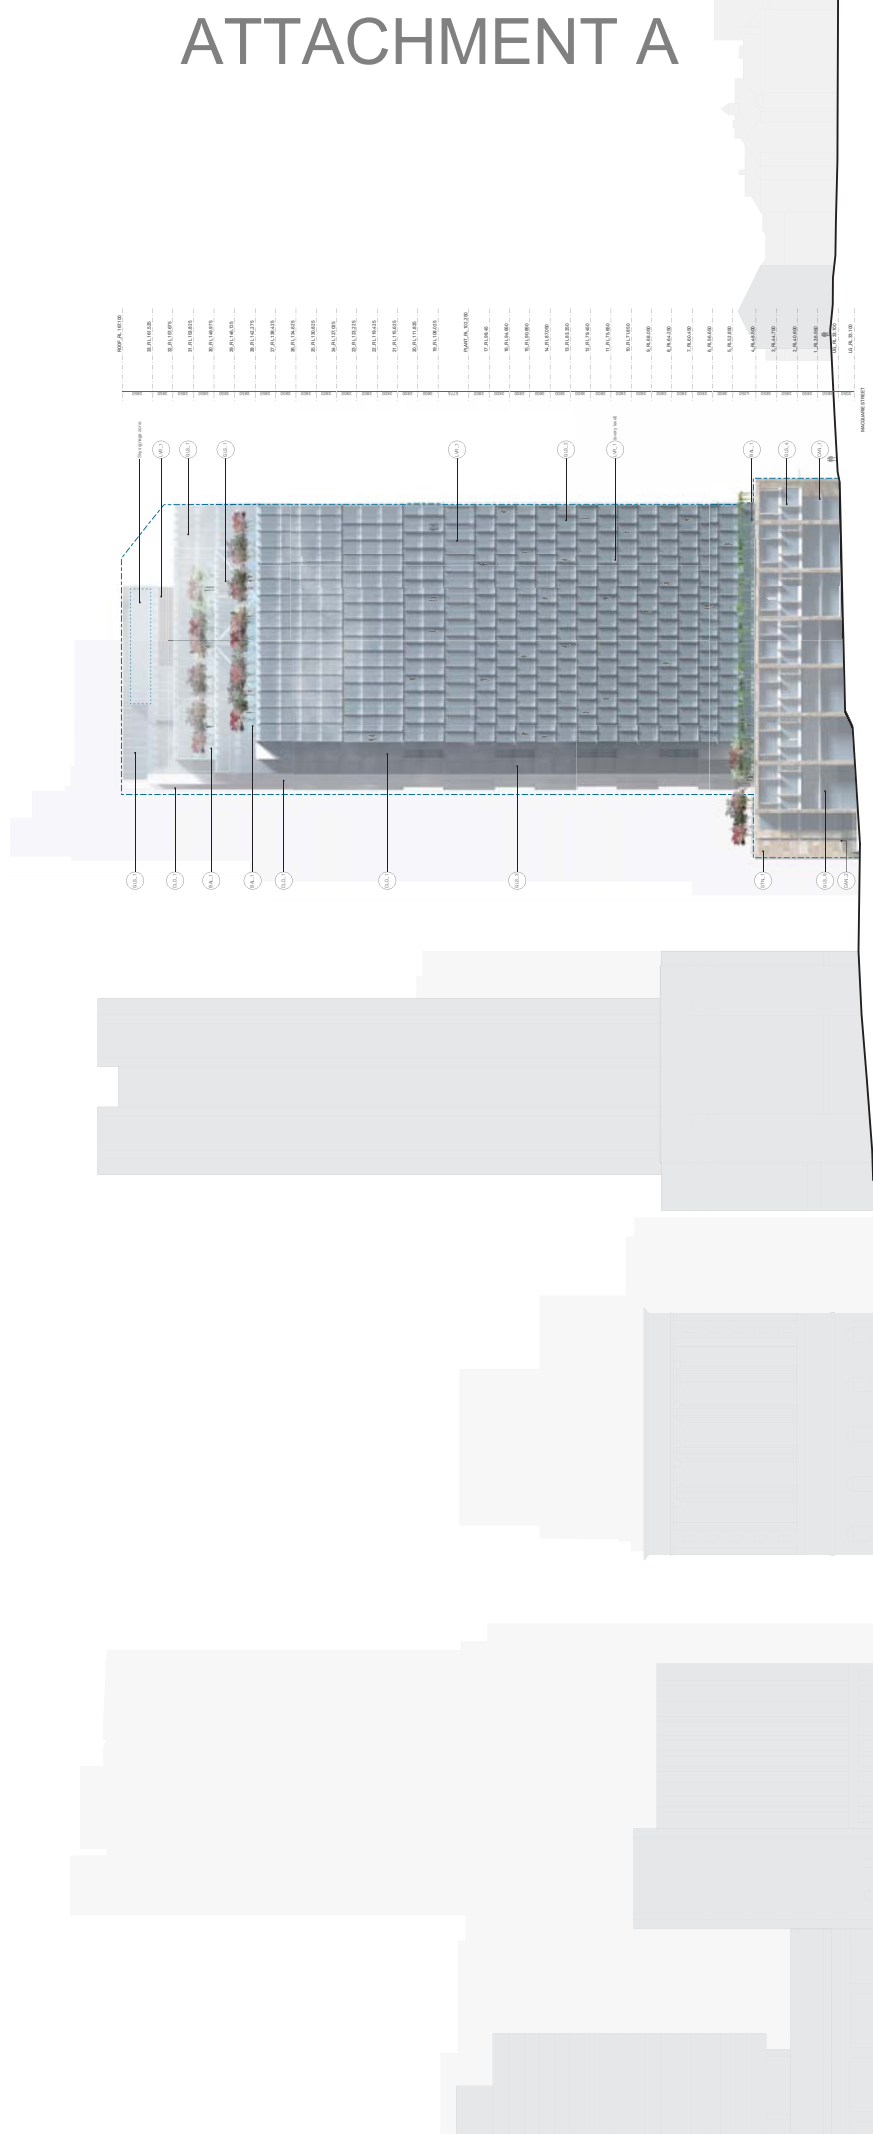

Revision
1 Final DA

Date
16/04/2015

Scale
1 : 500 @ A1
1 : 1000 @ A3


Client
INVESTA
GWYNVILL GROUP

Project Name
60 MARTIN PLACE
GA Elevation - South



BAL_1	Metal and Glass Balustrade
CLD_1	Aluminum Cladding Panel
LVR_1	Fixed Aluminum Louvre
LVR_2	Operable Glass Louvre
STR_1	Structural Steel
STN_1	Sandstone Cladding



ATTACHMENT A

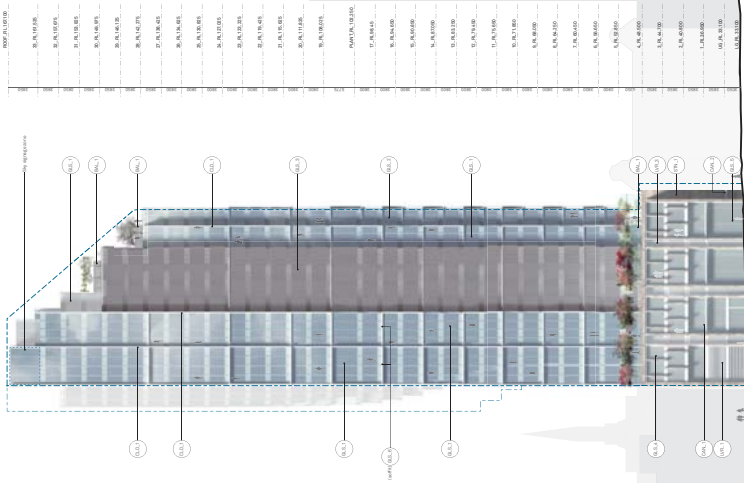

Revision 1 Final DA
 Date 16/04/2015
 Scale 1:500 @ A1
 1:1000 @ A3
 Client INVESTA GWYNVILL GROUP
 Project Name 60 MARTIN PLACE
 Drawing A2004
 GA Elevation - West



ATTACHMENT A

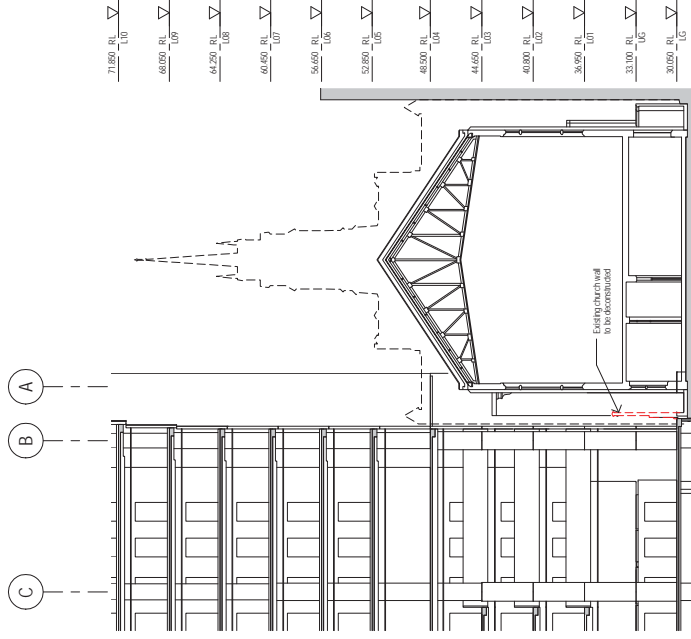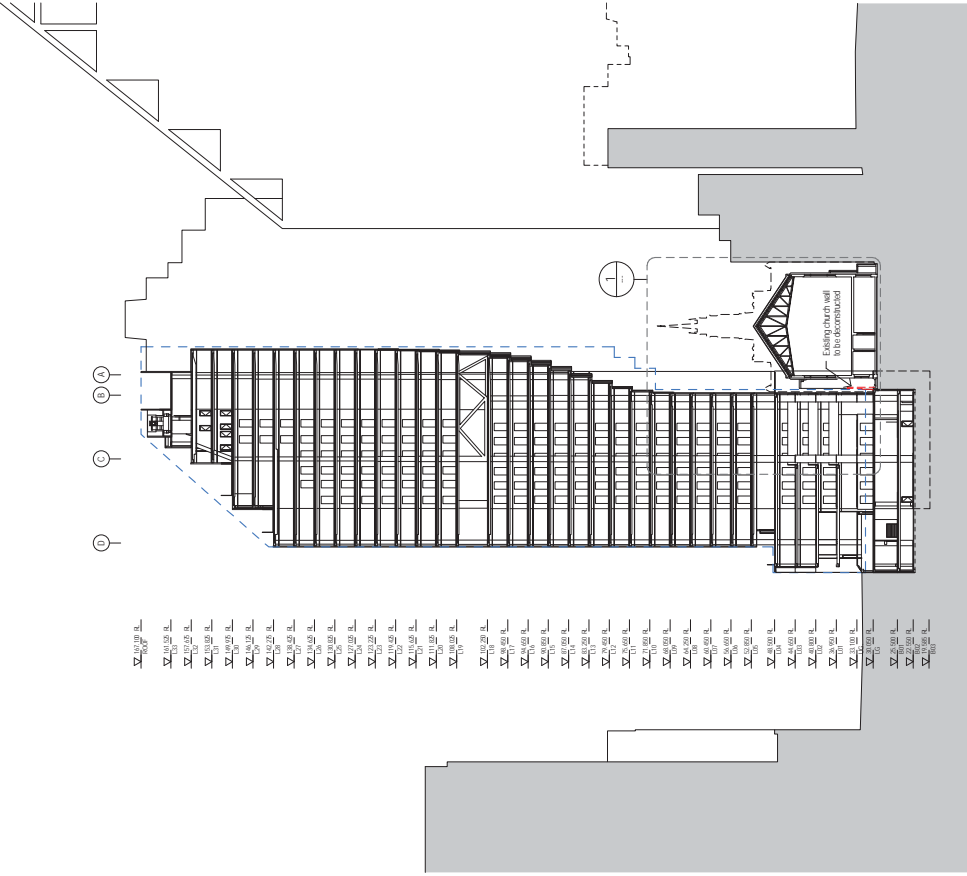

Revisions Here
 1 Draft D.A.
 2 Final D.A.
 3

Date
 00/00/2015
 00/00/2015
 10/04/2015

Scale
 As indicated @ A1
 1 : 1000 @ A3



Client
 INVESTA
 GWYNVILL GROUP

Project Name
 60 MARTIN PLACE

Drawing
 A3001
 GA Sections Sheet 1



ATTACHMENT A

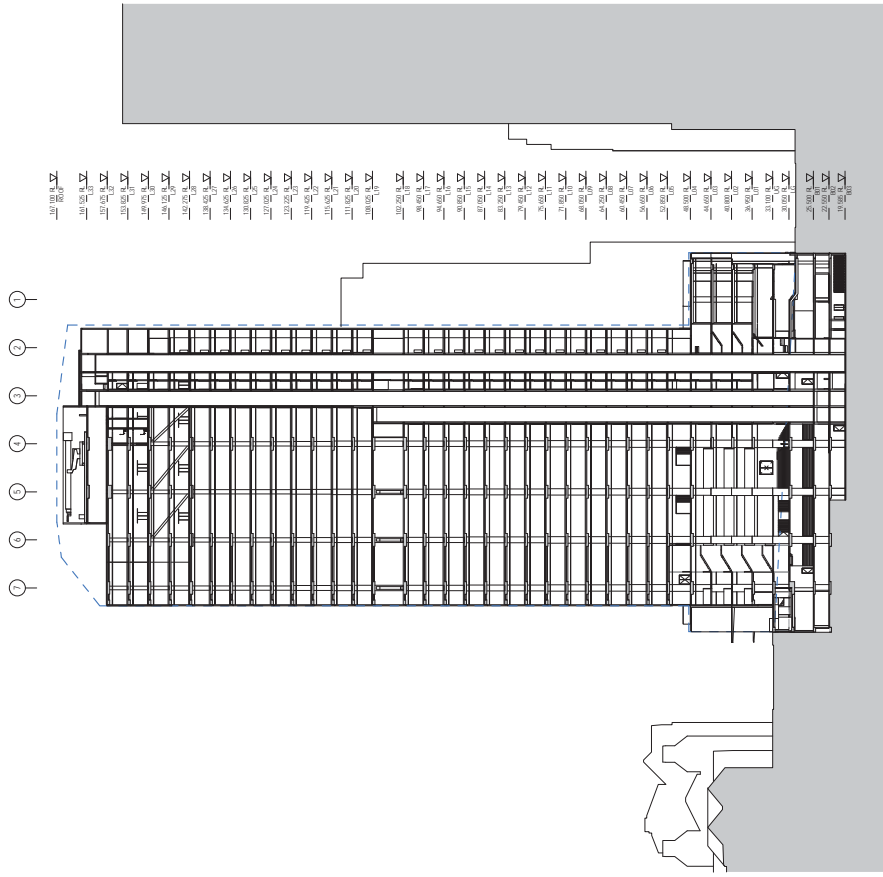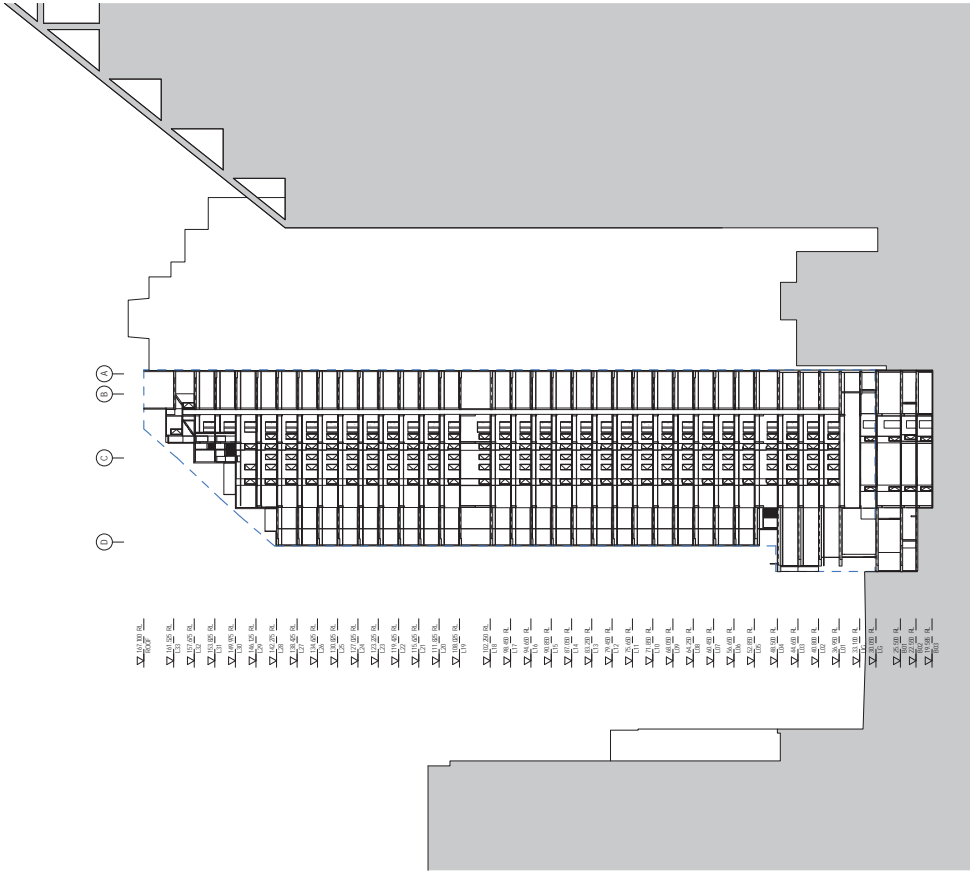

Drawing
A3002

Project Name
60 MARTIN PLACE

Client
INVESTA
GWYNVILL GROUP

Scale
1 : 500 @ A1
1 : 1000 @ A3

Date
16/04/2015

Revision
1
2

GA Sections Sheet 2



HASSELL

INVESTA
GWYNVILL GROUP