






# ATTACHMENT A

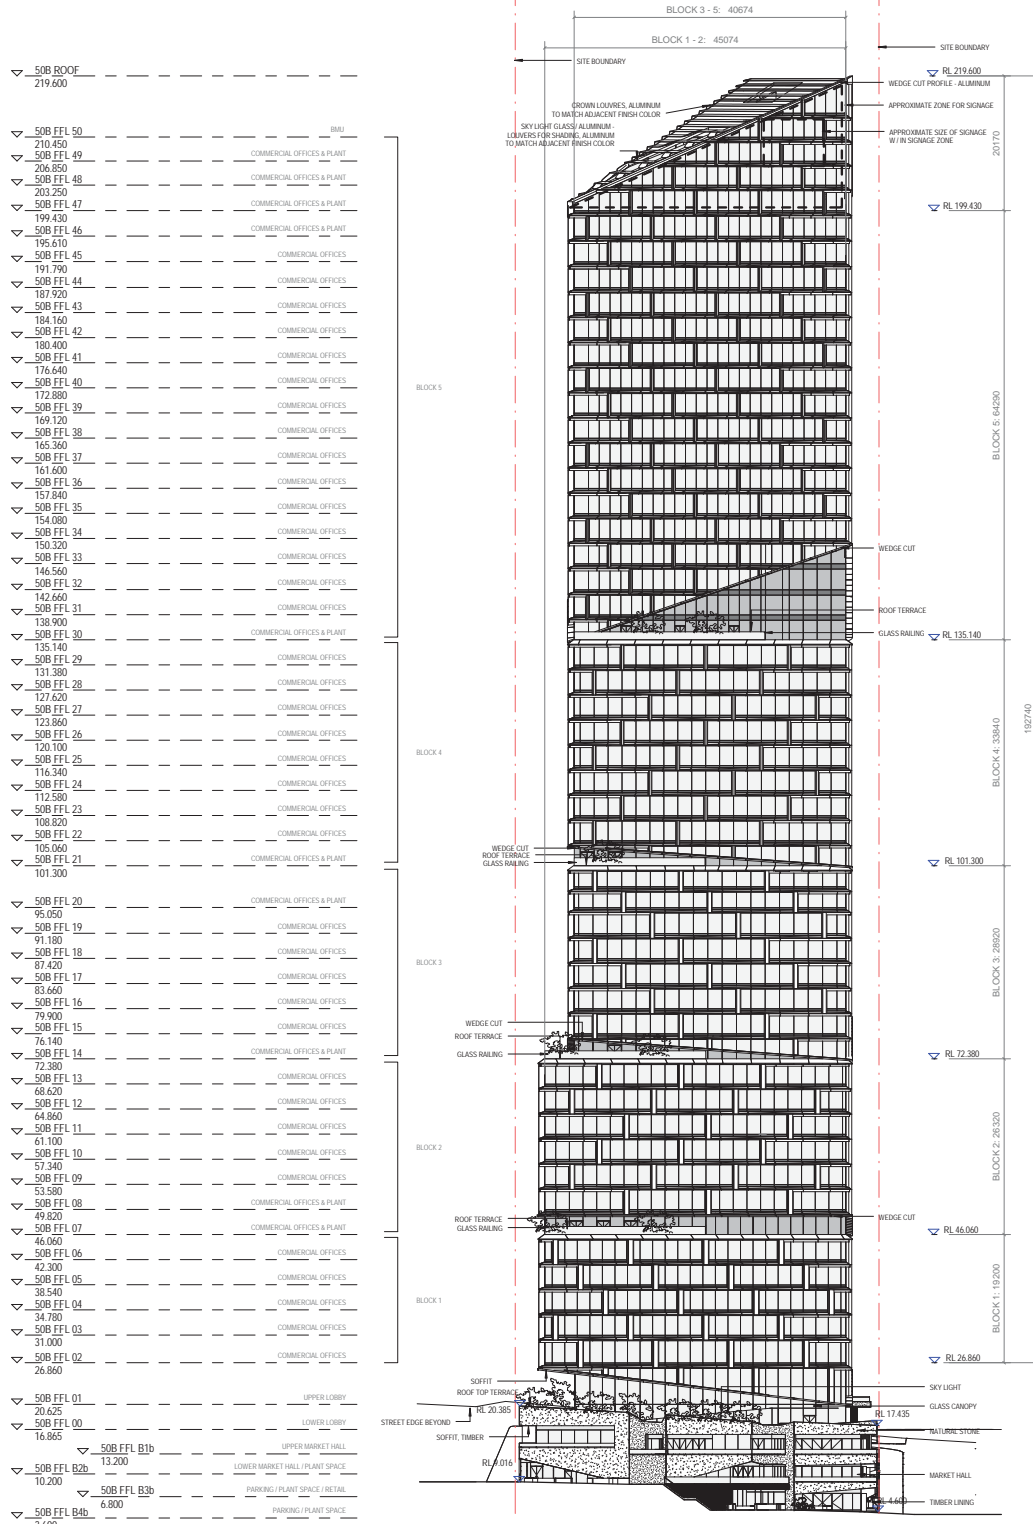



**NOTES:**

**TOWER FACADE:**  
 - DOWN LOUVER: ALUMINUM WHITE (COVERS ROOF AND SKY LIGHT)  
 - CROWN SKY LIGHT: GLASS / ALUMINUM, WHITE  
 - STRUCTURAL GLAZING: UNITIZED ALUMINUM SYSTEM, WHITE MULLIONS  
 - VISION GLASS ABOVE FFL  
 - SPANDREL GLASS BELOW FFL  
 - VISION GLASS AT WEDGE CUT WITH INCREASED SUN COATING - APPEAR DARKER  
 - ALUMINUM LOUVER, WHITE  
 - SOFFITS AT CANTILEVERED CONSTRUCTION ALUMINUM PANELS, WHITE  
 - DOORS: GLASS / ALUMINUM  
 - GLASS RAILING  
 - SUN SHADING: ALUMINUM COMPOSITE PANEL, WHITE  
 - WEDGE CUT PROFILE: ALUMINUM COMPOSITE PANEL, WHITE

**LOBBY FACADE:**  
 - STRUCTURAL GLAZING, NO VERTICAL MULLIONS, VERTICAL GLASS FLANGE FOR HORIZONTAL FORCES  
 - REVOLVING DOORS, FULL GLASS  
 - GLASS DOORS, FRAMELESS

**POCKET PLAZA FACADE:**  
 - NATURAL STONE, CUSTOMIZED PATTERN  
 - DOORS IN NATURAL STONE FRAME, GLASS / ALUMINUM  
 - OPERABLE GATES, ALUMINUM, TO MATCH ADJACENT FINISH COLOR  
 - STRUCTURAL GLAZING, UNITIZED ALUMINUM SYSTEM, NATURAL ANODIZED MULLIONS  
 - GLASS DOORS IN CURVED WALL, FRAMELESS  
 - OPERABLE GLASS DOORS, FRAMELESS  
 - ALUMINUM LOUVER, TO MATCH ADJACENT FINISH COLOR  
 - SKY LIGHT ROOF TERRACE: GLASS / ALUMINUM, WHITE

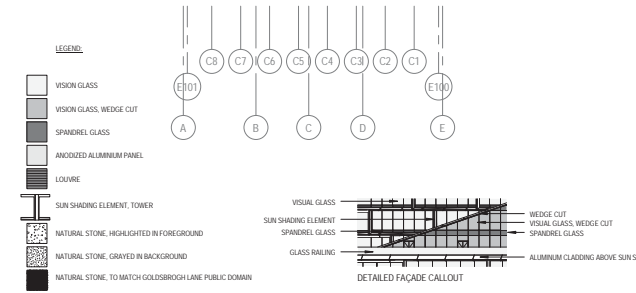

<p>DATE: 01/10/2015</p> <p>ISSUE: B</p>	<p>PROJECT NAME: QUAY QUARTER TOWER</p> <p>CLIENT: AMP CAPITAL</p> <p>ARCHITECT: 3XN</p> <p>ENGINEER: BUN</p>	<p>DATE: 01/10/2015</p> <p>ISSUE: B</p>	<p>PROJECT NAME: QUAY QUARTER TOWER</p> <p>CLIENT: AMP CAPITAL</p> <p>ARCHITECT: 3XN</p> <p>ENGINEER: BUN</p>
---	---	---	---









# ATTACHMENT A

DESIGN ARCHITECT  
3XN  
+65 7026 2648

EXECUTIVE ARCHITECT  
BUN  
+61 2 8287 1200

STRUCTURAL AND CIVIL ENGINEER  
S  
+61 2 8233 9900

FIGURE ENGINEER  
ARUP  
+61 2 9220 9320

MECHANICAL SERVICES  
ARUP  
+61 2 9220 9320

VERTICAL TRANSPORTATION  
ARUP  
+61 2 9220 9320

LANDSCAPE ARCHITECTURE  
URBIS  
+61 2 8233 9900

3XN PROJECT NUMBER  
1171  
BUN PROJECT NUMBER  
S1309002  
DRAWING SET



TRUE NORTH (NGA) PROJECT NORTH

GRAPHIC SCALE 1:100  
0 5000 10000


GRAPHIC SCALE 1:500  
0 5000 10000

DO NOT SCALE

STATUS  
STAGE 2 DEVELOPMENT  
APPLICATION

DRAWING  
CONTROL DRAWING 1

--- BOUNDARY LINE  
--- DCP ENVELOPE

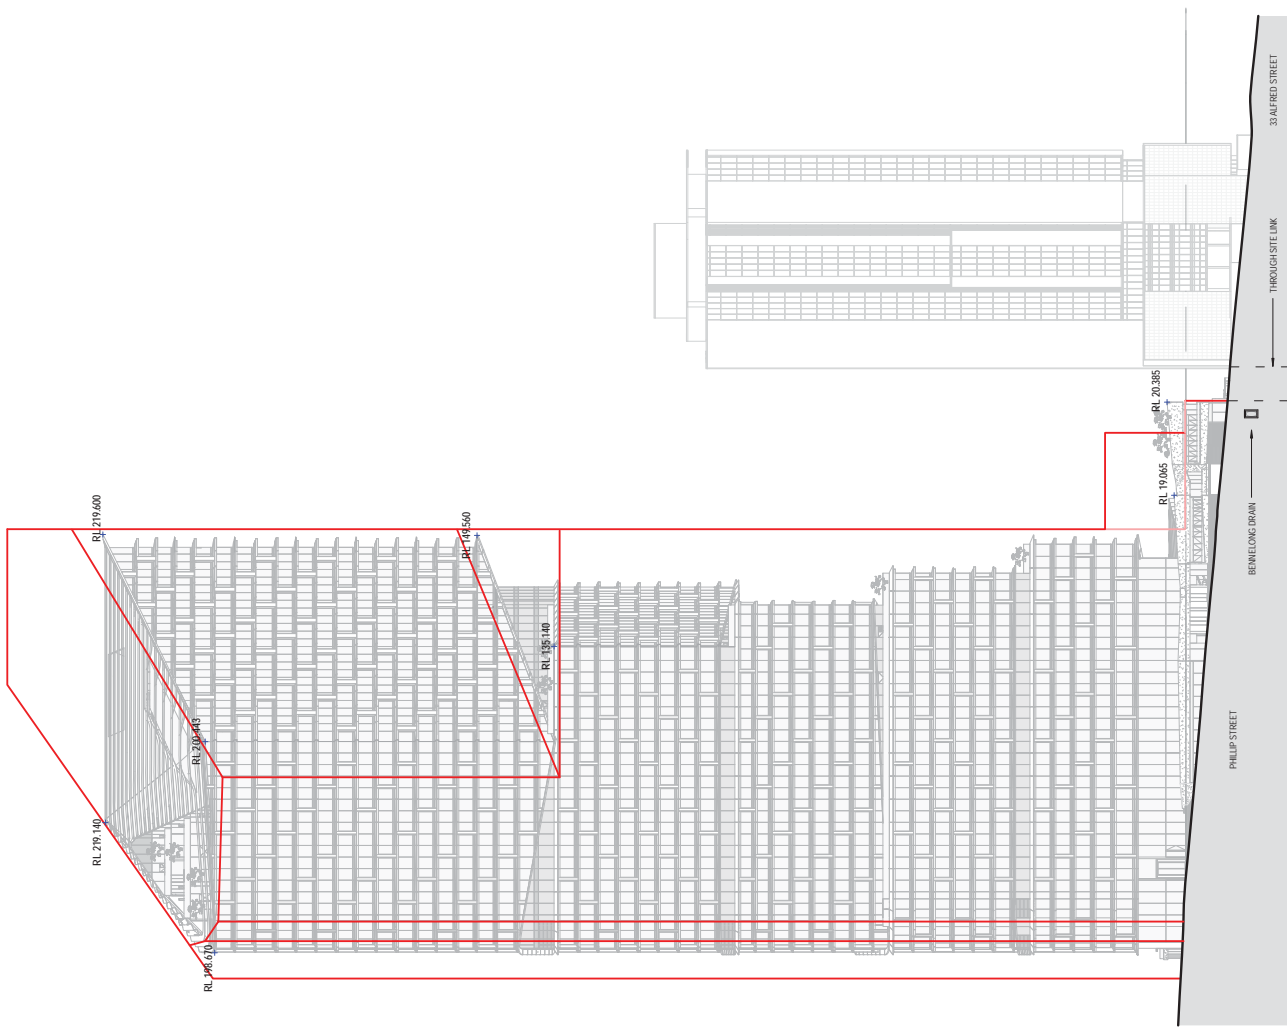

East Elevation - 50 Bridge & Alfred Street Block  
1:500



1

B


DA-AR-50-C-XX-11  
01/10/2015

# ATTACHMENT A

DESIGN ARCHITECT  
3XN  
+65 7026 2648  
EXECUTIVE ARCHITECT  
BUN  
+61 2 8287 1200  
STRUCTURAL AND CIVIL ENGINEER  
URRBIS  
+61 2 8233 9900



FIGURE ENGINEER  
ARUP  
+61 2 9220 9320  
BUILDING SERVICES  
ARUP  
+61 2 9220 9320  
VERTICAL TRANSPORTATION  
ARUP  
+61 2 9220 9320  
MECHANICAL ENGINEERING  
URRBIS  
+61 2 8233 9900

3XN PROJECT NUMBER  
1171  
BUN PROJECT NUMBER  
S1309002  
DRAWING SET

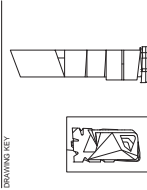

TRUE NORTH (MAGN) PROJECT NORTH  
GRAPHIC SCALE 1:100  
GRAPHIC SCALE 1:500  
GRAPHIC SCALE 1:500  
DO NOT SCALE  
STATUS  
STAGE 2 DEVELOPMENT  
APPLICATION  
DRAWING  
CONTROL DRAWING 2

DRAWING NUMBER  
DA-AR-50-C-XX-12  
ISSUE DATE  
01/10/2015  
ISSUE  
B

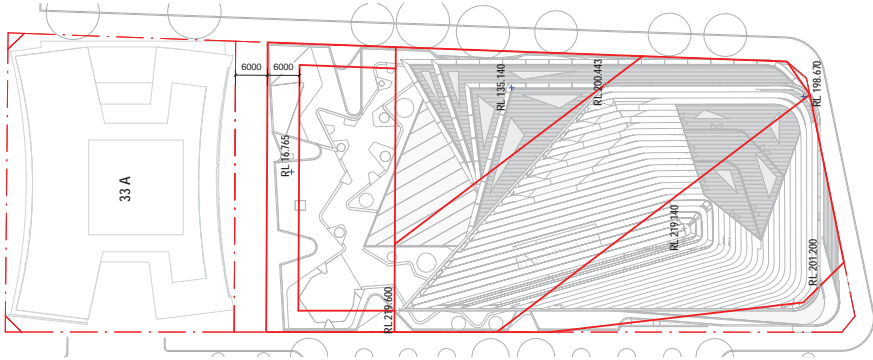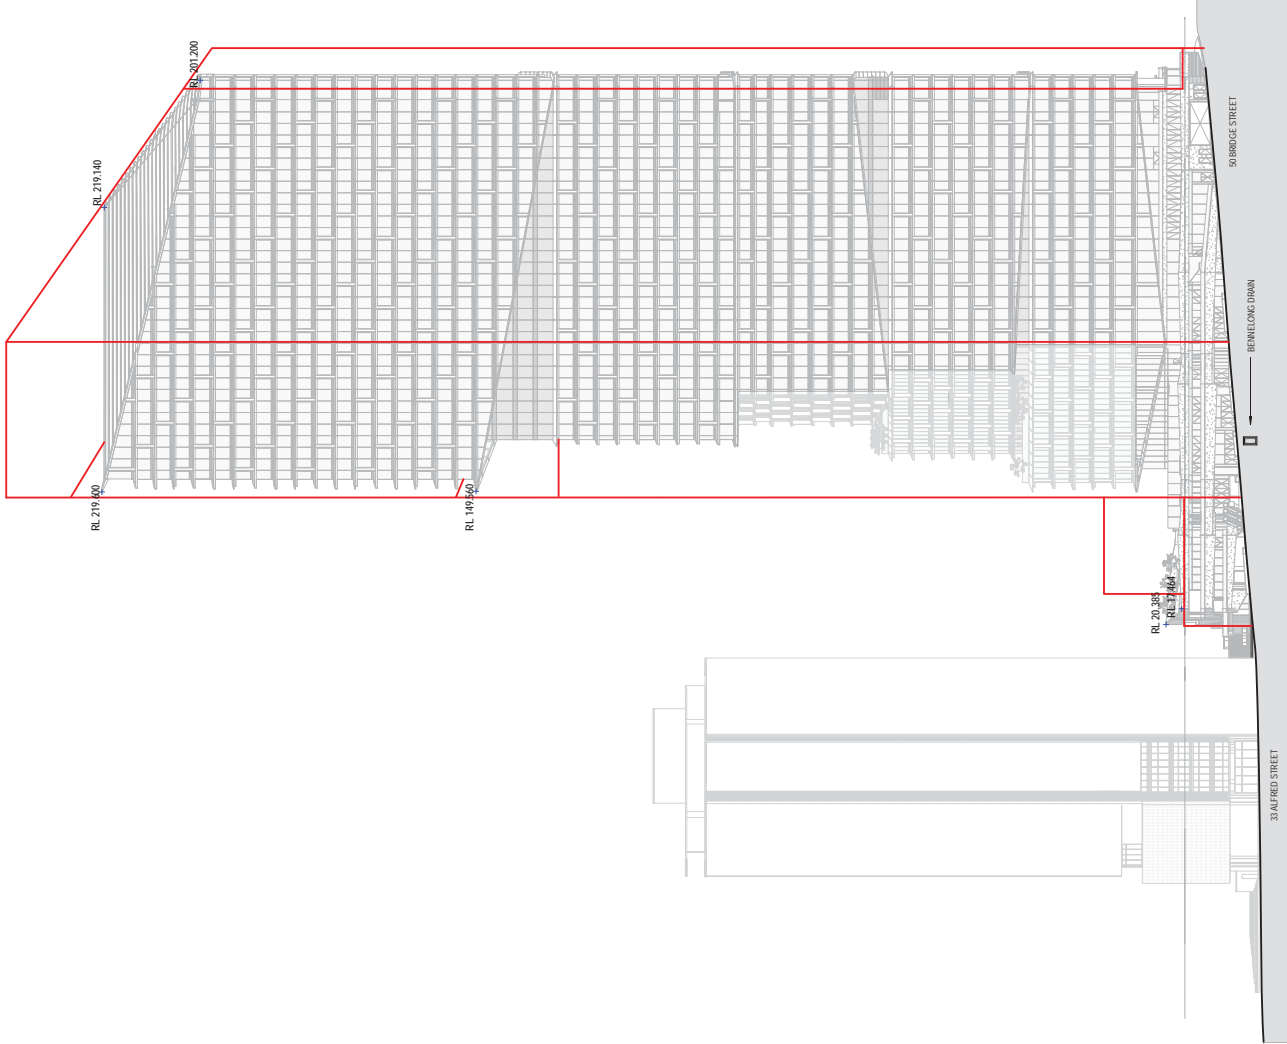

West Elevation - 50 Bridge & Alfred Street Block  
1:500

Roof Plan - 50 Bridge & Alfred Street Block  
1:500


--- BOUNDARY LINE  
--- DCP ENVELOPE







# ATTACHMENT A

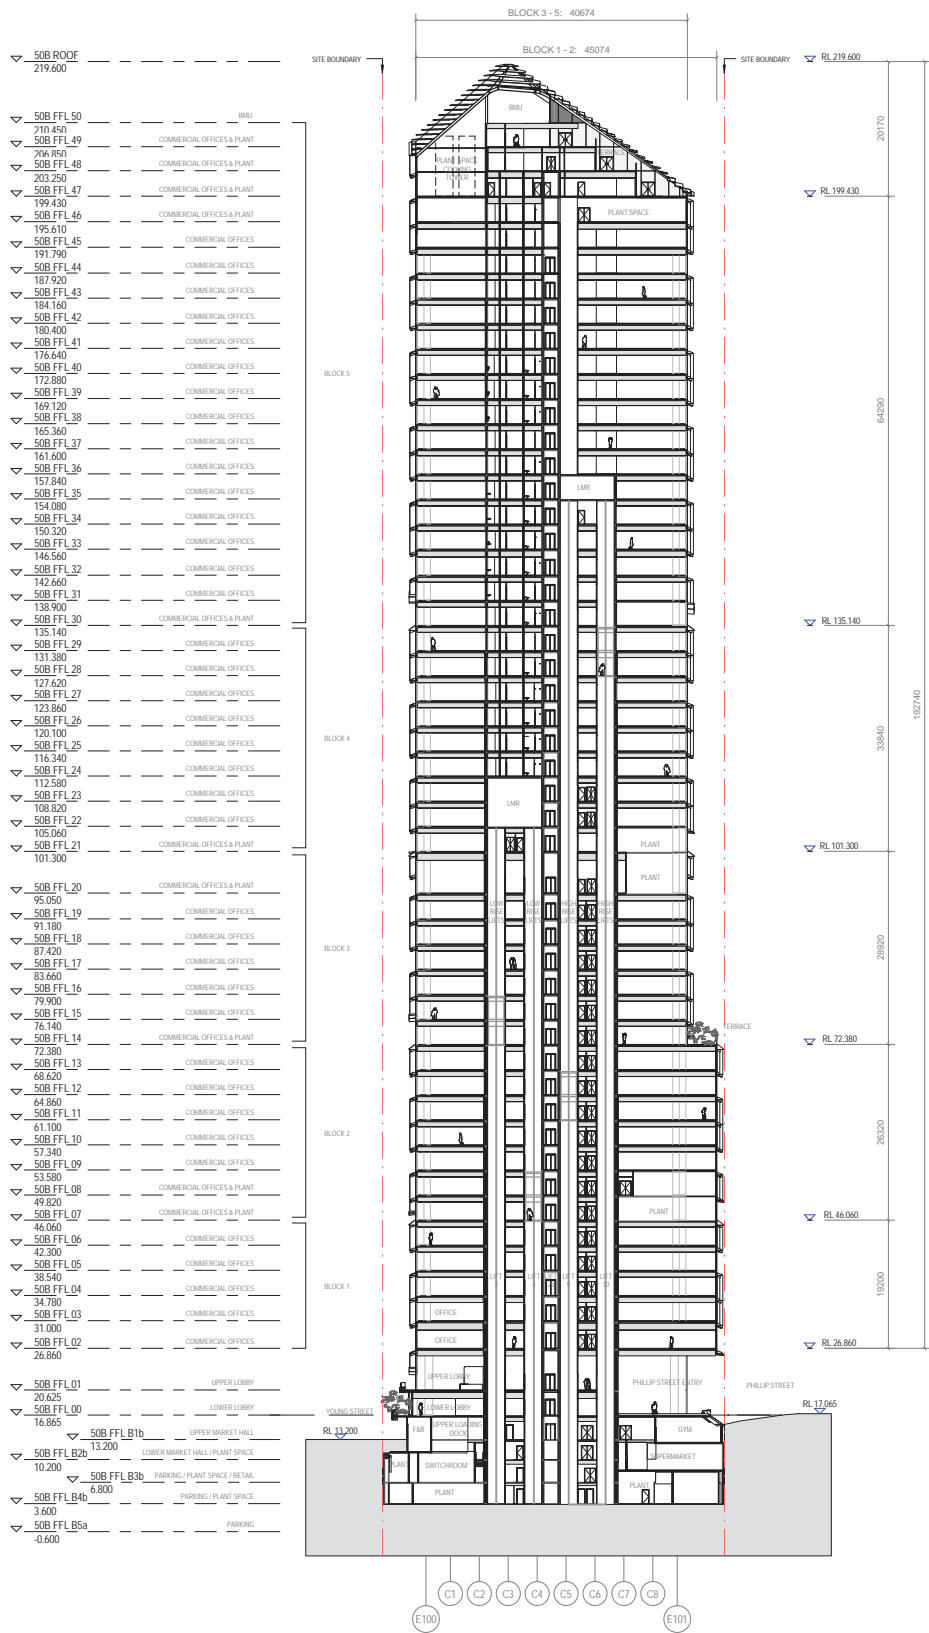



INTELLECTUAL PROPERTY  
THIS DRAWING IS THE PROPERTY OF 3XN ARCHITECTS AND IS TO BE USED ONLY FOR THE PROJECT AND SITE SPECIFICALLY IDENTIFIED HEREIN. IT IS NOT TO BE REPRODUCED, COPIED, EITHER WHOLLY OR IN PART, OR TRANSMITTED IN ANY FORM OR BY ANY MEANS, WITHOUT THE WRITTEN PERMISSION OF 3XN ARCHITECTS. 



# ATTACHMENT A

DESIGN ARCHITECT  
3XN  
+65 7026 2648  
EXECUTIVE ARCHITECT  
BUN  
+61 2 897 1200  
STRUCTURAL AND CIVIL ENGINEER  
YOUNG  
+61 2 8233 9900

FIGURE ENGINEER  
ARUP  
+61 2 9220 9320  
BUILDING SERVICES  
ARUP  
+61 2 9220 9320  
VERTICAL TRANSPORTATION  
ARUP  
+61 2 9220 9320  
TOTAL PROJECT COST  
URBS  
+61 2 8233 9900

3XN PROJECT NUMBER  
1171  
BUN PROJECT NUMBER  
S1309002  
DRAWING SET

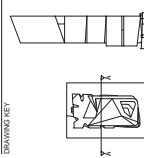


TRUE NORTH (NGA) PROJECT NORTH

GRAPHIC SCALE 1:100  
0 5000 10000

SCALE  
1:200  
0 5000 10000  
DO NOT SCALE

STATUS  
STAGE 2 DEVELOPMENT  
APPLICATION

DRAWING  
SECTION D-D, PODIUM

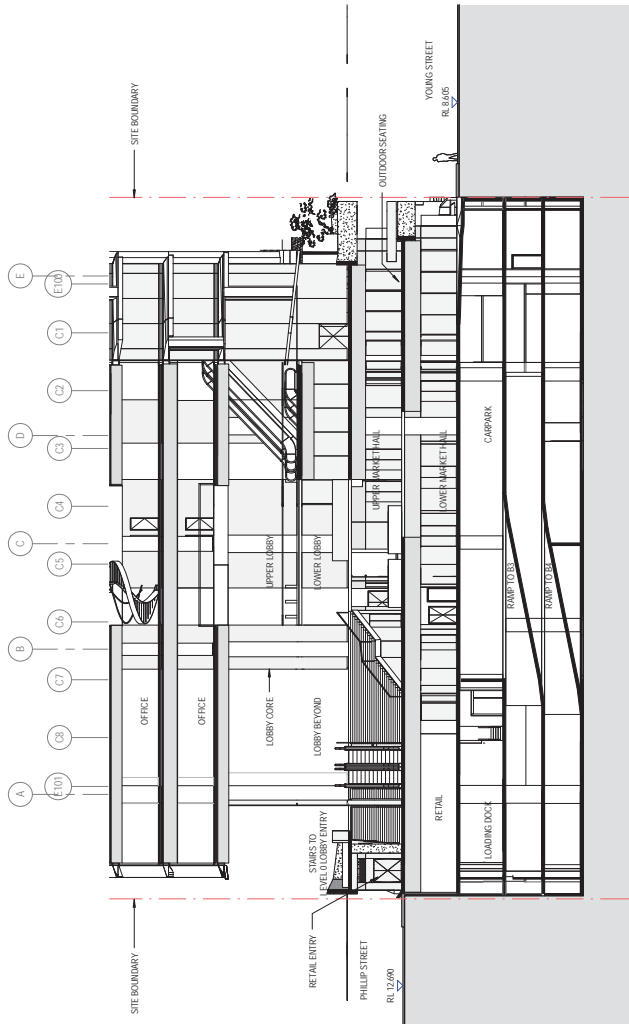

- ▽ 508-FFL 03 31.000 COMMERCIAL OFFICES
- ▽ 508-FFL 02 28.640 COMMERCIAL OFFICES
- ▽ 508-FFL 01 26.625 UPPER LOBBY
- ▽ 508-FFL 00 16.865 LOWER LOBBY
- ▽ 508-FFL B14 12.785 UPPER MARKET HALL
- ▽ 508-FFL B2a 8.655 LOWER MARKET HALL (PARK SPACE)
- ▽ 508-FFL B3a 5.205 PARKING (PARK SPACE) RETAIL
- ▽ 508-FFL B4a 2.300 PARKING (PARK SPACE)
- ▽ 508-FFL B5a 0.600 PARKING

INTELLECTUAL PROPERTY  


# ATTACHMENT A

DESIGN ARCHITECT  
3XN  
+45 7026 2648

EXECUTIVE ARCHITECT  






VERTICAL TRANSPORTATION  
URBS  
+61 2 8233 9900

3XN PROJECT NUMBER  
1171

BUN PROJECT NUMBER  
S1309002

DRAWING SET

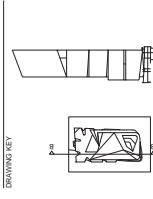

TRUE NORTH (NGA) PROJECT NORTH


GRAPHIC SCALE 1:100  
0 5000 10000

SCALE  
1:200  
0 5000 10000

DO NOT SCALE

STATUS  
STAGE 2 DEVELOPMENT  
APPLICATION

DRAWING  
SECTION E-E, PODIUM

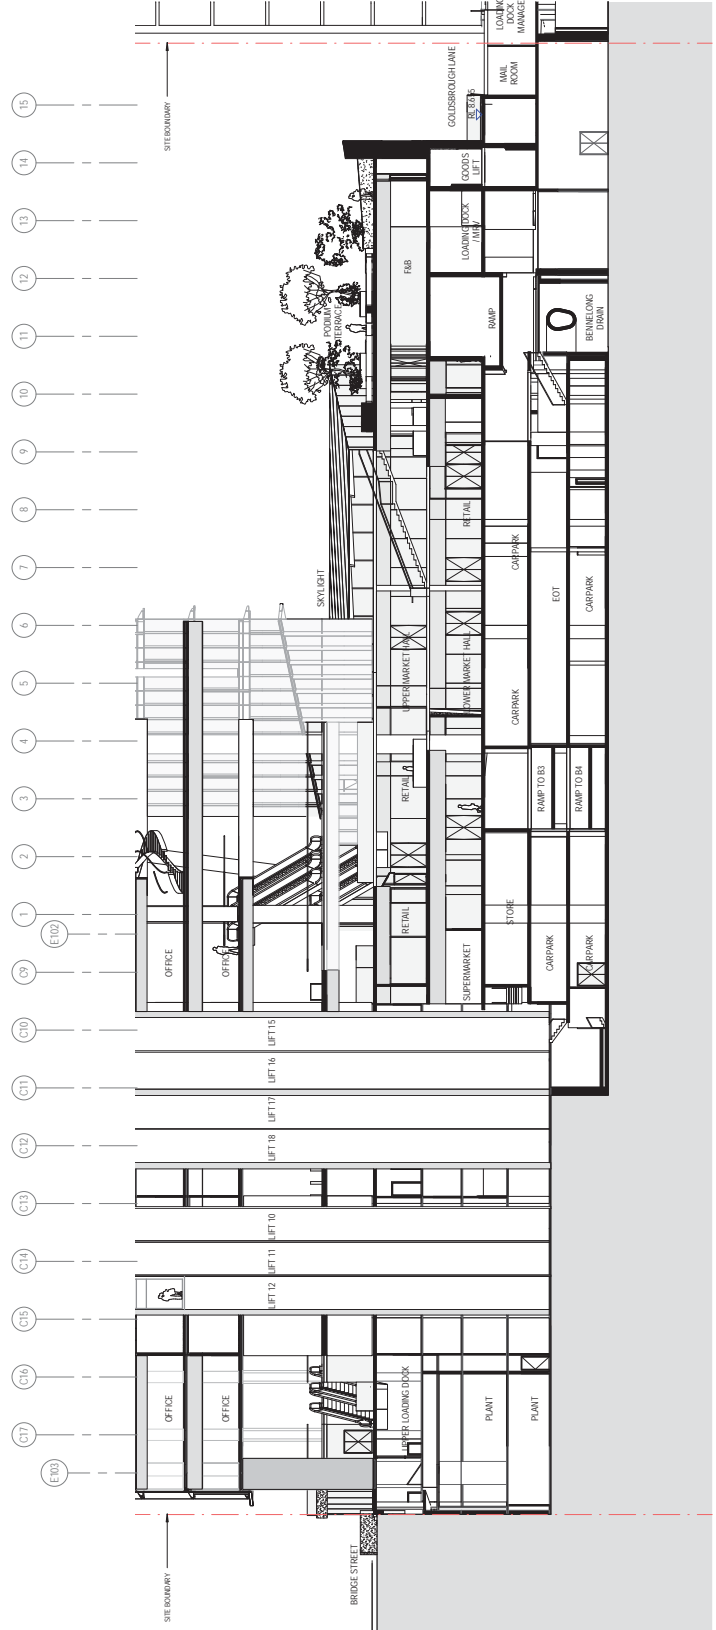




