

ATTACHMENT A

ATTACHMENT

**SITE AND BASEMENT PLANS
D/2015/670**

52 O'DEA AVENUE WATERLOO

ATTACHMENT A





LEGEND



CONSULTANT
 TOWN PLANNING - URBIS
 TEL 02 9232 9650
 CONSULTANT
 STRUCTURAL - ABC CONSULTANTS PTY LTD
 02 9746 5033
 CONSULTANT
 SERVICES - ANDY
 02 9028 6800
 CONSULTANT
 LANDSCAPE - MCGREGOR COXALL
 TEL 02 9977 3853


CLIENT

 CLIENT NUMBER
 PROJECT MANAGER
 JQZ
 TEL 02 9379 1000

PROJECT
 ODEA AVENUE APARTMENTS
 52 ODEA AVENUE, WATERLOO NSW 2017
 DRAWING NUMBER
 S1412001 GAR
 DEVELOPMENT APPLICATION

DRAWING
 TITLE NORTH
 GRAPHIC SCALE
 SCALE
 1:200
 DO NOT SCALE
 DATE
 14/01/2017
 ISSUE
 4

ATTACHMENT A

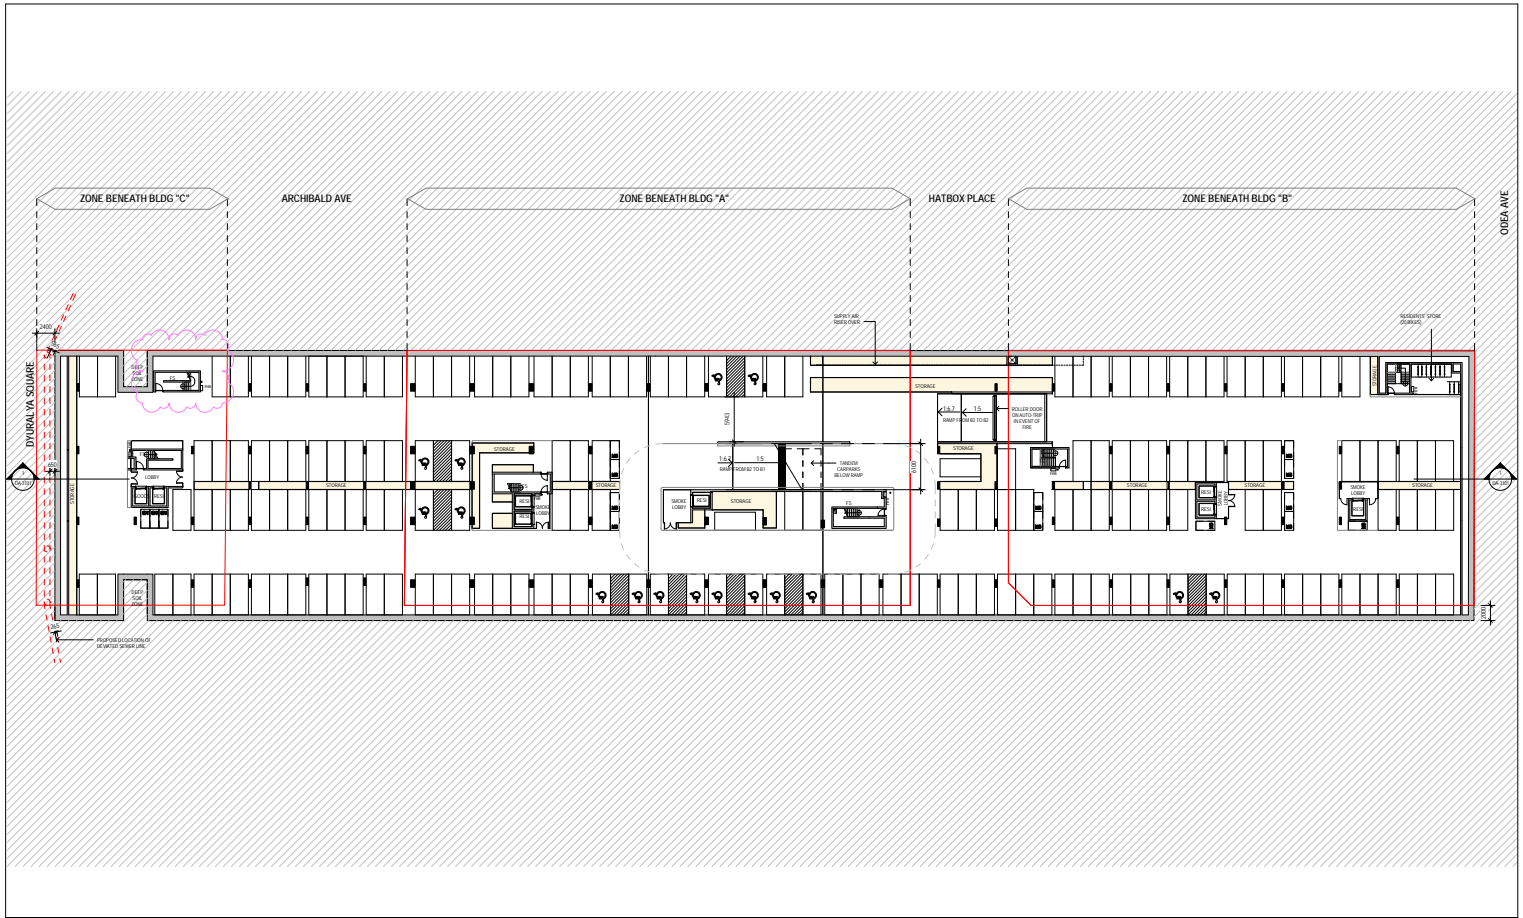








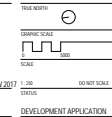

 www.bva.com.au

BASEMENT LEVEL 2 PLAN
 SHEET NUMBER: AR-DA-2101
 OF 8