

ATTACHMENT A

ATTACHMENT A

SELECTED DRAWINGS

280-288 GEORGE STREET, SYDNEY

General Notes




















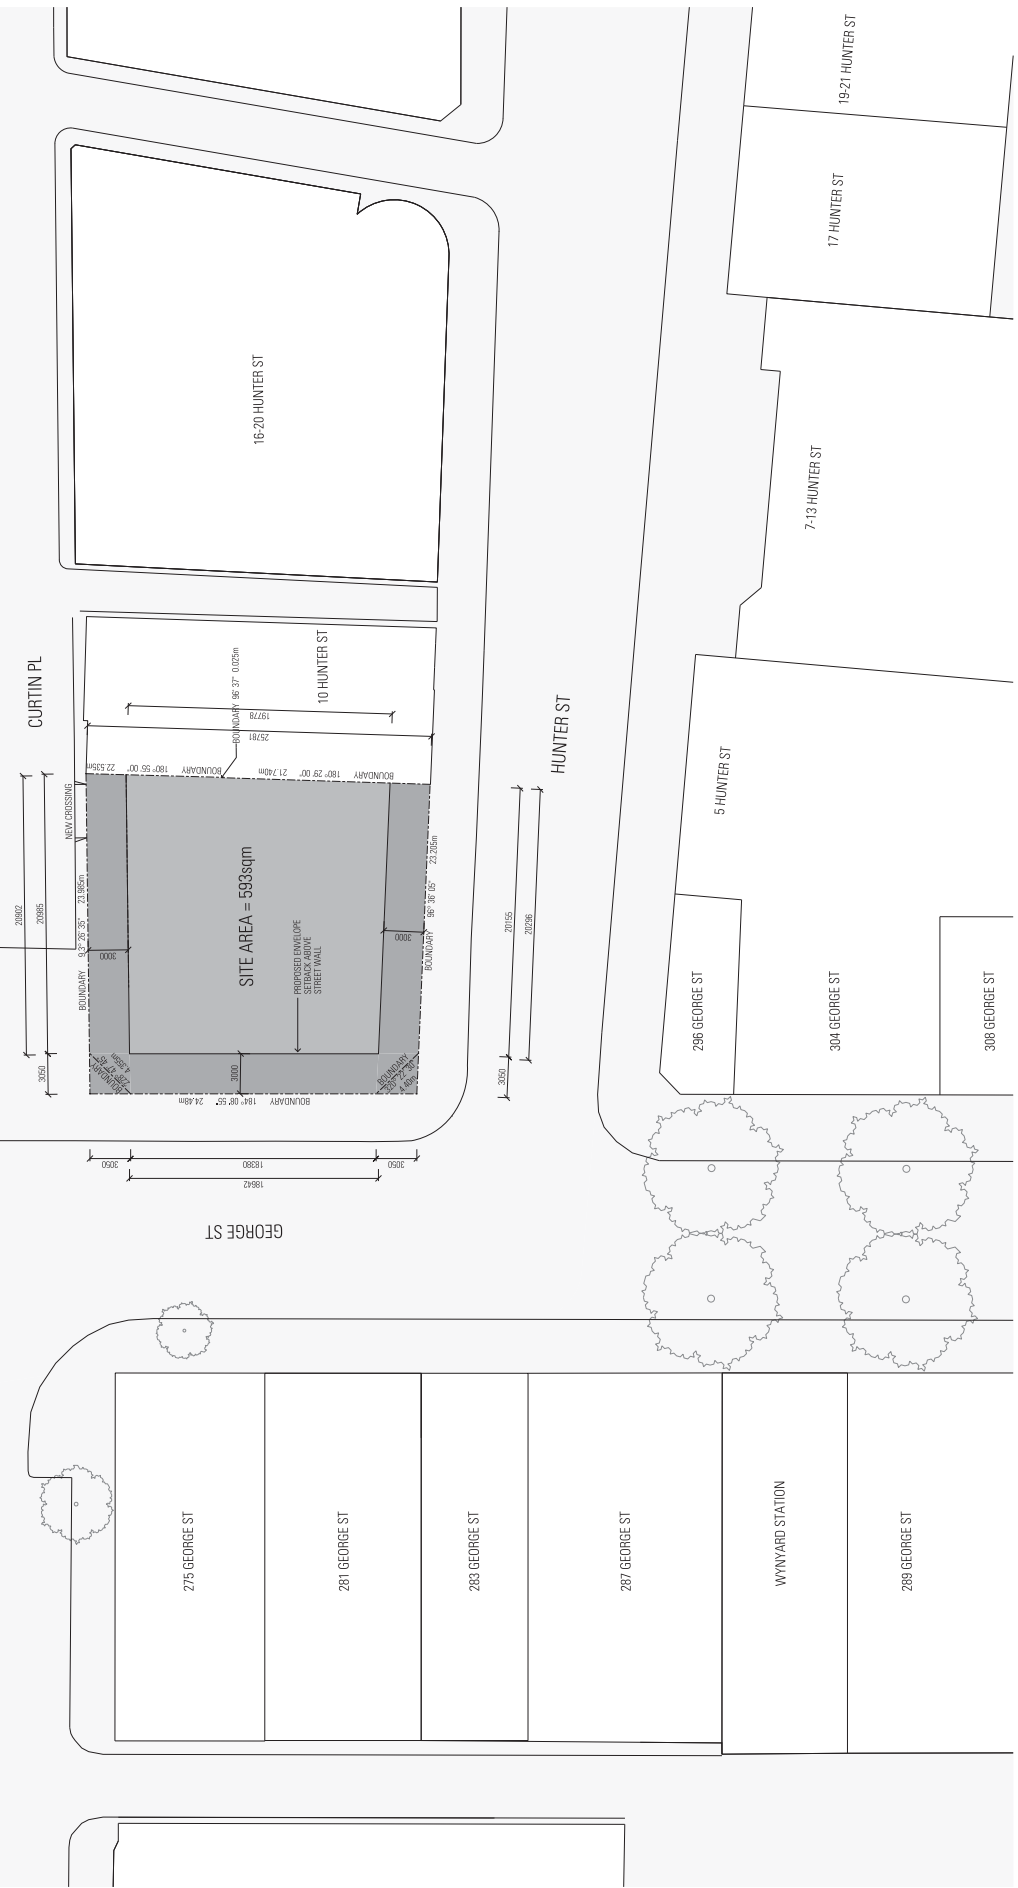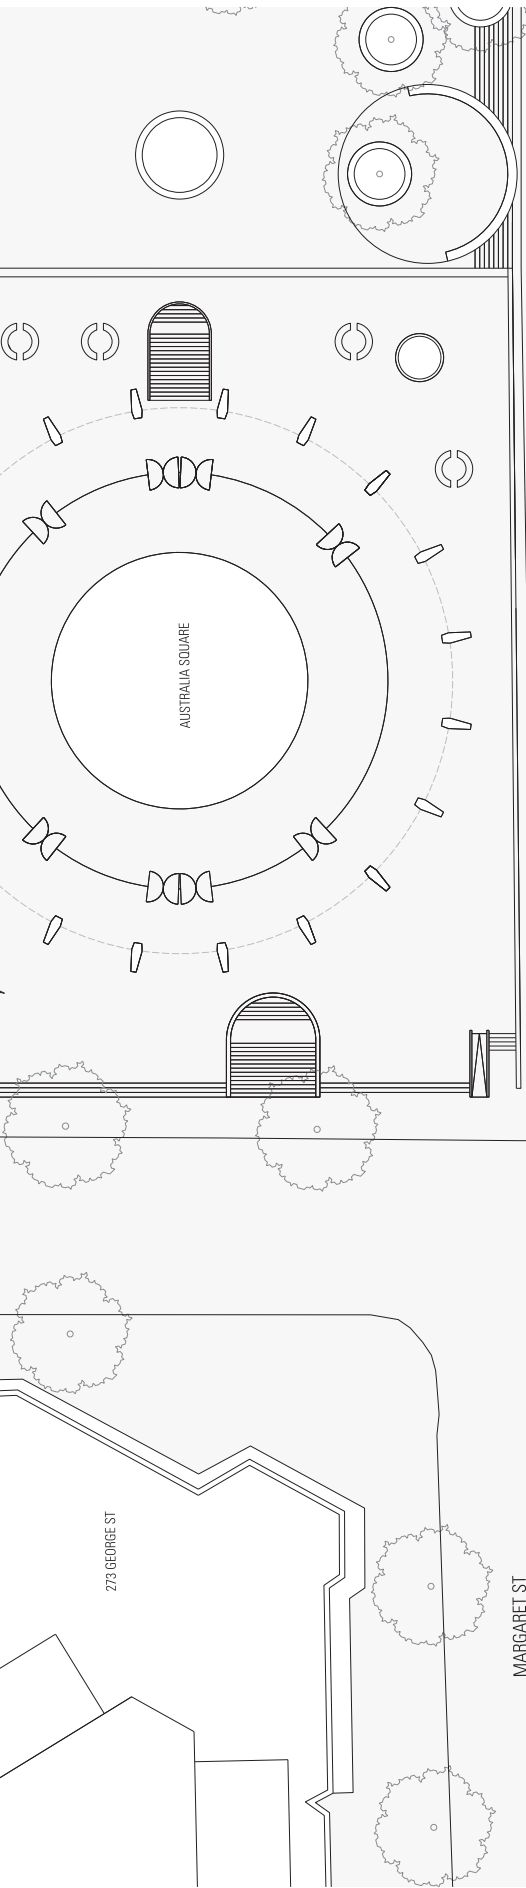


Ground Floor

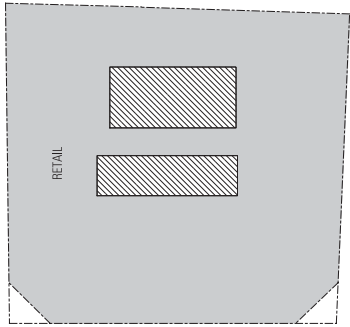


01. GROUND LEVEL 01

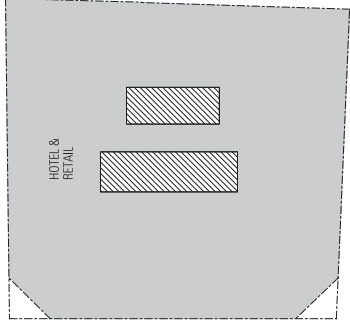


02. LOWER GROUND

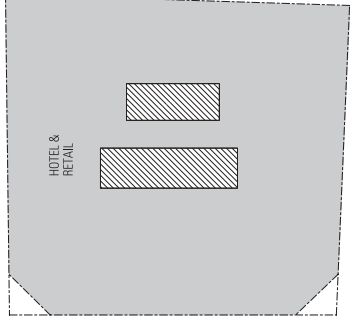

03. BASEMENT LEVEL 03

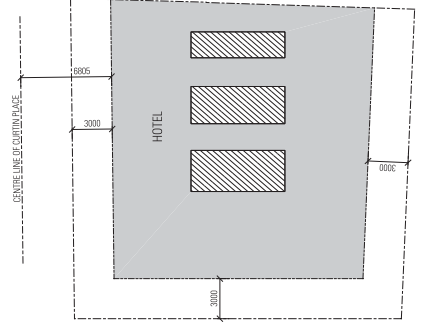

04. LEVEL 14 LEVEL 14

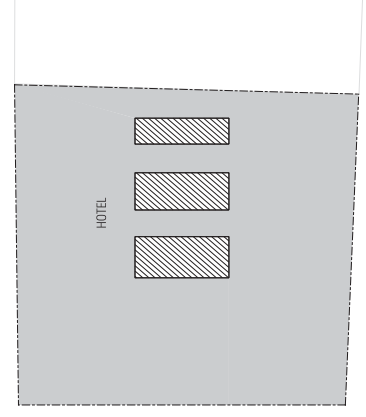

05. LEVEL 15

Floor	Use	Indicative GFA		Total
		Retail	Hotel	
Roof				
Level 25	Plant			
Level 24	Plant			
Level 23	Bar / Kitchen		225	225
Level 22	Lobby/ Deck / Pool / Gym		225	225
Level 21	Guest Rooms		279	279
Level 20	Guest Rooms		279	279
Level 19	Guest Rooms		279	279
Level 18	Guest Rooms		279	279
Level 17	Guest Rooms		279	279
Level 16	Guest Rooms		279	279
Level 15	Guest Rooms		279	279
Level 14	Guest Rooms		279	279
Level 13	Guest Rooms		465	465
Level 12	Guest Rooms		465	465
Level 11	Guest Rooms		465	465
Level 10	Guest Rooms		465	465
Level 9	Guest Rooms		465	465
Level 8	Guest Rooms		465	465
Level 7	Guest Rooms		465	465
Level 6	Guest Rooms		465	465
Level 5	Guest Rooms		465	465
Level 4	Guest Rooms		465	465
Level 3	Guest Rooms		465	465
Level 2	Guest Rooms		465	465
Level 1	Retail	208		208
Ground - George	Retail	367		367
Lower Ground	Lobby/ Retail	149	67	216
Basement 1				0
Basement 2				0
TOTAL		724.0	8,329.0	9,053.0
PERCENTAGE		8%	92%	
Additional 10% Bonus Floor Space				

06. LEVEL 16

07. LEVEL 17

08. LEVEL 18



General Notes

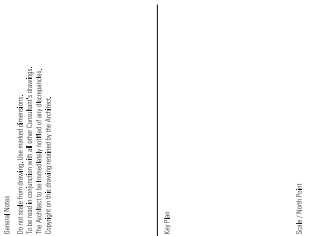





Architect
JOHNSON PILTON WALKER

Project No.
280 GEORGE ST

Discipline
ELEVATION
HUNTER STREET
 Project Number
14023
 Drawing Title
DA-4-2001

ATTACHMENT A

