


ATTACHMENT A

# **ATTACHMENT A**

**SELECTED DRAWINGS**

**906 BOURKE STREET, ZETLAND**



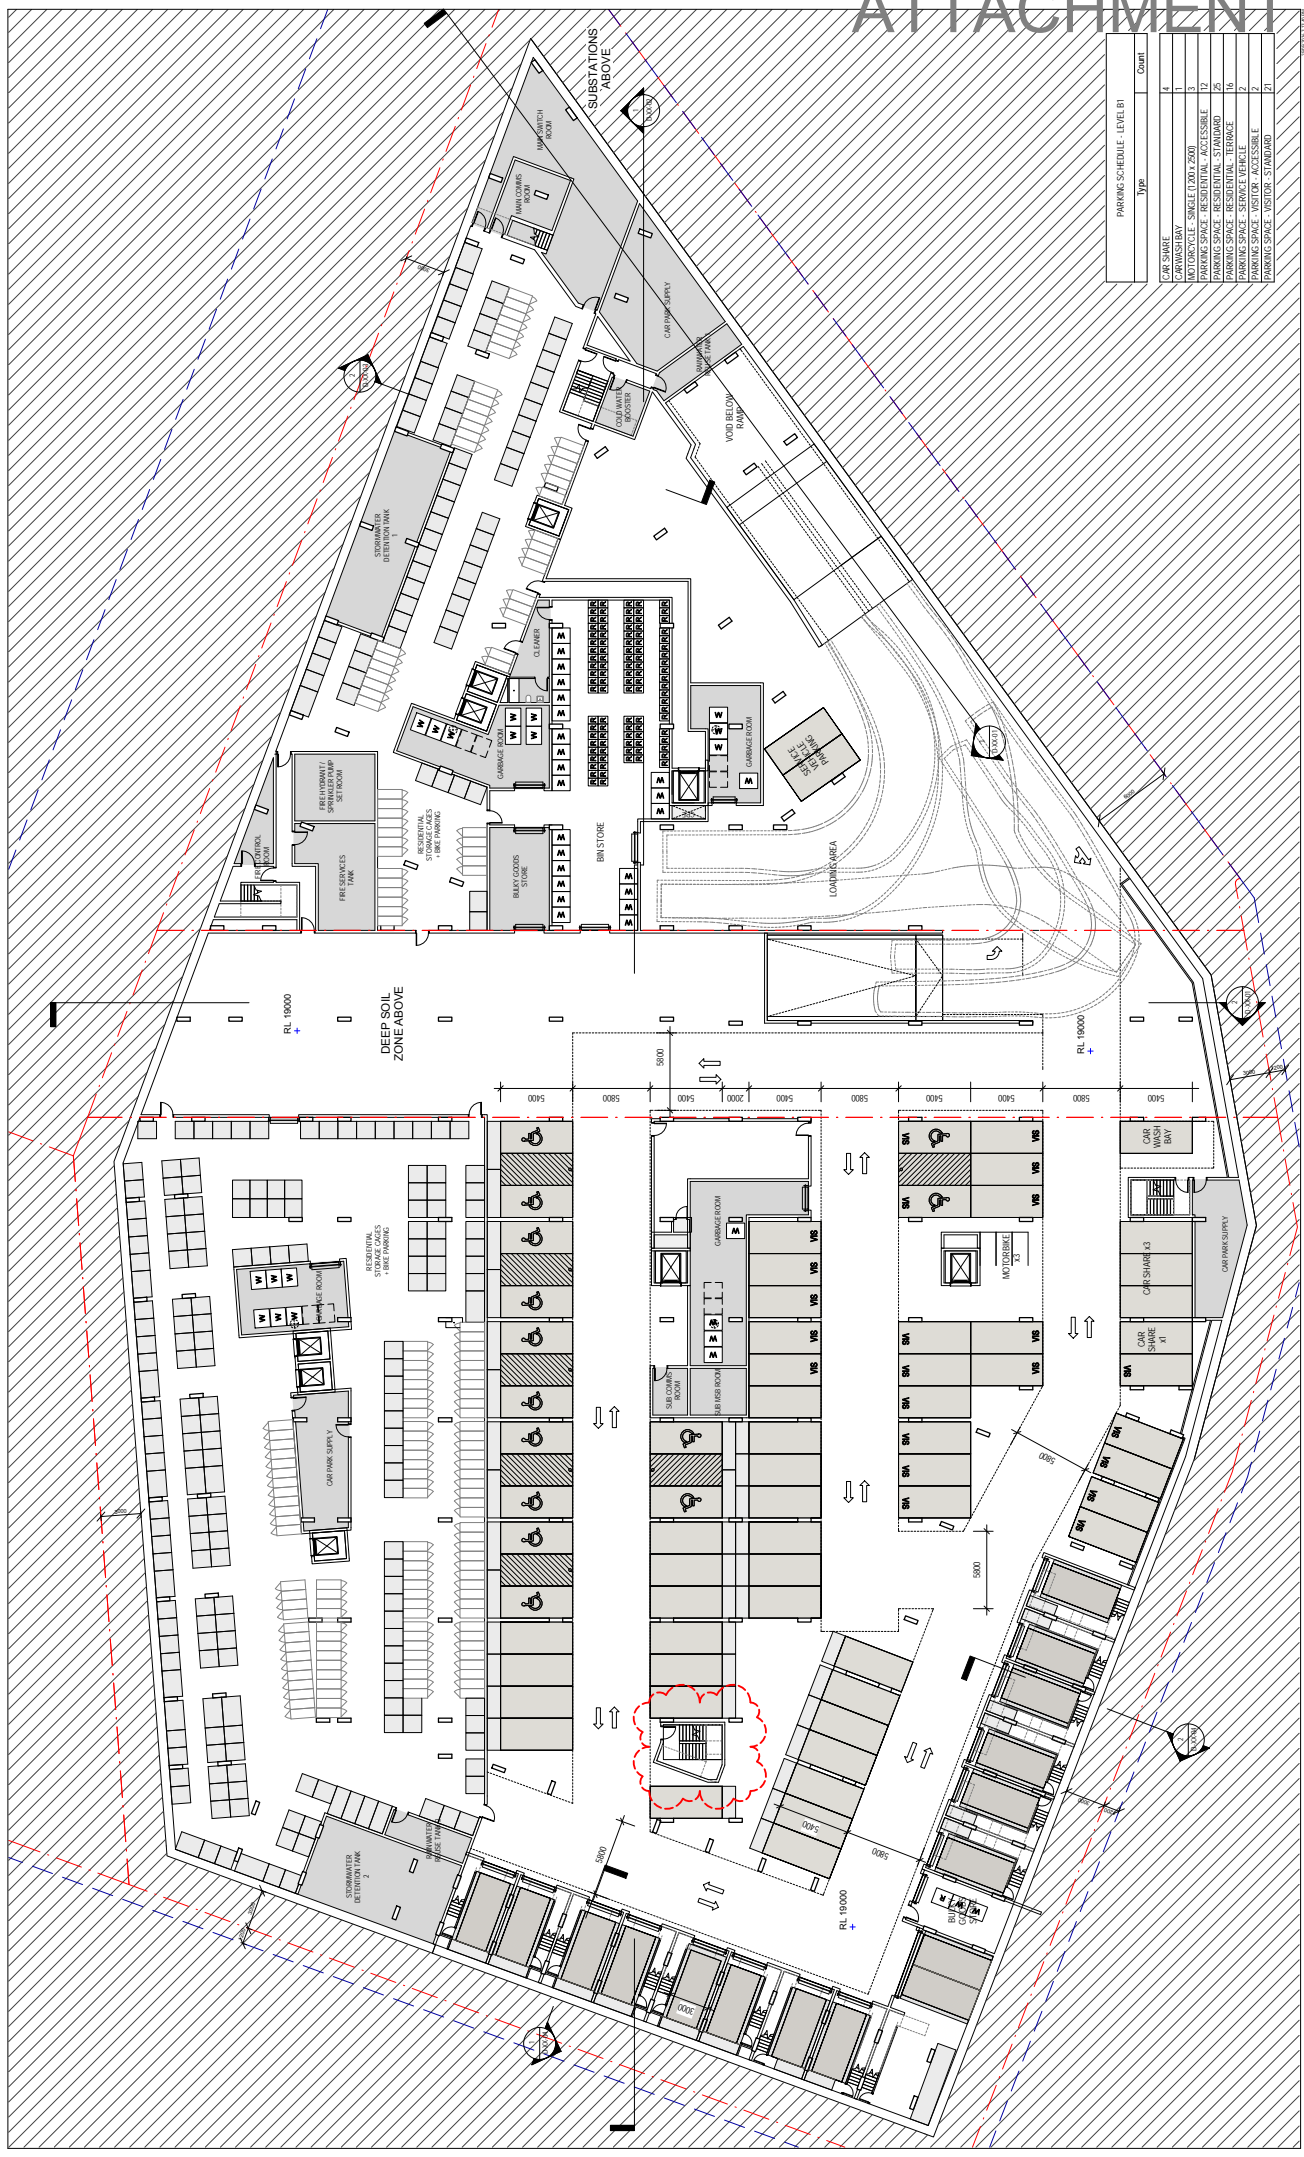

PARKING SCHEDULE - LEVEL B1		
TYPE	COUNT	
CAR SHARE	4	
PARKING SPACE - RESIDENTIAL - ACCESSIBLE	12	
PARKING SPACE - RESIDENTIAL - STANDARD	25	
PARKING SPACE - RESIDENTIAL - TERRACE	16	
PARKING SPACE - VISITOR - ACCESSIBLE	2	
PARKING SPACE - VISITOR - STANDARD	21	

ISSUE: 2  
PROJECT: THE RESERVE  
DRAWN: JAZ

PROJECT: THE RESERVE  
906 BOORKE ST, ZETLAND, NSW, 2017  
STATUS: 1:300  
SCALE: 1:300  
DEVELOPMENT APPLICATION: AR-B1-01  
ISSUE NUMBER: 2

CLIENT: JAZ  
CLIENT NUMBER: JAZ  
CLIENT ADDRESS: 906 BOORKE ST, ZETLAND, NSW, 2017  
CLIENT PHONE: TEL 02 9218 1000


CONTRACTOR: TOWN PLANNING - IIRBS  
TEL 02 8233 9000  
CONSULTANT: STRUCTURAL - ABC CONSULTANTS  
TEL 02 9745 9201  
SERVICES - NORTHROP  
TEL 02 9281 4188  
LANDSCAPE - OCULUS  
TEL 02 957 3533

REVISION: 1  

LEGEND:  
 STORAGE  
 ADAPTABLE APARTMENT  
 M. METERS  
 C. COMMS  
 A. AIR CONDITIONING  
 E. ELECTRICAL  
 W. WASTE CUPBAYS  
 SP. STAIR PRESSURISATION  
 CPE. CAR PARK EXHAUST

NOTE:  
 CONTRACTOR TO VERIFY ALL DIMENSIONS AND LEVELS TO BE SHOWN ON THIS PLAN.  
# ATTACHMENT A

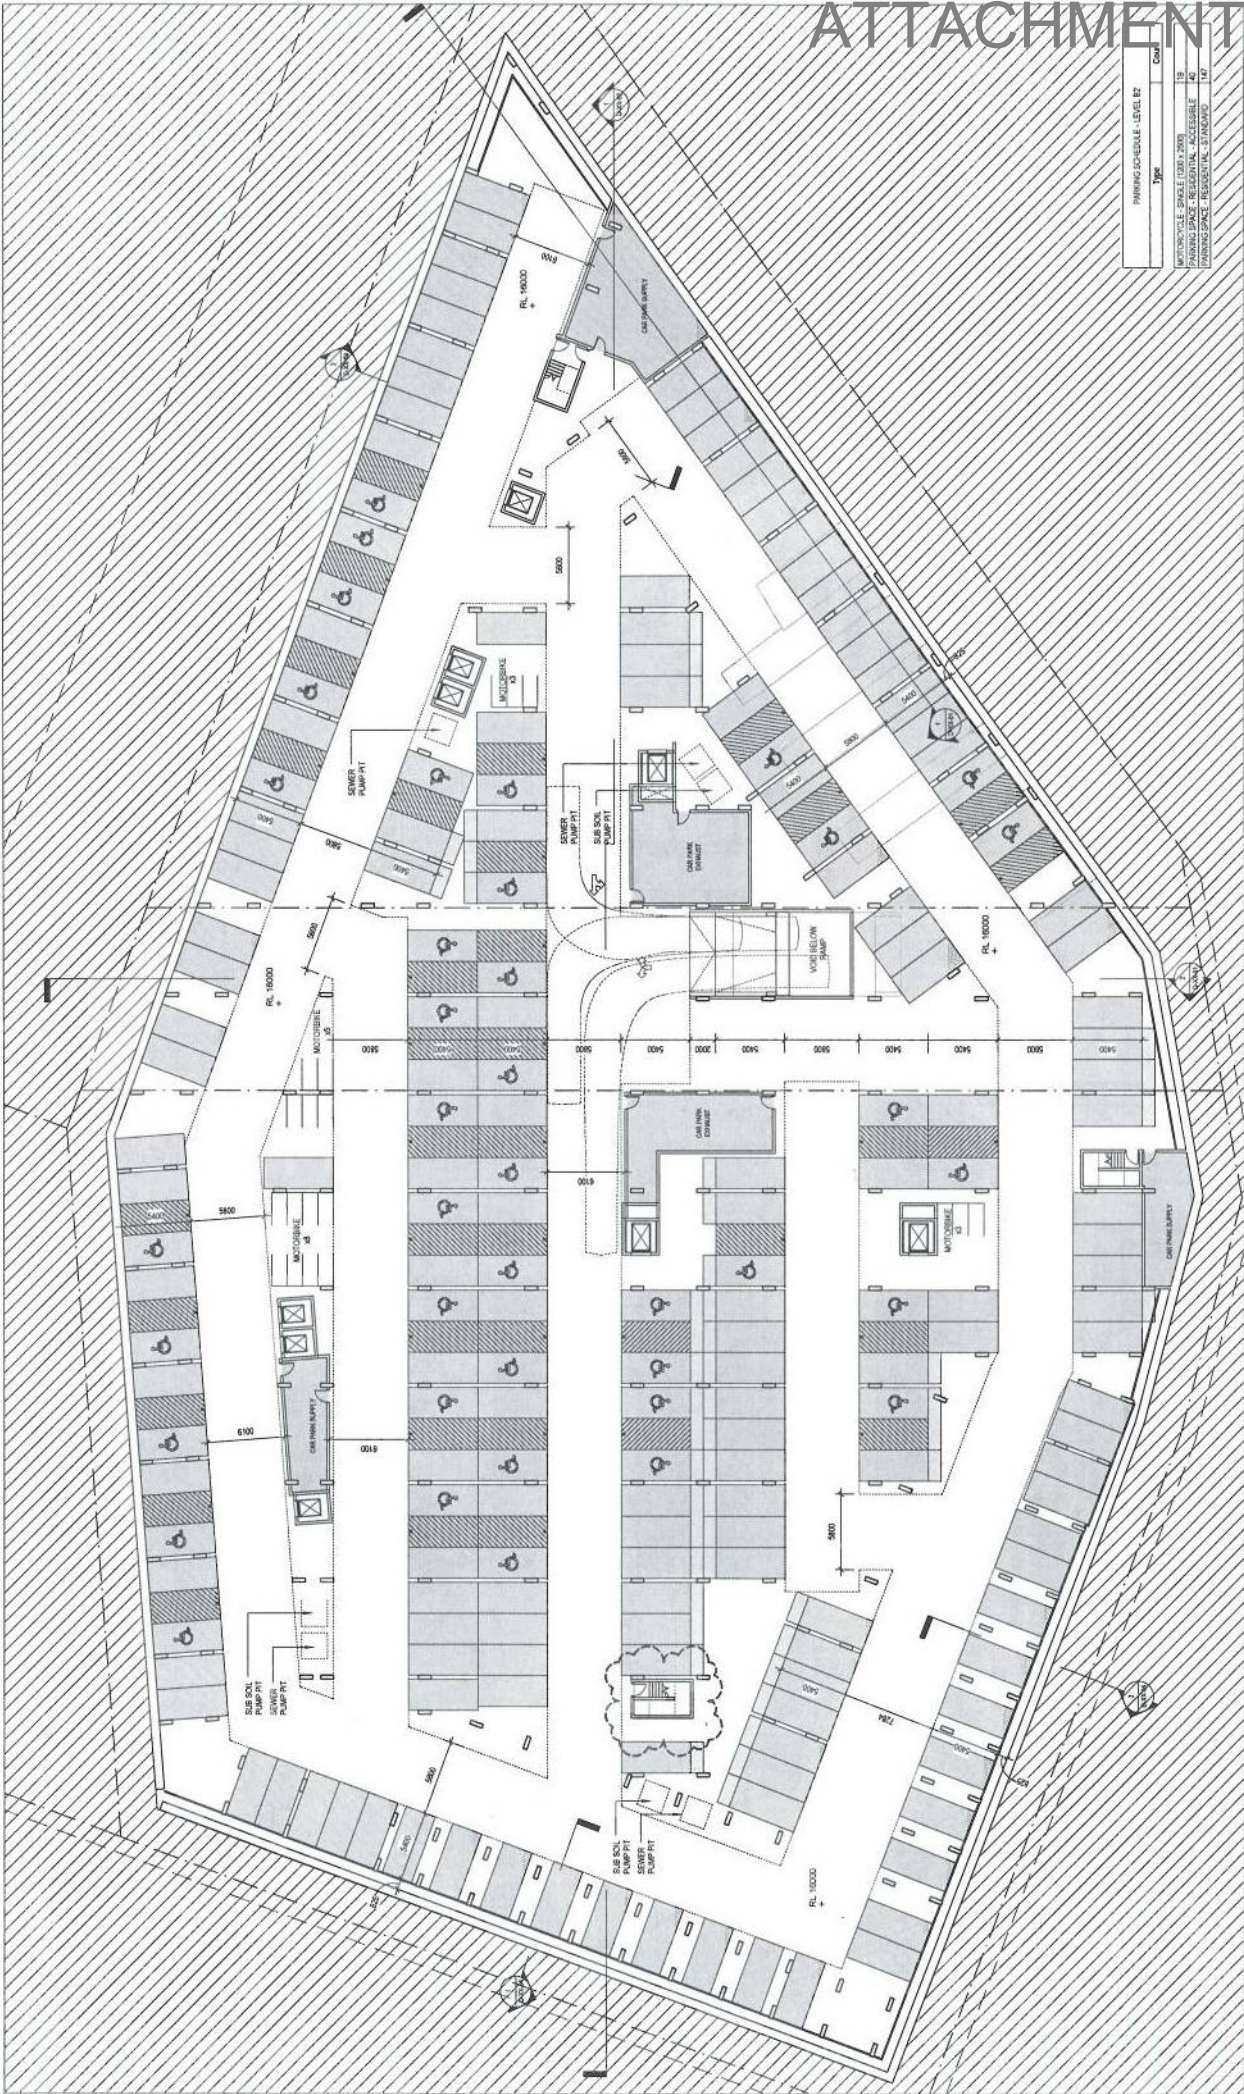

PARKING SCHEDULE - LEVEL B2	Type	Count



















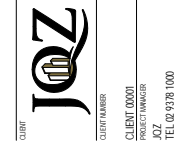


**TOWN PLANNING - IRRBS**  
CONSULTANT  
TEL 02 8233 9000

**STRUCTURAL - ABC CONSULTANTS**  
CONSULTANT  
TEL 02 9745 9201

**SERVICES - NORTHROP**  
CONSULTANT  
TEL 02 9241 4888

**LANDSCAPE - OCHULIS**  
CONSULTANT  
TEL 02 952 3533

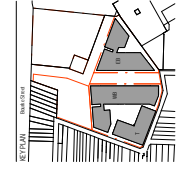

ISSUE	DATE	FOR
1	2017/07/10	FOR APPROVAL
2	2017/07/10	FOR APPROVAL

SYMBOL	DESCRIPTION
(S)	STORAGE
(A)	ADAPTIVE APARTMENT
(M)	M METERS
(C)	C COMBS
(A)	A AIR CONDITIONING
(E)	E ELECTRICAL
(W)	W WASTE CHUTES
(S)	S STAIR PRESSURISATION
(CPE)	CPE CAR PARK EXHAUST

**NOTE:**  


