


ATTACHMENT A

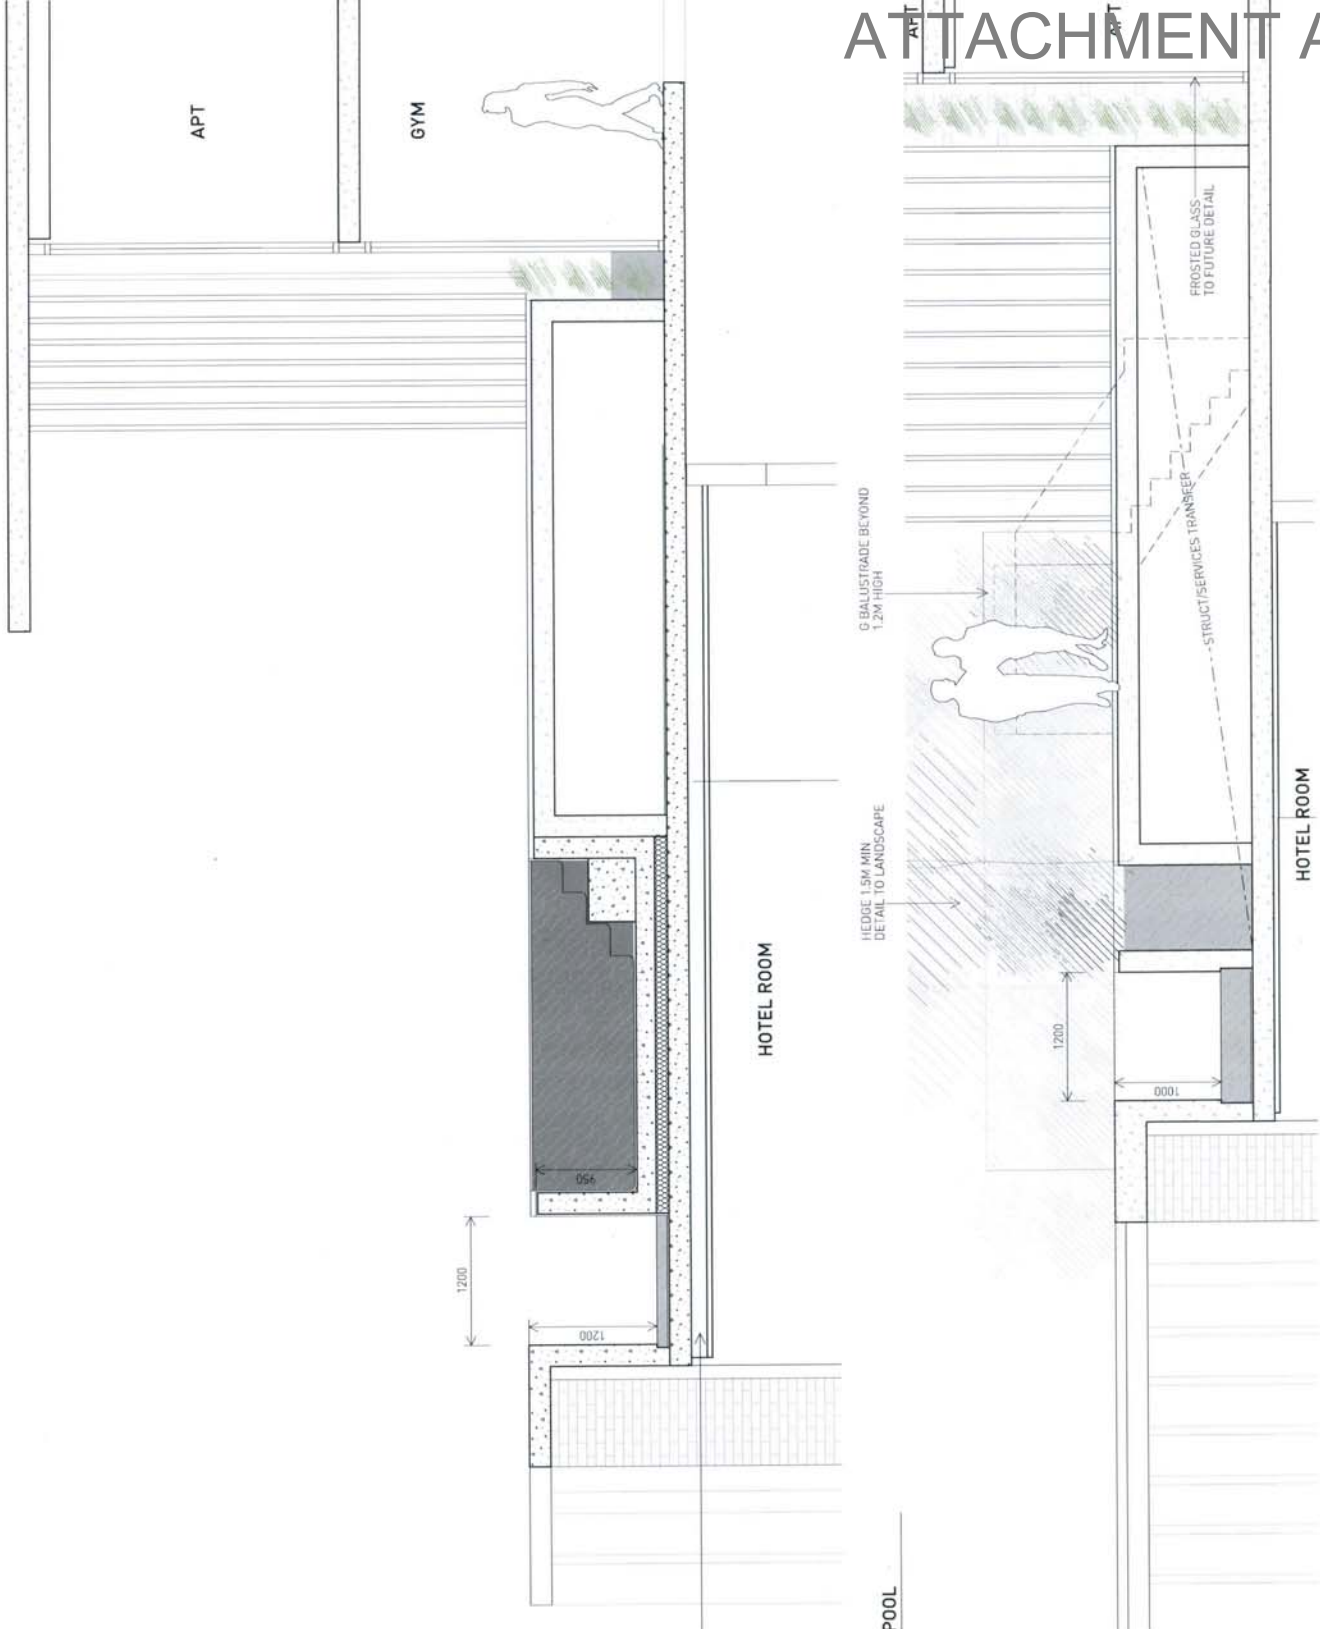

LEGEND

[Symbol]	STUD WALL / PARTITION
[Symbol]	CONCRETE WALL
[Symbol]	BLOCK WALL
[Symbol]	BRICK WALL
[Symbol]	EXISTING WALL RETAINED (GREY SHOWS DETAIL)
[Symbol]	WALL TO BE DEMOLISHED

- NOTES**
- All dimensions to be verified on site.
 - Report any discrepancies or omissions to SDS prior to construction.
 - Refer to architect for ambiguous details or when clarification is required.
 - All drawings to be read in conjunction with specification.
 - All drawings to be read in conjunction with consultants' drawings.
 - All structure to structural engineer's details.

INSULATION ZONE
REQUIRED SHOWN
150 PENDING
CONSULTANT INPUT

1 LEVEL 09 - POOL

**PRELIMINARY
NOT FOR CONSTRUCTION**

ISSUE	REASON	DATE
1	REV DA SUBMISSION	27.04.16

2 LEVEL 09 - LIFTED PLATFORM

632 BOURKES ST RELET
SURREY HILLS NSW 2010
TEL +61 2 8032 0303
NOW ARCH WILLIAM SMART 6381

smart design studio

THIS DRAWING IS COPYRIGHT
DO NOT SCALE DRAWINGS
SCALE 1:50 @ A3

PROJECT	1508 SUSSEX ST 286
DRAWN	SENIOR DA
DT	RK
APP'D	HS/YZ











smart design studio

smart design studio

ATTACHMENT A

1. GLAZED DOORS WILL PROVIDE A DEPTH OF FIELD VIEW.
2. GLAZED DOORS WILL PROVIDE VISUAL INTEREST AND VARIETY TO STREETSCAPE ELEVATION.
3. EXPOSED SERVICES WILL BE SETOUT IN A HIGHLY CONSIDERED MANNER.

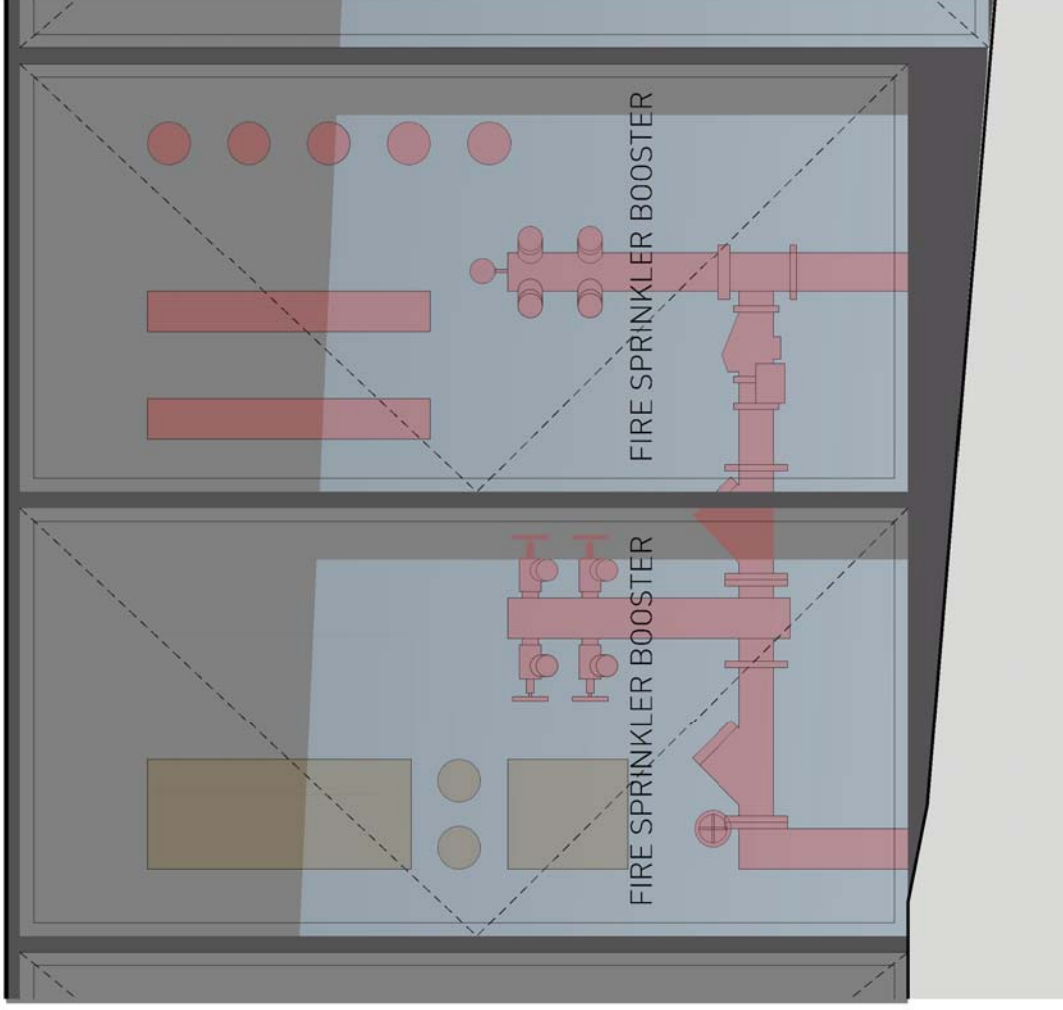

PRELIMINARY
NOT FOR CONSTRUCTION

ISSUE	REASON	DATE
1	DA SUBMISSION	06.06.16

1 REFERENCE IMAGE: 66 KING ST

2 DETAIL ELEVATION

smart design studio

632 BOURKE STREET
SURRY HILLS NSW 2010
TEL +61 2 8532 4333
NOMARCHWILLIAM.SMART@DSR1

THIS DRAWING IS COPYRIGHT

0 200 400 800

DO NOT SCALE DRAWINGS

SCALE
1:20 @ A3

PROJECT
1508 SUSSEX 286
DRAWN SENIOR QA APF D
HL PB MYX

DWG TITLE
SERVICES CUPBOARD ELEVATION
DWG NO
DA:453 REV
1