








www.foxjohnston.com.au

PROJECT


SHEET TITLE

Section B1 + B2 + D + Driveway

SCALE

1:100 (B1 + B2)
1:100 (D + Driveway)


JOB NO.

1604


DA-305 R11

DEVELOPMENT APPLICATION

NOT FOR CONSTRUCTION

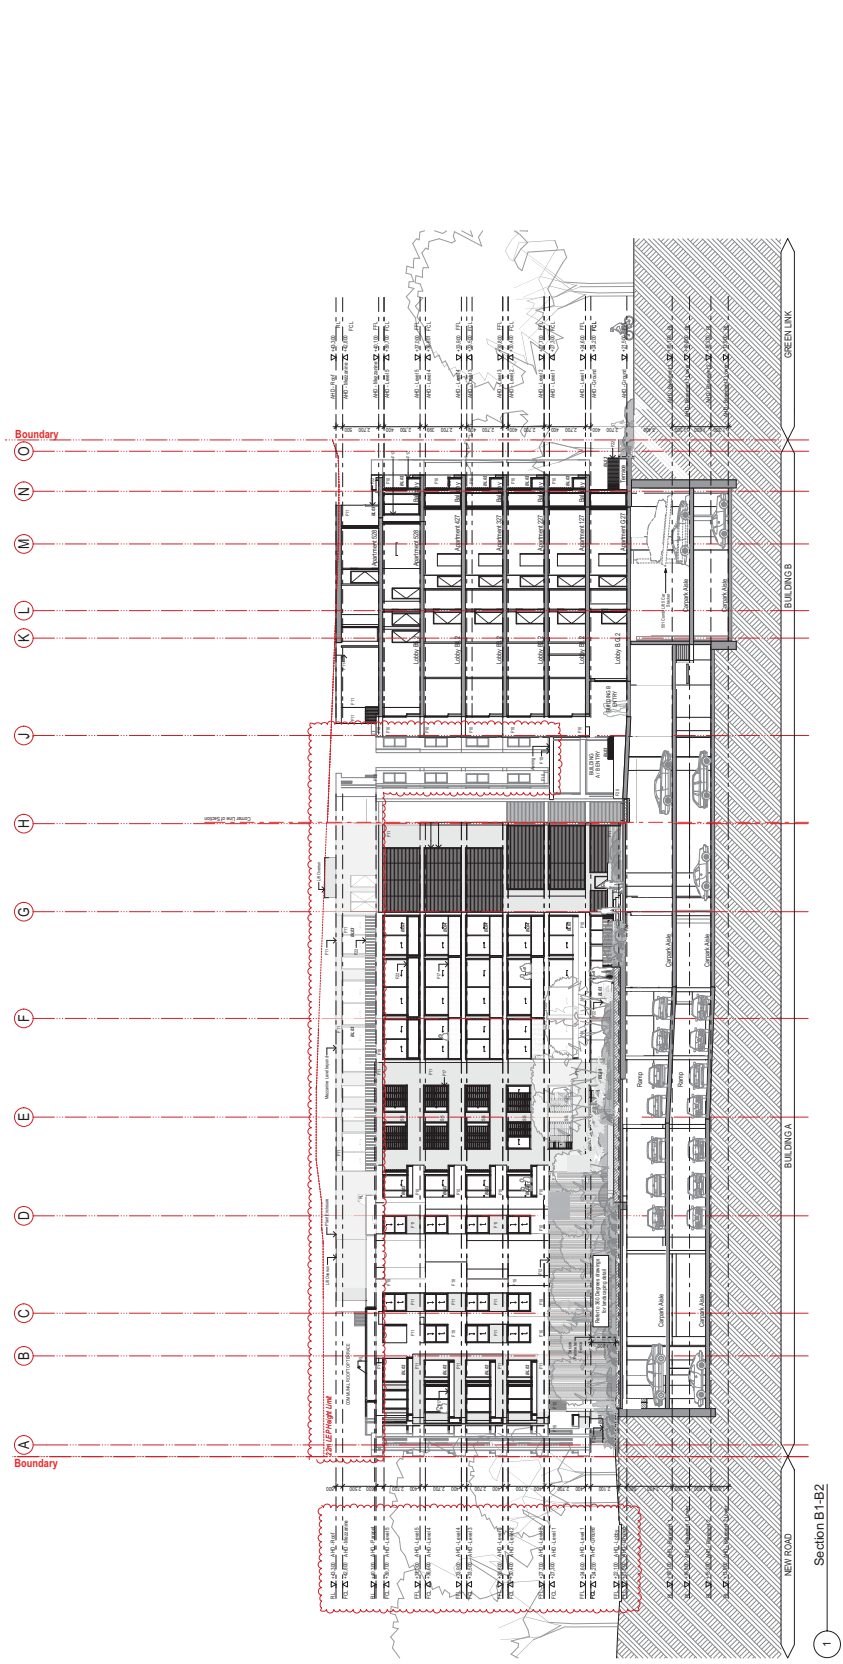

Section B1-B2

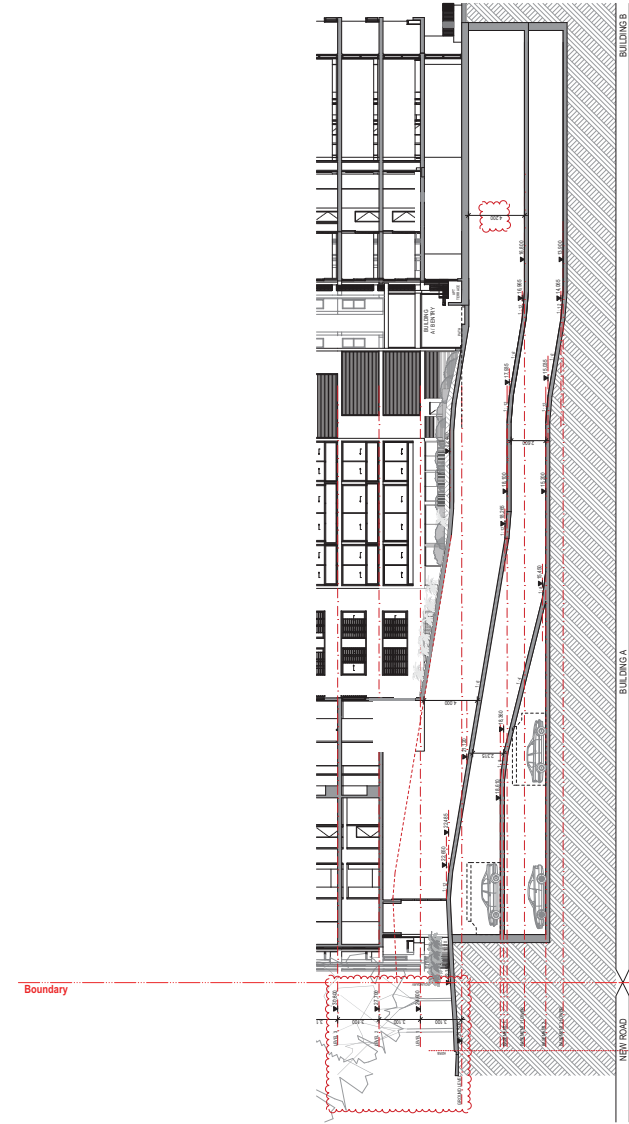

Section D

Driveway Section

