


ATTACHMENT B

FINISHES PLAN – HAROLD PARK





	EXTENT OF WORKS
	PROPOSED TREES
	EXISTING TREES TO BE RETAINED
	STEEL LEADING TO GARDEN BED DETAIL 01-LD03
	SPADE EDGING TO MULCHED TREE RING AREAS
	MP2 MASS PLANTING AREAS REFER TO SPECIFICATION FOR MULCH TYPE
	EXTENT OF MULCH AREAS (MP2)
	EXTENT OF NEW TURFED AREAS
	PCI REINFORCED CONCRETE PAVING REFER TO SPECIFICATION FOR FINISHES REFER TO DRAWING L001
	PCI REINFORCED CONCRETE PAVING REFER TO SPECIFICATION FOR FINISHES REFER TO DRAWING L001
	BP2 BRICK PAVING REFER TO SPECIFICATION FOR FINISHES REFER TO DRAWING L001
	W1 SALVAGED STONE WALL TO BE RESULT, REFER TO DRAWING W01 AND SPECIFICATION
	LED POST TOP LUMINAIRE REFER TO SPECIFICATION FOR ELECTRICAL ENGINEER DETAILS
	IN-ROUND LUMINAIRE FOR FEATURE TREE ILLUMINATION, REFER TO ELECTRICAL ENGINEER DETAILS
	PIT LID REFER TO PIT SCHEDULE BELOW
	FS1 STANDARD SEAT WITH BACK REFER TO SPECIFICATION
	LIGHTING TO BE INSTALLED BY MIRVAC, NOT IN CONTRACT

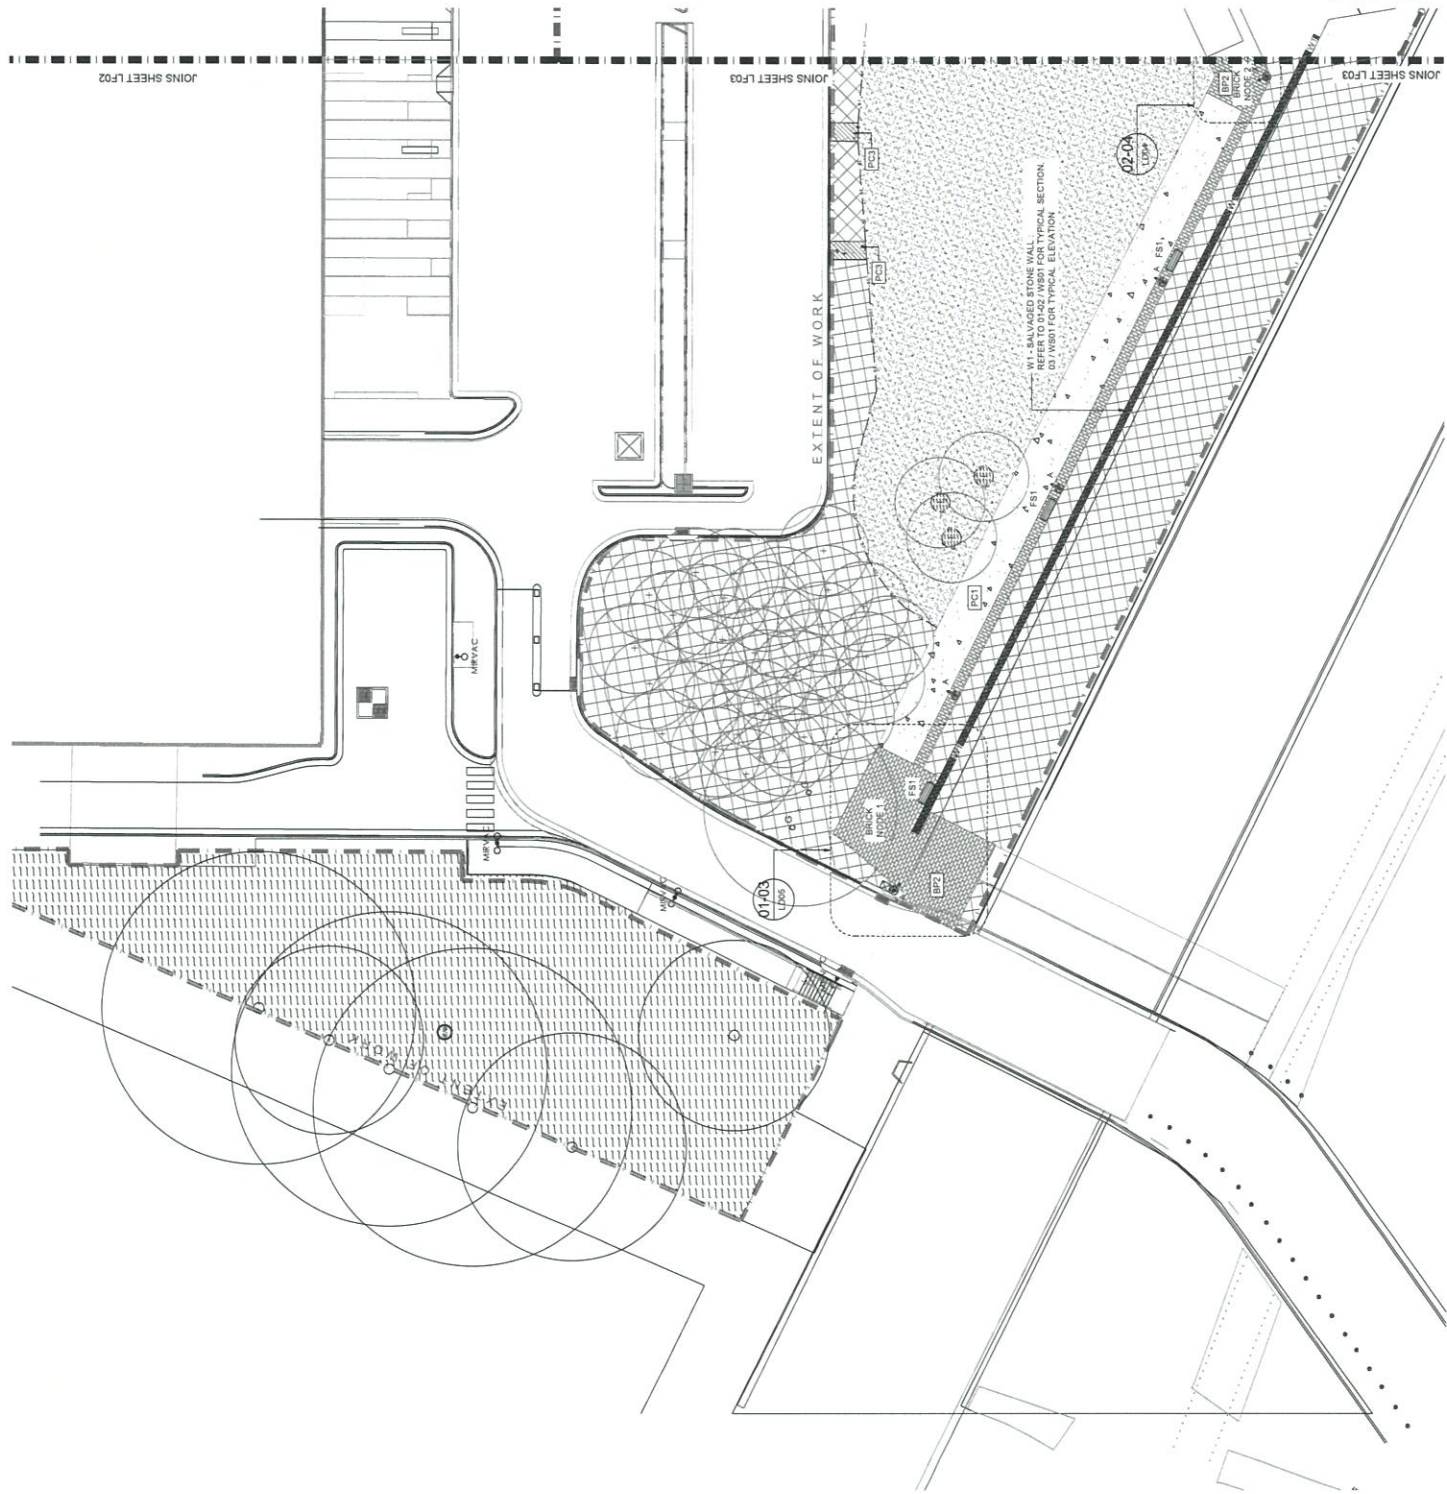


PIT SCHEDULE				
PIT NO.	Type	Surface RL	Invert RL	Relativ Mod
E0	SMH	4.20	Unknown	R / N

LEVELS SHOWN ARE FROM WAE SURVEY, CARDNO HARD & FOREST, 23.12.2014 AND DETAIL SURVEY CARDNO HARD AND FOREST, 12.05.2015


NOT FOR CONSTRUCTION






















Project: **PUBLIC PARK AT HAROLD PARK**

Title: **FINISHES PLAN**

Scale: 1:200 @ A1

Date: MAY 2015

Drawing status: 100% FOR TENDER

Drawing number: Lf02




























Date: 22.05.15

NOT FOR CONSTRUCTION


LEGEND - LF02

	EXTENT OF WORKS BY JAD DESIGN
	PROPOSED TREES
	STEEL EDGING TO GARDEN BED DETAIL U-LOS
	SPADE EDGING TO MULCHED TREE RING AREAS
	M1 MASS PLANTING AREAS REFER TO SPECIFICATION FOR MULCH TYPE
	M2 MASS PLANTING AREAS REFER TO SPECIFICATION FOR MULCH TYPE
	EXTENT OF MULCH AREAS (MP2)
	EXTENT OF NEW TURFED AREAS
	PC2 REINFORCED CONCRETE PAVING REFER TO SPECIFICATION FOR FINISHES TO DRAWING L01
	BP1 BRICK PAVING REFER TO SPECIFICATION FOR FINISHES TO DRAWING TS4
	BP2 BRICK PAVING REFER TO SPECIFICATION FOR FINISHES TO DRAWING TS4
	SP2 STABILISED CRUSHED SANDSTONE REFER TO SPECIFICATION FOR FINISHES TO DRAWING L01
	SP3 UNSTABILISED CRUSHED SANDSTONE REFER TO SPECIFICATION FOR FINISHES TO DRAWING L01
	EXISTING CLIFF AREA
	EXISTING GABION WALL TO BE RETAINED
	EXISTING GABION WALL TO BE EXTENDED REFER TO BQAE S001/2
	BIKE RACKS TO BE INSTALLED BY MIRVAC (NOT IN CONTRACT)
	FS1 STANDARD SEAT WITH BACK REFER TO SPECIFICATION
	FB3 CHAIR SEAT REFER TO SPECIFICATION
	FS4 SLIDABLE BENCH SEAT REFER TO SPECIFICATION
	LED POST TOP LUMINAIRE REFER TO ELECTRICAL ENGINEERS DETAIL
	FLOOD LIGHT ON POLE. REFER TO ELECTRICAL ENGINEERS DETAIL
	IN-GROUND LUMINAIRE FOR GABION WALL ILLUMINATION. REFER TO ELECTRICAL ENGINEERS DETAILS
	NEW STORM WATER PIT. REFER TO CIVIL ENGINEERS DETAILS.

PIT SCHEDULE

PIT NO	Type	Surface RL	Invert RL	Retain/Mod
9/2	Grated	10.57	Unknown	R / N
9/3	Grated	10.27	Unknown	R / YL
9/4	Grated	4.42	2.83	YM
9/5	Grated	4.3	2.84	YM
E/1	SMH	4.44	Unknown	R / N

NOTE:
 (U) PIT LID ALTERED
 (M) PIT MODIFIED TO CIVIL ENGINEERING DRAWINGS
 LEVELS SHOWN ARE FROM WAE SURVEY.
 CARBON HARD & FOREST: 23.12.2014 AND
 DETAIL SURVEY CARBON HARD AND FOREST: 12.05.2015

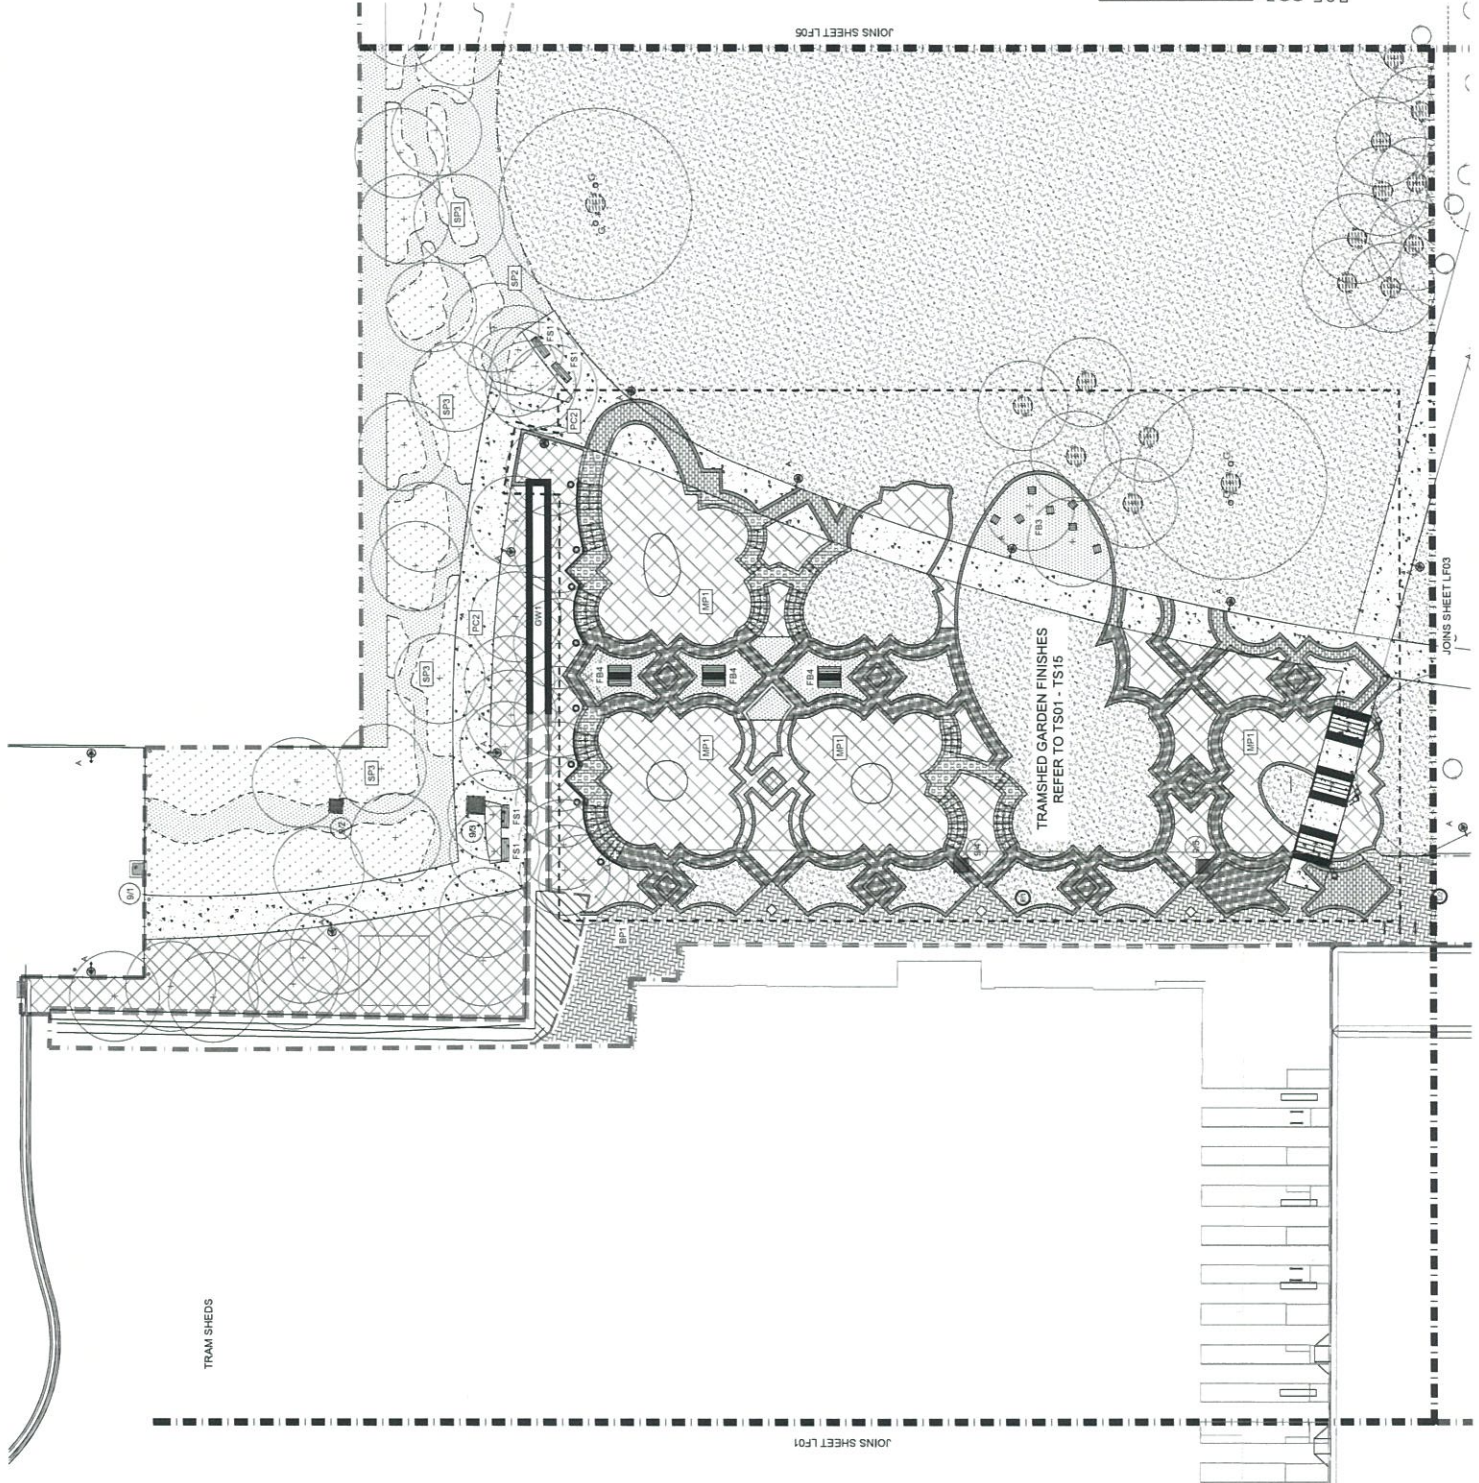

JOINS SHEET LF01

JOINS SHEET LF03

JOINS SHEET LF05

A	1:100	10% TENDER DOCUMENTATION
A-1	1:100	10% TENDER DOCUMENTATION
NOT FOR CONSTRUCTION

LEGEND - LF03

- EXTENT OF WORKS BY JMD DESIGN
- PROPOSED TREES
- STEEL EDGINGS TO GARDEN BED, DETAIL 01-L003
- SPACE EDGING TO MATCHED TREE RING AREAS
- MP2 MASS PLANTING AREAS, REFER TO SPECIFICATION FOR MESH TYPE
- EXTENT OF BIOTENTION AREAS
- EXTENT OF MULCH AREAS (MP2)
- EXTENT OF NEW TURFED AREAS
- EXTENT OF EXISTING CONCRETE
- PC1 REINFORCED CONCRETE PAVING, REFER TO SPECIFICATION FOR FINISHES
- REFER TO DRAWING L001
- REFER TO SPECIFICATION FOR FINISHES
- REFER TO DRAWING L001
- PC3 TRAM LINE INTERPRETIVE FINISH, REFER TO SPECIFICATION FOR FINISHES
- REFER TO DRAWING L001
- MP1 BRICK PAVING, REFER TO SPECIFICATION FOR FINISHES
- REFER TO DRAWING W004
- BP2 BRICK PAVING, REFER TO SPECIFICATION FOR FINISHES
- REFER TO DRAWINGS L002 - L013
- BS1 PEDESTRIAN BRIDGE, REFER TO SPECIFICATION FOR FINISHES
- REFER TO DRAWING B001
- BIKE RACKS TO BE INSTALLED BY MRVAC (NOT IN CONTRACT)
- EXISTING WALL TO BE RETAINED
- WT SALVAGED STONE WALL TO BE REBUILT, REFER TO DRAWINGS W001
- CW4 CONCRETE WALL, REFER TO DRAWING W008
- CW5 CONCRETE WALL, REFER TO DRAWING W008
- CW6 CONCRETE WALL, REFER TO DRAWING W008
- CW7 CONCRETE WALL, REFER TO DRAWING W008
- BW1 BRICK WALL, REFER TO DRAWING W007
- BW2 BRICK WALL, REFER TO DRAWING W007
- BW3 BRICK WALL, REFER TO DRAWING W007
- BW4 BRICK WALL, REFER TO DRAWING W007
- CW2 CONCRETE WALL, REFER TO DRAWING W008
- CW3 CONCRETE WALL, REFER TO DRAWING W008
- HABITAT FENCING, REFER TO DETAIL 03-L017
- FS1 STANDBY BEST WIRE BACK, REFER TO SPECIFICATION
- PIT LID, REFER TO SCHEDULE THIS SHEET
- EXISTING GULLY PIT LID TO BE RETAINED, REFER PIT SCHEDULE THIS SHEET
- LED POST TOP LUMINAIRE, REFER TO ELECTRICAL ENGINEERS DETAIL
- INGROUND LUMINAIRE FOR FEATURE LIGHTING, REFER TO ELECTRICAL ENGINEERS DETAIL
- BN1 LIGHTING TO BE INSTALLED BY MRVAC, NOT IN CONTRACT
- BN2 REFER TO SPECIFICATION
- TACTILE SURFACE SIGNS, REFER TO SPECIFICATION

PIT SCHEDULE:

PIT NO.	Type	Surface RL	Invert RL	Retain/Mod
1/10	Gated	5.16	1.96	R/N
1/11	Gated	3.71	1.56	R/N
2/19	Gated	Not on WAE	Unknown	R/N
9/6	Gated	4.61	1.25	R/Y (M) + L
10/1	Gated	4.30	1.85	R/N
17/3	Gated	3.00	Unknown	R/N
E/2	SMH	4.61	Unknown	R/N
E/3	SMH	Not on WAE	Unknown	R/N
E/4	Gully	4.9	Unknown	R/N
E/5	Gully	4.9	Unknown	R/N
E/6	SMH	5.52	Unknown	R/N
E/7	SMH	5.9	Unknown	R/N
E/8	SMH	Not on WAE	Unknown	R/N


LEVELS SHOWN ARE FROM WAE SURVEY, CARDNO HARD & FOREST 23.12.2014 AND DETAIL SURVEY CARDNO HARD AND FOREST 12.05.2015

NOT BE LID ALTERED

(M) PIT MODIFIED TO CIVIL ENGINEERING DRAWINGS

NOT FOR CONSTRUCTION

ATTACHMENT B

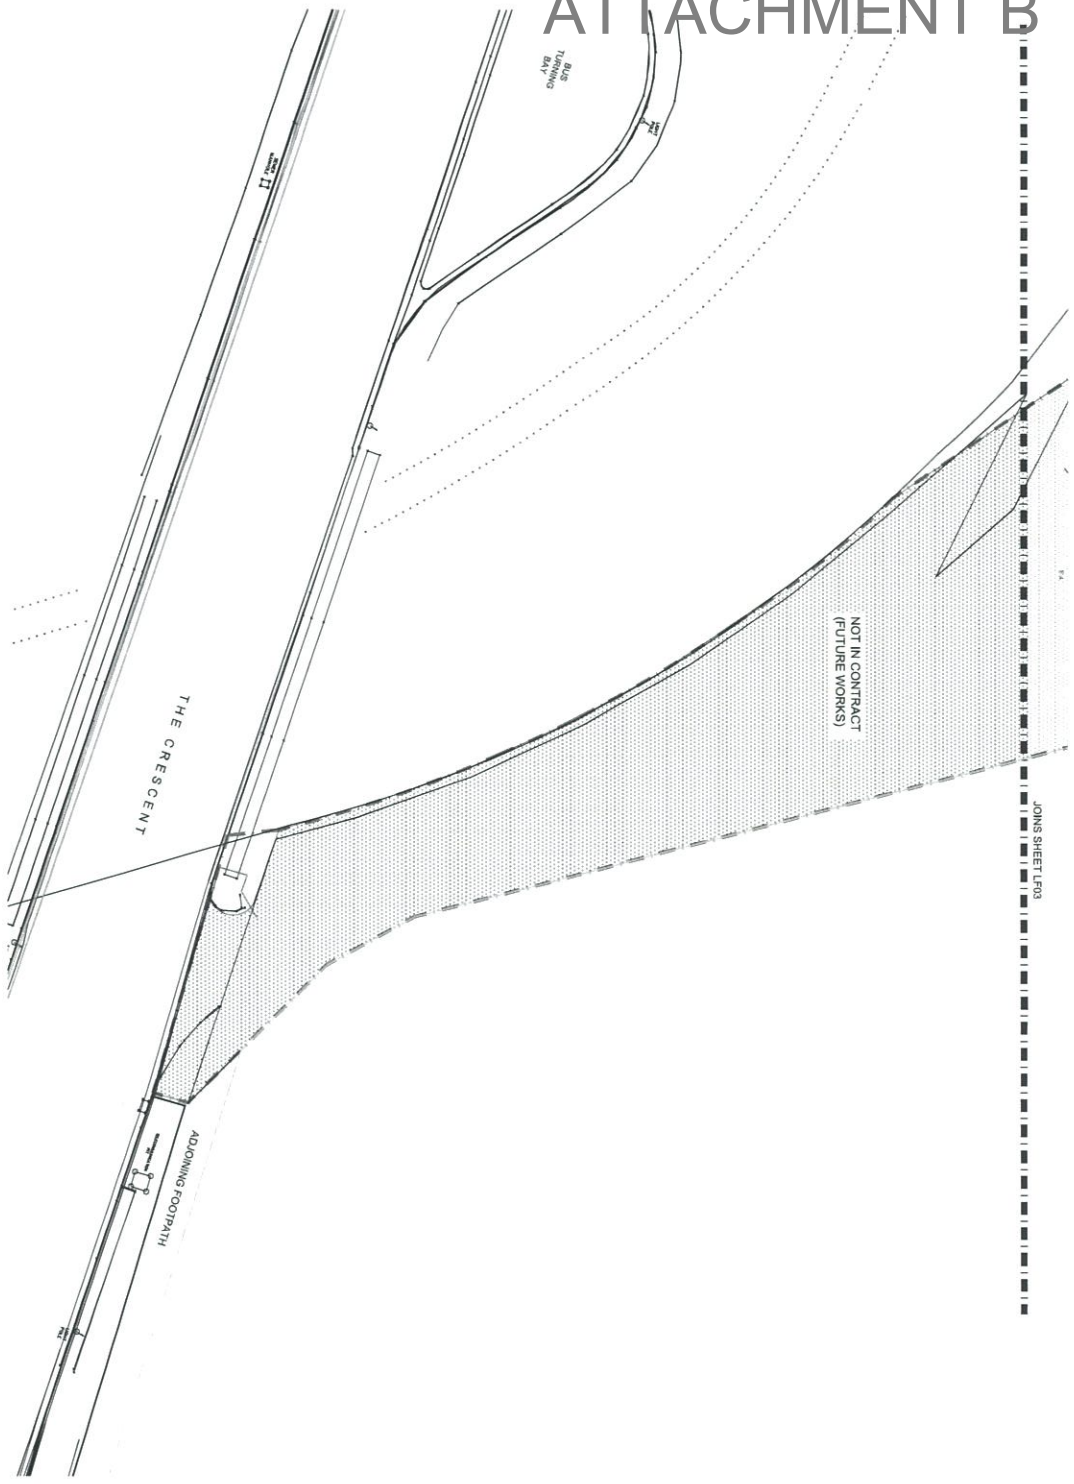

LEGEND - LFO4

	EXTENT OF WORKS BY JMO DESIGN
	PROPOSED TREES.
	STEEL EDGING TO GARDEN BED. DETAIL 01-L003
	SHADE EDGING TO MULCHED TREE BED. DETAIL 01-L003
	MASS PLANTING AREAS. REFER TO SPECIFICATION FOR MULCH TYPE
	EXTENT OF MATCH AREAS (M2?)
	EXTENT OF NEW TIERED AREAS
	PRECAST REINFORCED CONCRETE PAVING REFER TO SPECIFICATION FOR L01
	PRECAST REINFORCED CONCRETE PAVING REFER TO SPECIFICATION FOR FINISHES REFER TO DRAWING L01
	BRICK PAVING REFER TO SPECIFICATION FOR FINISHES REFER TO DRAWING L01
	STABILIZED CRUSHED SANDSTONE REFER TO SPECIFICATION FOR FINISHES REFER TO DRAWING L01
	EXISTING HERITAGE FENCE TO BE RETAINED
	F15 STANDARD SEAT WITH BACK REFER TO SPECIFICATION
	PIT LID REFER TO SCHEDULE
	LEAD POST TOP LUMINAIRE REFER TO SPECIFICATION FOR FINISHES REFER TO DRAWING L01

NOT FOR CONSTRUCTION


--	--	---	--	---	---

