


ATTACHMENT A

ATTACHMENT A

**CONCEPT PLAN – GOULBURN STREET
PARKING STATION PUBLIC DOMAIN**

ATTACHMENT A

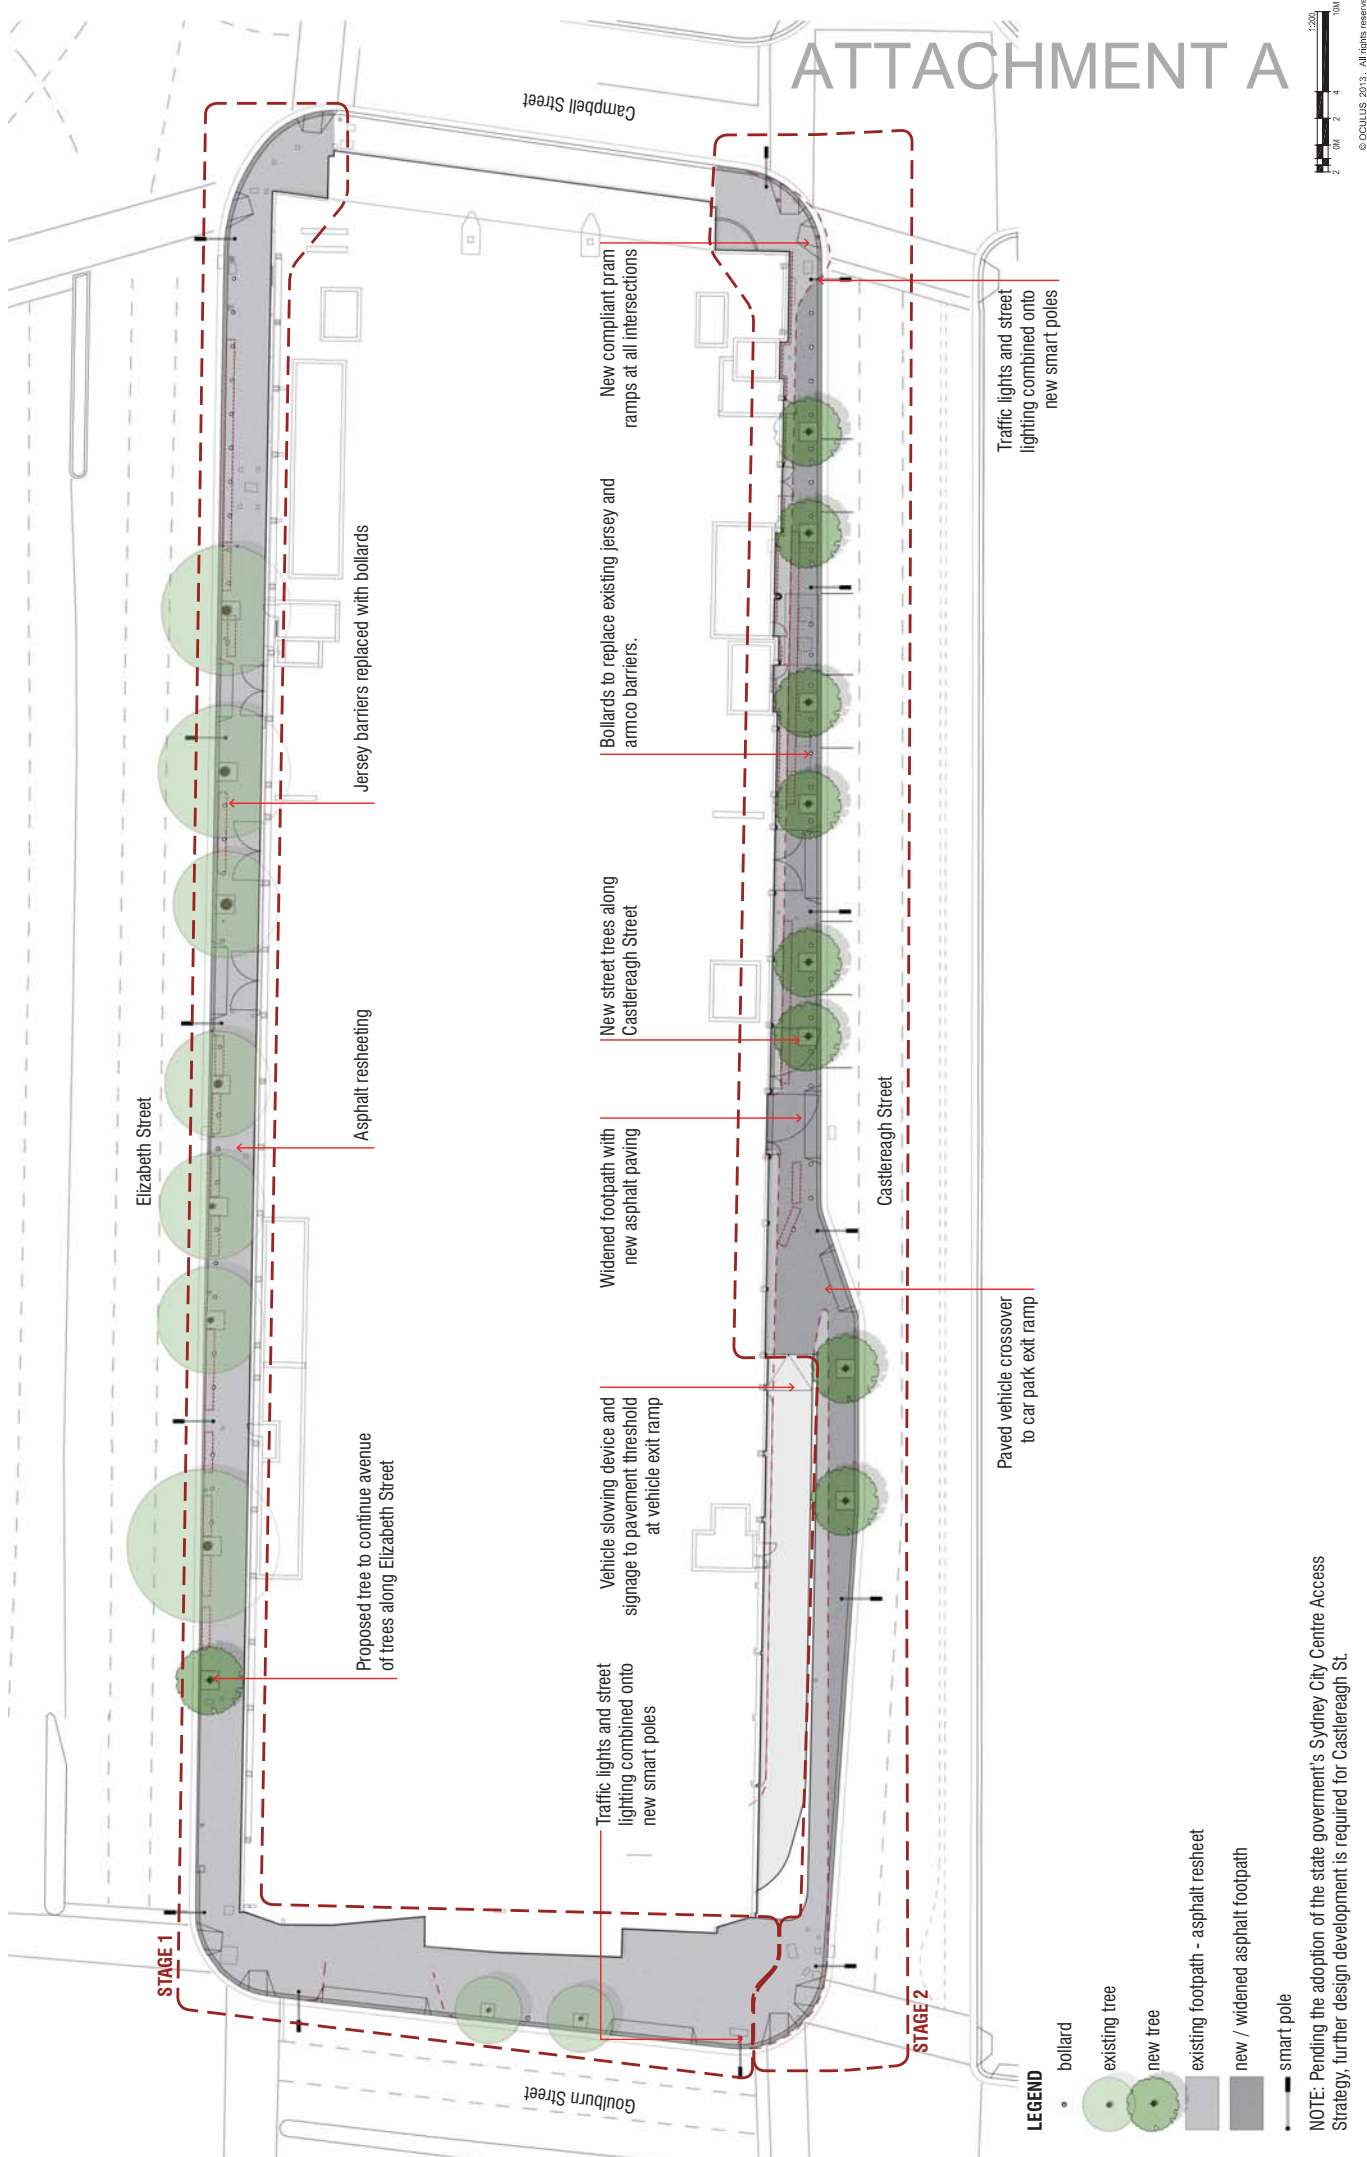

STAGE 1

STAGE 2

- LEGEND**
- bollard
 - ◉ existing tree
 - ◉ new tree
 - ◻ existing footpath - asphalt resheet
 - ◻ new / widened asphalt footpath
 - smart pole

Proposed tree to continue avenue of trees along Elizabeth Street

Asphalt resheeting

Jersey barriers replaced with bollards

Traffic lights and street lighting combined onto new smart poles

Vehicle slowing device and signage to pavement threshold at vehicle exit ramp

Widened footpath with new asphalt paving

New street trees along Castlereagh Street

Bollards to replace existing jersey and armco barriers.

New compliant pram ramps at all intersections

Paved vehicle crossover to car park exit ramp

Traffic lights and street lighting combined onto new smart poles

NOTE: Pending the adoption of the state government's Sydney City Centre Access Strategy, further development is required for Castlereagh St.


	<p>© OCULUS 2013. All rights reserved.</p>										

