

**ITEM 31. ITEM FOR COMMITTEE INFORMATION – TRAFFIC TREATMENT –
PITT STREET FROM RAWSON PLACE TO HAY STREET SYDNEY**

TRIM RECORD NO: 2014/560188

RECOMMENDATION

It is recommended that the Committee note the following:

- (A) Reallocation of kerb space on the western side of Pitt Street between the points 11.2 metres and 44.1 metres north of Rawson Place as “Bus Zone”;
- (B) Reallocation of kerb space on the western side of Pitt Street between the points 10.0 metres and 54.1 metres north of Barlow Street as “Bus Zone”;
- (C) Reallocation of kerb space on the western side of Pitt Street between the points 54.1 metres and 97.1 metres north of Barlow Street as “Loading Zone Ticket 6am-6pm Mon-Fri, 6am-10am Sat”, “4P Ticket 6pm-12am Mon-Fri, 10am-10pm Sat, 8am-10pm Sun & Public Holidays”;
- (D) Reallocation of kerb space on the eastern side of Pitt Street between the points 0.0 metres and 5.1 metres south of Hay Street as “No Stopping”;
- (E) Reallocation of kerb space on the eastern side of Pitt Street between the points 5.1 metres and 71.7 metres south of Hay Street as “No Parking Route Bus Services Excepted 15 Minute Limit”; and
- (F) Reallocation of kerb space on the eastern side of Pitt Street between the points 71.7 metres and 123.9 metres south of Hay Street as “Bus Zone”.

DECISION

BACKGROUND

On 19 December 2013, the NSW Government adopted the Sydney City Centre Access Strategy (Access Strategy). The Access Strategy will deliver a fully integrated transport network in Sydney’s City Centre that puts the customer first and meets the growing transport task. It will mean more people use public transport to access the City Centre and it will change the way people move around within it.

The Access Strategy considers all transport modes and demonstrates how light rail, buses, trains, ferries, cars, taxis, pedestrians and cyclists will interact in the heart of Sydney. The Access Strategy also provides a clear direction for how all the different transport modes will work together in the Sydney CBD to reduce congestion, provide for future growth and improve the customer experience.

The Sydney City Centre Bus Plan (SCCBP) forms part of a suite of transport improvements associated with the Access Strategy and includes:

- New dedicated Bus Lanes, Bus Stops and shelters;
- Modifying kerbs and footpaths, line markings and medians; and
- Removing and relocating some taxi ranks, Loading Zones and on-street parking spaces.

The SCCBP aims to:

- Provide a more efficient bus network that is easier for customers to use and understand;
- Create bus corridors within the CBD that improve links to key destinations and improve connectivity with other transport modes; and
- Relocate existing bus routes on George Street to enable delivery of the CBD Light Rail.

The SCCBP will be delivered by Roads and Maritime Services (RMS), in conjunction with Transport for New South Wales (TfNSW) and the City of Sydney.

COMMENTS

The kerb space on western side of Pitt Street between Rawson Place and Hay Streets is generally signposted as Ticket Parking. The kerb space on eastern side of Pitt Street between Rawson Place and Hay Street is generally signposted as Bus Zone.

Pitt Street between Rawson Place and Hay Street is identified in the Access Strategy to provide key bus layover for public transport access into and out of the City.

Where possible, loading, taxi and parking for people with disabilities will be distributed to neighbouring streets, contained within the proposed changes for the bus and cycleway plans.

Agreement was obtained from the RMS, the Sydney City Police and the State Member, for the proposed changes.

CONSULTATION

The RMS publically exhibited the Review of Environmental Factors (REF) from 23 June to 25 July 2014. Notification of the REF included a letterbox drop to 36,000 properties, a dedicated website, a drop-in centre and visits and meetings with 200 stakeholders within the affected area.

Of the 36,000 letters distributed, the RMS received 60 submissions. Of these 17 supported the proposal, 31 opposed the proposal and 12 were neutral.

Submissions opposing the proposal were concerned about the loss of loading and parking spaces, increased noise and impact to business.

Submissions supporting the proposal believed the proposal would improve public transport access to the City and reduce general traffic congestion.

Included in the consultation process, meetings were held with individual stakeholders who raised concerns about the proposals. The proposal was amended based on these concerns to better meet the needs of the community within the allowable scope of the project objectives.


FINANCIAL

The SCCBP is being fully funded by the NSW State Government.

ATTACHMENTS

Item for Committee Information – Traffic Treatment – Pitt Street from Rawson Place to Hay Street Sydney

Stephen Sherwin, Project Manager – Roads and Maritime Services

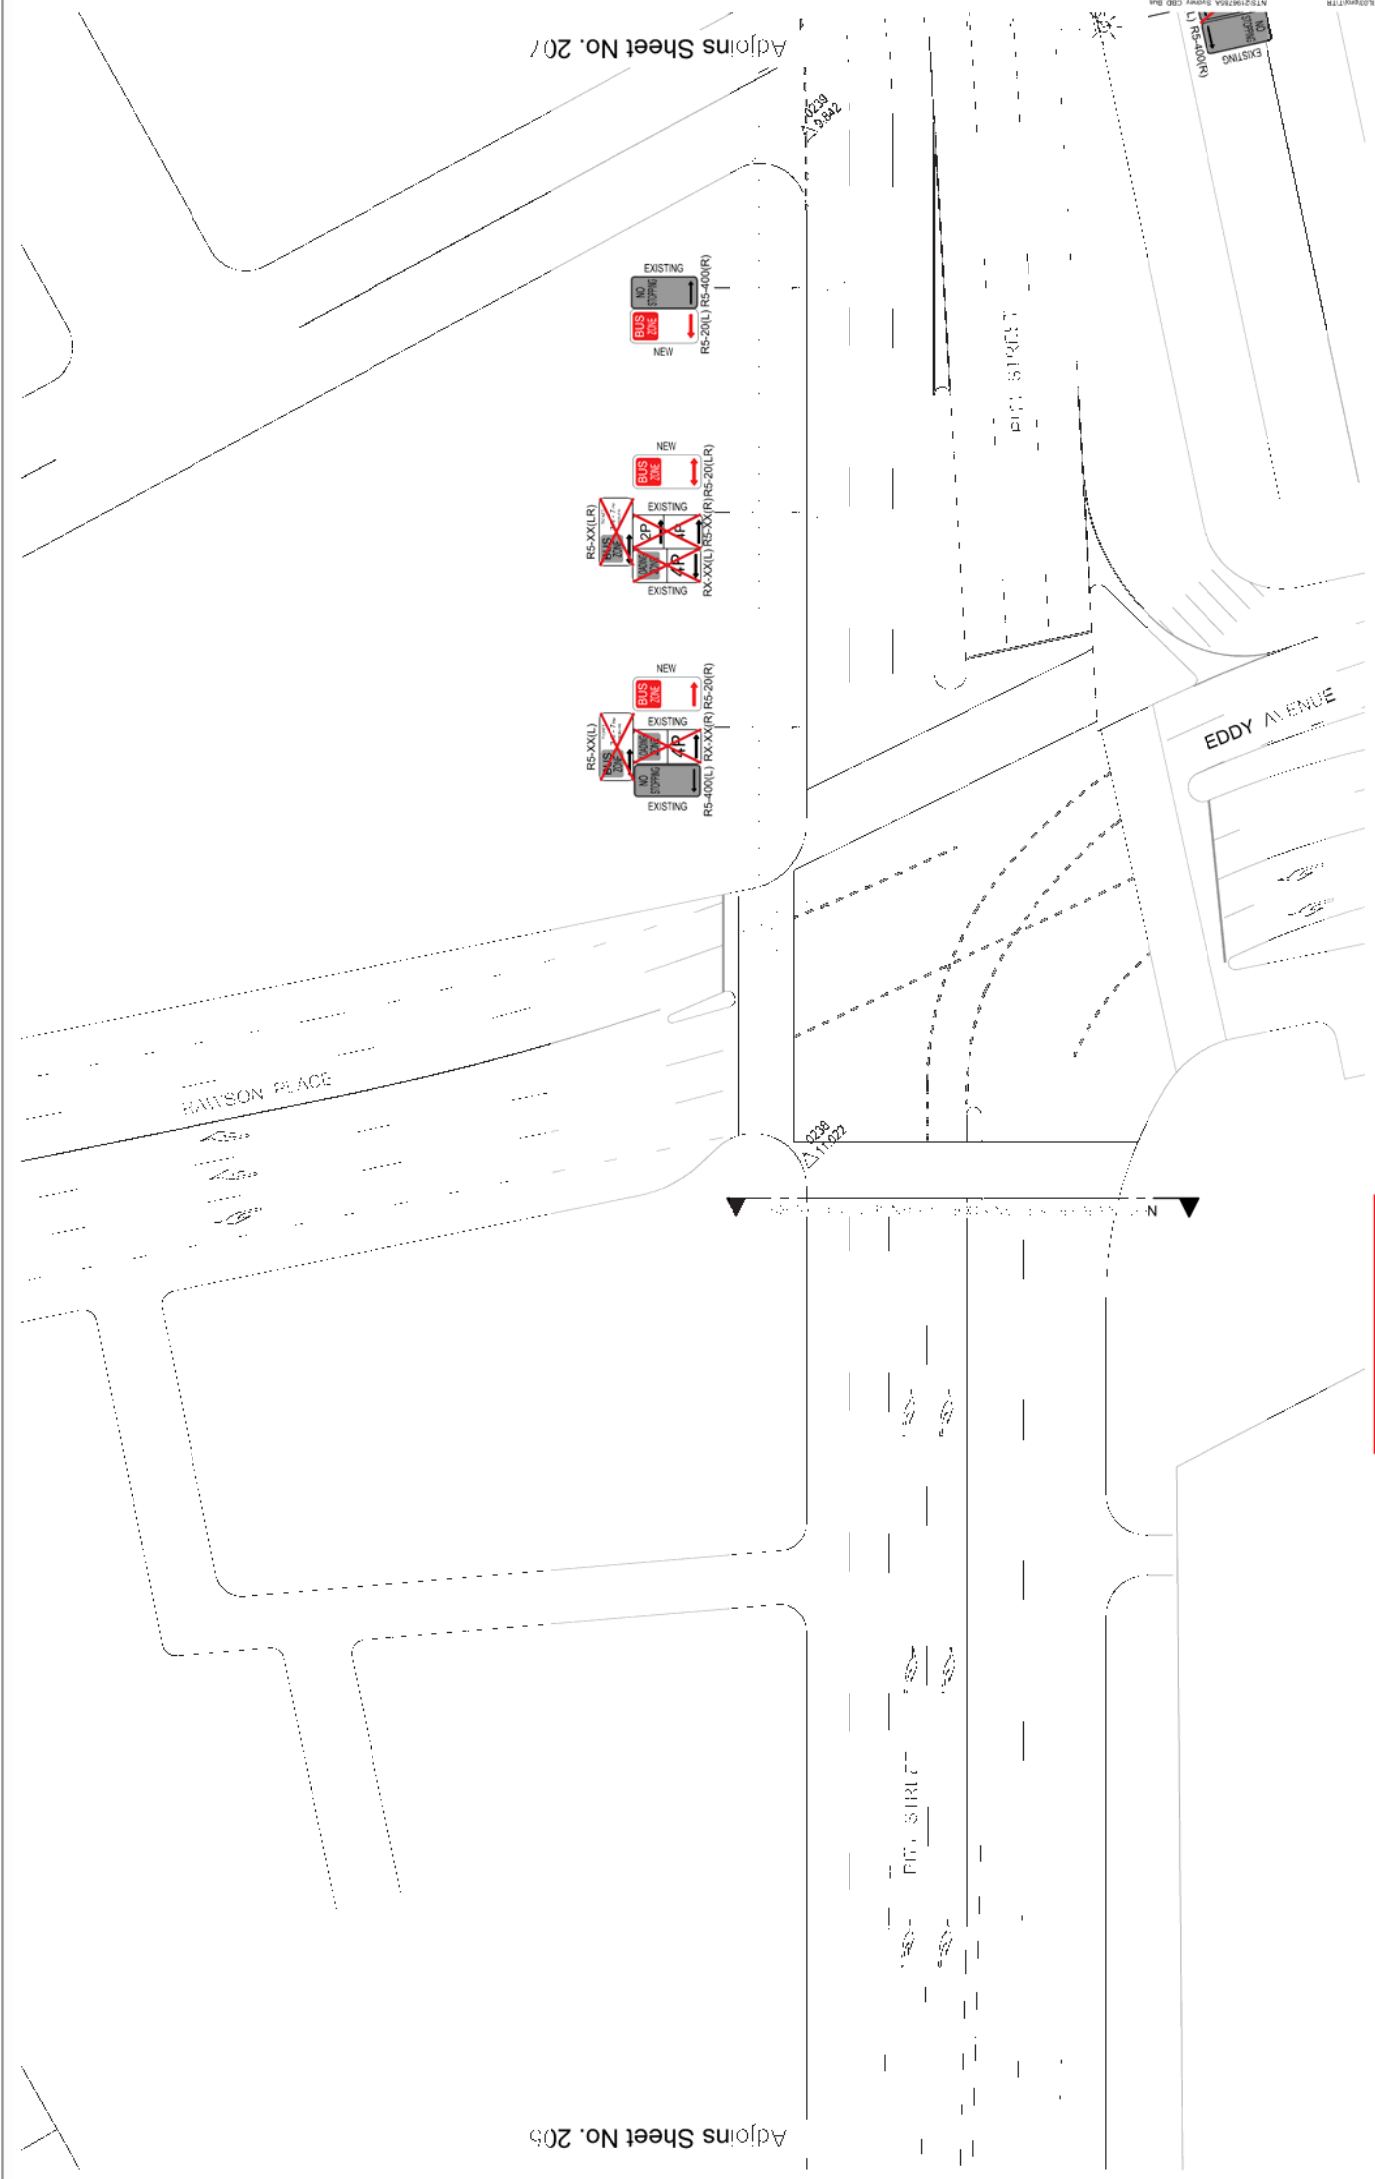

Adjoins Sheet No. 205

Adjoins Sheet No. 207










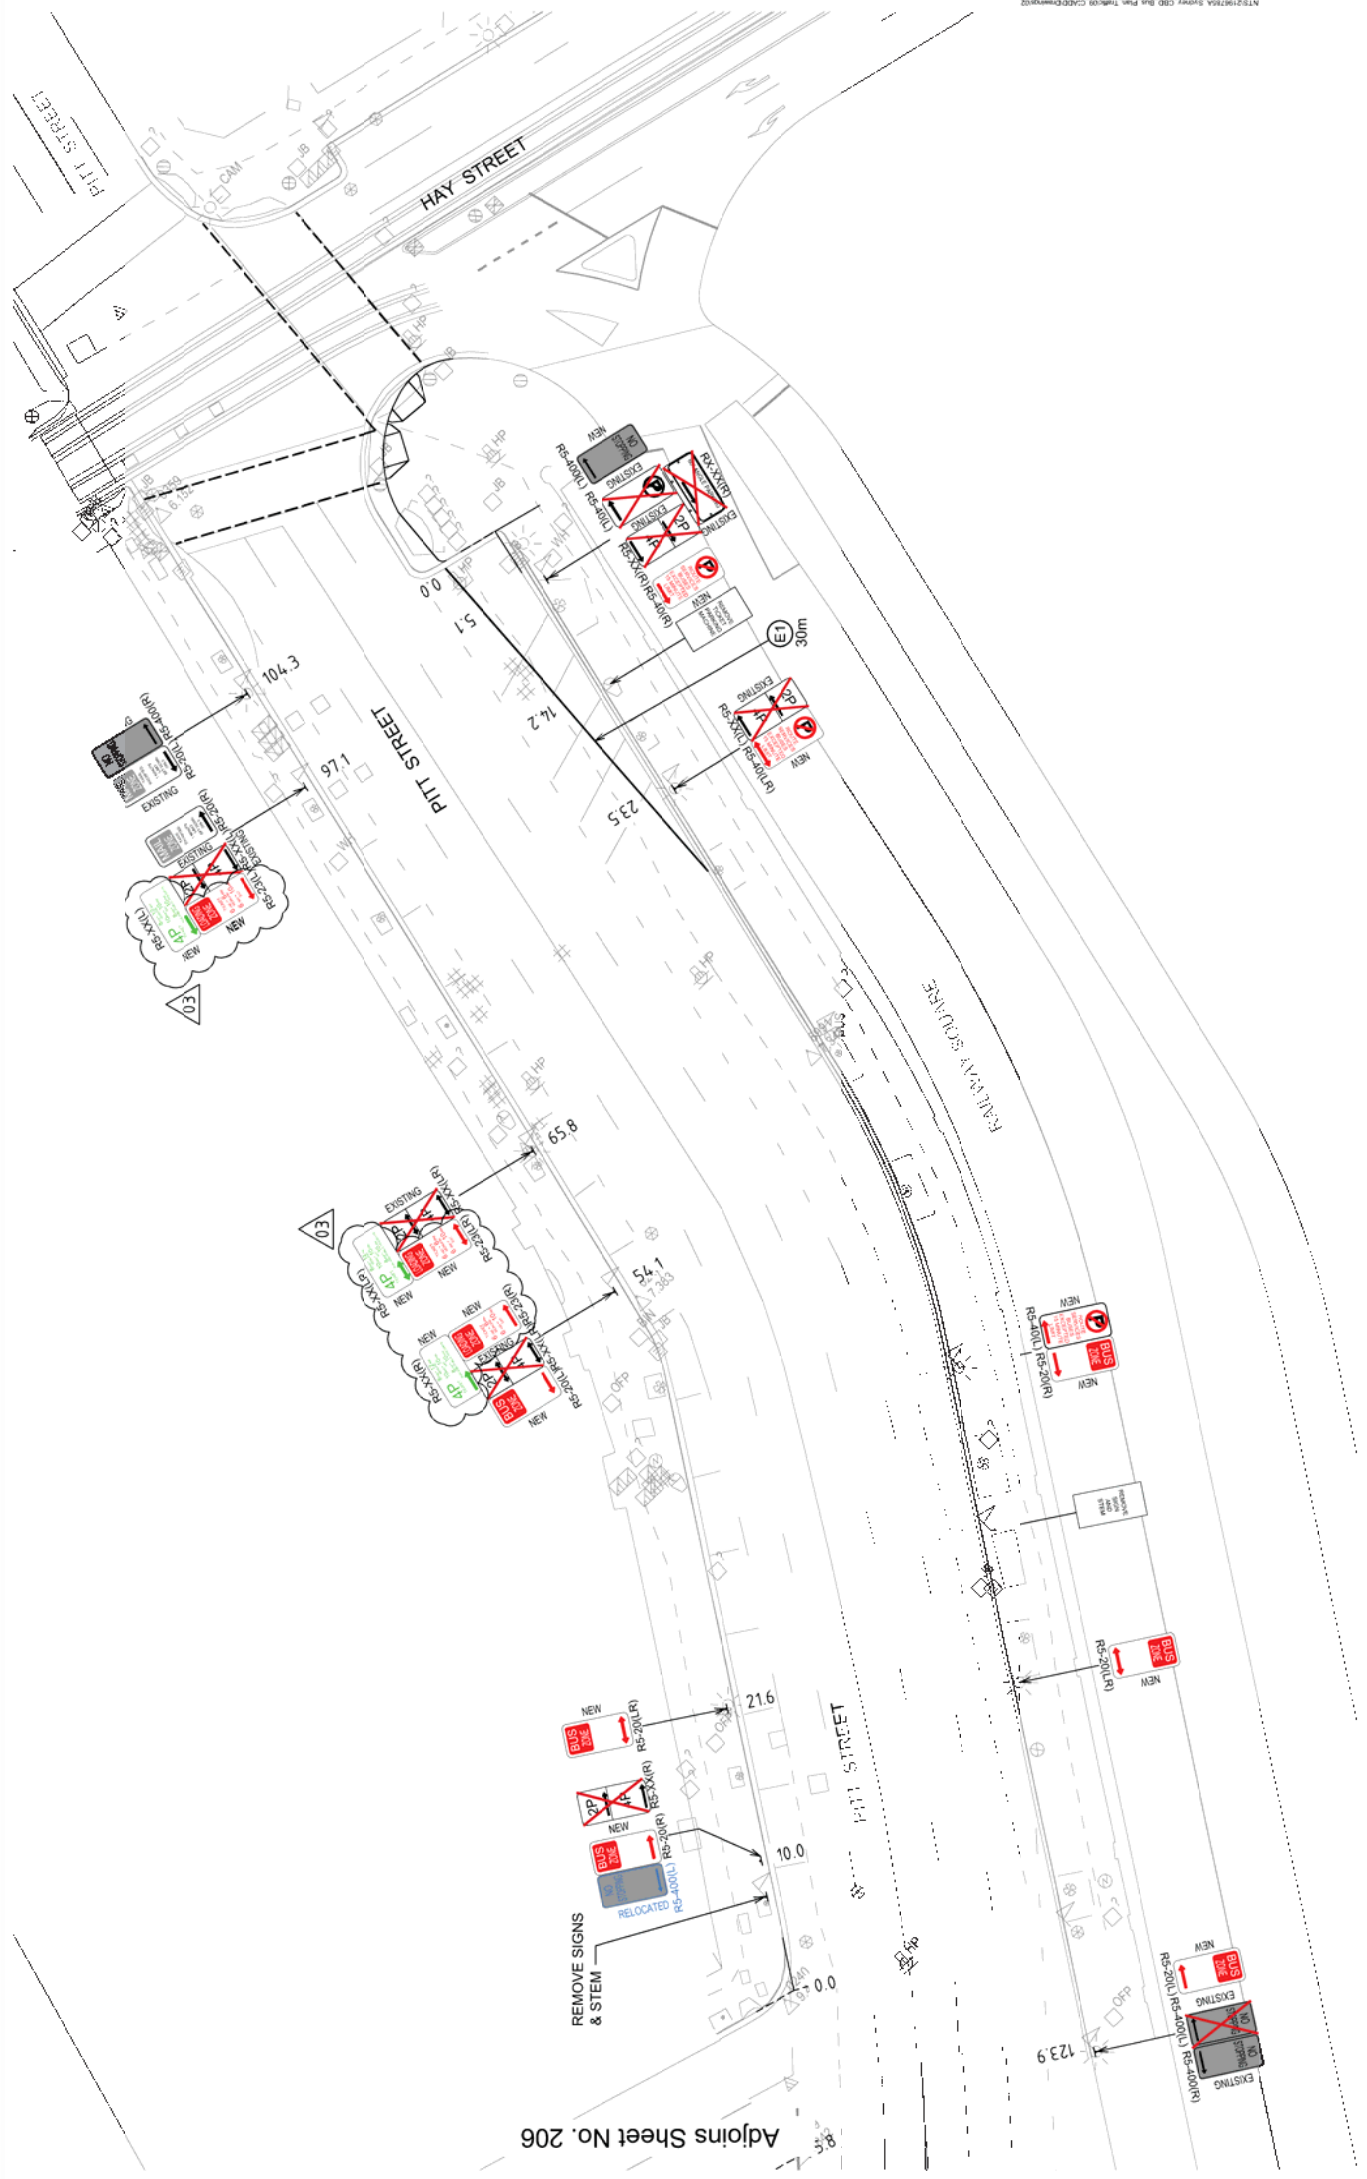

Adjoins Sheet No. 206








These drawings, plans and specifications and the copyright therein are the property of TRACT CONSULTANTS PTY. LTD. and must not be used, reproduced or copied in whole or in part without the written permission of TRACT CONSULTANTS PTY. LTD.

