

**ITEM 7. TEMPORARY ROAD CLOSURE - STREET EVENT – CITY OF
SYDNEY CHEMICAL CLEANOUT - MACARTHUR STREET ULTIMO**

TRIM RECORD NO: 2015/570676

RECOMMENDATION

It is recommended that the Committee endorse the temporary road closure of westbound traffic in Macarthur Street, Ultimo, between Bay Street and Blackwattle Lane, for the City of Sydney's Chemical Cleanout on Sunday 7 February 2016 from 7.30am to 4pm subject to the following conditions:-

- (A) The Applicant must comply with the temporary road closure conditions as stipulated in Schedule B of this agenda.
- (B) The Applicant must contact Sydney City Police to obtain a separate police permit and to discuss deployment of user pay police for the road closure.
- (C) The Applicant is to obtain a Road Occupancy Licence from the Transport Management Centre prior to commencement of works.
- (D) The Applicant must provide a telephone number of the supervisor responsible for the proposed event and include contact details in the notification letters to be distributed to affected stakeholders.

DECISION

BACKGROUND

The City has applied for the temporary road closure of westbound traffic in Macarthur Street, Ultimo, between Bay Street and Blackwattle Lane, for the City of Sydney's Chemical Cleanout on Sunday 7 February 2016 from 7.30am to 4pm.

COMMENTS

The City's Chemical Cleanout is an annual event that has expanded to require the temporary closure of westbound traffic and traffic detours around Macarthur Street.

Road Closure

- Westbound traffic on Macarthur Street, Ultimo, between Bay Street and Blackwattle Lane, on Sunday 7 February 2016 from 7.30am to 4pm.

There are currently no other approved temporary road closures proposed to take place on the same day.

CONSULTATION

The Applicant will be required to notify affected stakeholders as stipulated in Schedule B.

FINANCIAL





All costs associated with the proposed closure will be borne by the Applicant.


ATTACHMENTS

Temporary Road Closures - Street Event – City Of Sydney Chemical Cleanout - Macarthur Street Ultimo

Hal Dobbins, Zero Waste Coordinator

Legend

-  Bollard
-  Safety Zone
-  Cone
-  Pedestrian Tape

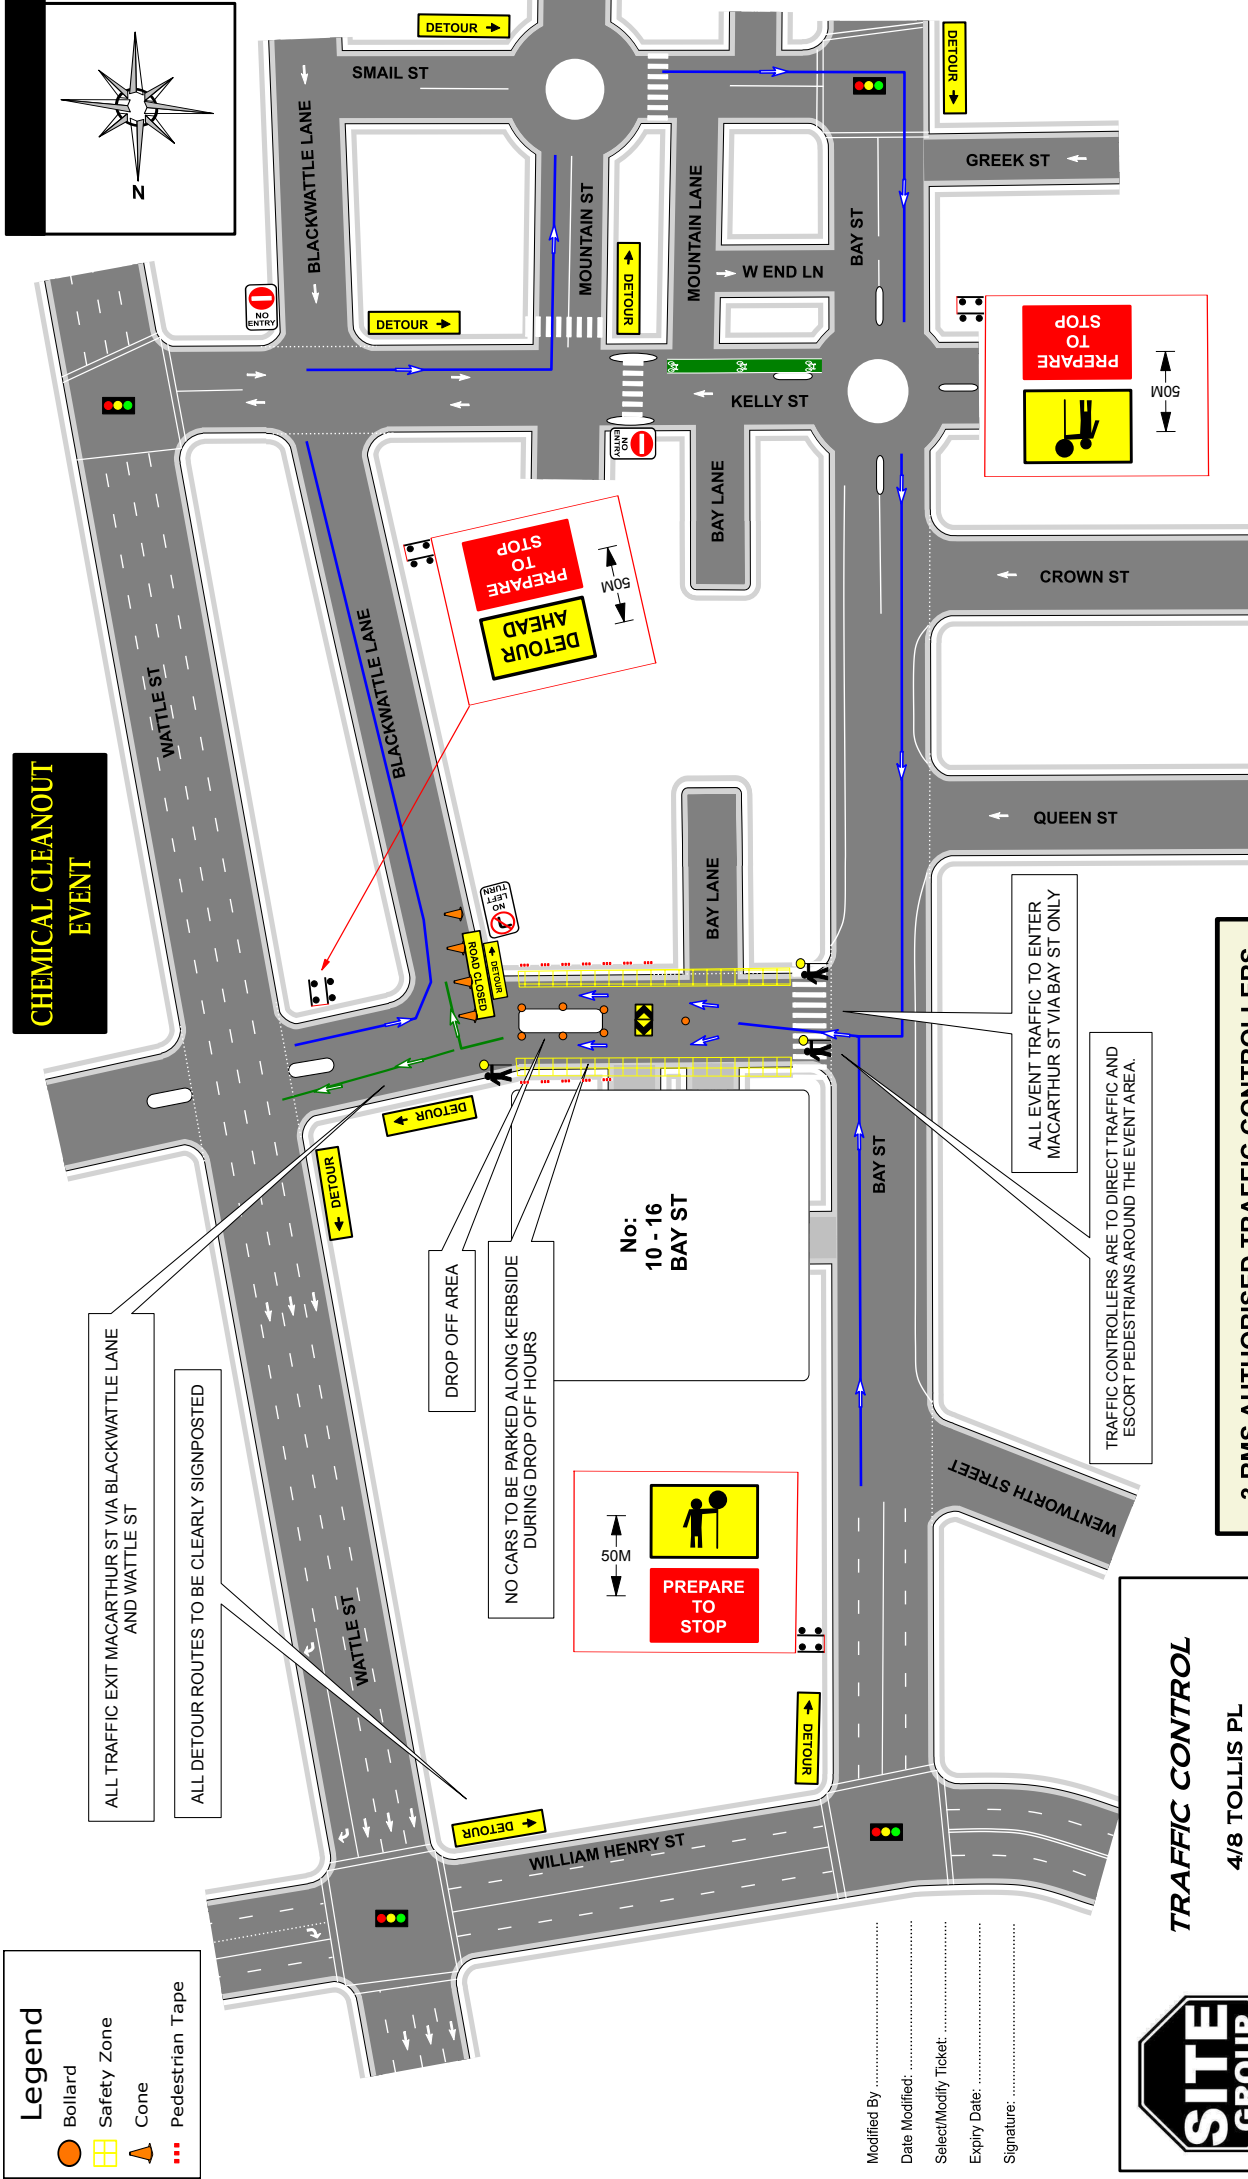

**CHEMICAL CLEANOUT
EVENT**

ALL TRAFFIC EXIT MACARTHUR ST VIA BLACKWATTLE LANE AND WATTLE ST

ALL DETOUR ROUTES TO BE CLEARLY SIGNPOSTED


DROP OFF AREA
NO CARS TO BE PARKED ALONG KERBSIDE DURING DROP OFF HOURS

No: 10 - 16
BAY ST

ALL EVENT TRAFFIC TO ENTER MACARTHUR ST VIA BAY ST ONLY

TRAFFIC CONTROLLERS ARE TO DIRECT TRAFFIC AND ESCORT PEDESTRIANS AROUND THE EVENT AREA.

3 RMS AUTHORISED TRAFFIC CONTROLLERS ARE REQUIRED TO CONTROL THE SAFETY OF WORKERS, MOTORISTS AND PEDESTRIANS



TRAFFIC CONTROL
4/8 TOLLIS PL
SEVEN HILLS NSW 2147
(02) 8603 9899

CITY OF SYDNEY
MACARTHUR STREET, ULTIMO

CLIENT'S NAME: HAL DOBBINS

LOCATION OF WORK: 0438 141 032

ON SITE CONTACT NAME: 5 3 7 3

ON SITE CONTACT NUMBER: PARTIAL ROAD CLOSURE

PLAN No: 2893016985

TYPE OF CLOSURE:

Modified By:
Date Modified:
Select/Modify Ticket:
Expiry Date:
Signature:

(NOT TO SCALE)

Date	Plan Drawn By	Red Ticket Number	Notes	Traffic Cones	Taper Lengths	Signs	Speed of traffic km/h	TCP's beginning of taper	Shrink Taper	Merge Taper	
05/11/2015	Sayed Hashmi	0021037901	*This plan remains the property of Site Group. *This plan is for use only at the site. *This TCP complies with Aust Standard 1742.3 and RTA TCWSM Version 4.	Spacing (60-80km/h) 12m	Merger Taper 20m	"A", "B" or "C" Size Spacing	45	15	0	15	
				Spacing (Over 80km/h) 15m	Lateral Shift Taper Dm	Dm	56-65	30	5	5	60
				Merge Taper (60-80km/h) 9m	Attended STOP/SLOW Dm	Advance Warning Area To Transition Area 2Dm	66-75	N/A	70	70	115
				Lateral Shift (60-80km/h) 12m	Dm = SPEED LIMIT	8 class 4 reflective sign for night work	76-85	60	60	60	130
						86-105	N/A	N/A	N/A	145	
						106	N/A	N/A	N/A	180	

Site Group accepts no liability for the implementation or execution of this TCP unless under taken by authorised Site Group personnel // All TCP's are copyright/property of Site Group and are not transferrable unless authorised by Site Group.

