

ITEM 7. MOBILE CRANES – TEMPORARY ROAD CLOSURES – KENT STREET SYDNEY

TRIM RECORD NO: 2016/511832

RECOMMENDATION

It is recommended that the Committee endorse the temporary road closure of Kent Street, between King and Erskine Streets, Sydney, on Sunday 12 March 2017 from 3am to 11pm, subject to the following conditions:

- (A) The Applicant must comply with the temporary road closure conditions as mentioned in Schedule C of this Agenda.
- (B) The Applicant must comply with any other conditions imposed by City's Construction Regulation Unit.
- (C) The Applicant has indicated Sunday 19 March 2017 as an alternative date for the above work as a contingency for inclement weather.
- (D) The Applicant must contact Sydney City Police to obtain a separate police permit and to discuss deployment of user pay police for the road closure.
- (E) The Applicant is to obtain a Road Occupancy Licence from the Transport Management Centre prior to commencement of works.
- (F) If the above closure dates conflict with any works associated with the CBD and South East Light Rail (CSELR) project, Sydney City Centre Access Strategy (SCCAS) or any other major works or special events, they may be changed to new dates in consultation with the Transport Management Centre and the Sydney City Police.
- (G) The Applicant must provide a telephone number of the supervisor responsible for the proposed closure and include contact details in the notification letters to be distributed to affected stakeholders.
- (H) The Applicant must contact Sydney Buses and arrange and pay for the rerouting of bus services around the closure, the temporary relocation of bus stops and any additional staff required.

VOTING MEMBERS FOR THIS ITEM

<i>Voting Members</i>	<i>Support</i>	<i>Object</i>
City of Sydney		
Roads and Maritime Services		
NSW Police – Sydney City		
Representative for the Member for Sydney		

DECISION

BACKGROUND

Marr Contracting Pty Ltd has applied for the temporary road closure of Kent Street, between King and Erskine Streets, Sydney, on Sunday 12 March 2017 from 3am to 11pm.

COMMENTS

The proposed temporary road closure is required to allow a mobile crane to install a tower crane at 272 Kent Street, Sydney.

The Applicant has provided a site-specific Traffic Control Plan (TCP) that includes details of barricades, signs, flagmen and other traffic devices to implement the proposed road closure.

There are currently no other approved temporary road closures proposed to take place on the same day in close proximity of this closure.

The temporary road closure will not affect any other properties, as local access will be provided at all times and alternative access routes are available nearby.

A Traffic Management Plan (TMP) for the temporary road closure was approved by Roads and Maritime Services (RMS) on 19 January 2017.

CONSULTATION

The Applicant will be required to notify affected stakeholders as stipulated in Schedule C.



FINANCIAL

All costs associated with the proposed closure will be borne by the Applicant.

ATTACHMENTS

Mobile Cranes – Temporary Road Closures – Kent Street Sydney

Ajay Nayyar, Traffic Works Coordinator

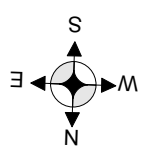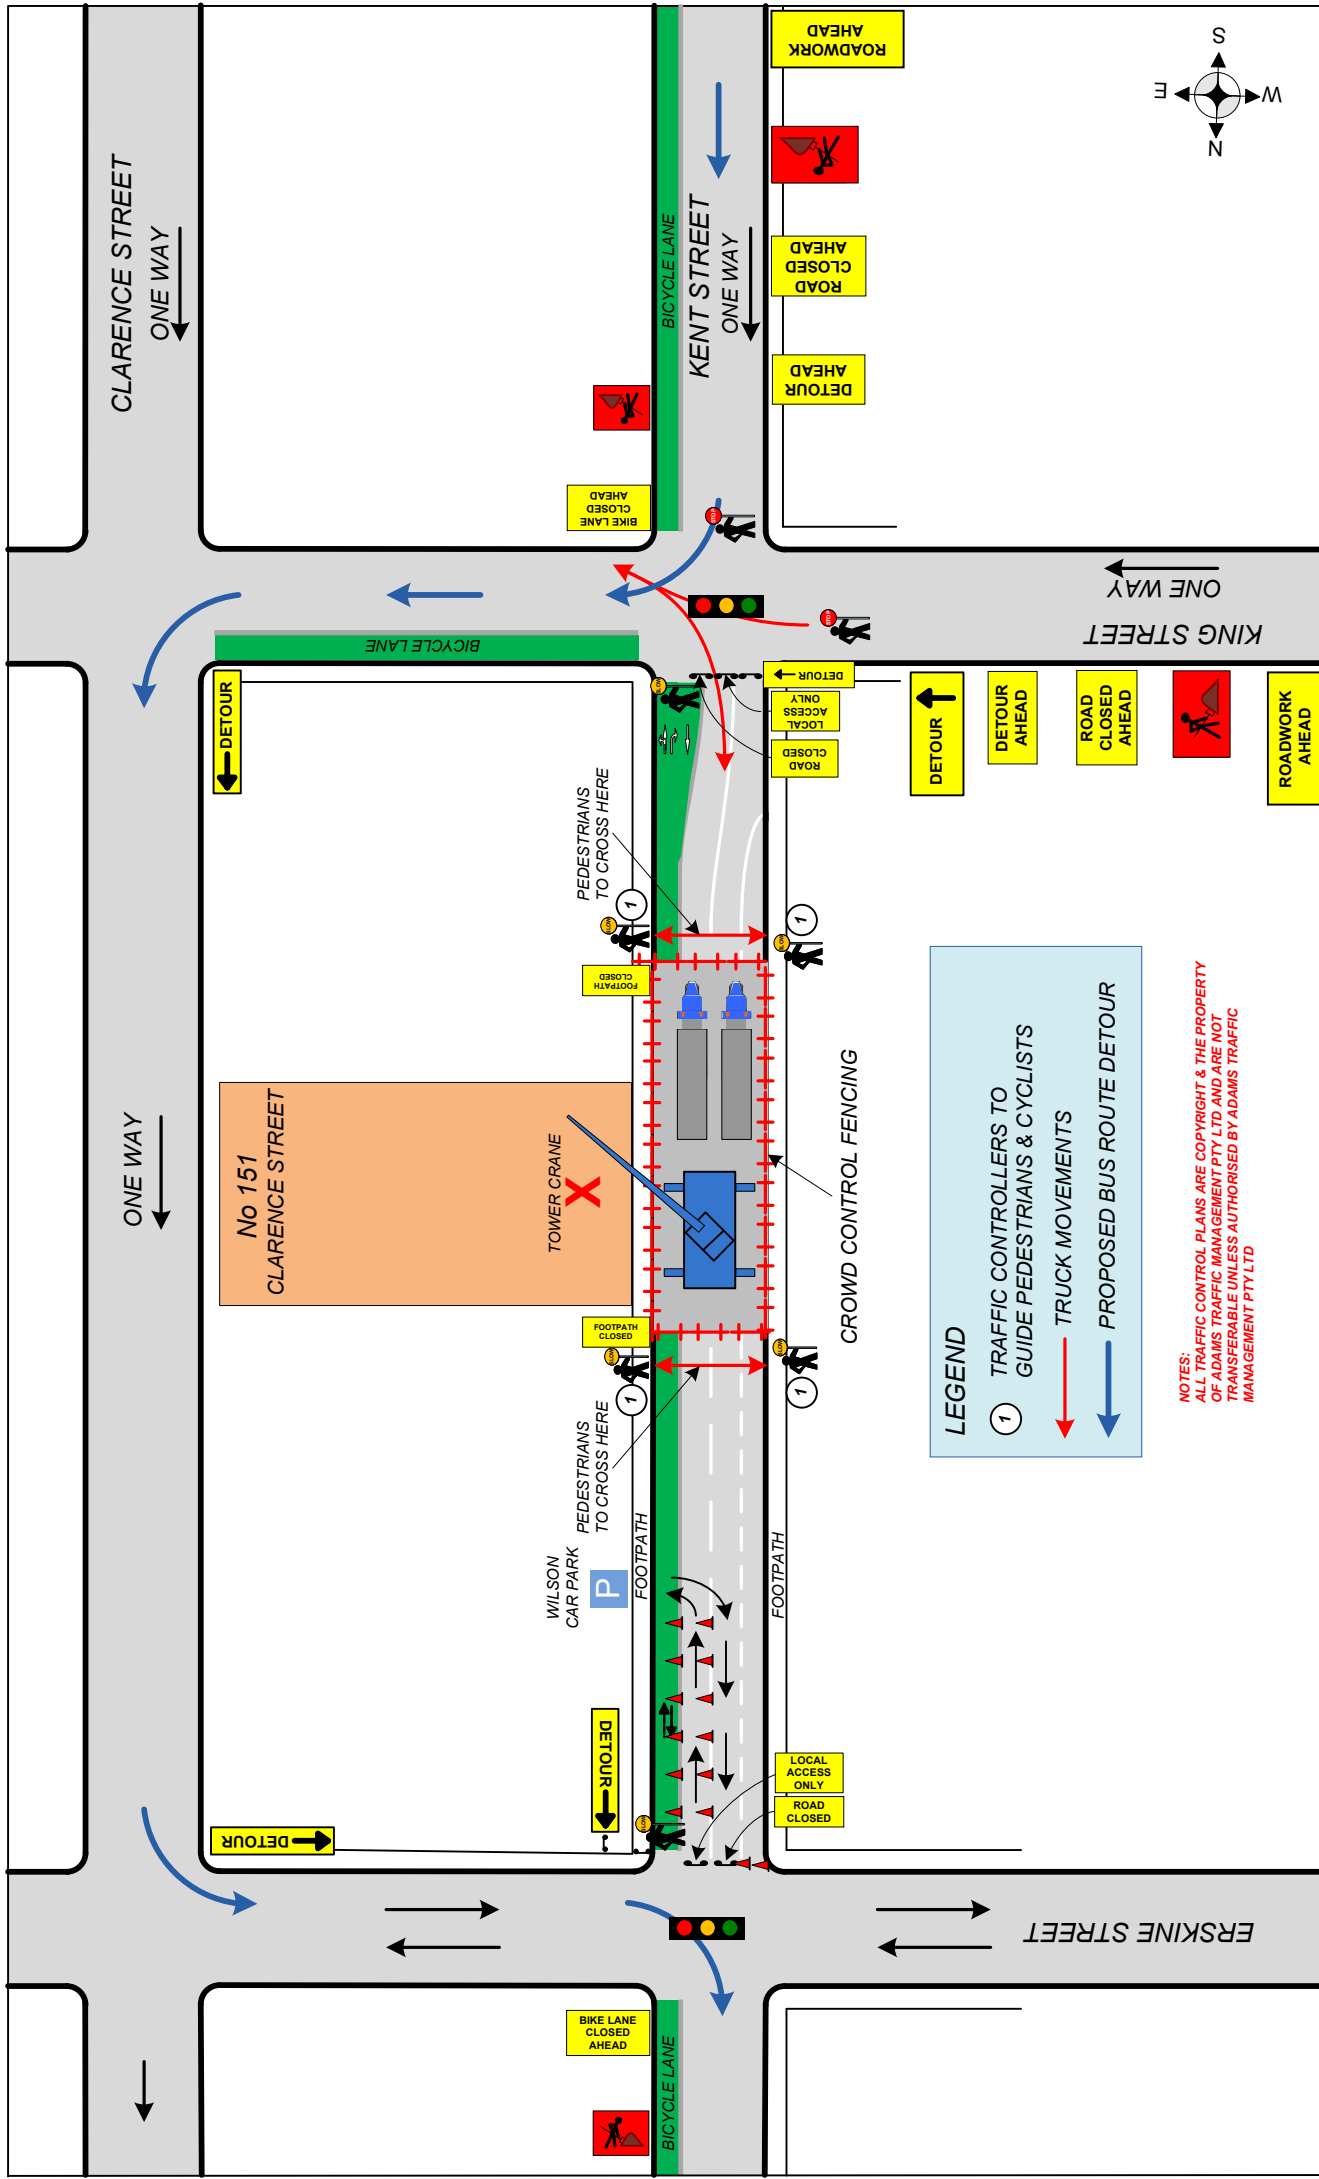

Drawn by:	E.P. Gasser	NOT TO SCALE	
RMS No:	2243016735		
Exp. Date:	20/09/2017	UBD Ref	236 C9
Signed by:		TCP No	5062
Date:	12/10/16		

NOTE: This traffic control plan is drawn to AS 1742.3 and the RMS worksite manual for traffic control at work sites and is to be implemented as such. This TCP can be altered on site, & must be dated & signed by an RMS accredited person, who then becomes responsible for the implementation of the changed TCP.

Approach Speeds = up to 50KM Day/Night - Class 1 Signs to be used
All Personnel to wear Hi Vis Clothing, Cone Spacing 5M in Taper
Vehicles to park within the worksite
RMS certified Traffic Controllers to be employed

NOTE: Distances between signs to be equal to posted speed limit in metres

MARR CONTRACTING
151 CLARENCE STREET
SYDNEY

ADAMS TRAFFIC MANAGEMENT

127 Hoyle Ave, Castle Hill NSW 2154
Email: david@adamstraffic.com.au
Email: kerrye@adamstraffic.com.au
David 0415 475 742 | Fax: 9899 3304
Kerrye 0415 925 861 | 0402 420 164
Ph.: 1800 330 378
Website: adamstraffic.com.au

