

**NOTES**




LEGEND

- CONNECTIONS LINE UNDER
- ELECTRICITY LINE UNDER
- WATER LINE UNDER


CLIENT:  
 ONE INVESTMENT MANAGEMENT  
 C/O FORTIUS FUNDS MANAGEMENT  
 LEVEL 4, 88 PHILIP STREET, SYDNEY

DETAIL SURVEY  












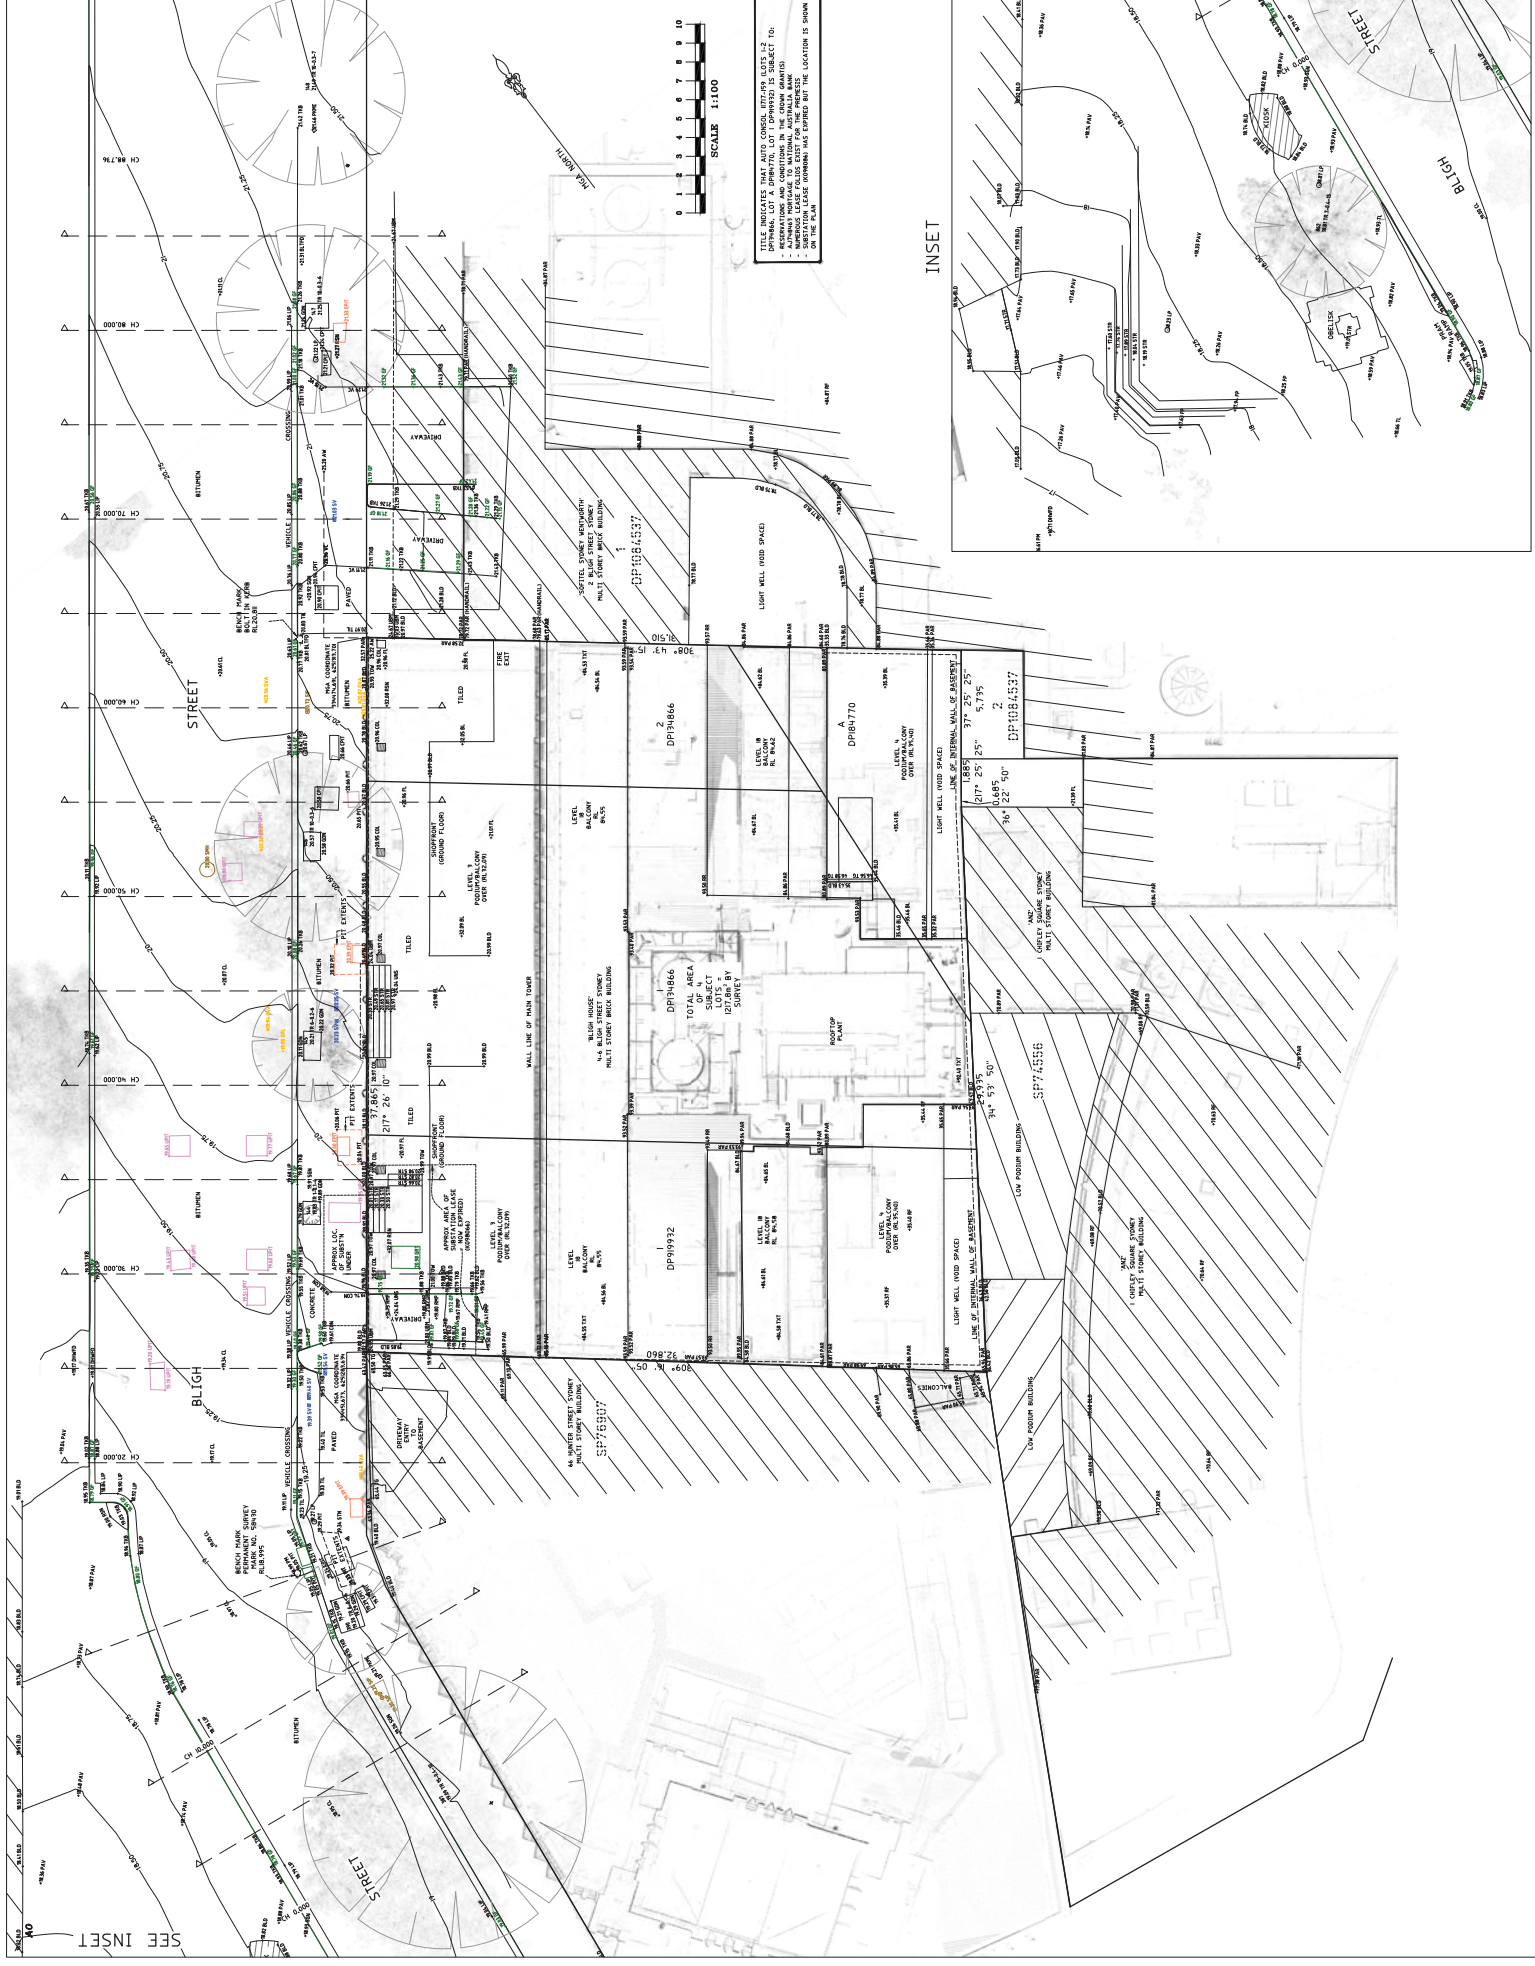



**INSET**

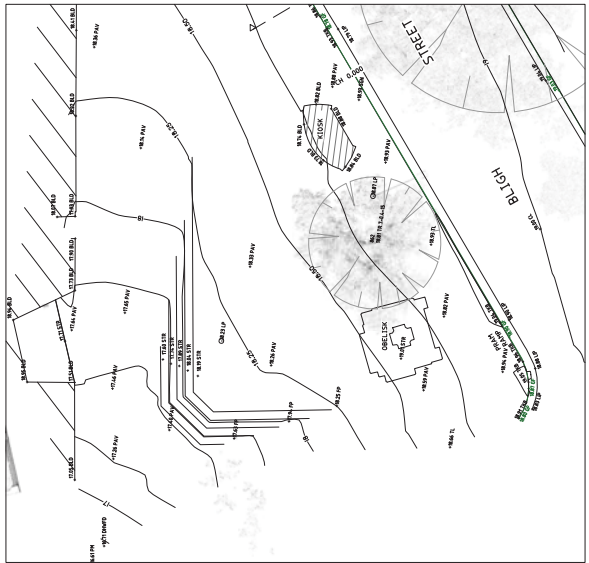


SEE INSET

LOCATION OF SERVICES

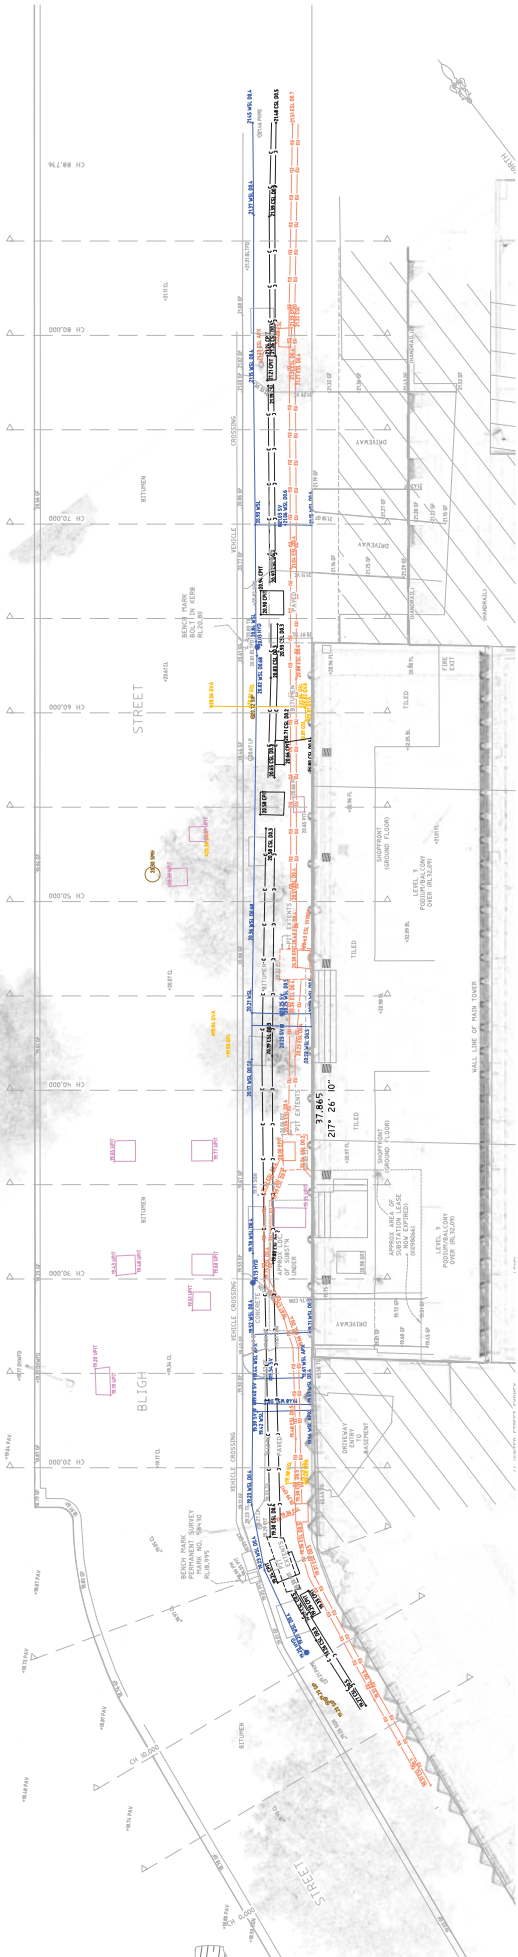

LONGSECTION - 1M OFFSET TO BOUNDARY

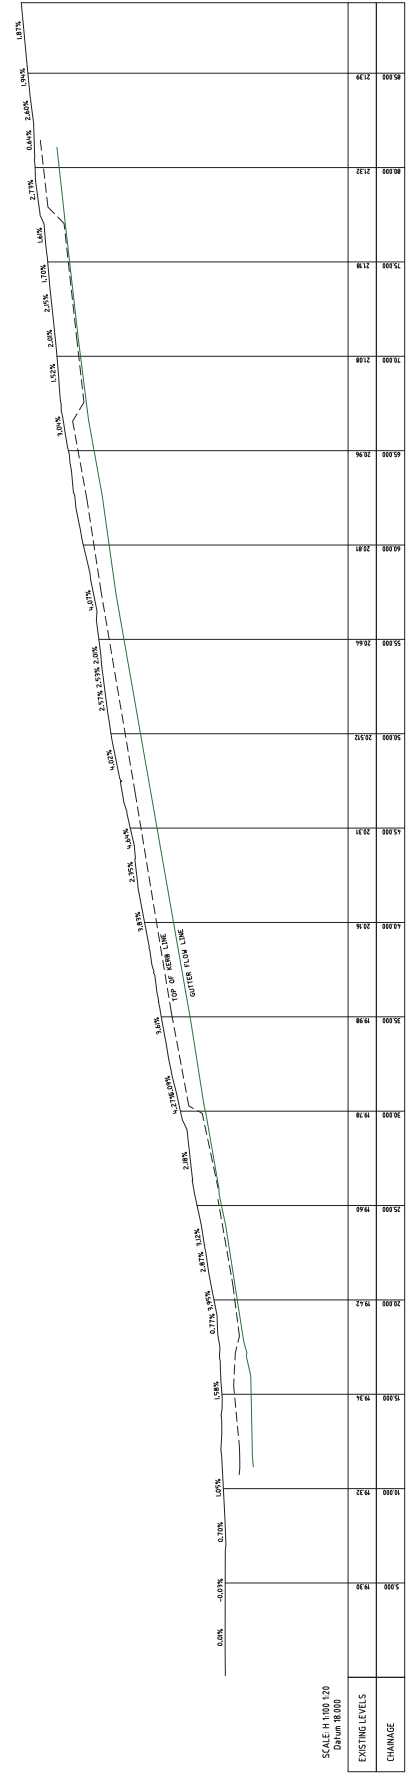

ALIGNMENT - 1M OFFSET TO BOUNDARY LINE LONG SECTION


EXISTING LEVELS	CHANGE

NOTES

- 5. GAS PIPE UNDER
- 6. ...

VERTICAL DATUM: ...

CLIENT: ONE INVESTMENT MANAGEMENT  
C/O FORTIUS FUNDS MANAGEMENT

LEVEL 4, 88 PHILLIP STREET, SYD

DETAIL SURVEY


















SHOWING...  

C.M.S. Surveyors Pty Limited

SYDNEY, AUSTRALIA

DESIGNED BY	DR
CHECKED BY	DR
SCALE	AS SHOWN
DATE OF SURVEY	27/06/21
DATE OF DRAWING	27/06/21
CAD FILE	158714B.dwg
ISSUE	1

FOOTPATH CROSS SECTIONS  
SCALE - H=H:100 V=1:20

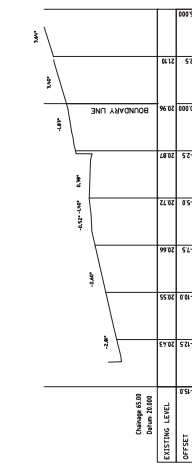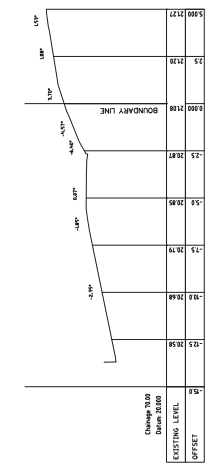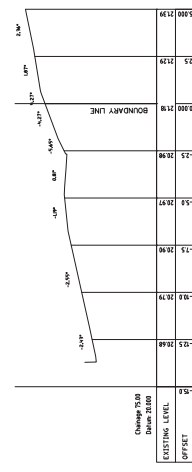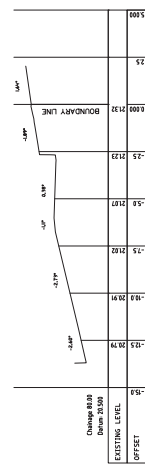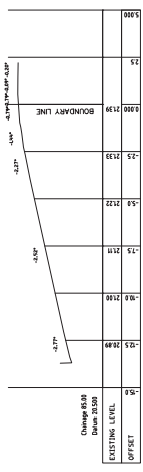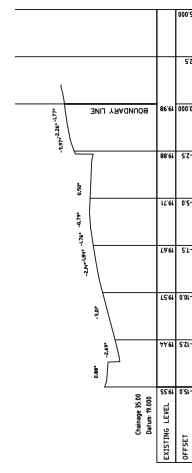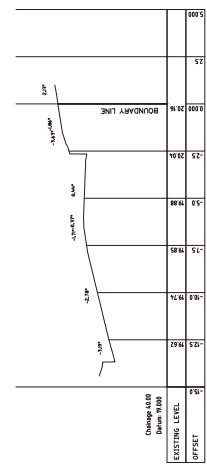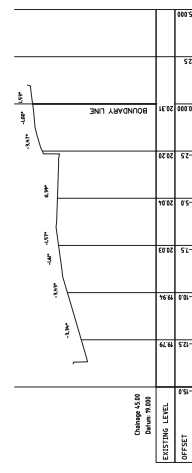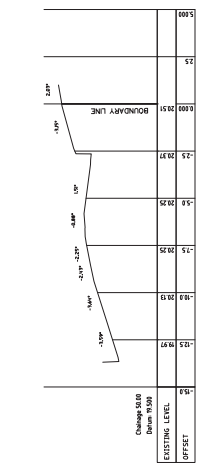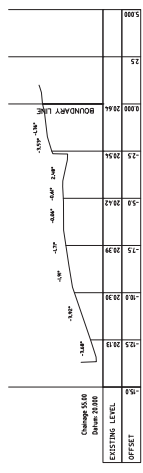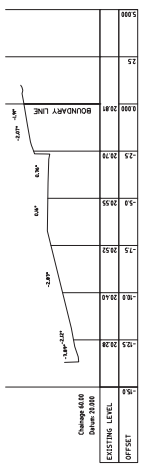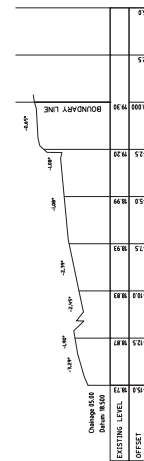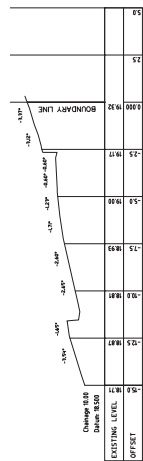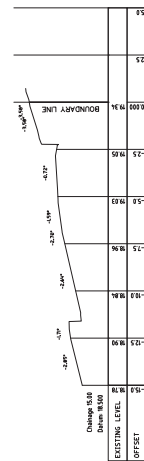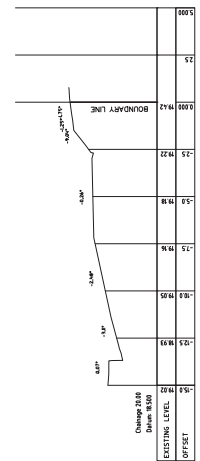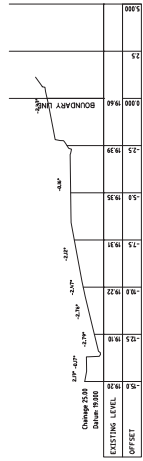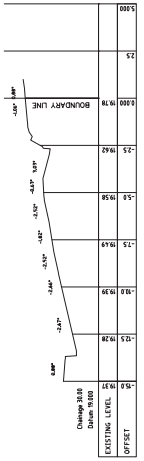

CO-ORDINATE SYSTEM: SEE NOTE

VERTICAL DATUM:  
DAIHOI: AUSTRALIAN HEIGHT DATUM (AHD)  













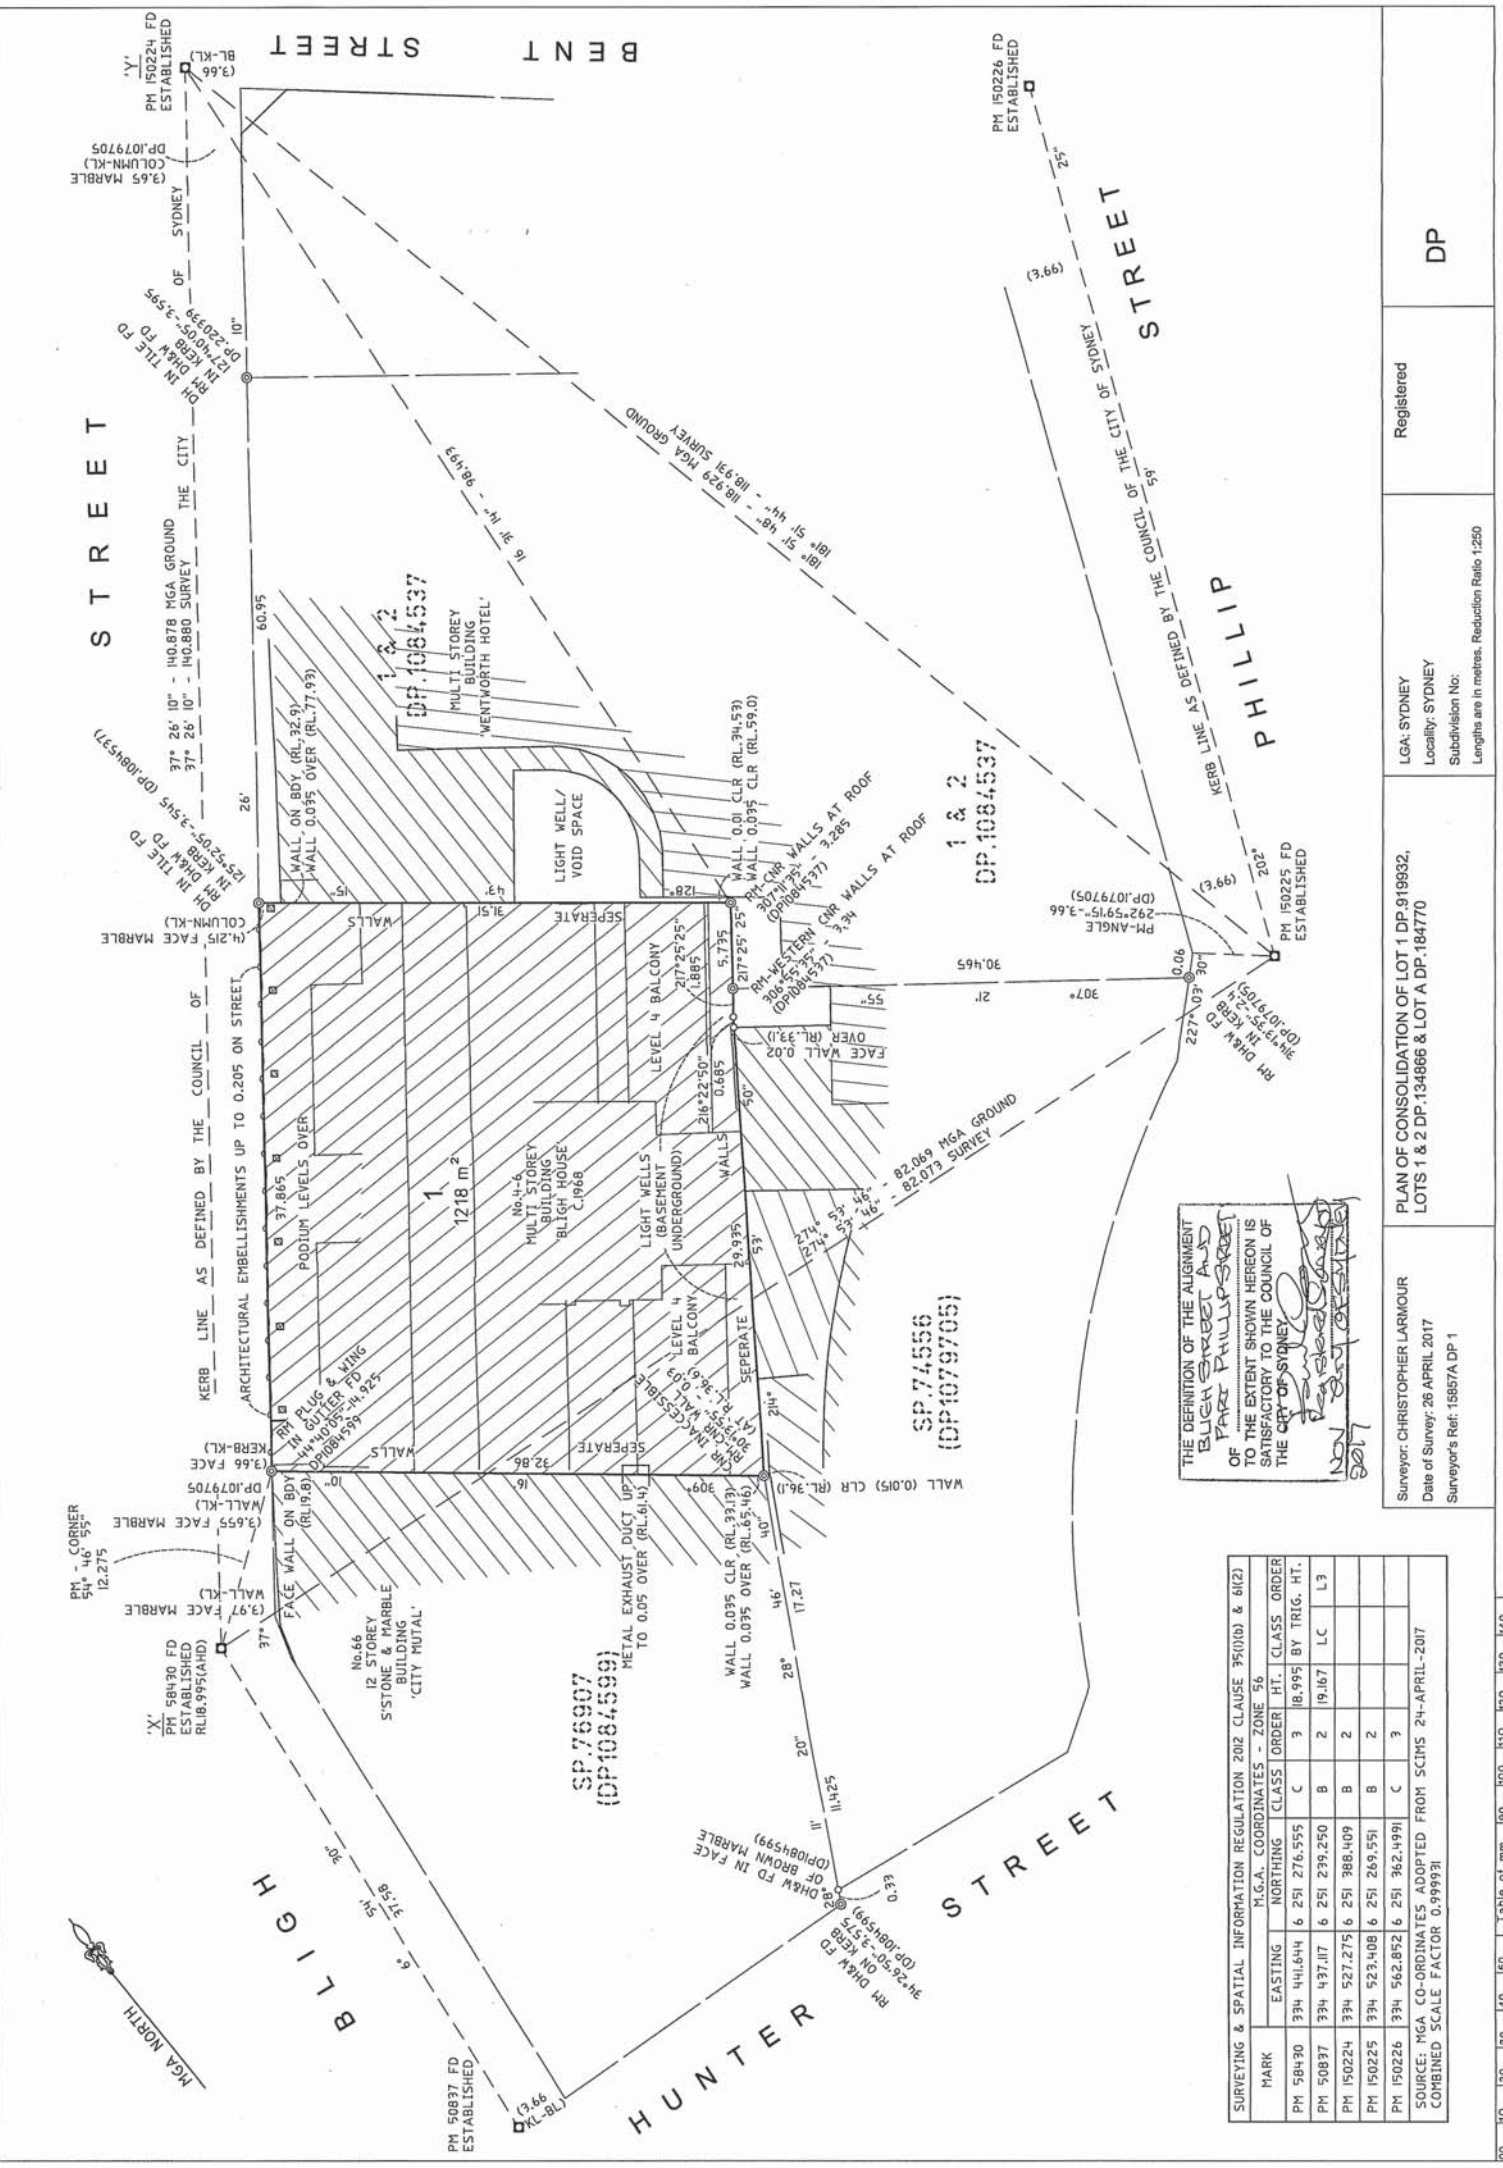

THE DEFINITION OF THE ALIGNMENT OF BLIGH STREET AND PHILLIP STREET TO THE EXTENT SHOWN HEREON IS SATISFACTORY TO THE COUNCIL OF THE CITY OF SYDNEY.

*Christopher Larmour*  
 Non-Ordinary Resolution  
 2017

SURVEYING & SPATIAL INFORMATION REGULATION 2012 CLAUSE 35(1)(D) & 6(2)

MARK	M.G.A. COORDINATES - ZONE 56		
	EASTING	NORTHING	CLASS ORDER
PM 58430	334 441.644	6 251 276.555	C 3 (8.995) BY TRIG. HT.
PM 50837	334 437.117	6 251 239.250	B 2 (9.167) LC L3
PM 150224	334 527.275	6 251 388.409	B 2
PM 150225	334 523.408	6 251 269.551	B 2
PM 150226	334 562.852	6 251 362.499	C 3

SOURCE: MGA CO-ORDINATES ADOPTED FROM SCIMS 24-APRIL-2017  
 COMBINED SCALE FACTOR 0.99993

Surveyor: CHRISTOPHER LARMOUR  
 Date of Survey: 26 APRIL 2017  
 Surveyor's Ref: 15857A DP 1

Registered

LGA: SYDNEY  
 Locality: SYDNEY  
 Subdivision No:  
 Lengths are in metres. Reduction Ratio 1:250

PLAN OF CONSOLIDATION OF LOT 1 DP.919932,  
 LOTS 1 & 2 DP.134866 & LOT A DP.184770

DP