


Attachment A

Selected Drawings

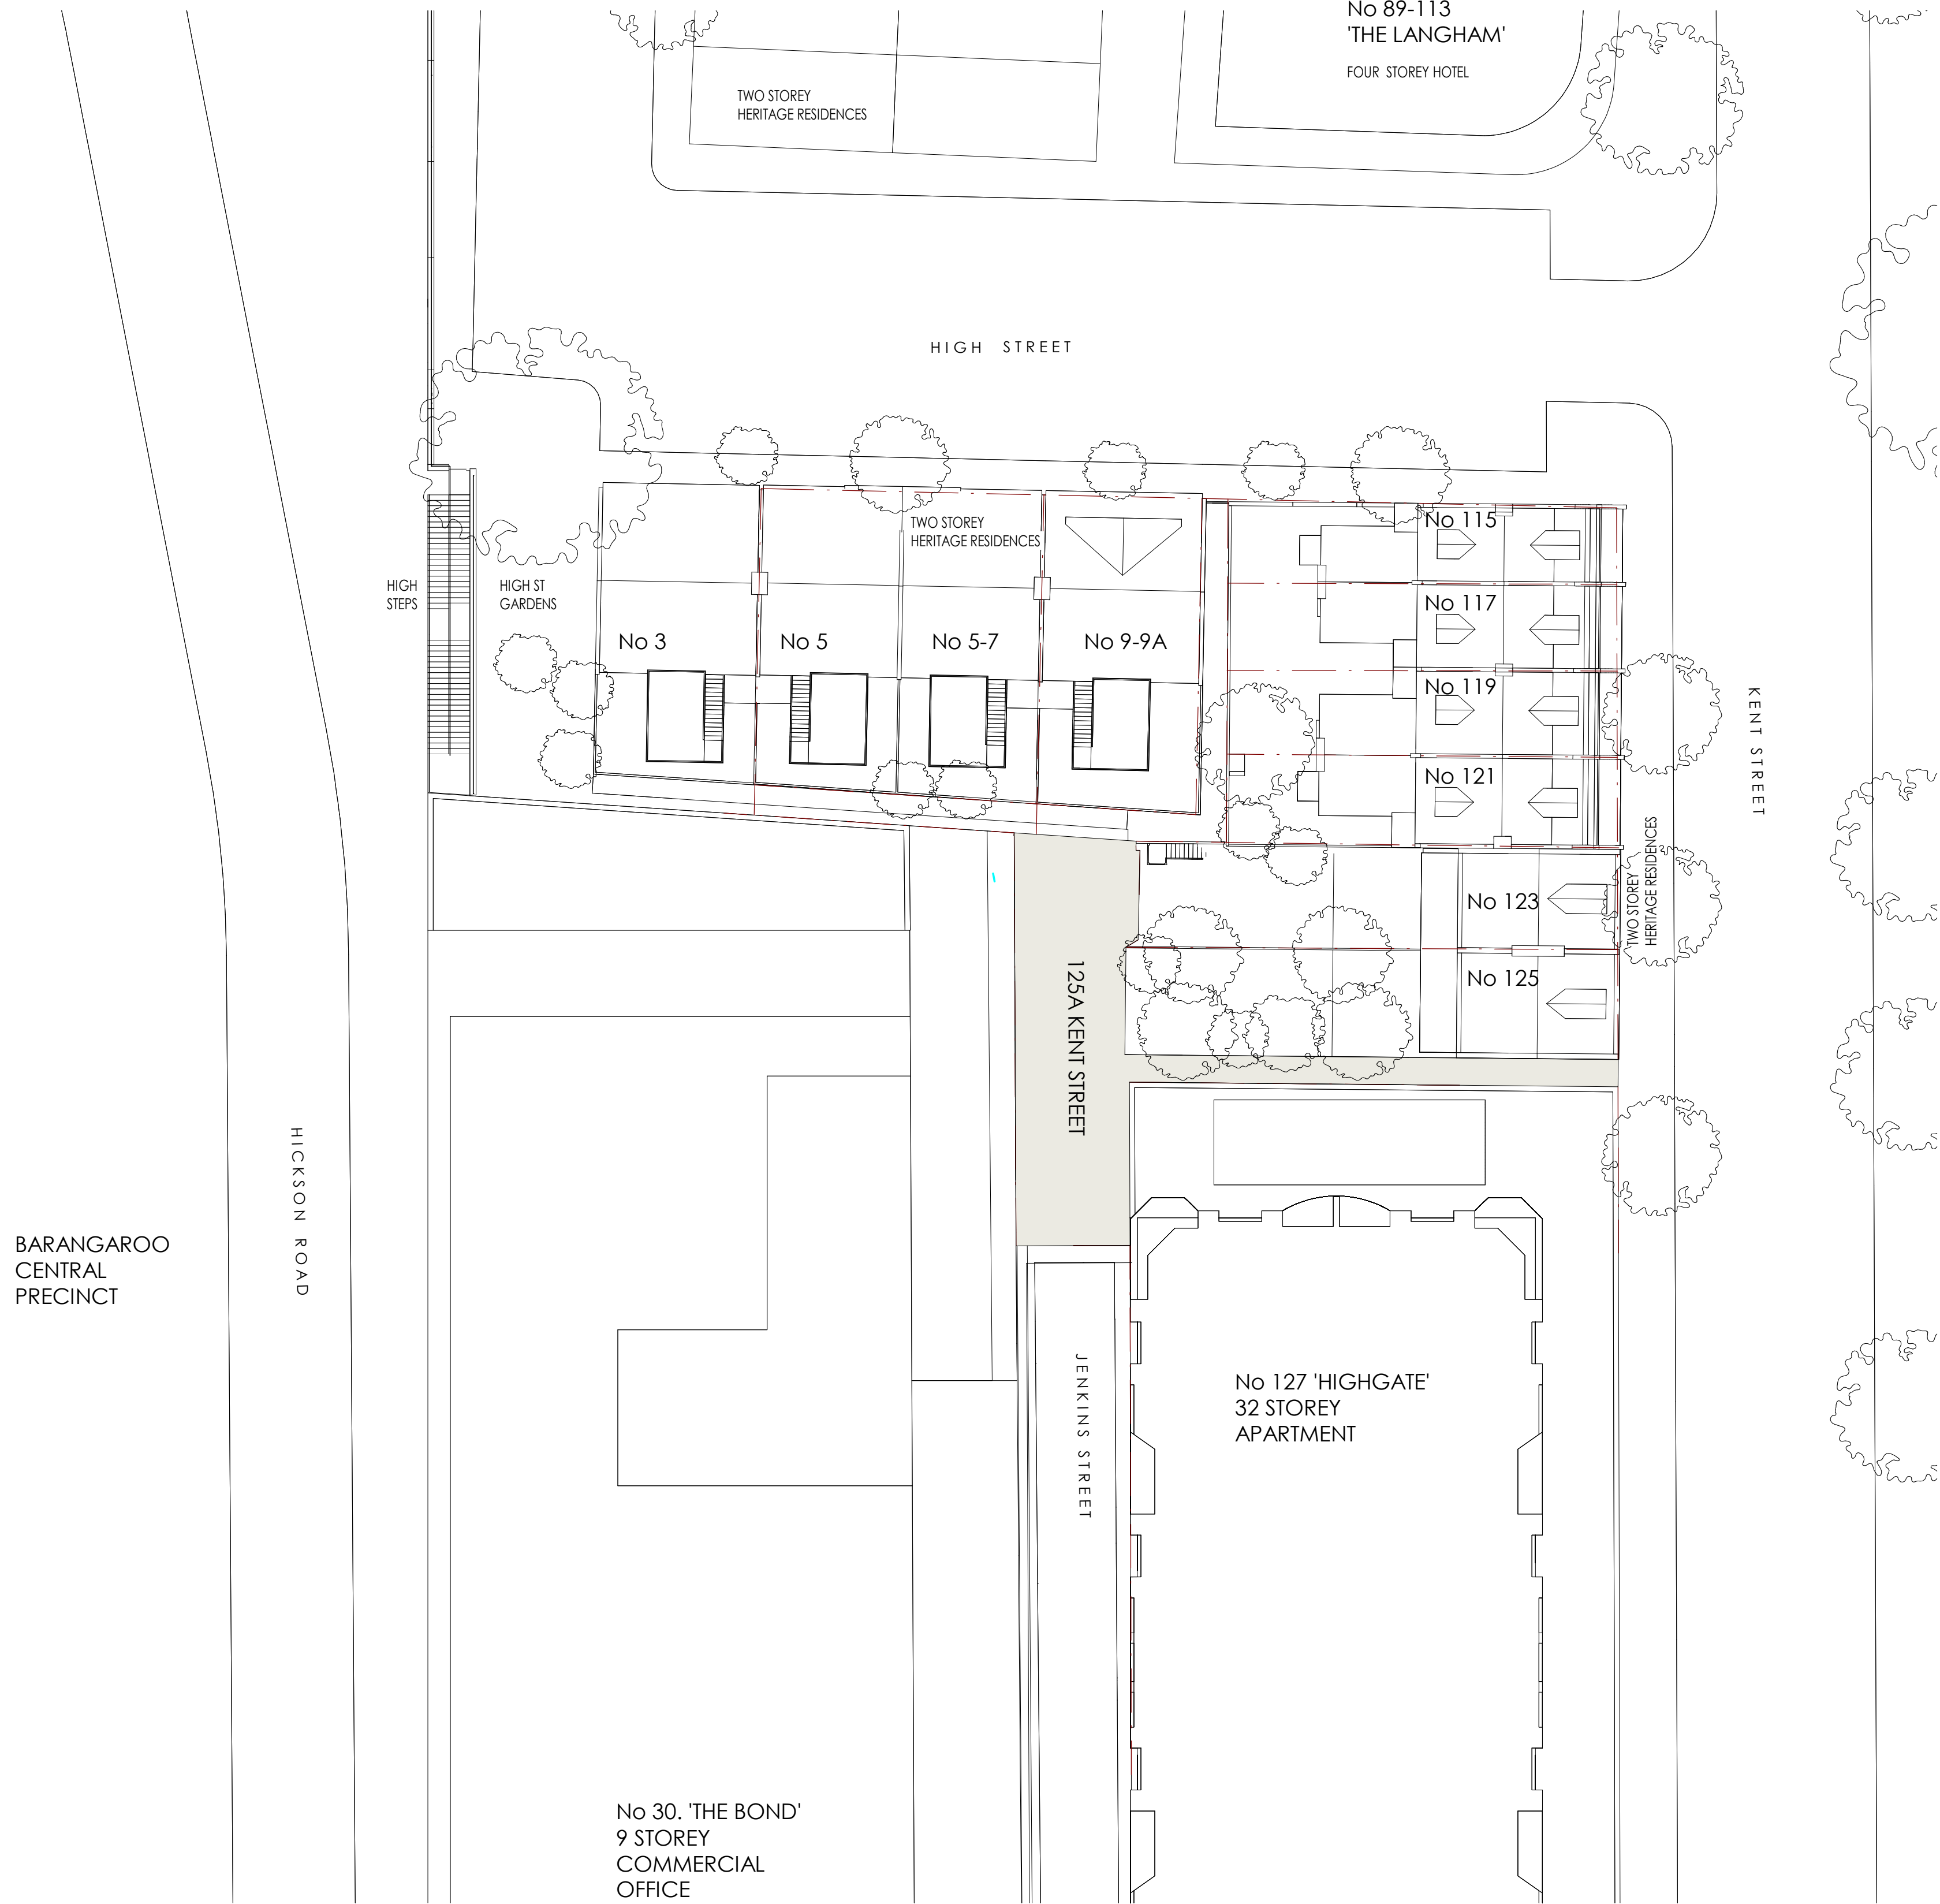

- NOTES:**
- 1. In accepting and utilising this document, the recipient agrees that Cortese Associates retains all common law, statutory law and other rights including copyright and intellectual property rights.
 - 2. The recipient agrees not to use this document for any other purpose than its intended use and to waive all claims and indemnify Cortese Associates for all loss resulting from unauthorised use.
 - 3. Do not scale drawings. Refer to dimensions given.
 - 4. All dimensions to be verified on site before proceeding.
 - 5. Cortese Associates shall be notified of any discrepancies.
 - 6. Any areas indicated on this sheet are approximate and indicative only.

C	Issued For DA	04.08.25	MC
B	Issued For Information	25.06.25	MC
A	For Client Review	11.06.25	MC
REV	DESCRIPTION	DATE	BY
DRN	CHK	APP	

SCALE BAR:
0 1000 2000 5000
SCALE: 1:100

NORTH:

Cortese
Cortese Associates Pty Ltd
ABN 25 677 415 002
NSW Nominated Architect Andrew Cortese 6652
Suite 3 Level 32 1 Market Street
Sydney NSW 2000
E info@corteseassociates.ac


CLIENT:
JEFFREY INTERNATIONAL PTY LTD

PROJECT:
125A KENT STREET - MILLERS POINT

DRAWING TITLE:


SITE PLAN

PROJECT NO: 90022	SCALE AT A1: 1 : 250
DRAWING NO: A0.10	REV: C

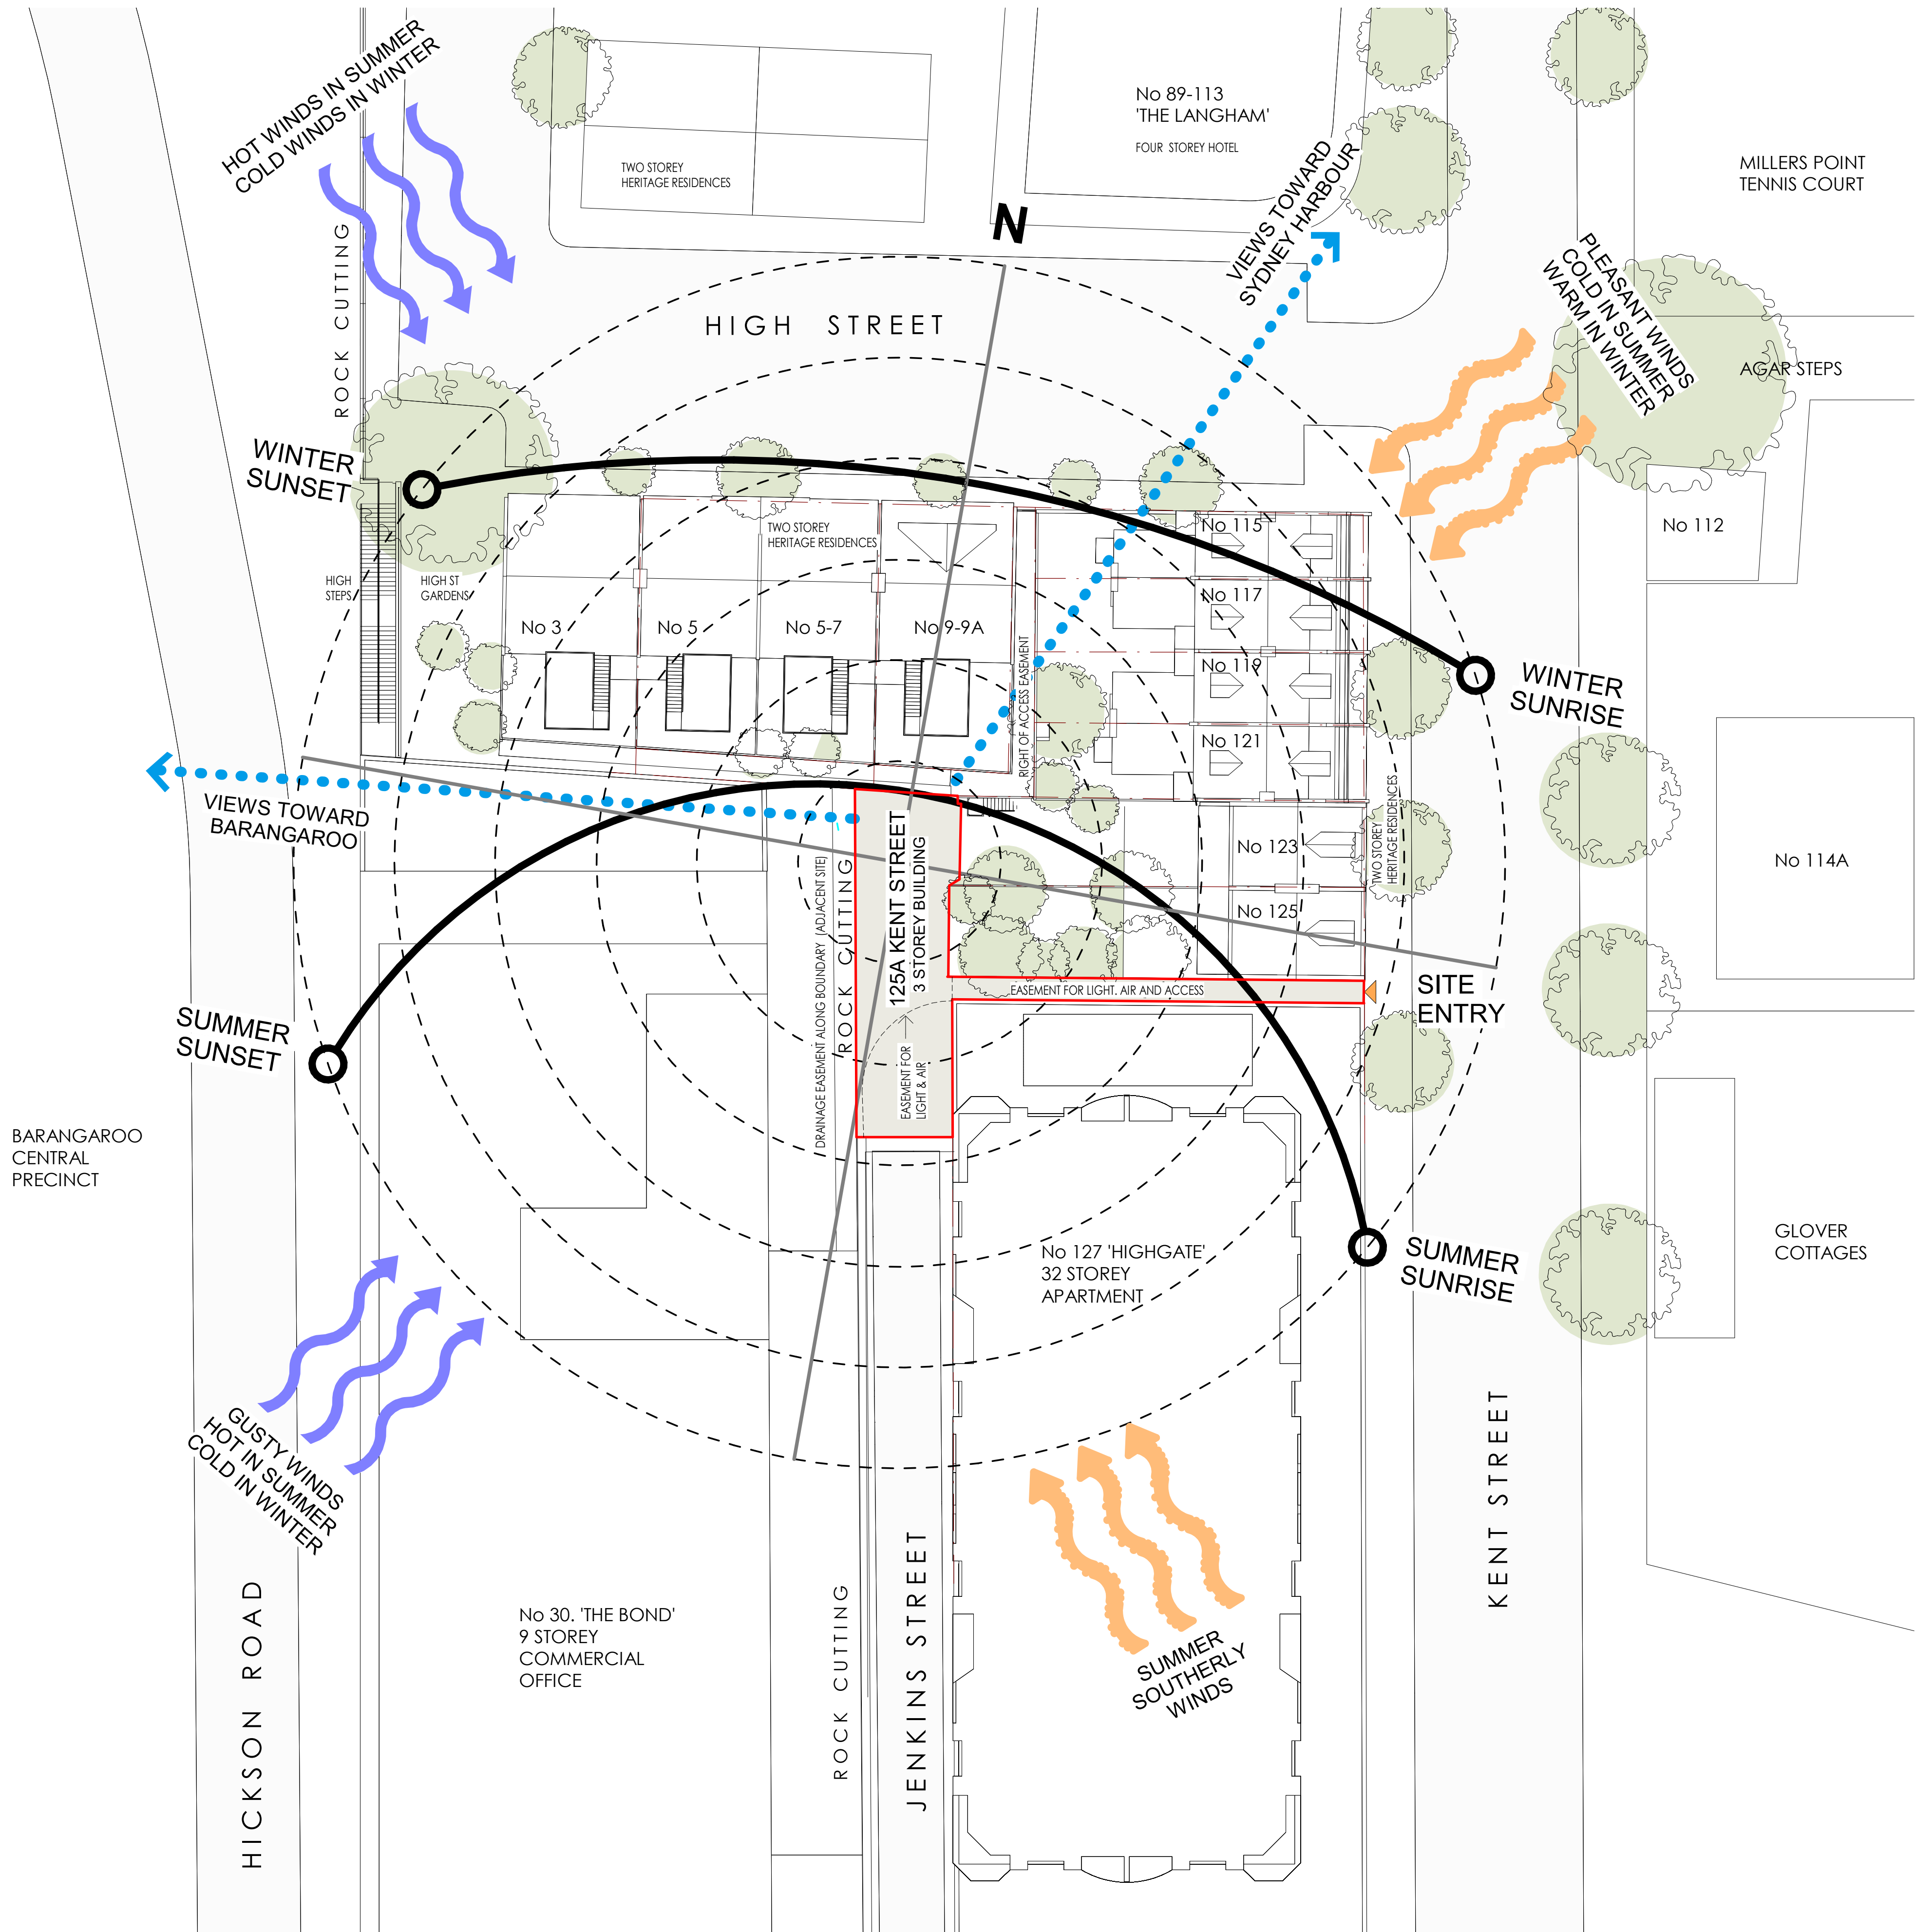

- NOTES:
1. In accepting and utilising this document, the recipient agrees that Cortese Associates retains all common law, statutory law and other rights including copyright and intellectual property rights.
 2. The recipient agrees not to use this document for any other purpose than its intended use and to waive all claims and indemnify Cortese Associates for all loss resulting from unauthorised use.
 3. Do not scale drawings. Refer to dimensions given.
 4. All dimensions to be verified on site before proceeding.
 5. Cortese Associates shall be notified of any discrepancies.
 6. Any areas indicated on this sheet are approximate and indicative only.

C	Issued For DA	04.08.25	MC
REV	DESCRIPTION	DATE	BY
DRN	CHK	APP	

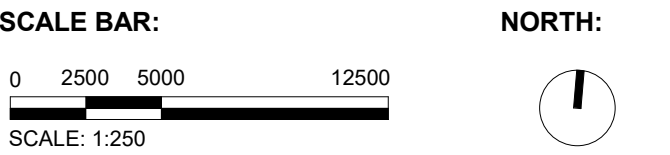

Cortese

Cortese Associates Pty Ltd
ABN 25 677 415 002
NSW Nominated Architect Andrew Cortese 6652
Suite 3 Level 32 1 Market Street
Sydney NSW 2000
E info@corteseassociates.ac

CLIENT:
JEFFREY INTERNATIONAL PTY LTD

PROJECT:
125A KENT STREET - MILLERS POINT


DRAWING TITLE:
SITE ANALYSIS

PROJECT NO:
90022

SCALE AT A1:
1 : 250

DRAWING NO:
A0.20

REV:
C

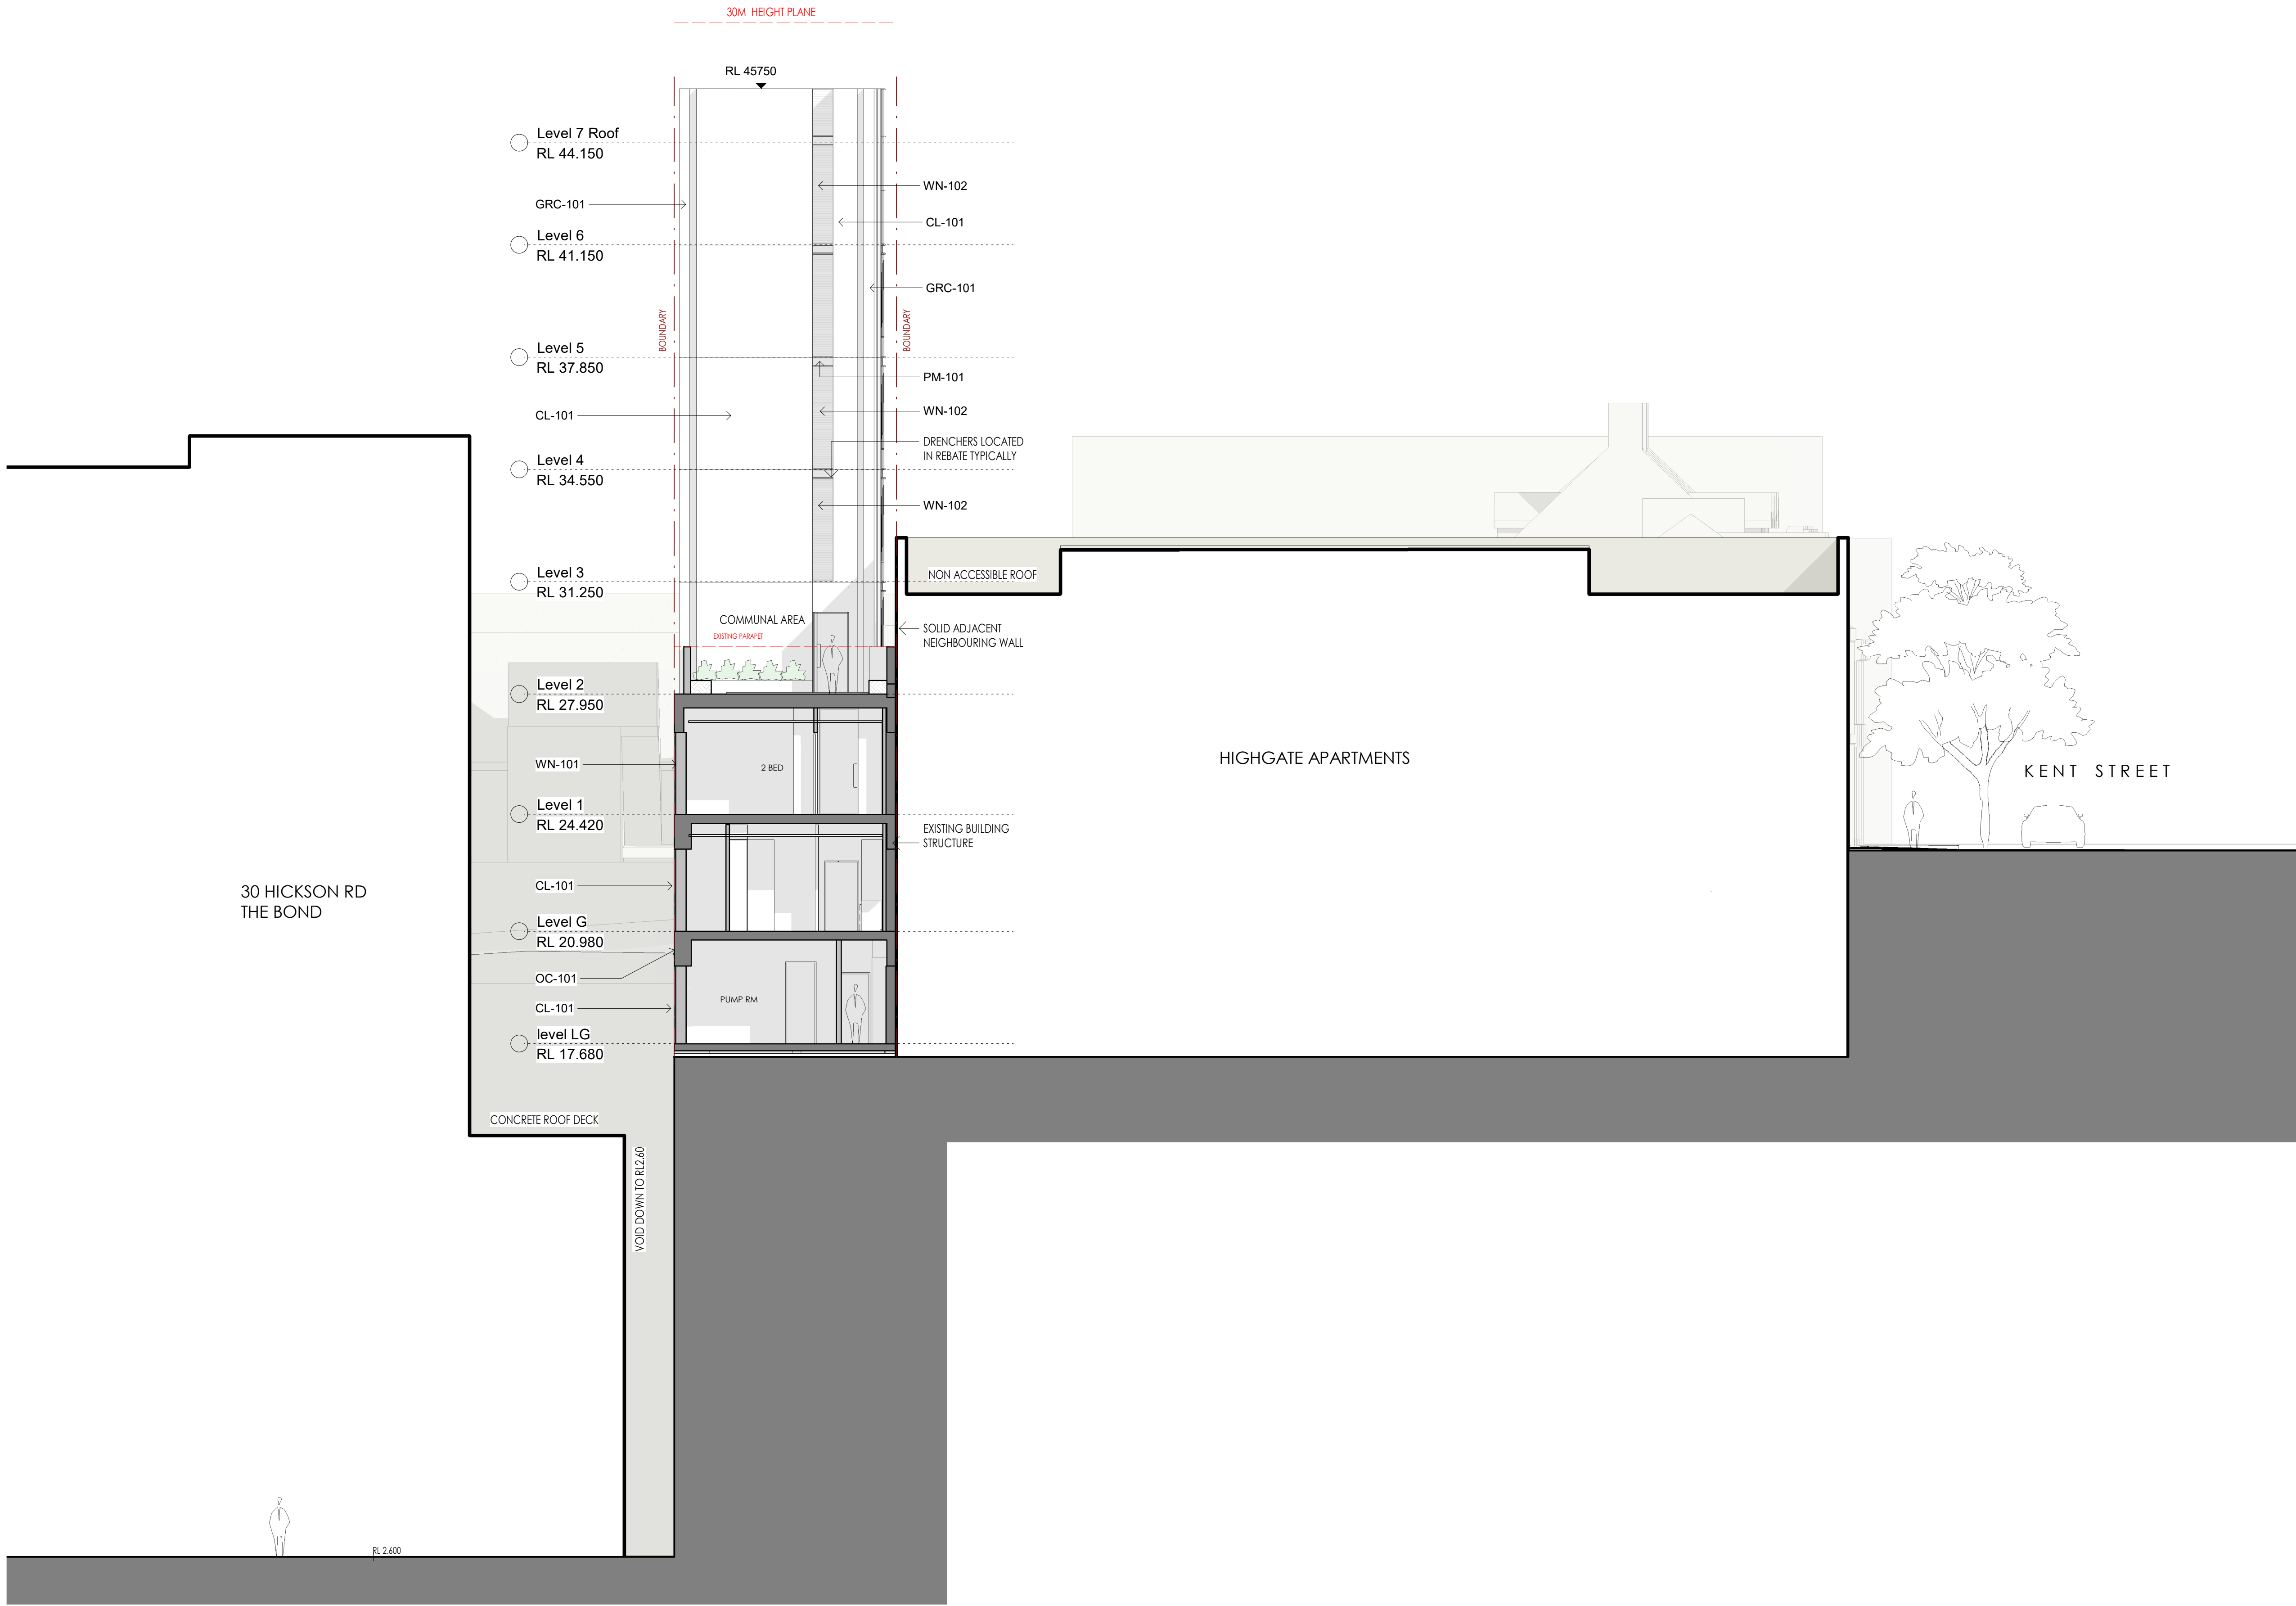

- NOTES:**
1. In accepting and utilising this document, the recipient agrees that Cortese Associates retains all common law, statutory law and other rights including copyright and intellectual property rights.
 2. The recipient agrees not to use this document for any other purpose than its intended use and to waive all claims and indemnify Cortese Associates for all loss resulting from unauthorised use.
 3. Do not scale drawings. Refer to dimensions given.
 4. All dimensions to be verified on site before proceeding.
 5. Cortese Associates shall be notified of any discrepancies.
 6. Any areas indicated on this sheet are approximate and indicative only.


FINISHES LEGEND

WINDOWS		
WN-101	ALUMINIUM FRAMED DOUBLE GLAZING - DARK BRONZE ANODISED	
WN-102	- OKALUX SYSTEM WITH PRIVACY BLADE INTERLAYER ALUMINIUM FRAMED SINGLE GLAZING - DARK BRONZE ANODISED	
WALLS AND CLADDING		
OC-101	OFF FORM CONCRETE	- MINERAL SILICATE STAIN
CL-101	METAL CLADDING	- ANODISED DARK BRONZE
GRC-101	GLASS REINFORCED CONCRETE	- SANDSTONE FINISH
PAVERS		
PV-101	METAL CLADDING	- DARK BRONZE ANODISED
SCREENS		
SC-101	PREFINISHED METAL	- DARK BRONZE ANODISED
MISCELLANEOUS		
PF-101	PAINT FINISH	- TO MATCH CLADDING - DARK BRONZE
PM-101	PREFINISHED METAL	- TO MATCH CLADDING - DARK BRONZE

C	Issued For DA	04.08.25	MC
B	Issued For Information	25.06.25	MC
REV	DESCRIPTION	DATE	BY
DRN	CHK	APP	
SCALE BAR:			
0	1000	2000	5000
SCALE: 1:100			

Cortese

Cortese Associates Pty Ltd
ABN 25 677 415 002
NSW Nominated Architect Andrew Cortese 6652
Suite 3 Level 32 1 Market Street
Sydney NSW 2000

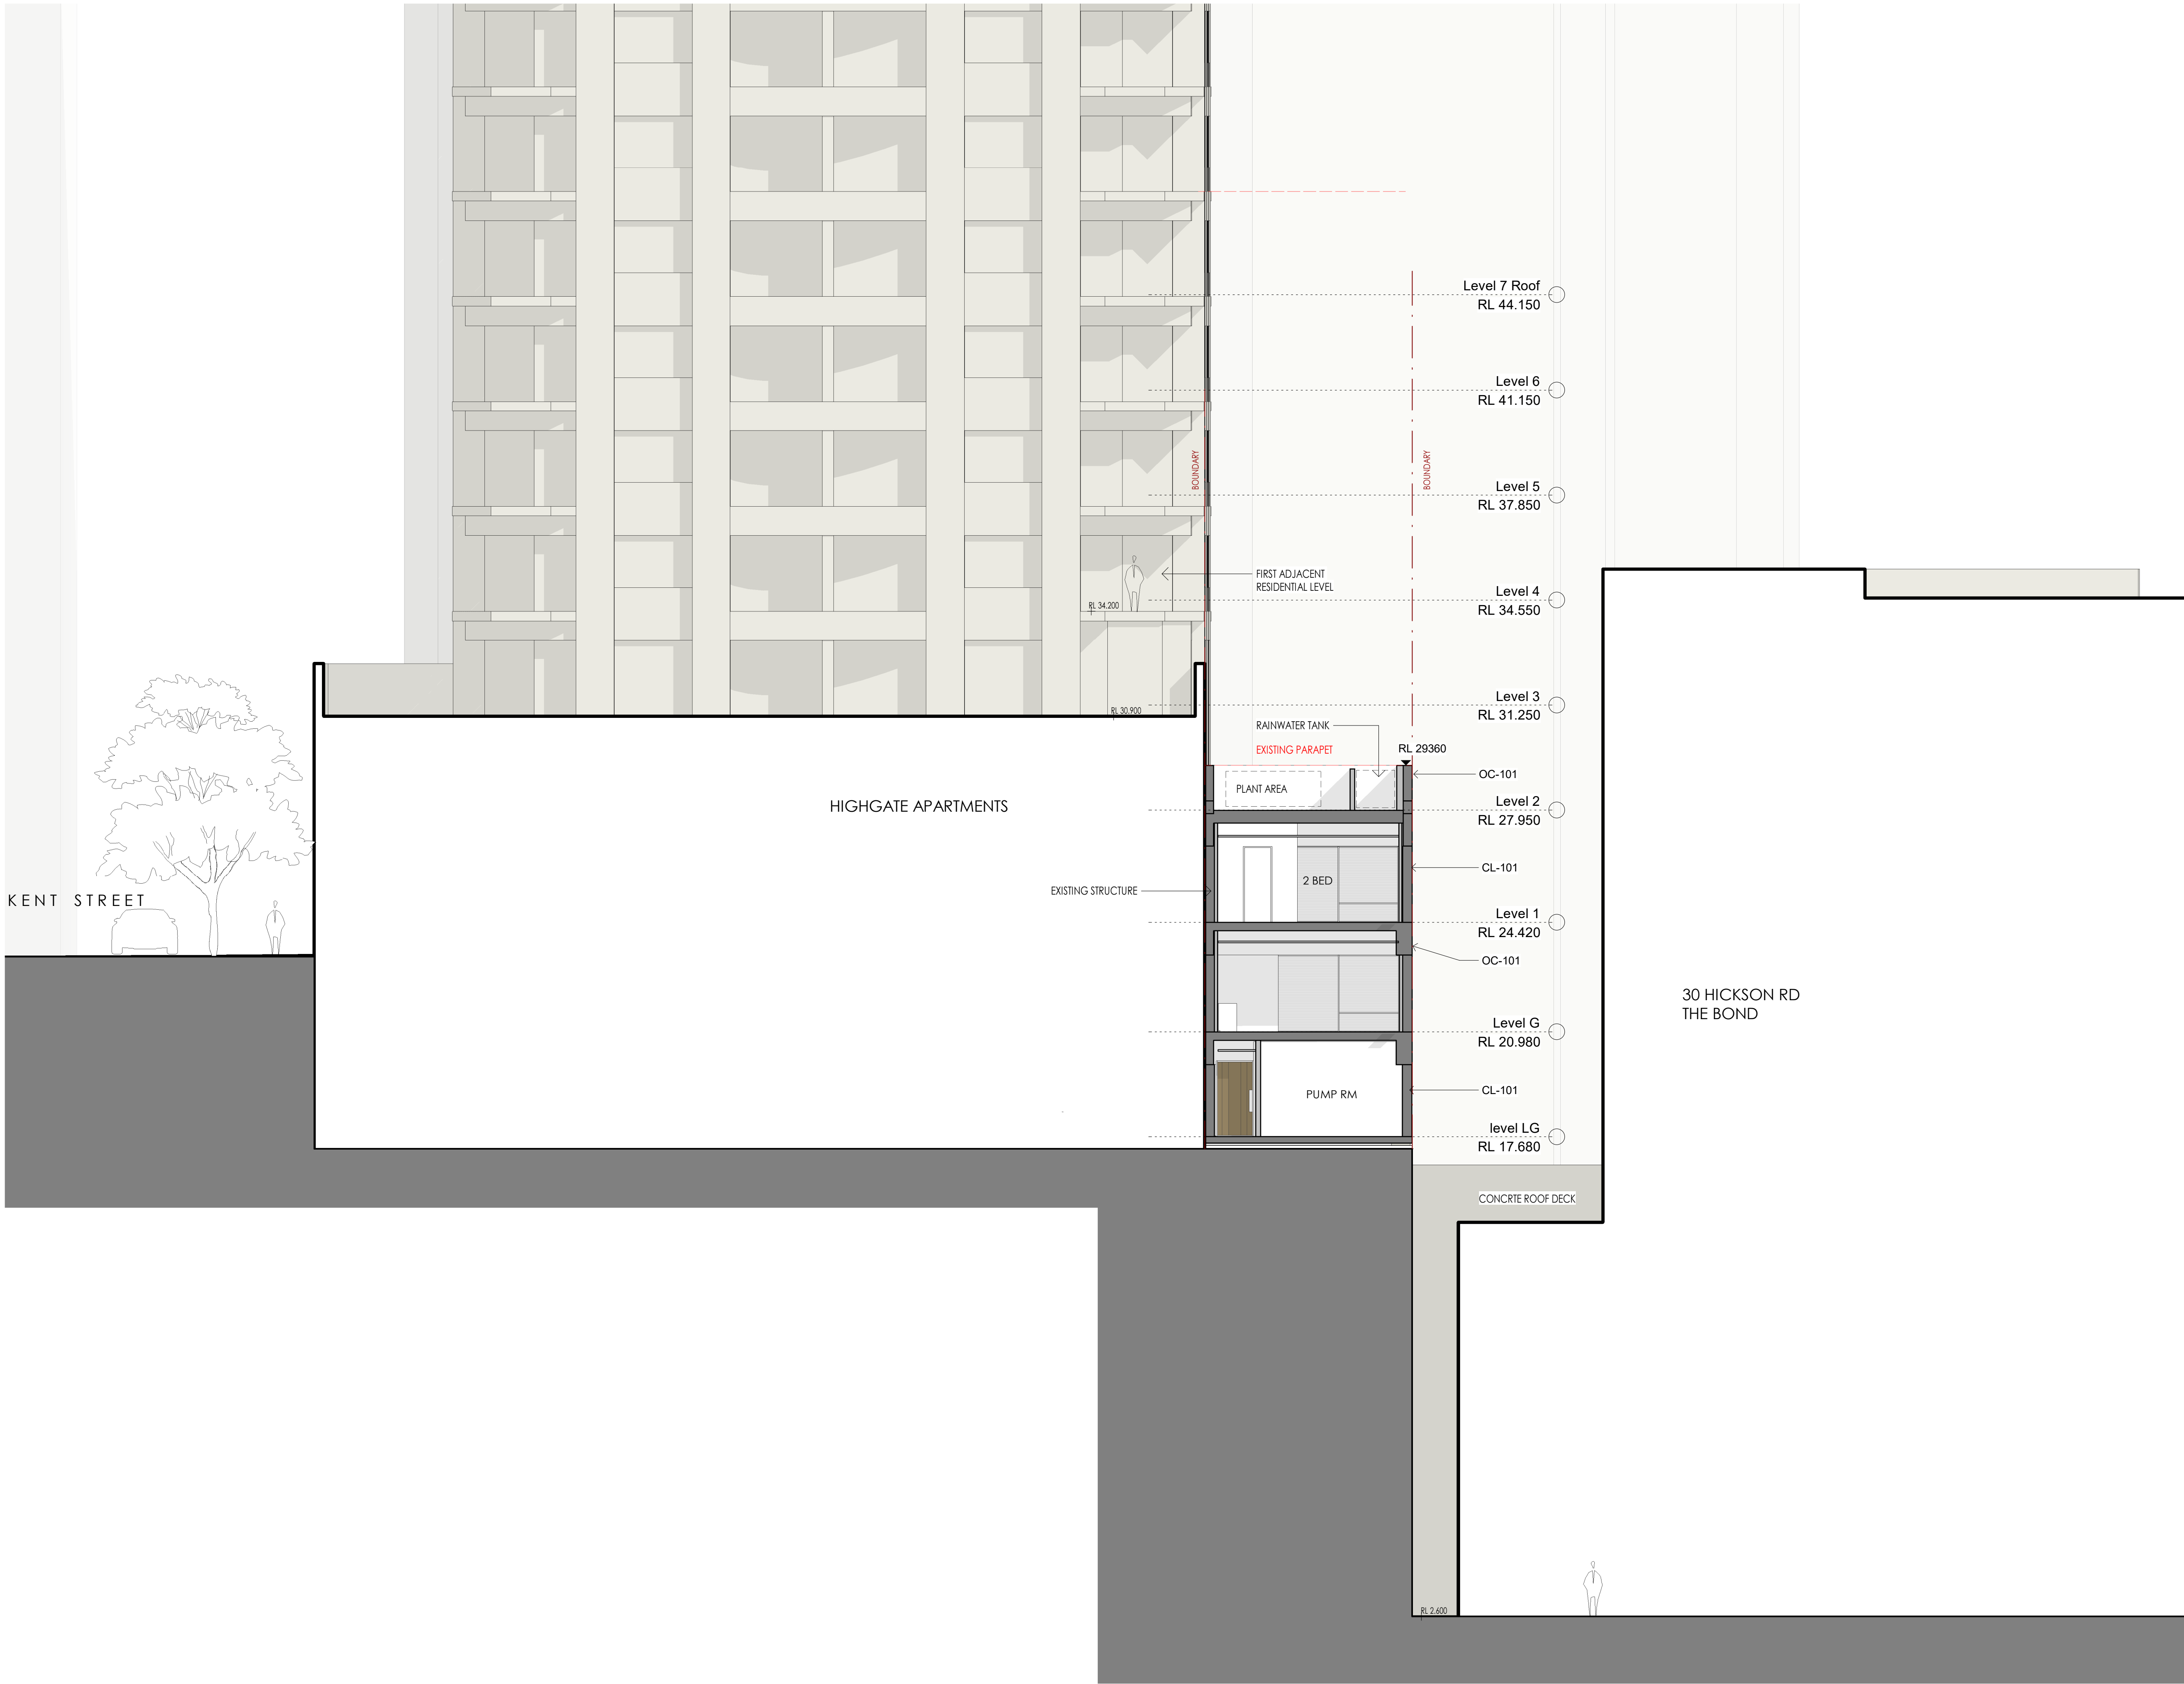

- NOTES:**
1. In accepting and utilising this document, the recipient agrees that Cortese Associates retains all common law, statutory law and other rights including copyright and intellectual property rights.
 2. The recipient agrees not to use this document for any other purpose than its intended use and to waive all claims and indemnify Cortese Associates for all loss resulting from unauthorised use.
 3. Do not scale drawings. Refer to dimensions given.
 4. All dimensions to be verified on site before proceeding.
 5. Cortese Associates shall be notified of any discrepancies.
 6. Any areas indicated on this sheet are approximate and indicative only.

FINISHES LEGEND

WINDOWS		
WN-101	ALUMINIUM FRAMED DOUBLE GLAZING	- DARK BRONZE ANODISED
WN-102	ALUMINIUM FRAMED SINGLE GLAZING	- DARK BRONZE ANODISED
WALLS AND CLADDING		
OC-101	OFF FORM CONCRETE	- MINERAL SILICATE STAIN
CL-101	METAL CLADDING	- ANODISED DARK BRONZE
GRC-101	GLASS REINFORCED CONCRETE	- SANDSTONE FINISH
PAVERS		
PV-101	METAL CLADDING	- DARK BRONZE ANODISED
SCREENS		
SC-101	PREFINISHED METAL	- DARK BRONZE ANODISED
MISCELLANEOUS		
PF-101	PAINT FINISH	- TO MATCH CLADDING - DARK BRONZE
PM-101	PREFINISHED METAL	- TO MATCH CLADDING - DARK BRONZE

C	Issued For DA	04.08.25	MC
B	Issued For Information	25.06.25	MC
REV	DESCRIPTION	DATE	BY
DRN	CHK	APP	
SCALE BAR:			
0	1000	2000	5000
SCALE: 1:100			

Cortese

Cortese Associates Pty Ltd
ABN 25 677 415 002
NSW Nominated Architect Andrew Cort

