


# VICTORIA STREET CYCLEWAY AND STREET IMPROVEMENTS PROPOSED PARKING CHANGES

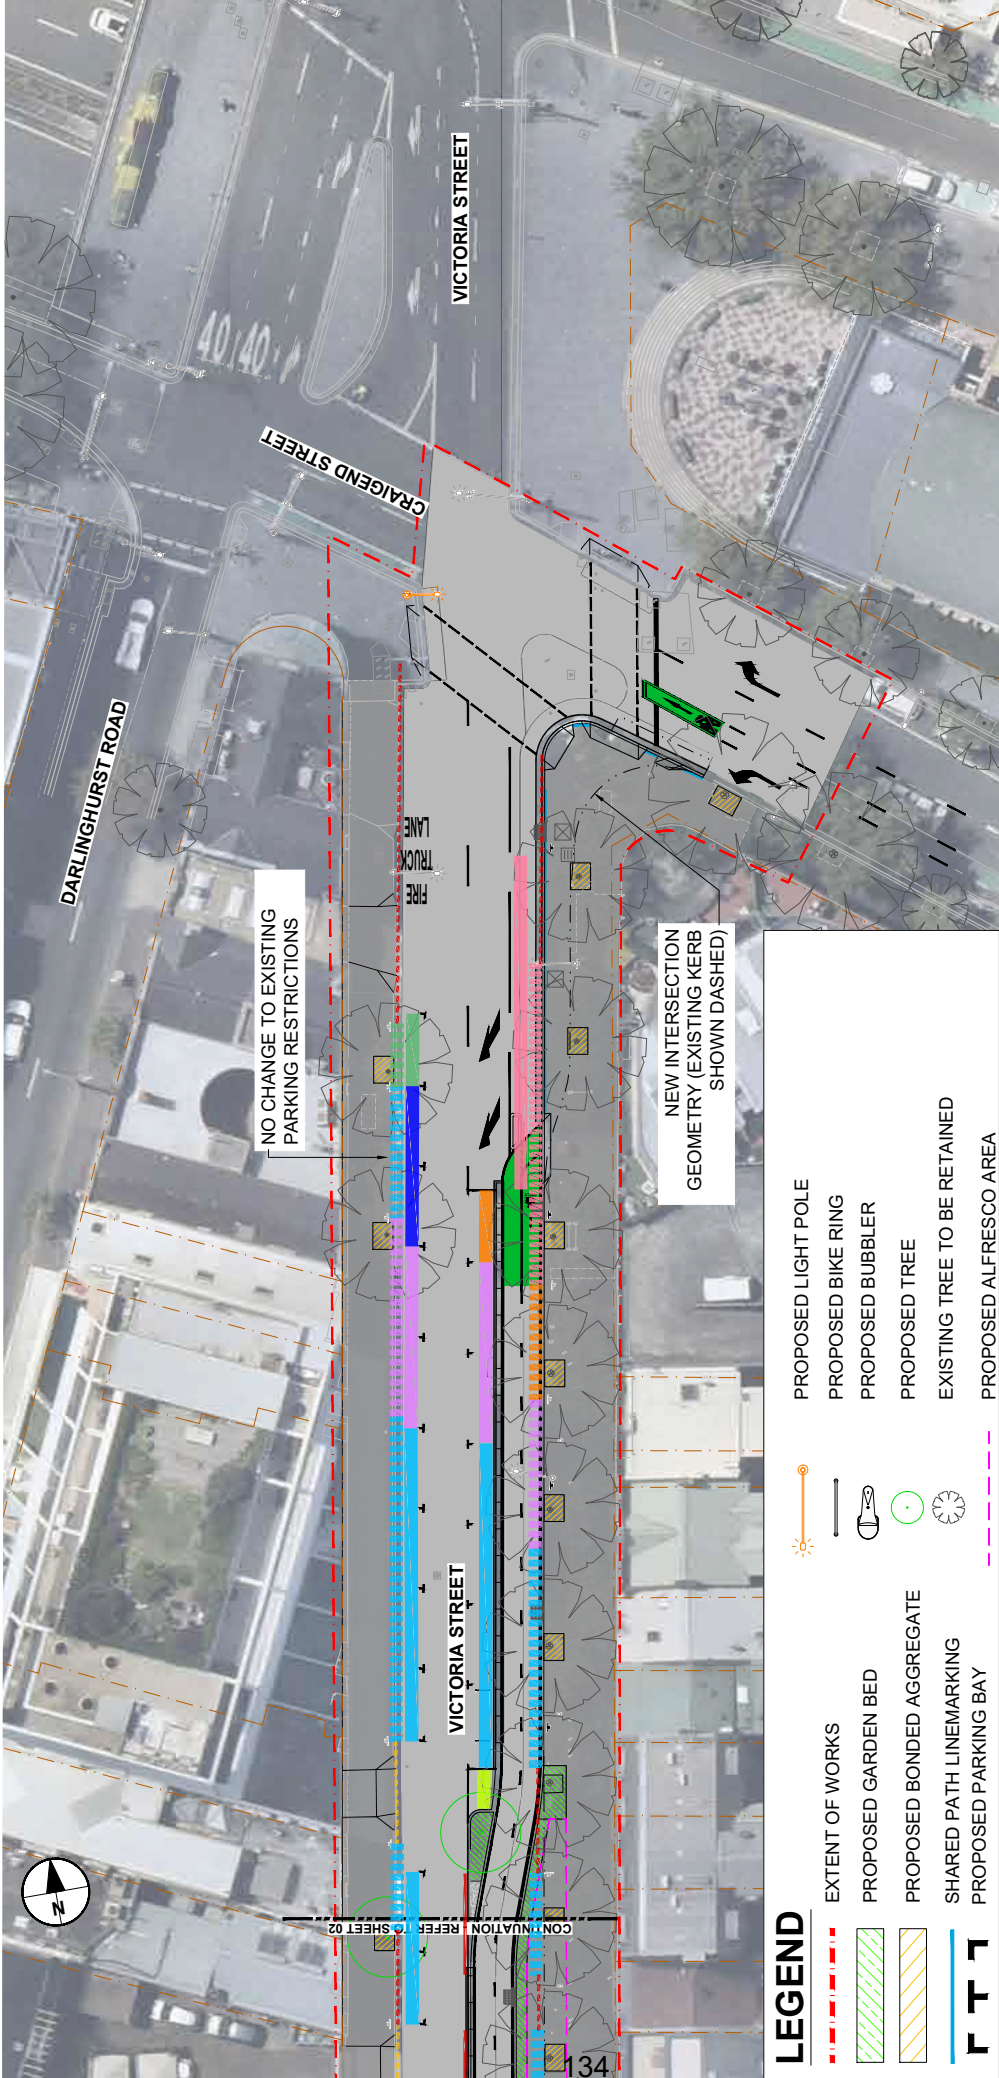

PLAN 3 OF 3

DRAWING NOT AT PRINTABLE SCALE



## LEGEND

- |  |                           |  |                              |
|--|---------------------------|--|------------------------------|
|  | EXTENT OF WORKS           |  | PROPOSED LIGHT POLE          |
|  | PROPOSED GARDEN BED       |  | PROPOSED BIKE RING           |
|  | PROPOSED BONDED AGGREGATE |  | PROPOSED BUBBLER             |
|  | SHARED PATH LINEMARKING   |  | PROPOSED TREE                |
|  | PROPOSED PARKING BAY      |  | EXISTING TREE TO BE RETAINED |
|  |                           |  | PROPOSED ALFRESCO AREA       |

## EXISTING PARKING

- |  |                                |  |                           |
|--|--------------------------------|--|---------------------------|
|  | EXISTING CAR SHARE             |  | EXISTING NO STOPPING ZONE |
|  | EXISTING LOADING ZONE          |  | EXISTING NO PARKING       |
|  | EXISTING GENERAL PARKING       |  |                           |
|  | EXISTING BUS ZONE              |  |                           |
|  | EXISTING AUS POST VEHICLE ONLY |  |                           |

## PROPOSED PARKING

- |  |                                |  |                                       |
|--|--------------------------------|--|---------------------------------------|
|  | PROPOSED CAR SHARE             |  | UNRESTRICTED PARKING                  |
|  | PROPOSED BIKE SHARE (LIME ETC) |  | LOADING ZONE TICKET 15MIN LIMIT       |
|  | PROPOSED BUS ZONE              |  | 8am-6pm MON-FRI                       |
|  | PROPOSED AUS POST VEHICLE ONLY |  | 8am-12NOON SAT                        |
|  | NO STOPPING ZONE               |  | 4P TICKET ALL OTHER TIMES (1/4P FREE) |


- |  |                                       |
|--|---------------------------------------|
|  | 2P TICKET 8am-6pm (1/4P FREE)         |
|  | 4P TICKET 6pm-10pm (1/4P FREE)        |
|  | UNRESTRICTED PARKING                  |
|  | LOADING ZONE TICKET 15MIN LIMIT       |
|  | 8am-6pm MON-FRI                       |
|  | 8am-12NOON SAT                        |
|  | 4P TICKET ALL OTHER TIMES (1/4P FREE) |

# VICTORIA STREET CYCLEWAY AND STREET IMPROVEMENTS PROPOSED PARKING CHANGES



PLAN 2 OF 3

DRAWING NOT AT PRINTABLE SCALE

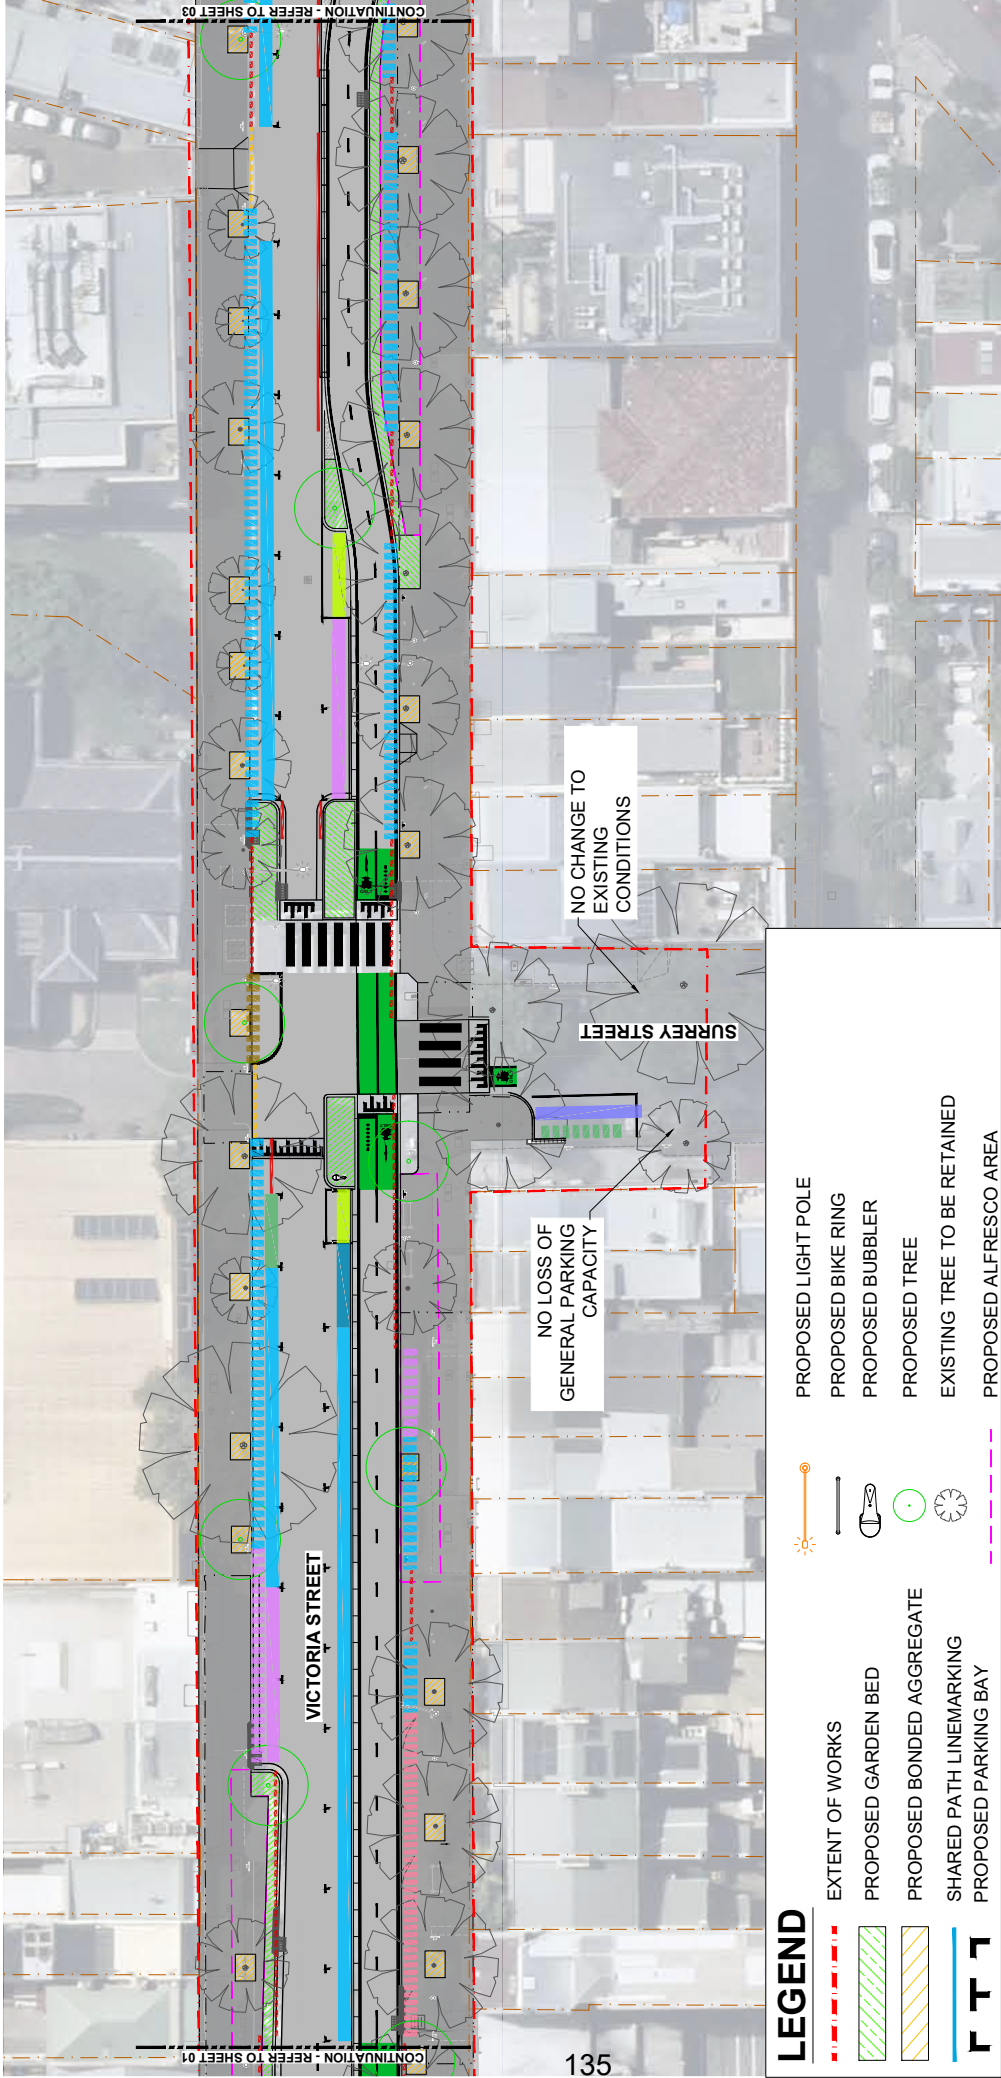

## EXISTING PARKING

- EXISTING CAR SHARE
- EXISTING LOADING ZONE
- EXISTING DDA PARKING
- EXISTING GENERAL PARKING
- EXISTING BUS ZONE
- EXISTING MOTORBIKE & SCOOTER PARKING
- EXISTING NO STOPPING ZONE
- EXISTING NO PARKING

## PROPOSED PARKING

- PROPOSED CAR SHARE
- PROPOSED BIKE SHARE (LIME ETC)
- NO STOPPING ZONE
- 2P TICKET 8am-6pm (1/4P FREE)
- 4P TICKET 6pm-10pm (1/4P FREE)
- 1x P5min 8am - 6pm
- 4P TICKET 6pm - 10pm (1/4P FREE)
- 4P MOBILITY PARKING ONLY 8am - 6pm
- MOBILITY PARKING ONLY ALL OTHER TIMES
- LOADING ZONE TICKET 15MIN LIMIT
- 8am-6pm MON-FRI
- 8am-12NOON SAT
- 4P TICKET ALL OTHER TIMES (1/4P FREE)

# VICTORIA STREET CYCLEWAY AND STREET IMPROVEMENTS PROPOSED PARKING CHANGES



PLAN 1 OF 3

DRAWING NOT AT PRINTABLE SCALE

