


Tower Crane 1 Set up

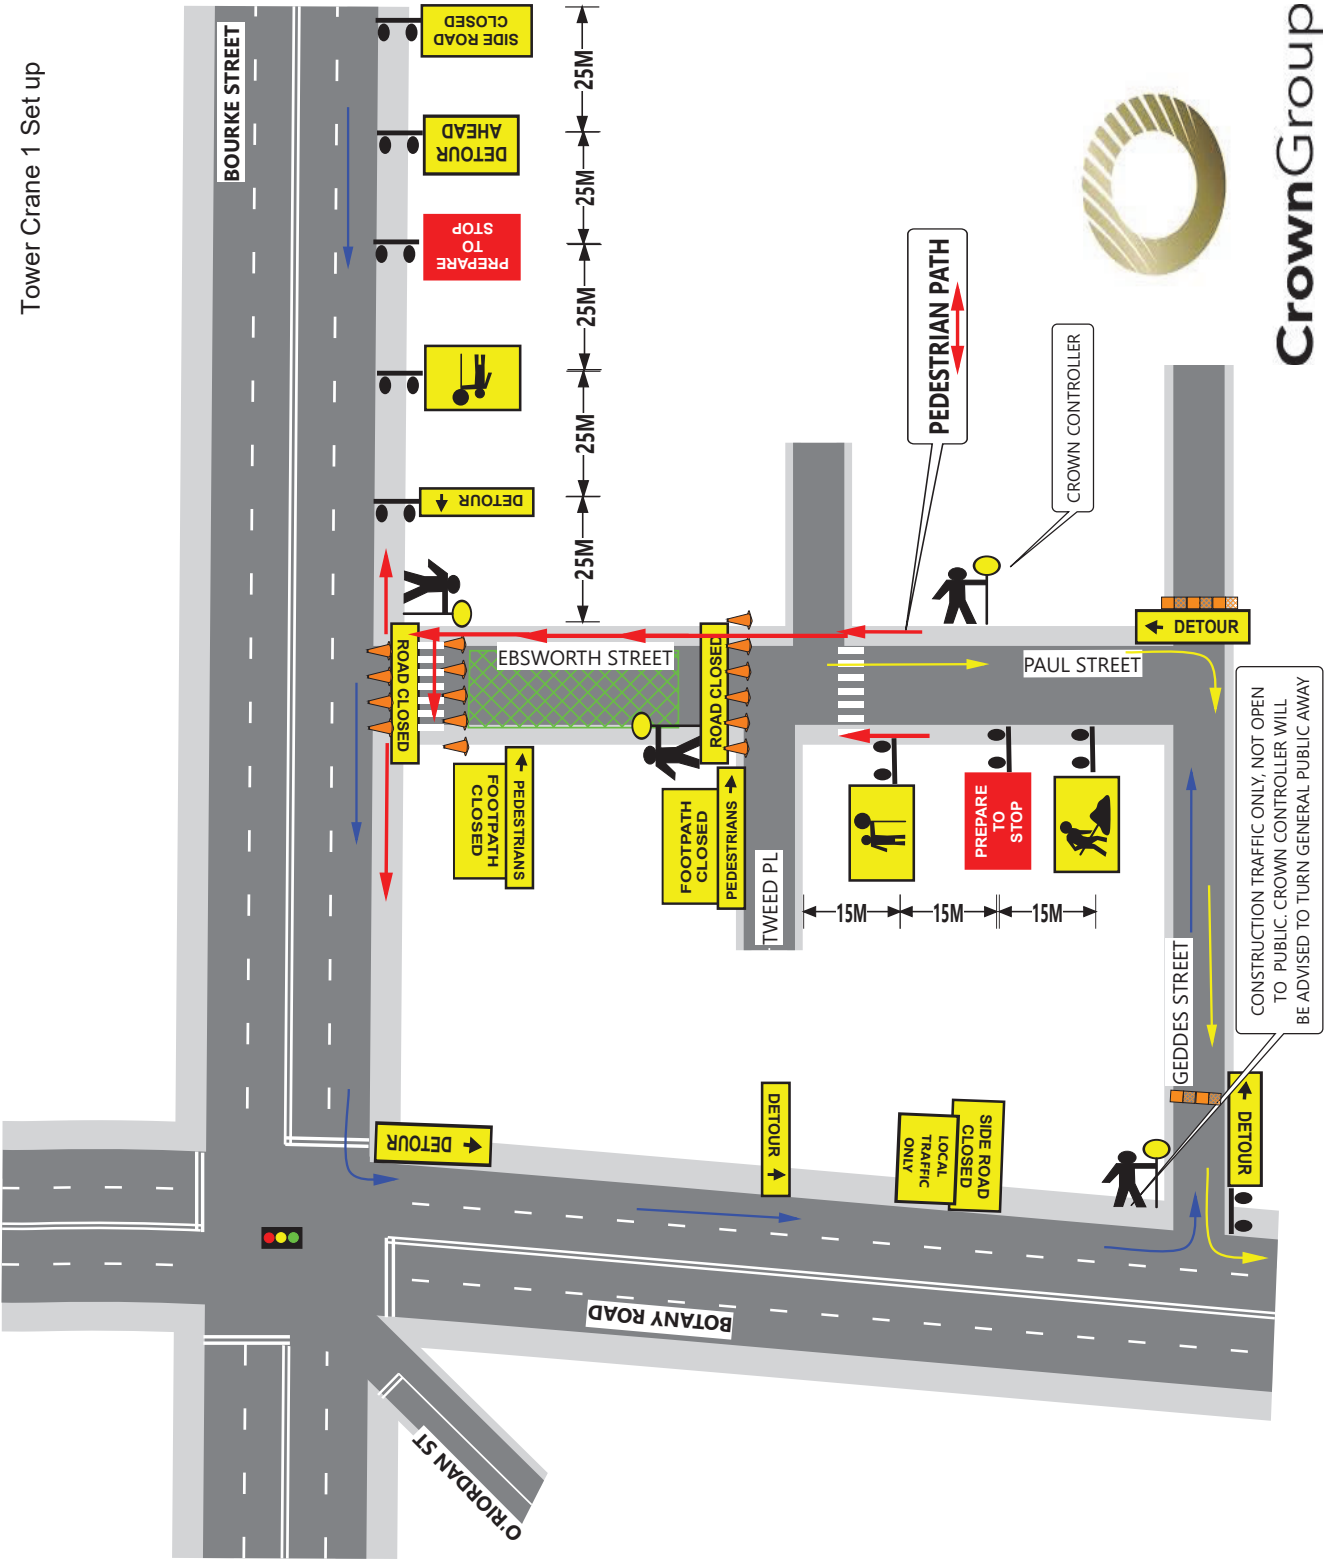

CrownGroup



CLIENT: CROWN
LOCATION: EBSWORTH ST,
 ZETLAND
ROAD CONFIG: 2LANE/2WAY
POSTED SPEED: 50KM
TRAVEL PATH: DETOUR
TYPE OF WORK: ROAD CLOSURE

DRAWN BY:
DANIELLE CAWLEY
PWZTMP # 0044014002
EXP: 11/07/2020

SIGNED: *Danielle Cawley*
NOT TO SCALE
TCP#: 100-069

DATE	CHANGE HISTORY
11/05/2018	FIRST DRAFT - CLIENT REVISION

DIMENSION D - SIGN SPACING
 As per Australian Standard 1742.3 sd. 4.5
 Dimension D with regard to advance warning sign spacing has been determined using Table 4.2 as shown below.

Approach Speed In Km/h	Dimension D In metres
45 or less	0 to 5
46 to 55	15
Greater than 65	45

Equal to speed of traffic in km/h

NOTES:
 1) This plan is drawn in accordance with AS 1743.

LEGEND

- WORK AREA (Green cross-hatched box)
- PEDESTRIAN PATH (Red double-headed arrow)
- TRAFFIC FLOW/OUT (Yellow arrow)
- TRAFFIC FLOW/IN (Blue arrow)