
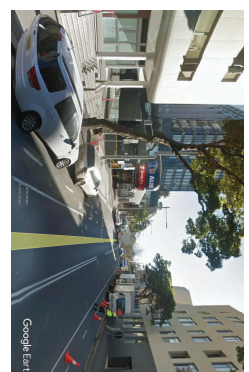


Authorised Traffic Controllers will provide a Road Closure Situation to maintain traffic and ensure the safety of pedestrians.

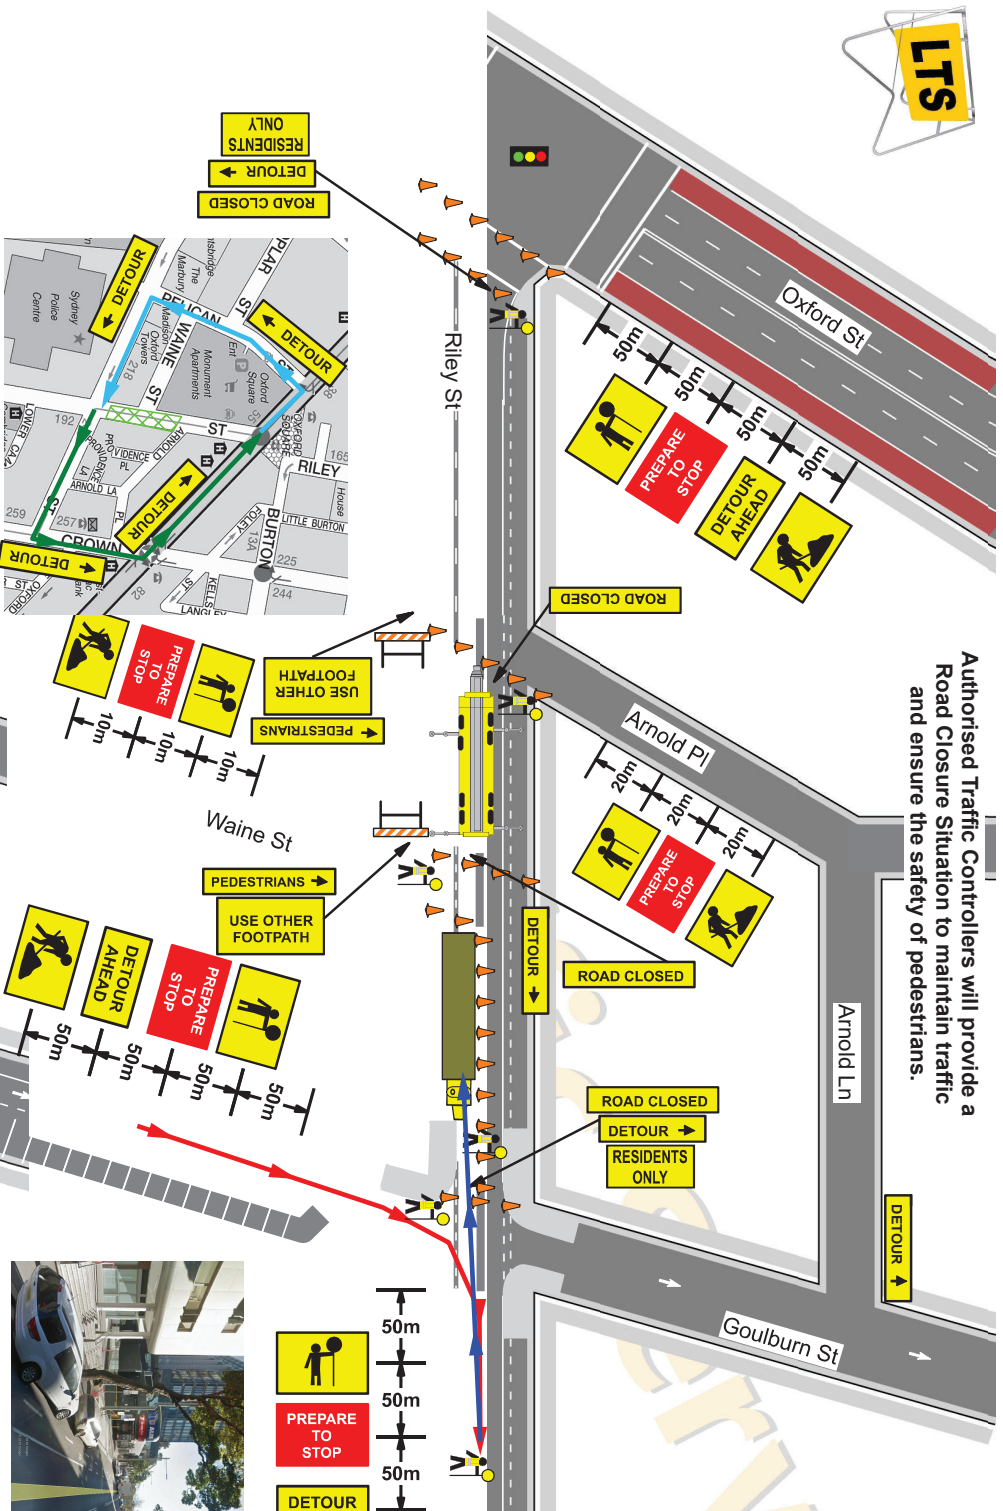

Legend	
	Traffic Controller
	Truck Access Route
	Truck Reversing Route
	Mobile Crane
	semi trailer
	Work Area
	Northbound detour route
	Southbound detour route
	Cone

Manifest	
2 x Residents Only	
1 x Sign	
3 x T1-6 detour ahead	
4 x T2-4 road closed	
4 x T5-1 (L) detour (L)	
2 x T5-1 (R) detour (R)	
1 x T5-1* detour (S)	
6 x traffic controller	

Local Traffic Services

Plan Drawn By
Danny Betts
 0402 746 408
 9603 8886

Local Traffic Services
 Transport NSW
 Local Traffic Services
 This qualification enables you to prepare Traffic Management Plans and conduct operations on Traffic Management Plans.
 Prepare a Work Zone
 Traffic Management Plan
 Local Traffic Services
 This award is not a piece of identity.

DANIEL BETTS
 Entry Date: 12/02/08

Client		Date		Plan No.:		Speed of traffic		Traffic controller at		Lateral Shift		Merge Taper	
	High Force	31/08/18	31/08/18	2389	2389	45	75	15	0	15	30	15	30
Location Of Work		UBD REF		Type Of Closure		46-55	30	30	15	30	60	60	60
55-73 Oxford St (Riley St)		3 M11		Road Closure		56-65	N/A	70	70	70	70	70	70
SURREY HILLS		On Site Contact		Zoe Taba		66-75	N/A	80	80	80	80	80	80
		0499 003 906		Greater		76-85	N/A	90	90	90	90	90	90
				105		86-105	N/A	100	100	100	100	100	100
				N/A		Greater	N/A	110	110	110	110	110	110
				N/A		105	N/A	110	110	110	110	110	110

*Local Traffic Services (LTS), accepts no liability for the implementation or execution of this TCP unless undertaken by Authorised (LTS) personnel. * All Traffic Control plans are copyright / Property of (LTS). & are not transferable unless Authorised by (LTS). * This plan remains the property of (LTS). * This TCP is not to scale. *This TCP Complies with Australian Standards 1742-3 and the RTA Traffic Control at Work Sites Manual.