

Attachment A


Revised Concept Design and Section

Proposal


Traffic Treatment - Pedestrian – At-Grade Pedestrian Crossing

Separated bi-directional cycleway

– Lawson Street, Redfern

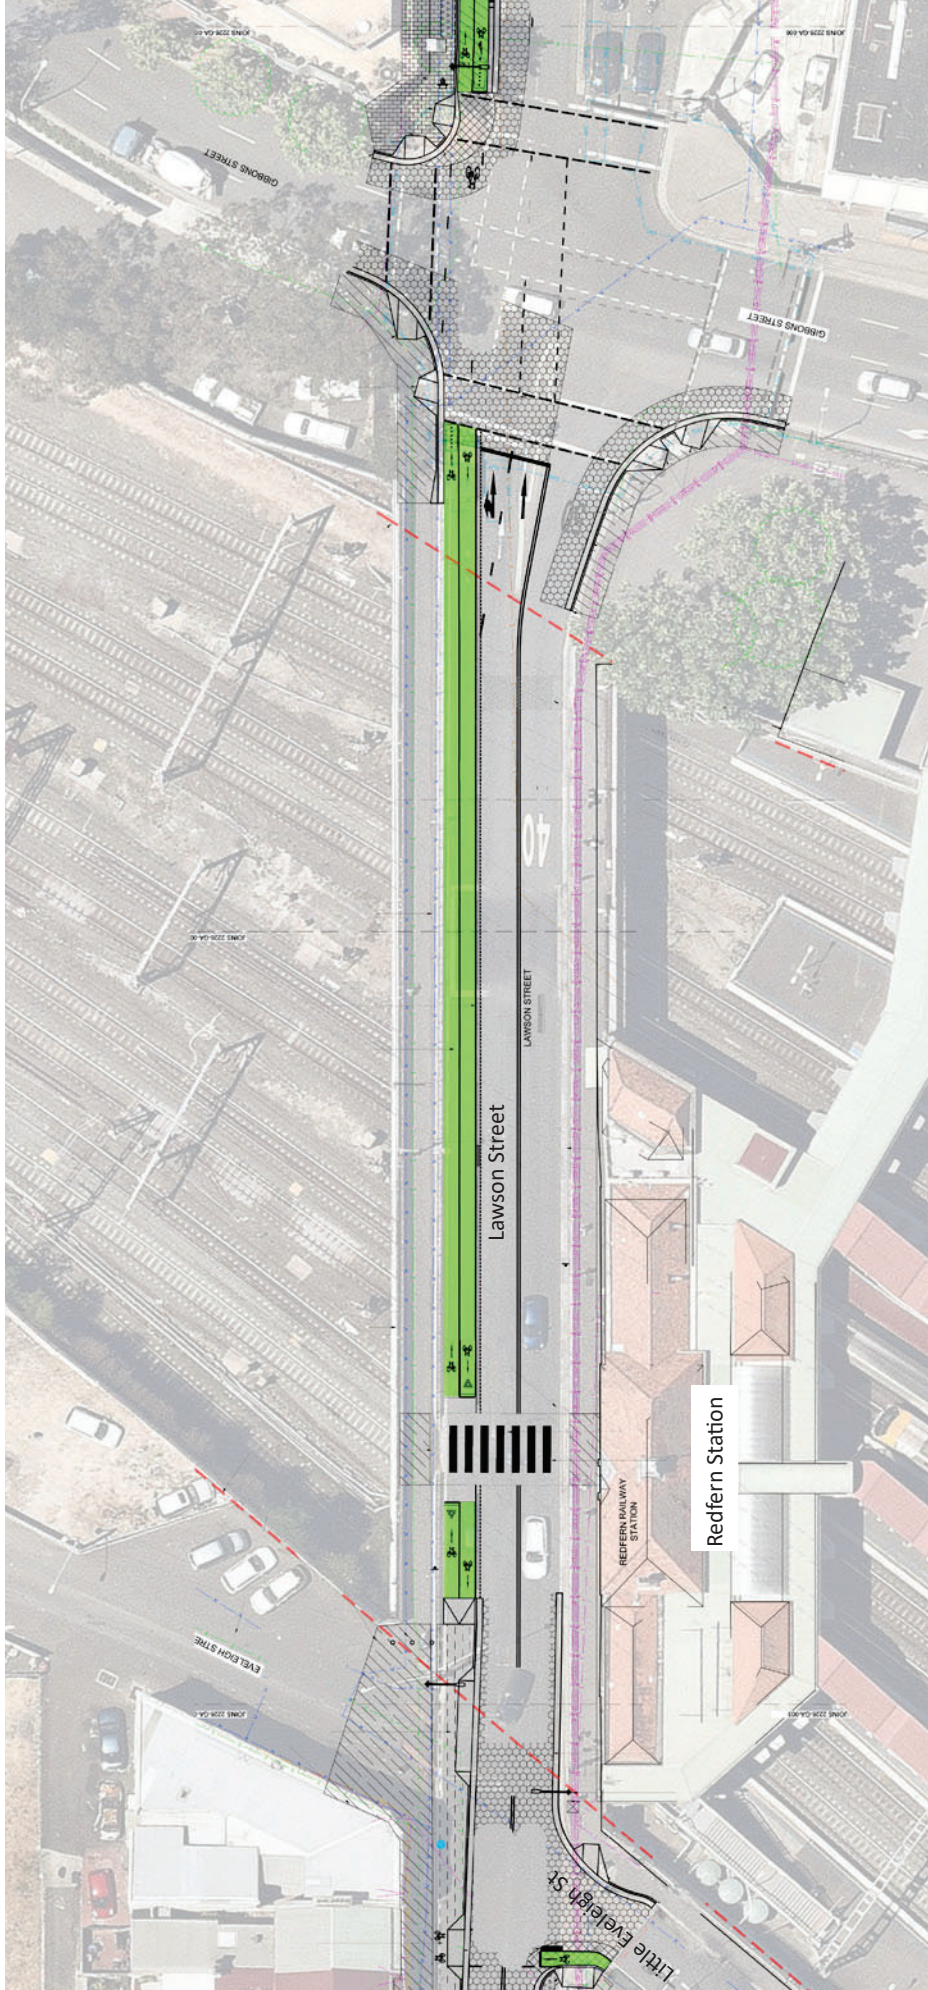

Nearmap aerial

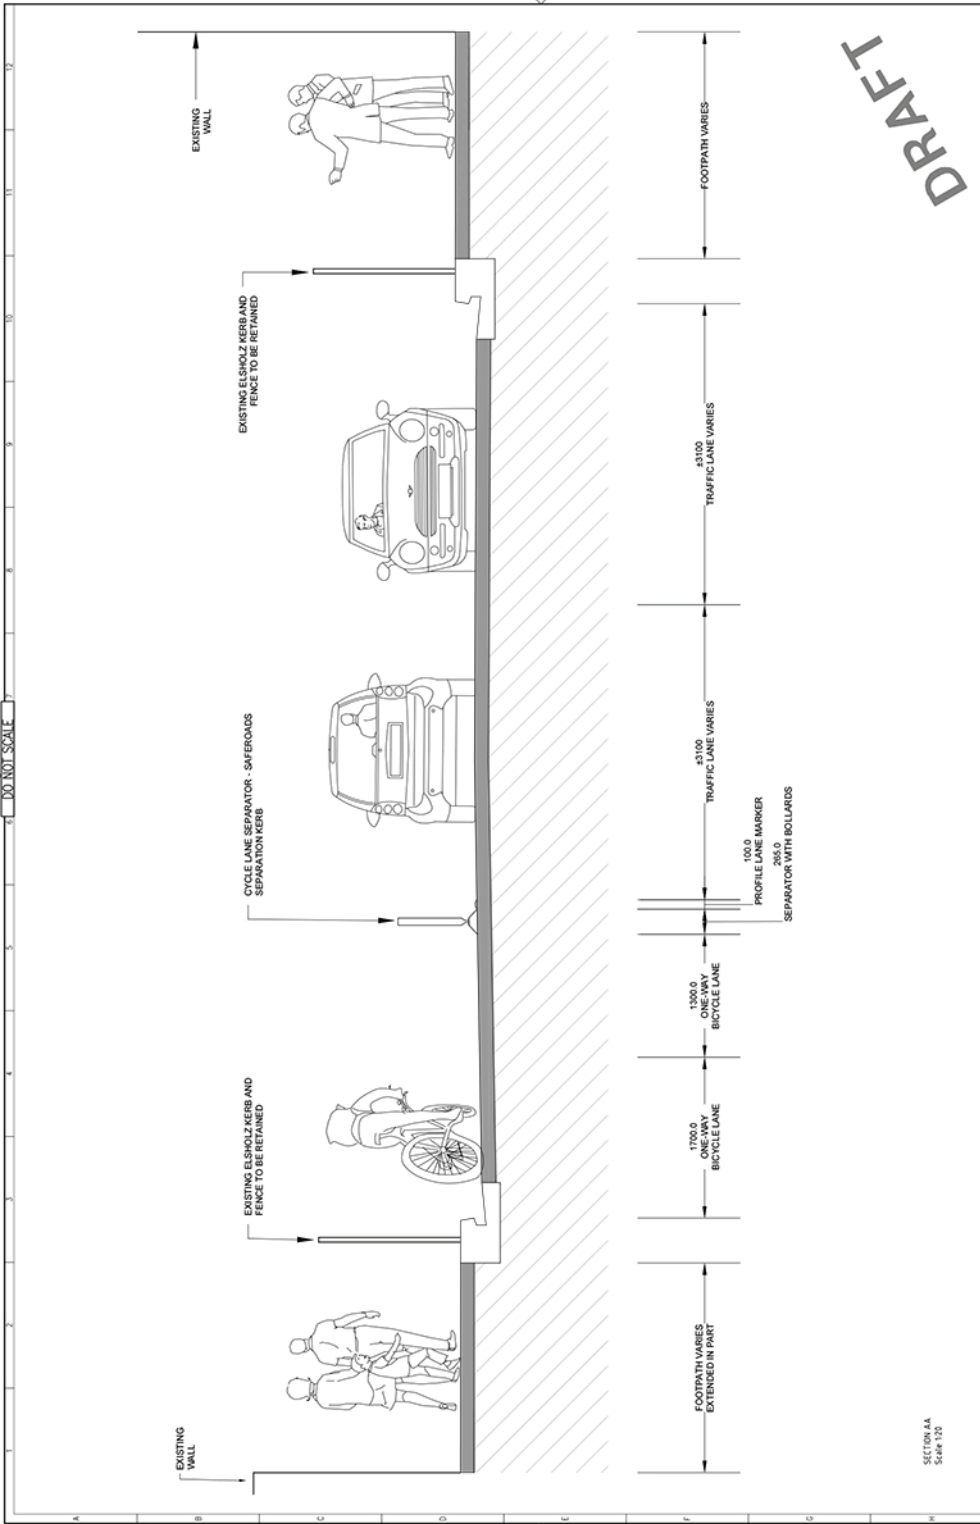

DRAFT

557126_A
Scale 1:20

557126_A
Scale 1:20