


Kelly Street, Ultimo Cycling Improvements

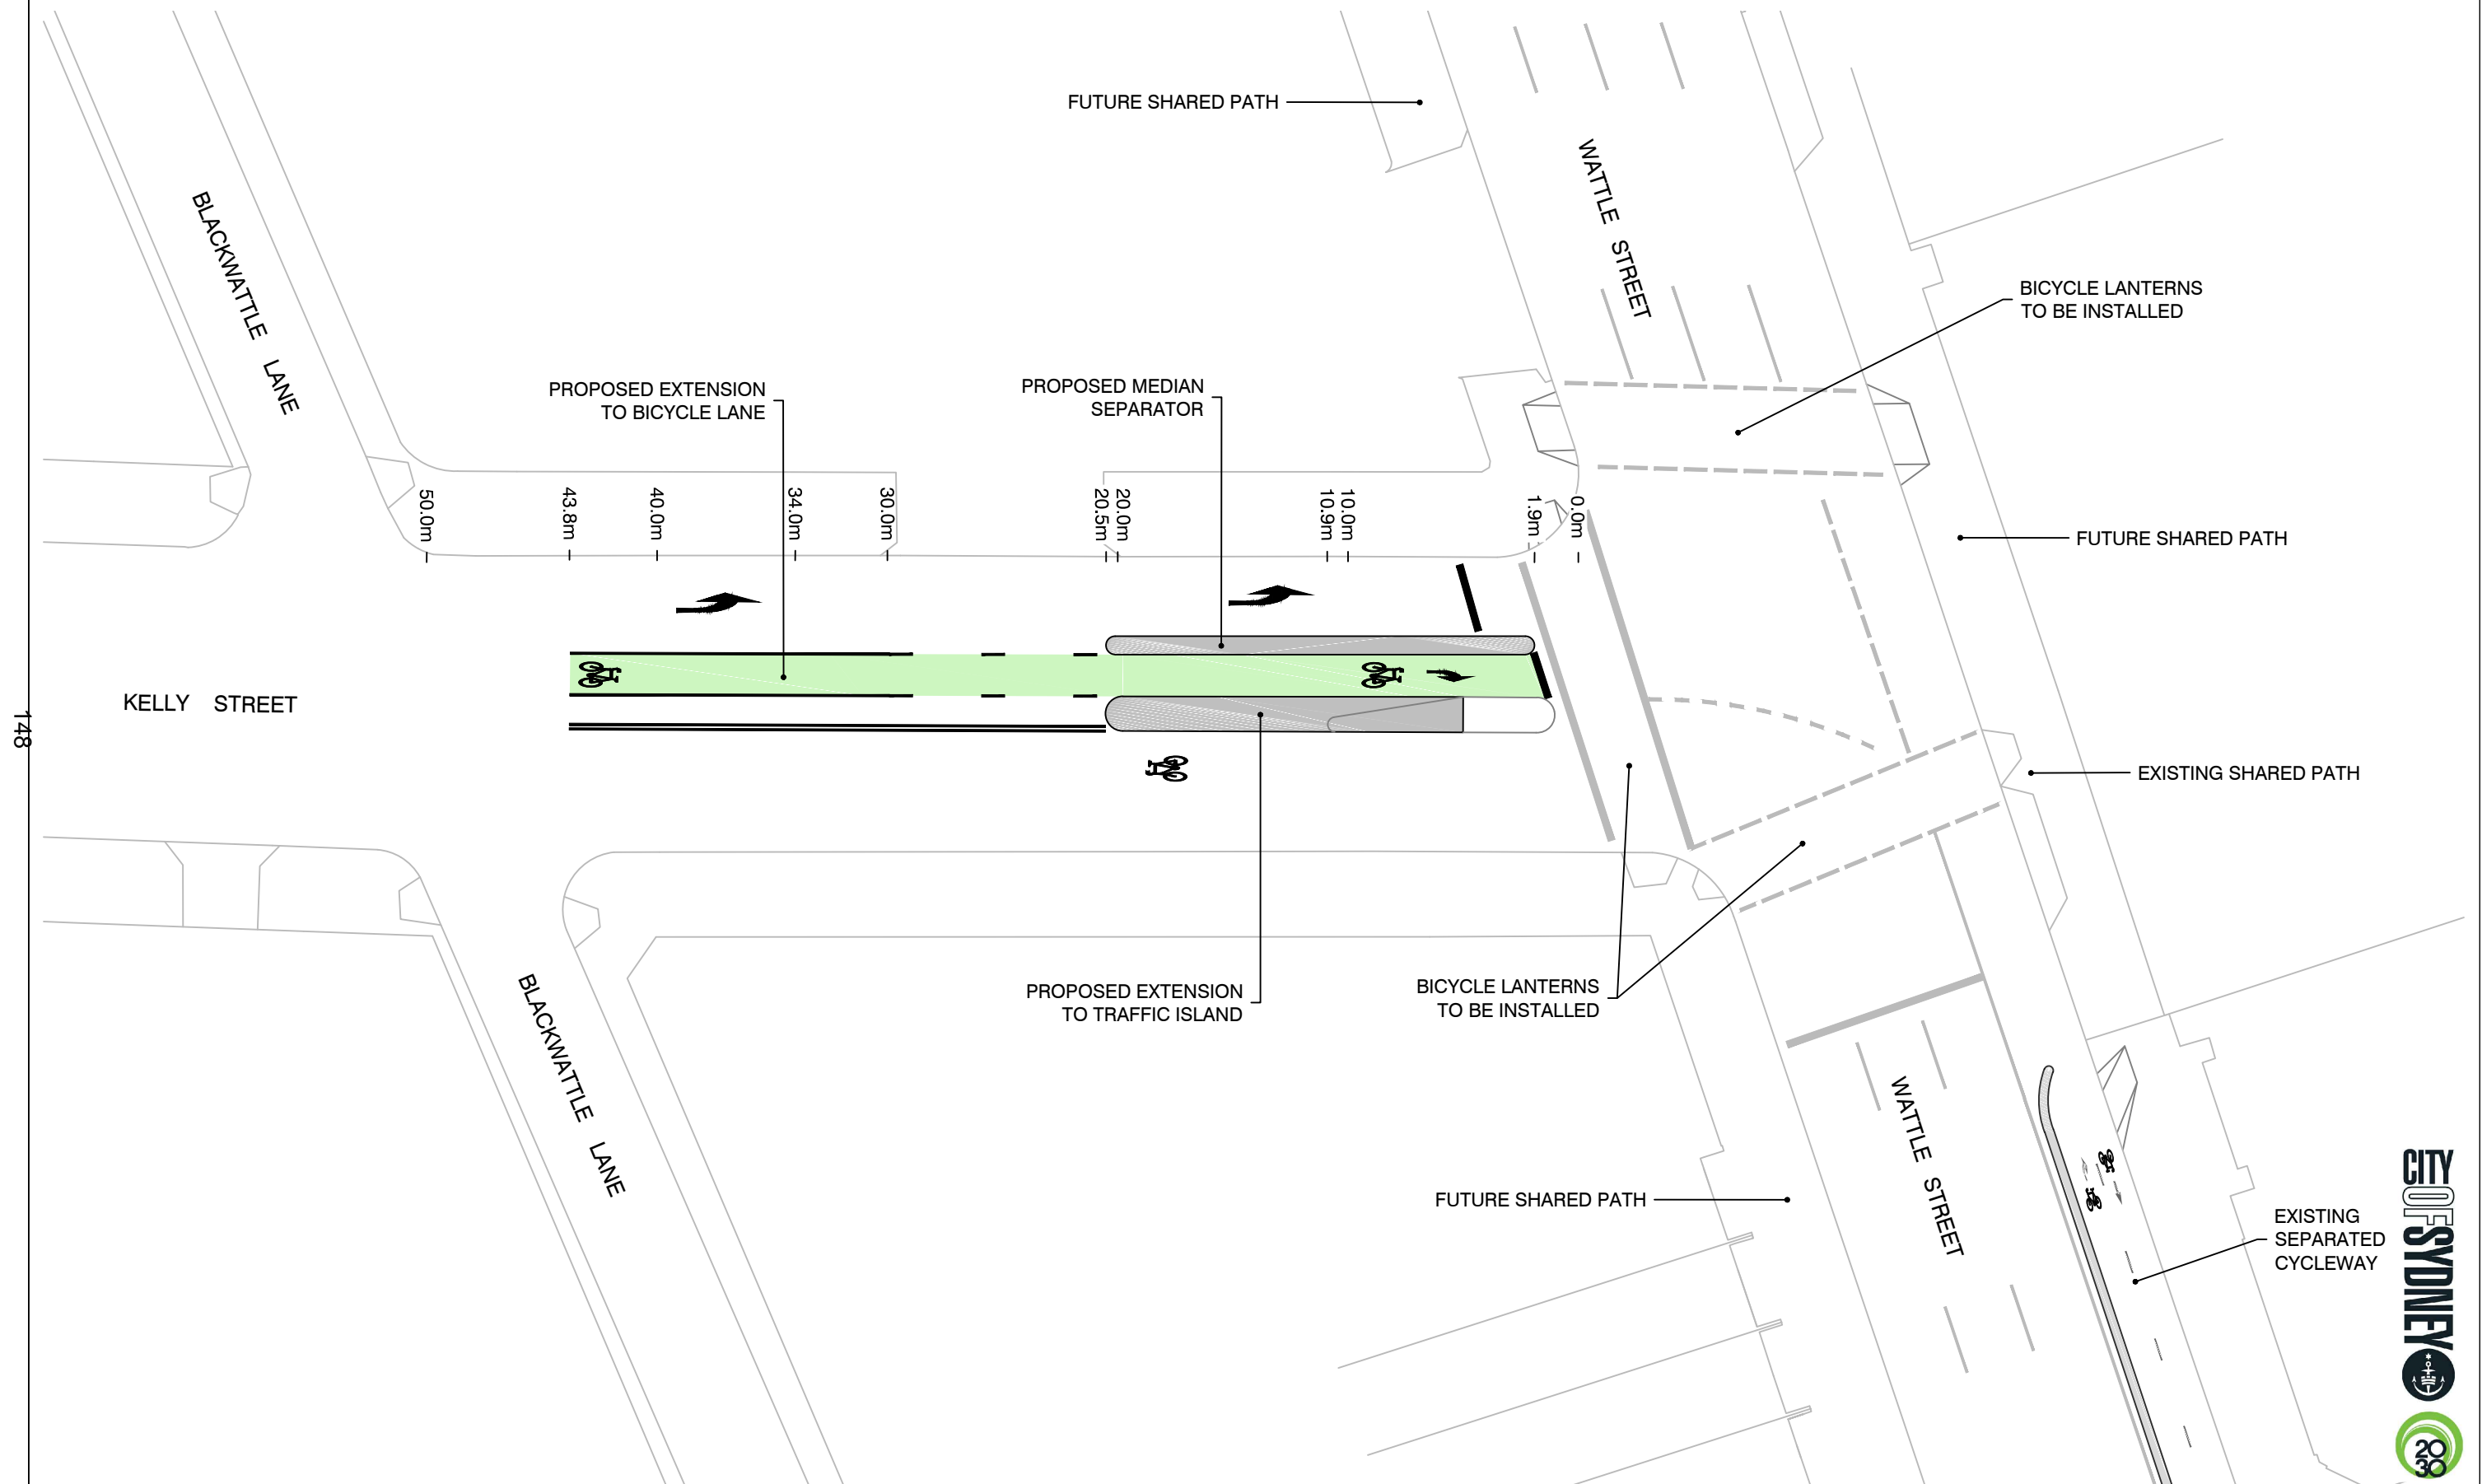

148