


TRAFFIX

TRAFFIC & TRANSPORT PLANNERS

Suite 2.08
50 Holt Street
Surry Hills NSW 2010
(02) 8324 8700
info@traffix.com.au


Wilson St between Bucknell St and Brocks Ln- 1/2	Date: 20.03.2019
Project: Wilson St and Burren St Cycleway	Prepared By: Hayden Dimitrovski
Project Number: 19.033	Approved By: Matthew Thompson
Client: Ford Civil	Signature: <i>M Thompson</i>

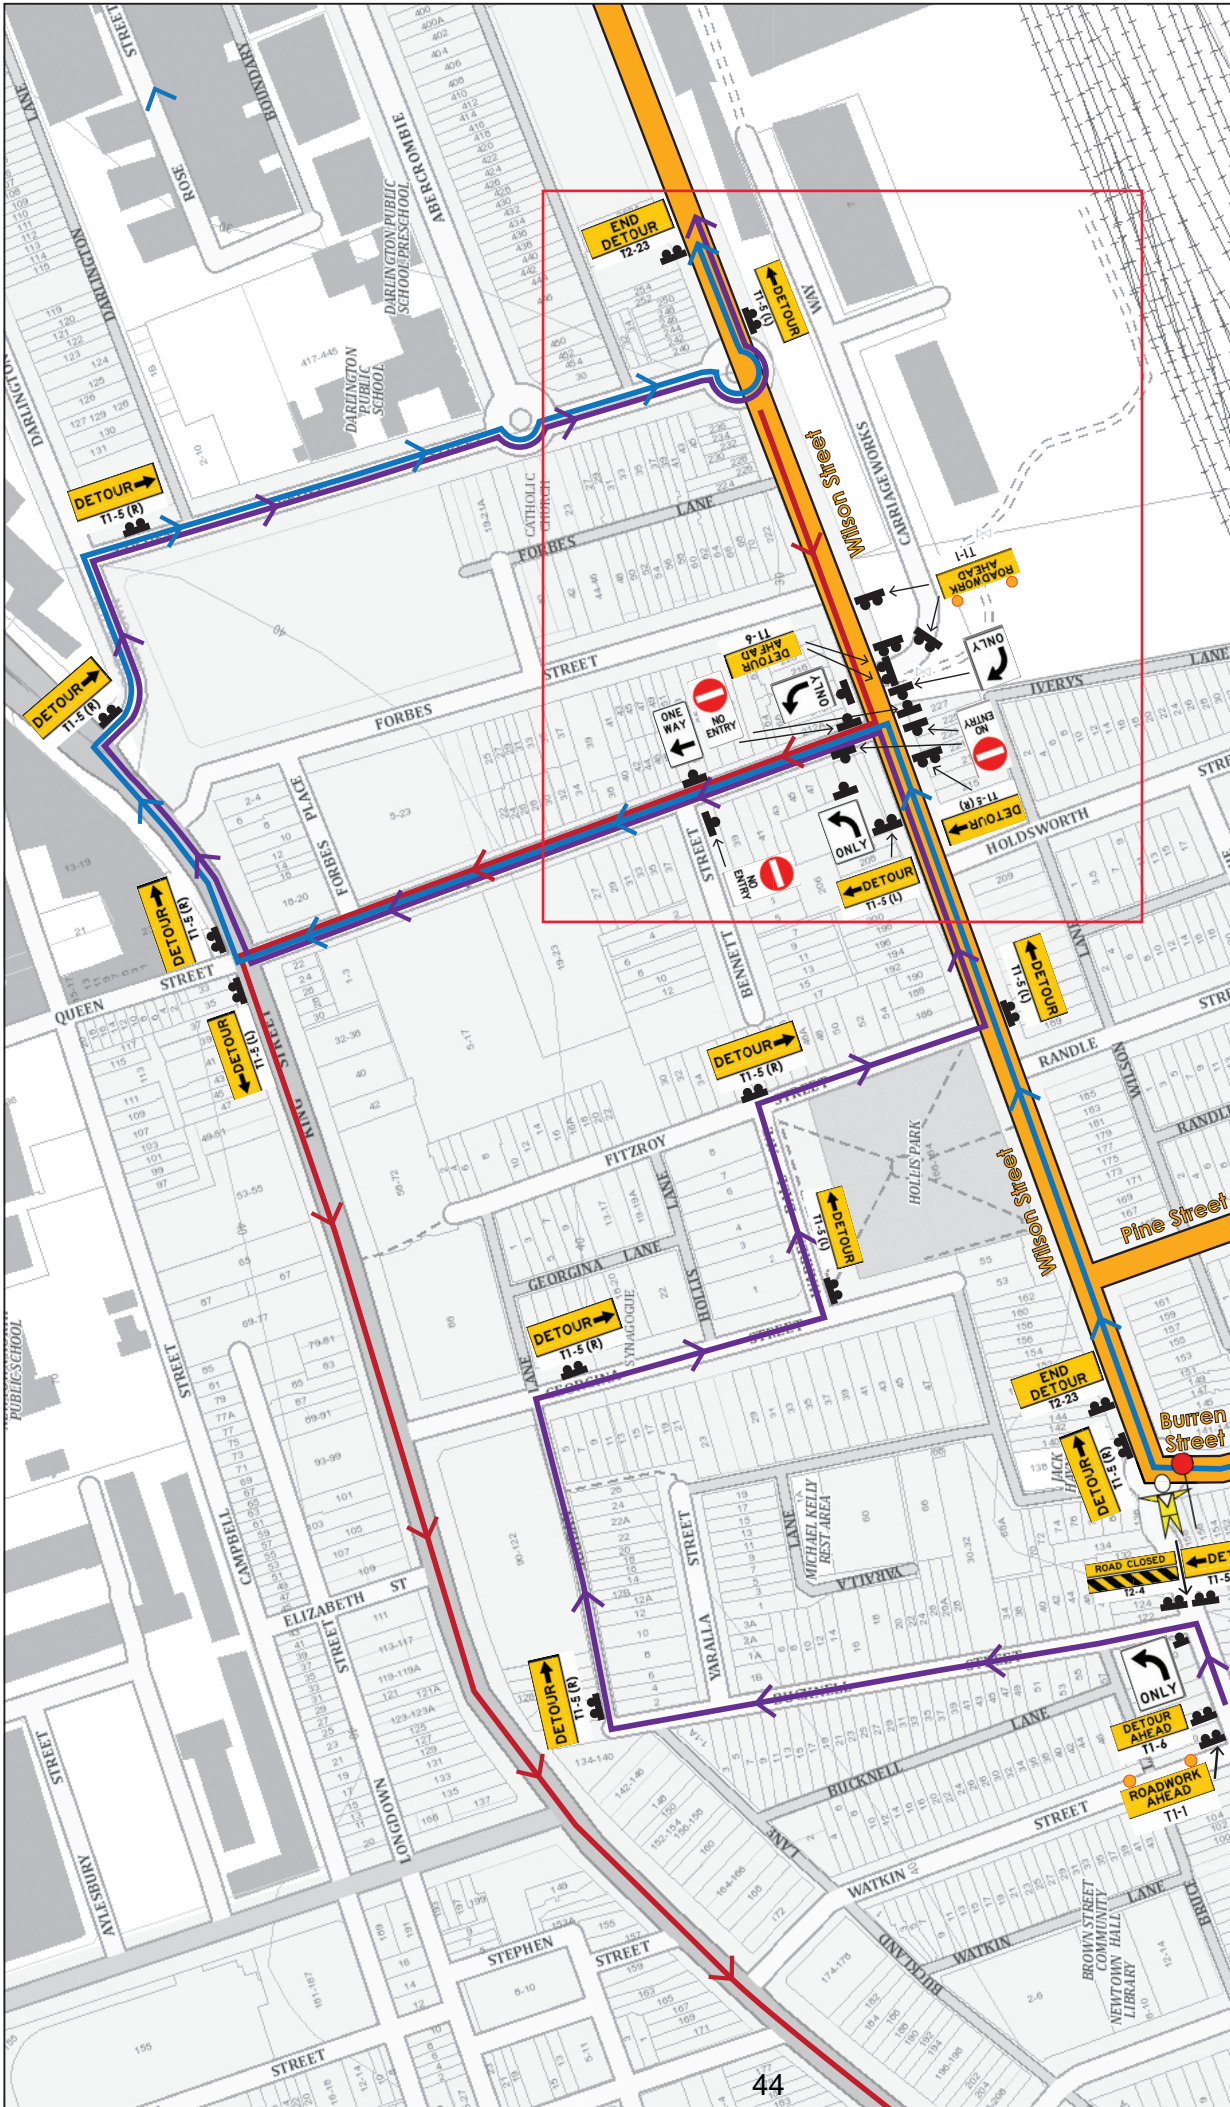

TRAFFIC & TRANSPORT PLANNERS

Suite 2.08
50 Holt Street
Surry Hills NSW 2010
(02) 8324 8700
info@traffix.com.au

Project:	Wilson St and Burren St Cycleway	Date:	20.03.2019
Project Number:	19.033	Prepared By:	Hayden Dimitrovski
Client:	Ford Civil	Approved By:	Matthew Thompson
		Signature:	<i>M Thompson</i>

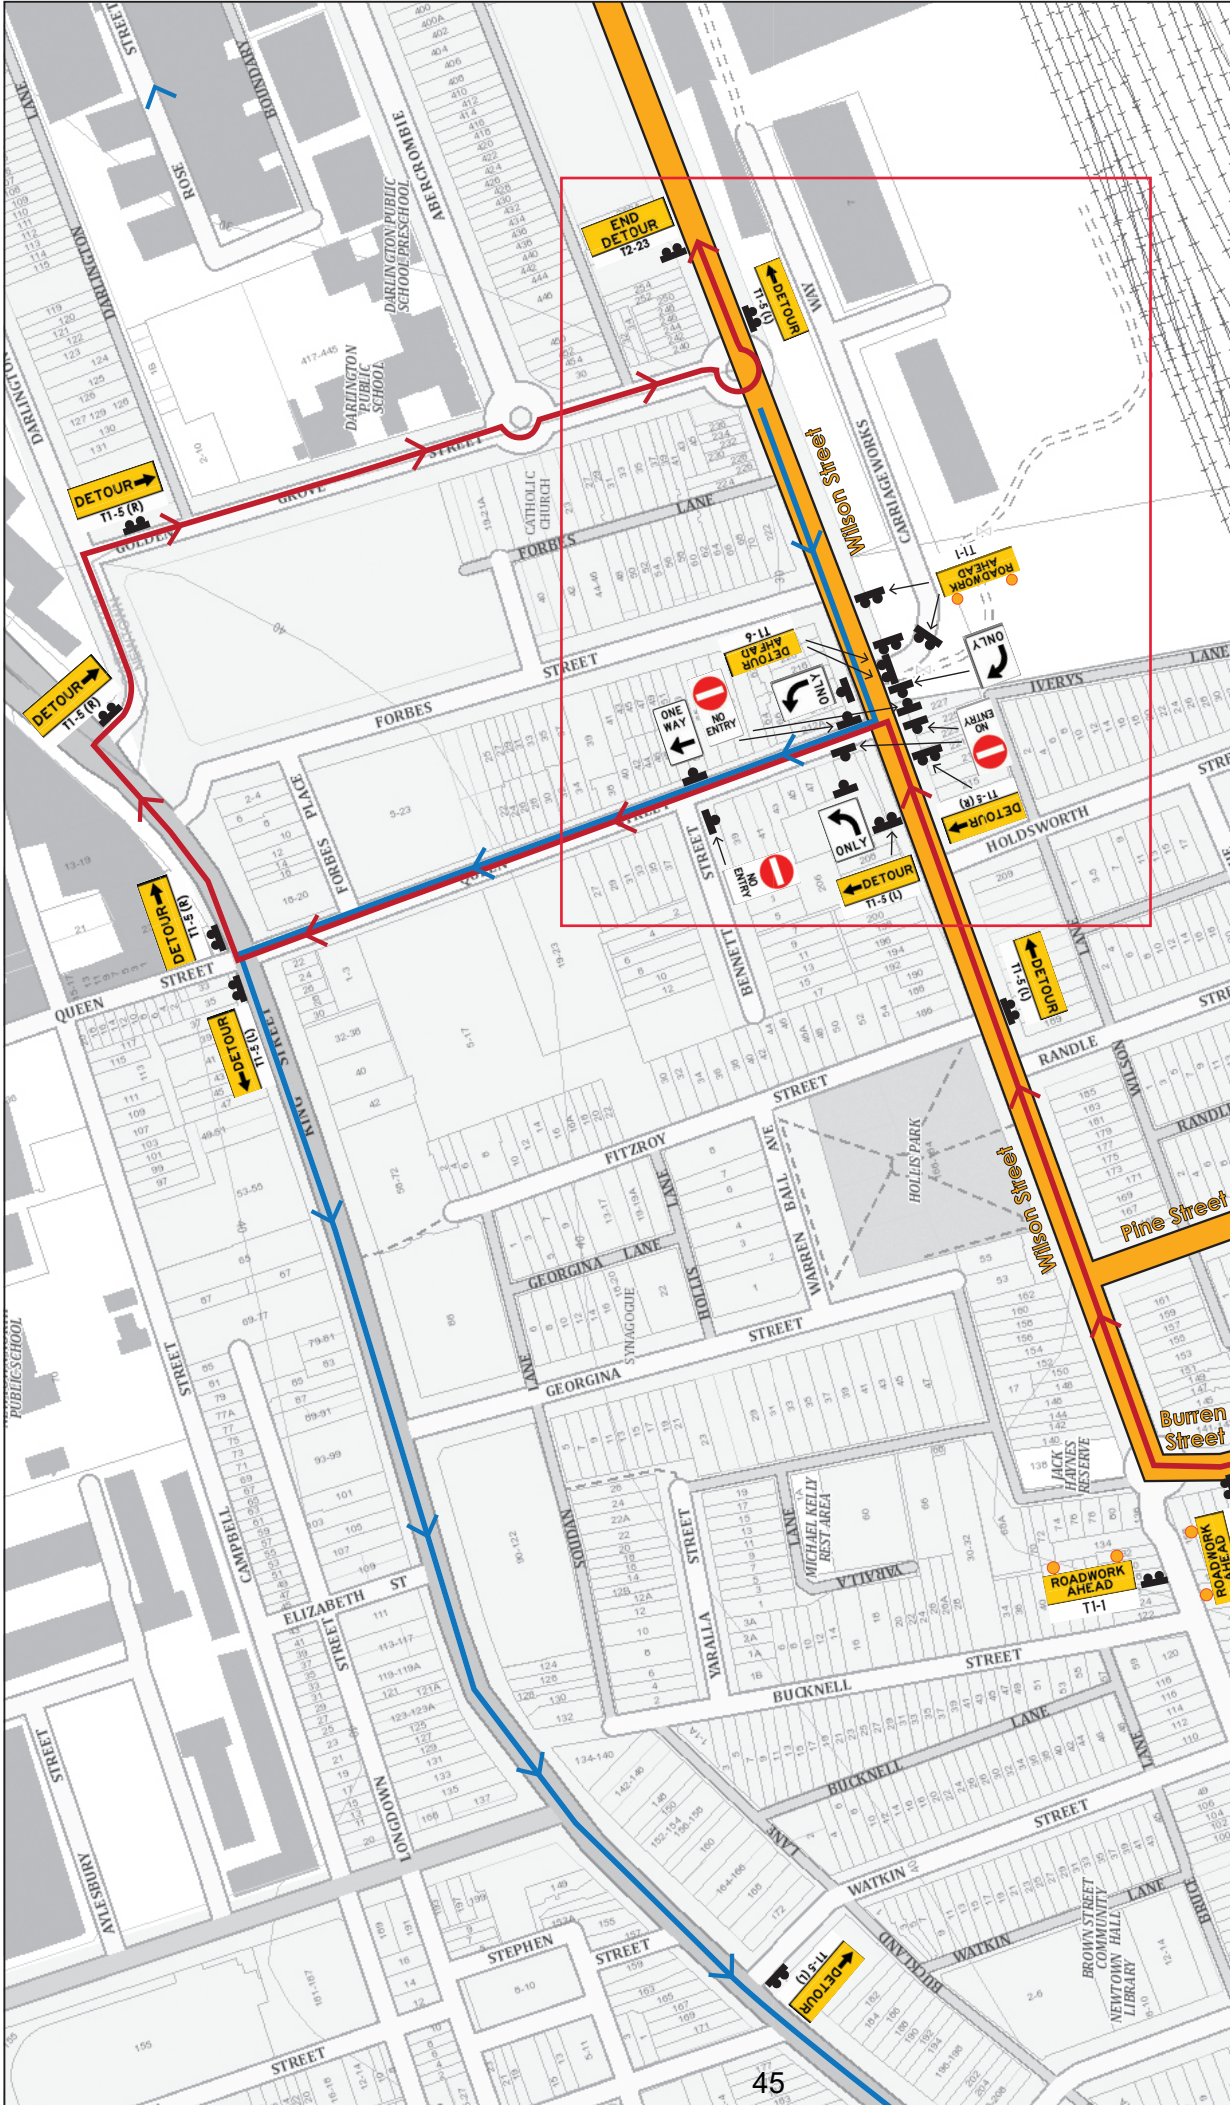

TRAFFIC & TRANSPORT PLANNERS

Suite 2.08
50 Holt Street
Surry Hills NSW 2010
(02) 8324 8700
info@traffix.com.au

Project:	Wilson St and Burren St Cycleway	Date:	20.03.2019
Project Number:	19.033	Prepared By:	Hayden Dimitrovski
Client:	Ford Civil	Approved By:	Matthew Thompson
		Signature:	<i>M Thompson</i>